
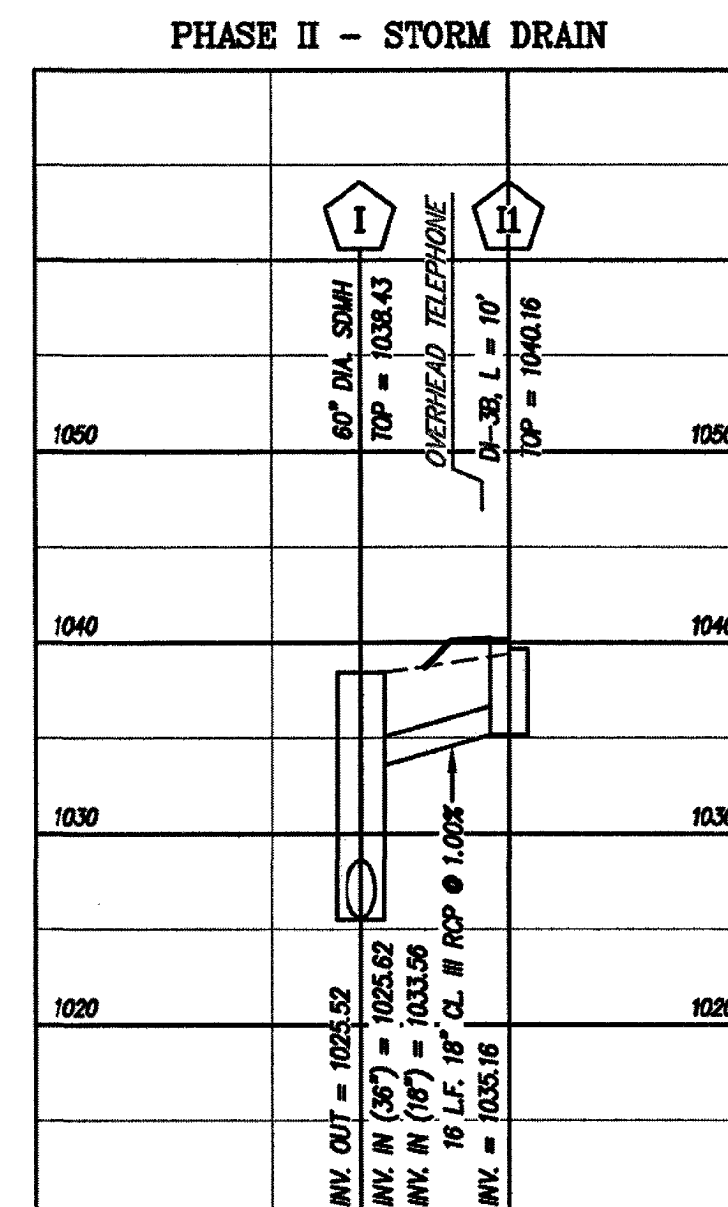


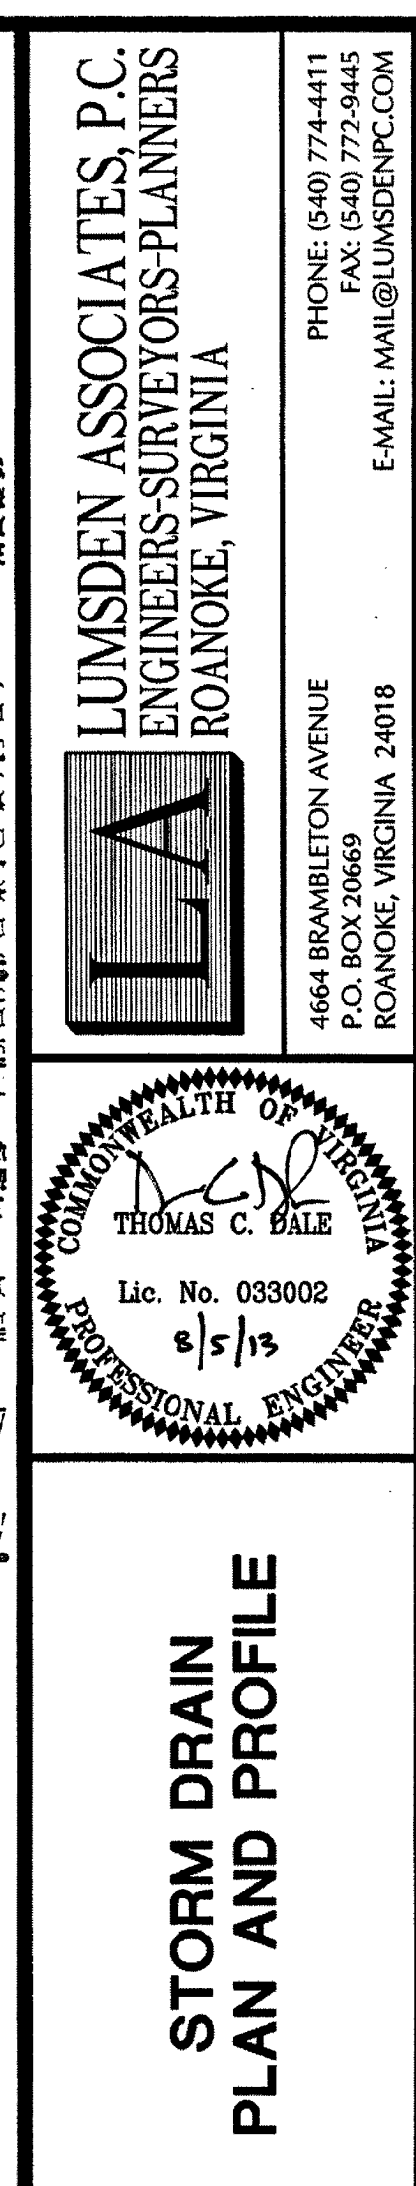

**SALEM TURNPIKE STORM
DRAINAGE PROJECT
29th STREET TO 31st STREET
PREPARED FOR
THE CITY OF ROANOKE, VIRGINIA**

REVISIONS		DESCRIPTION
NO.	DATE	
1		
2		
3		
4		
5		

DATE: August 5, 2013

SCALE: 1"= 20' (H); 1"= 10' (V)

COMMISSION NO: 99-436

SHEET 9 OF 11

APPROVED
NOV 07 2013