



05346comp-sh11-pr03.plt


w:\drawings\2005\05346\eng\05346comp.dwg

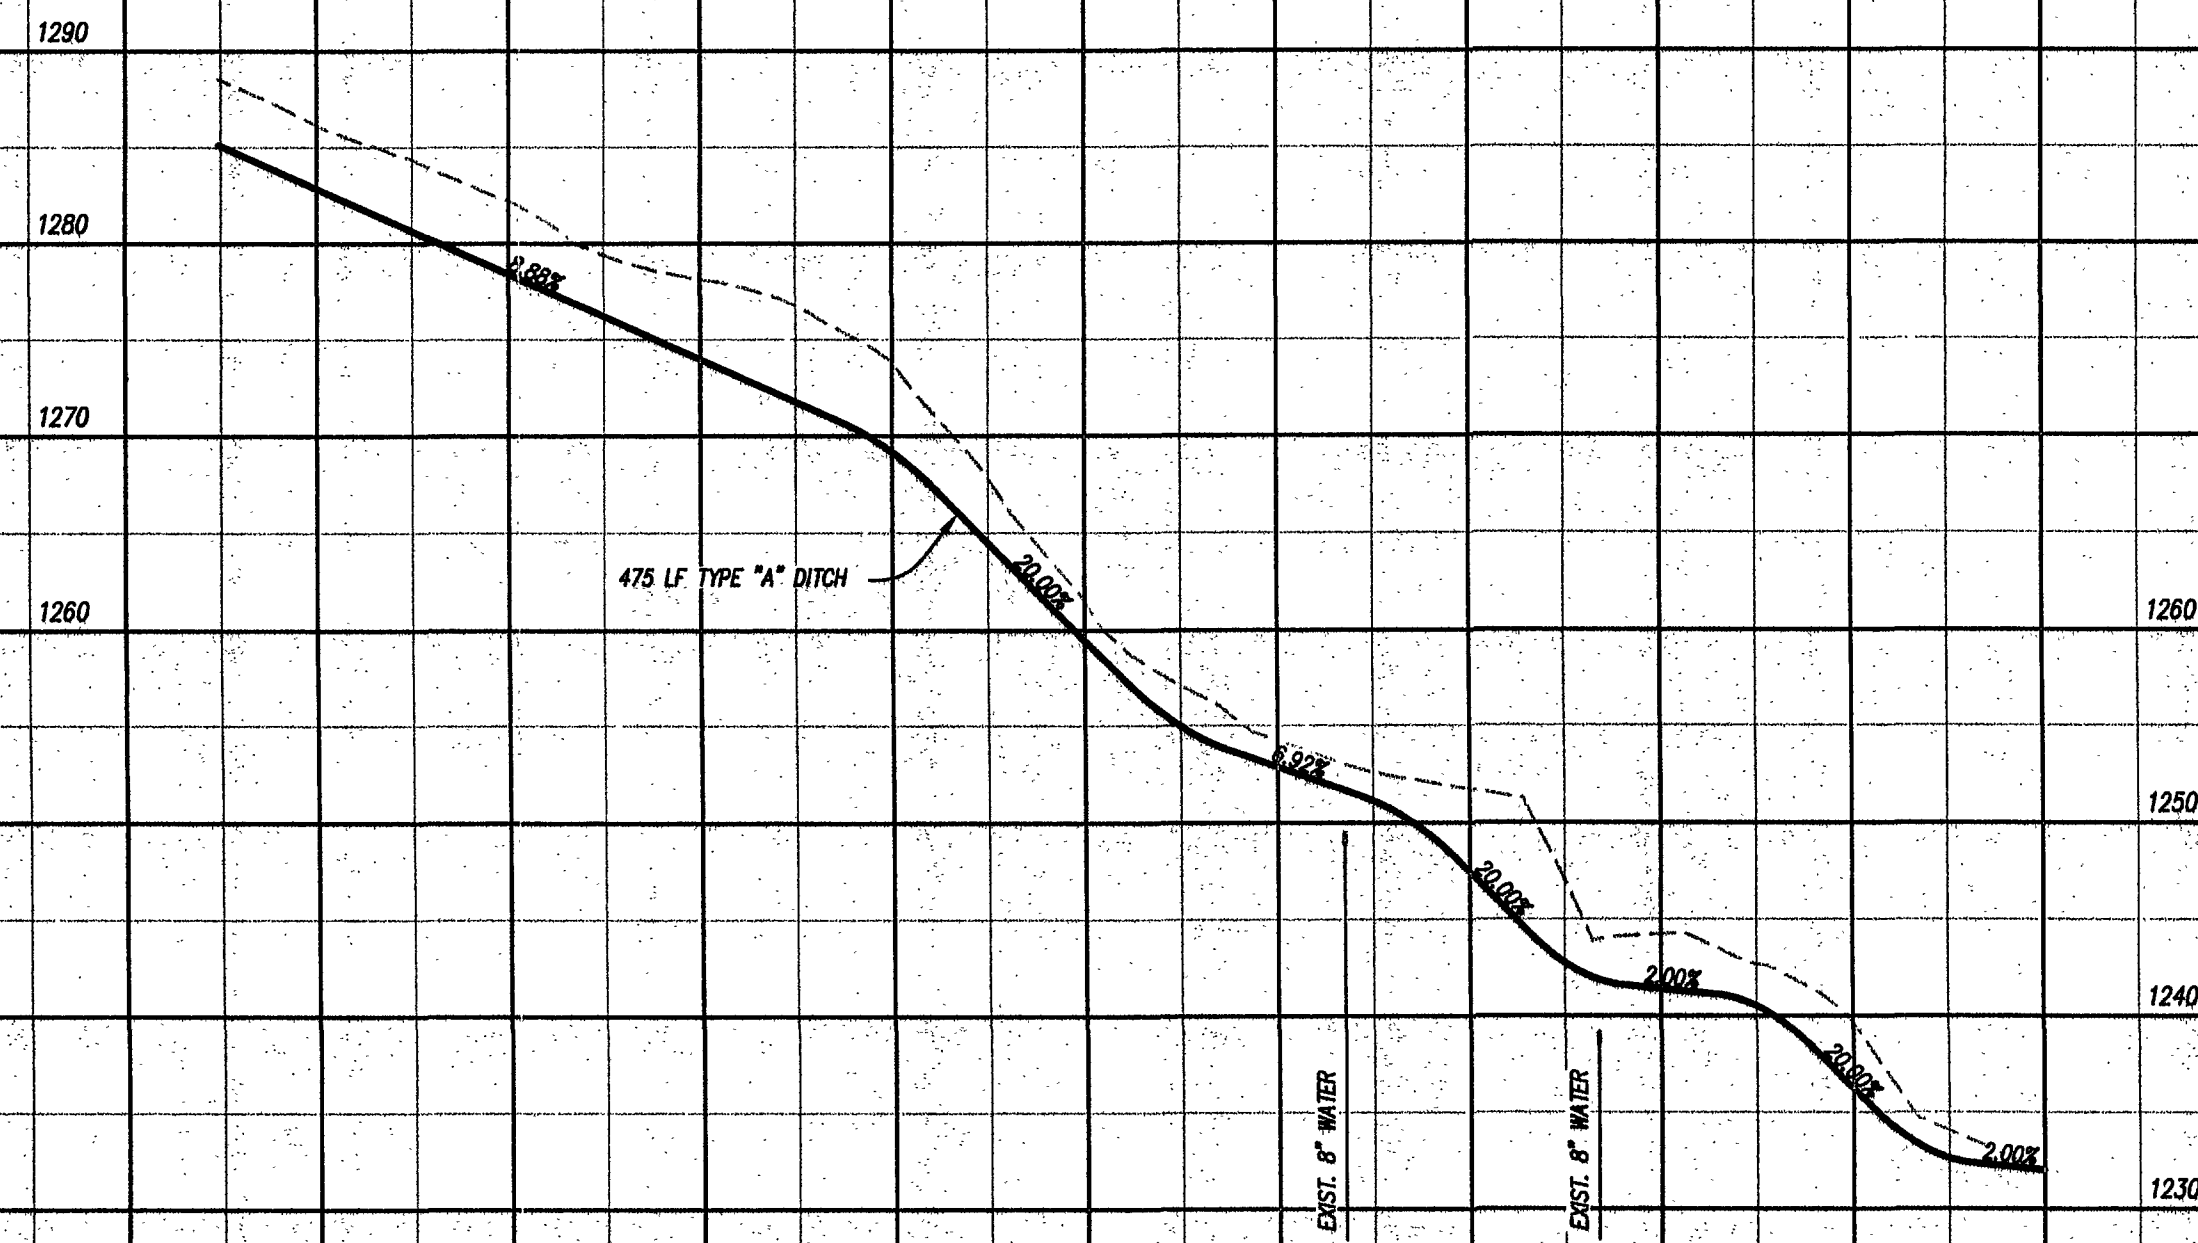


DRAINAGE DITCH ALONG THE REAR OF LOTS 26 THRU 28

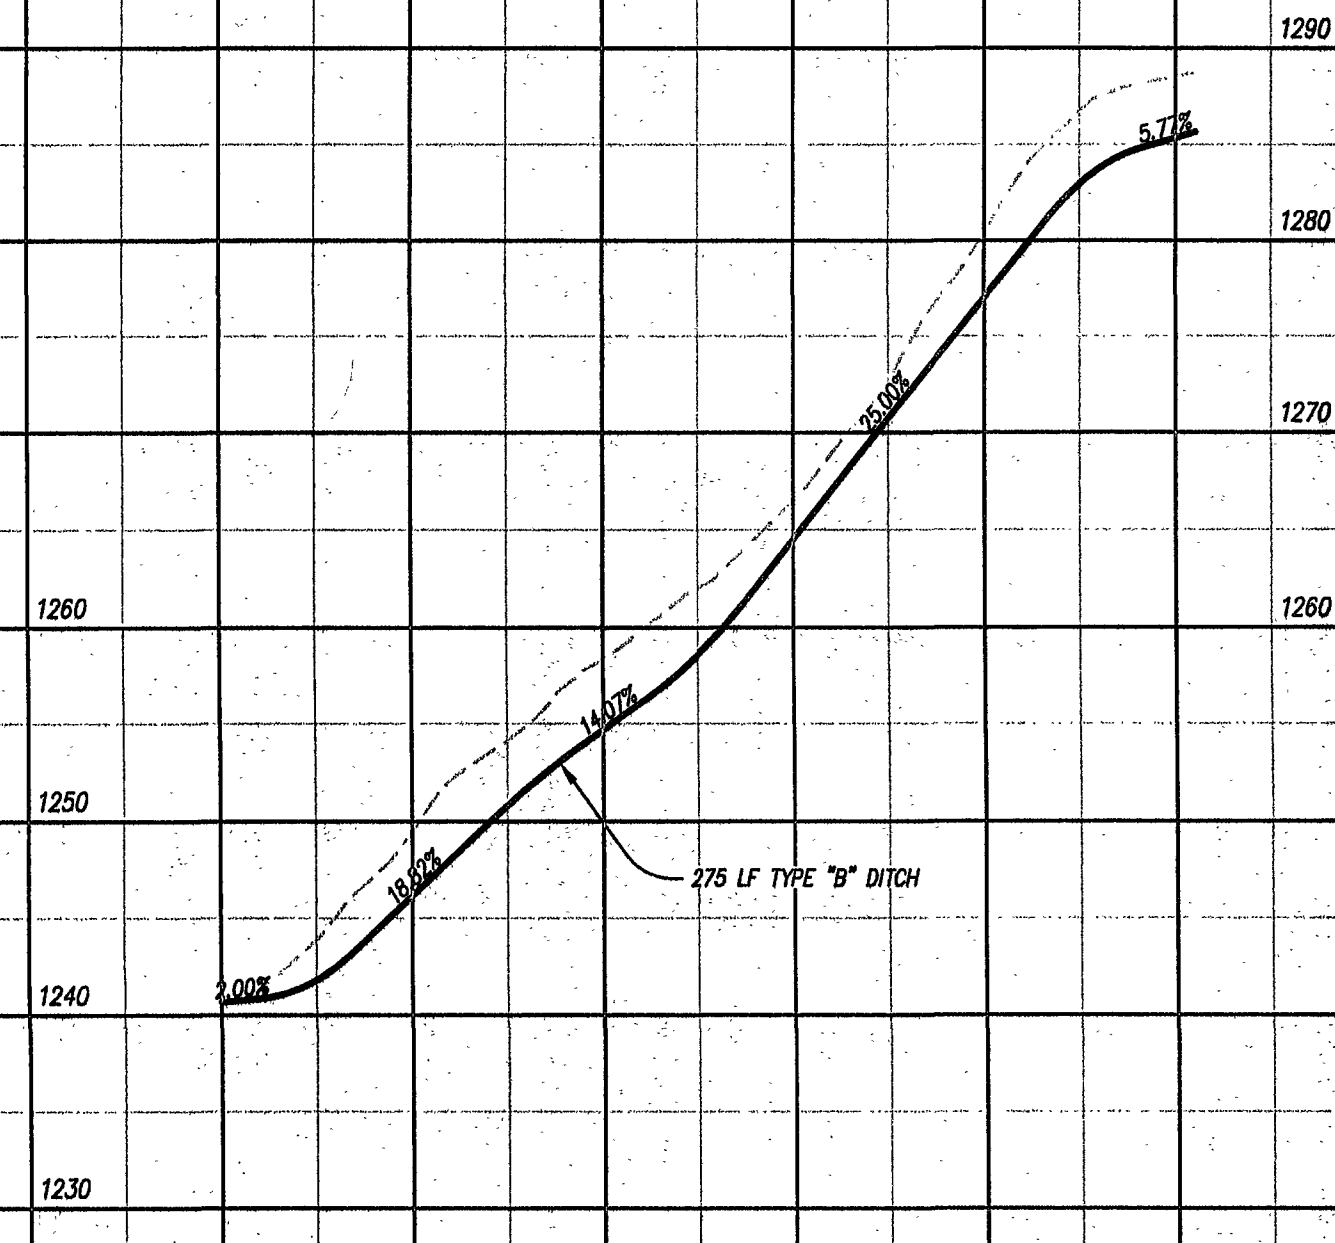

DRAINAGE DITCH ALONG THE REAR OF LOTS 26 THRU 24

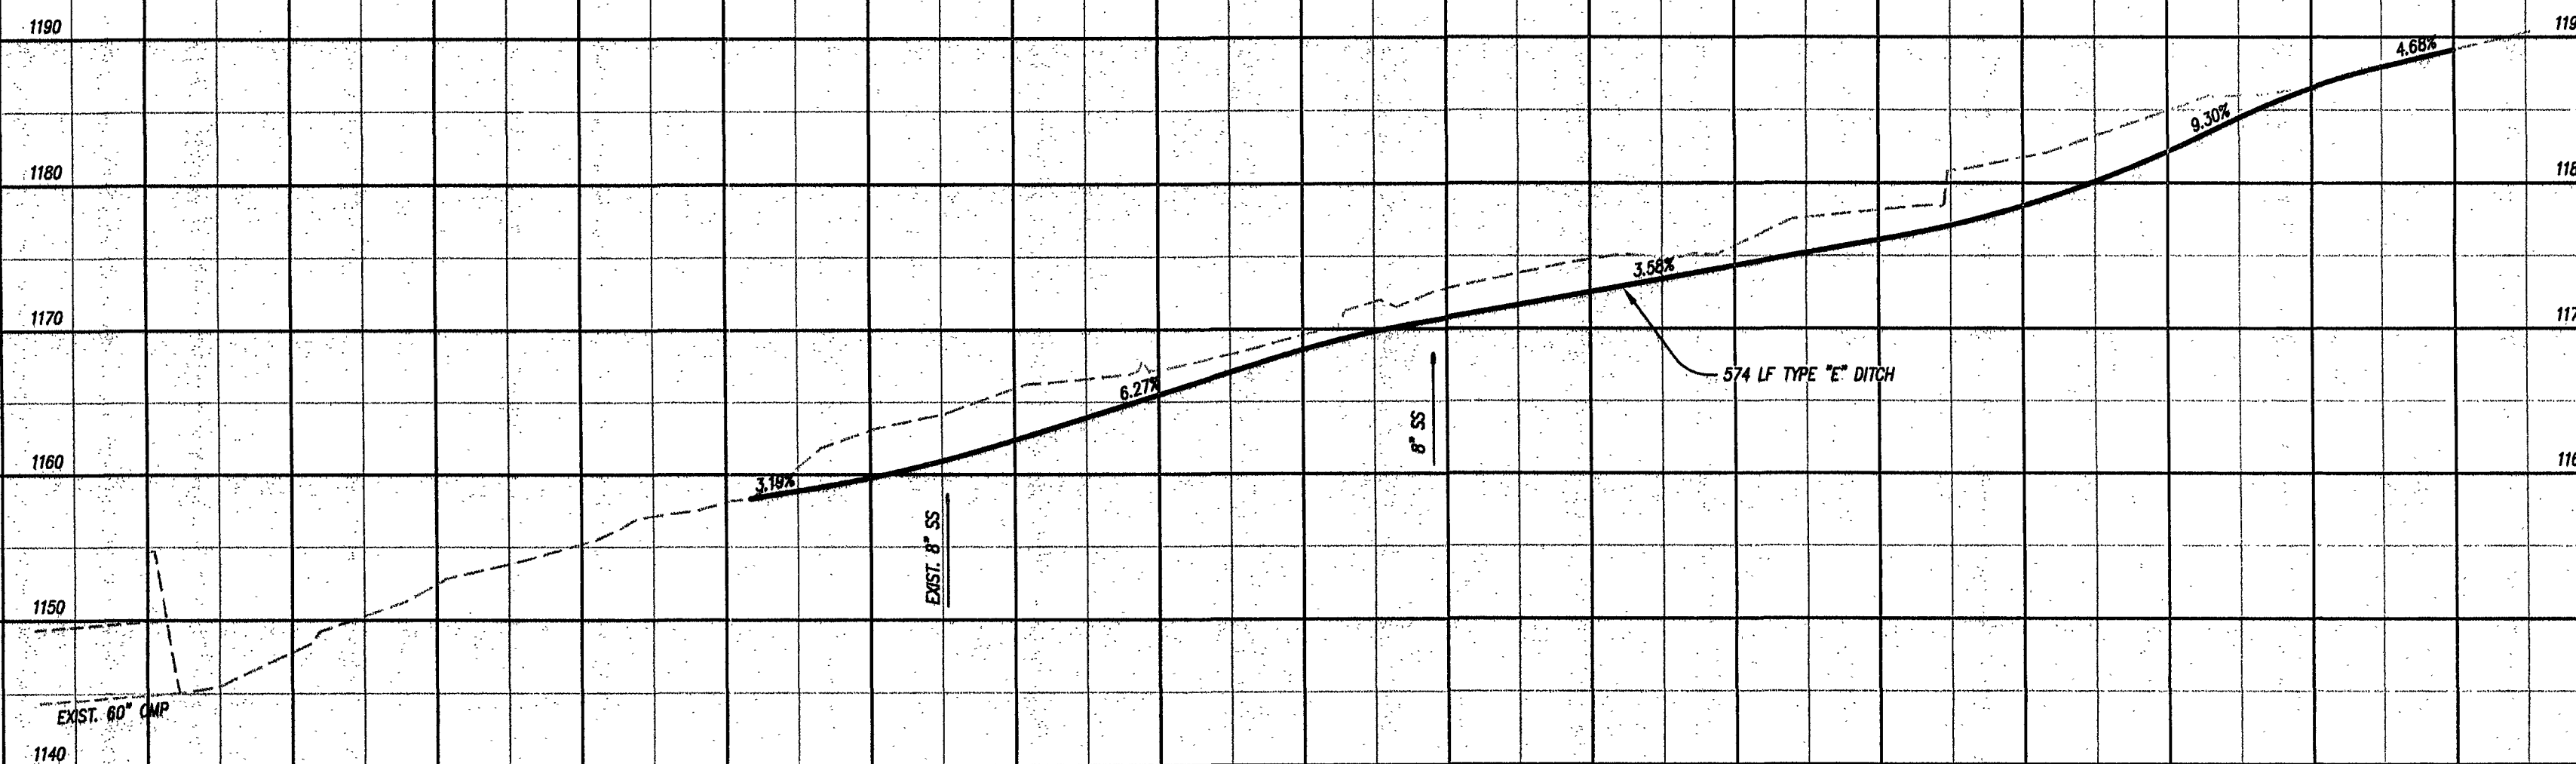


DRAINAGE DITCH ALONG THE REAR OF 'ORCHARD PARK', SECTION No. 4 LOTS

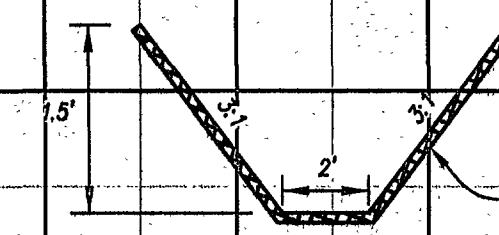


TYPE 'A' DITCH

NO SCALE

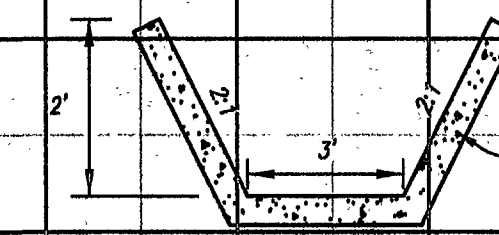


TYPE 'C' DITCH

NO SCALE

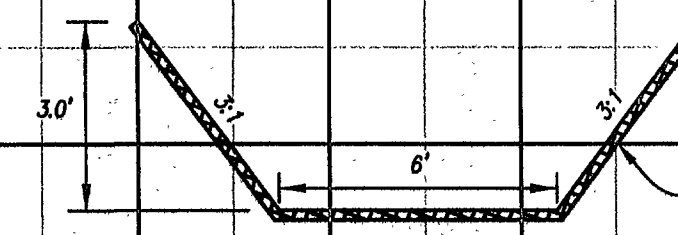


TYPE 'E' DITCH

NO SCALE

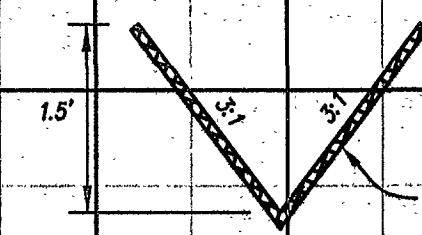

TYPE 'B' DITCH

NO SCALE

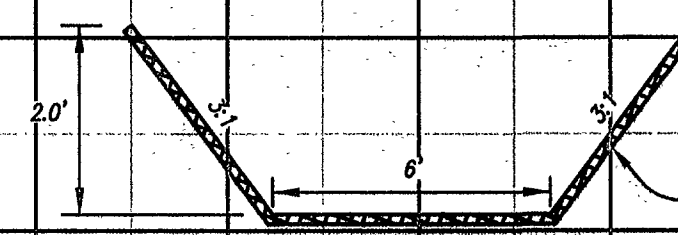

TYPE 'D' DITCH

NO SCALE

VDOT STD. EC-3, TYPE A LINING
(NORTH AMERICAN GREEN, TYPE
C350, OR APPROVED EQUAL)

VDOT STD. PG-5 (SEE VDOT
ROAD AND BRIDGE STDS. FOR
ADDITIONAL NOTES AND DETAILS)

VDOT STD. EC-3, TYPE B LINING
(NORTH AMERICAN GREEN, TYPE
F300, OR APPROVED EQUAL)

VDOT STD. EC-3, TYPE A LINING
(NORTH AMERICAN GREEN, TYPE
C350, OR APPROVED EQUAL)

VDOT STD. EC-3, TYPE A LINING
(NORTH AMERICAN GREEN, TYPE
C350, OR APPROVED EQUAL)

NO.	DATE	DESCRIPTION
1		
2		
3		
4		
5		

DATE: October 23, 2006

SCALE: (H) 1"=50' (V) 1"=10'

COMMISSION NO. 2005-346

SHEET 11 OF 16