


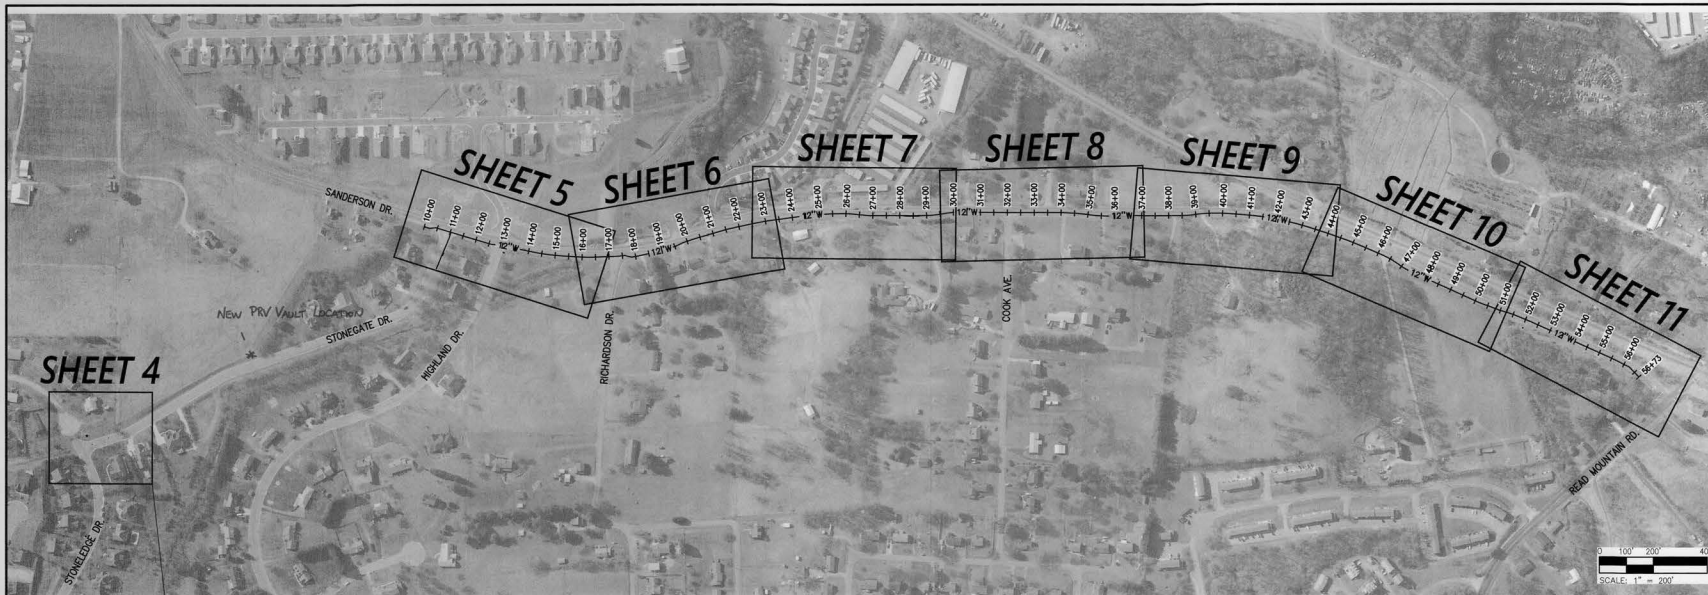

Issue Date:	Mar. 30, 2023
Drawn By:	MLC
Designed By:	RPK
Checked By:	RPK
Date:	03/20/23

Mattern & Craig
ENGINEERS-ARCHITECTS

701 FIRST STREET, S.W.
ROANOKE, VIRGINIA 24004
TEL (540) 345-3891
FAX (540) 345-3891

INDEX SHEET / PRV PLAN & PROFILE

Vertical Scale:	1"=10'
Horizontal Scale:	AS NOTED
Commission Number:	42308
Sheet No.:	4

