


I:\4230B - Sanderson Road\03 Design\04-Civil\Fire_Hydrant_Serv_Range_7/10/2023 12:40:26 PM.dwg

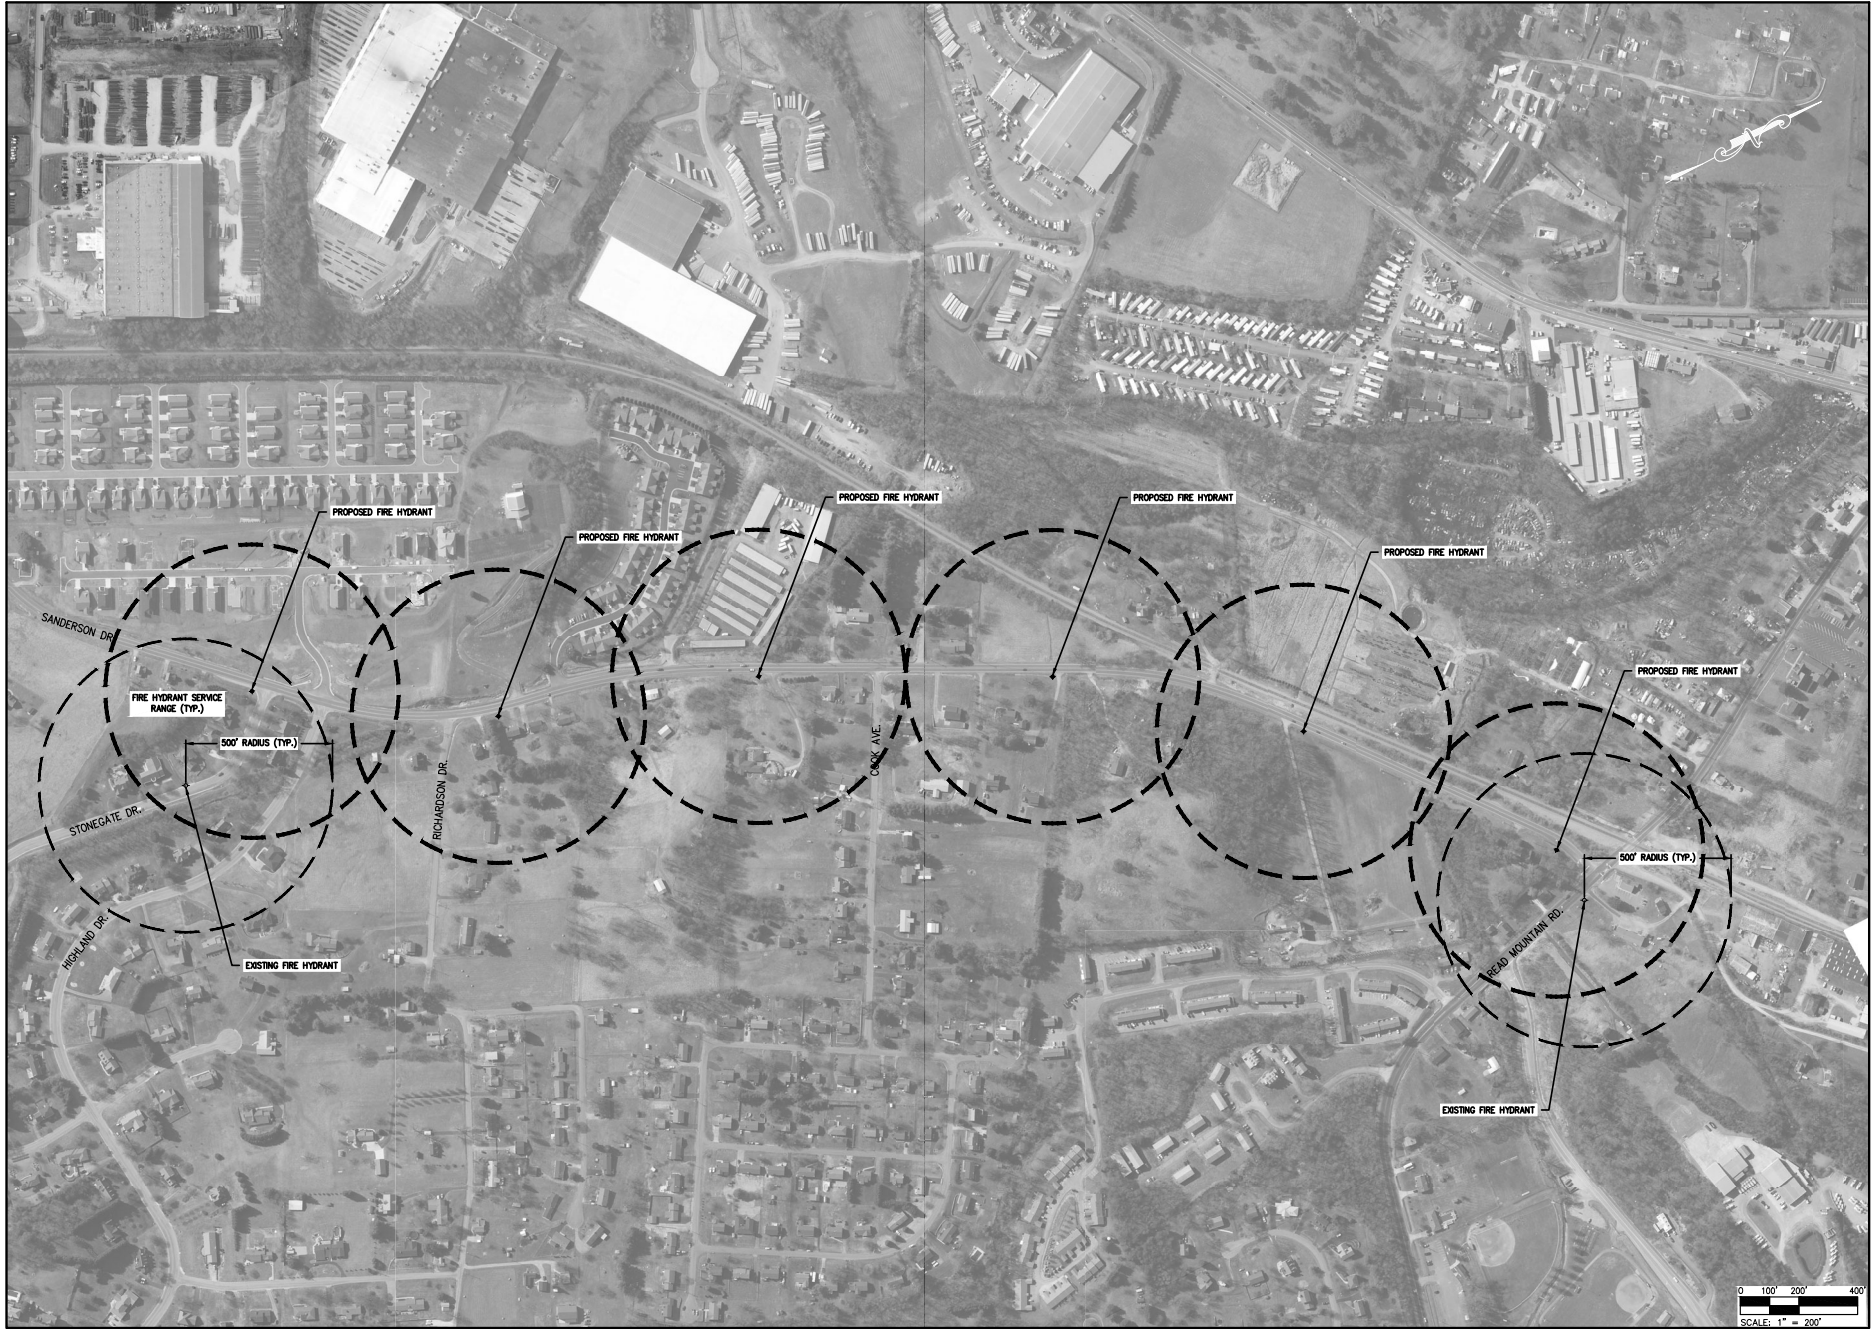

COMPANY SEAL OF PROFESSIONAL ENGINEER RYAN P. KINER Lic. No. 8010 7/10/23	
Issue Date:	JULY 10, 2023
Drawn By:	MLC
Designed By:	RPK
Checked By:	RPK
Date:	07/10/23
Mattern & Craig ENGINEERS/SURVEYORS 1001 S. 10TH ST., SUITE 100 TAMPA, FL 33606 TEL: (813) 345-1942 FAX: (813) 345-1961	
SANDERSON DRIVE WATERLINE FIRE HYDRANT SERVICE RANGE EXHIBIT BOTETOURT COUNTY, VIRGINIA	
Vertical Scale:	N/A
Horizontal Scale:	1"=200'
Commission Number:	4230B
Sheet No.:	18