


|                     |          |  |
|---------------------|----------|--|
| PLAN                | DATE     |  |
|                     | BY       |  |
|                     | REVISION |  |
|                     | NO.      |  |
| NOTE BOOK CHECKED   |          |  |
| RET. OF WAY CHECKED |          |  |

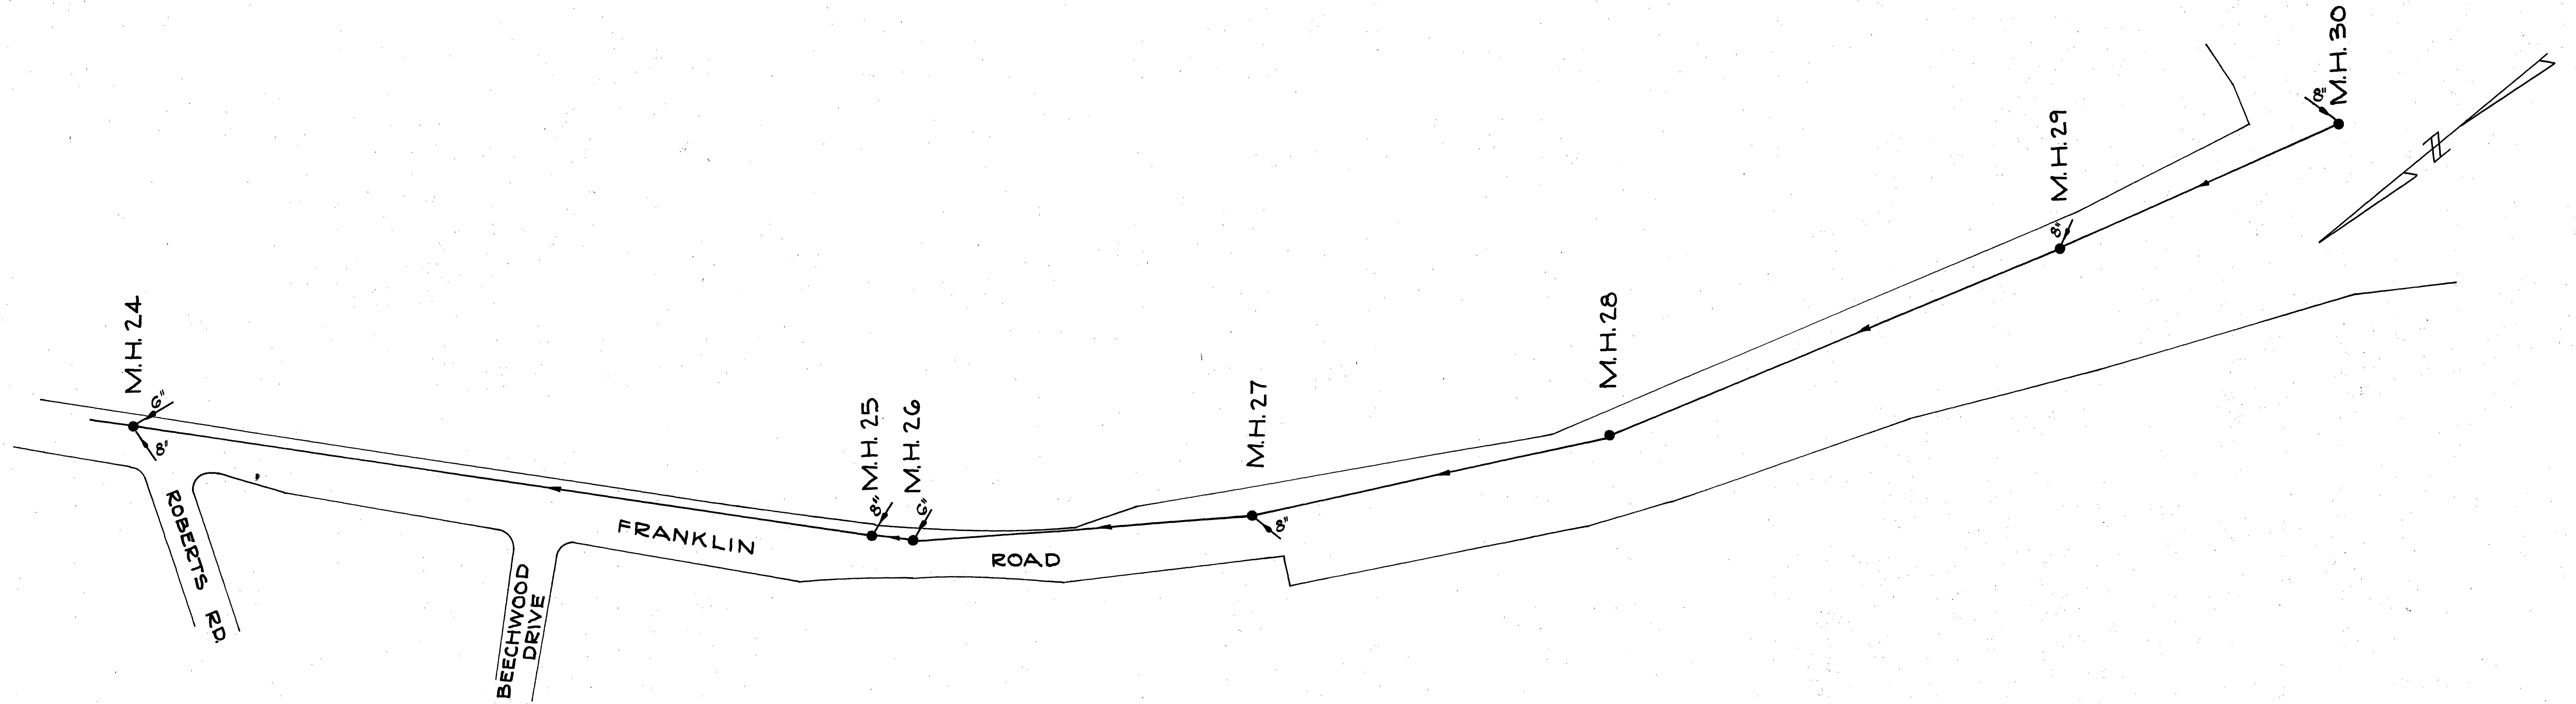

SCALE: 1"=100'

TRACED FROM CITY OF ROANOKE ENGINEERING DEPT. DRAWING

|                     |          |  |
|---------------------|----------|--|
| PROFILE             | DATE     |  |
|                     | BY       |  |
|                     | REVISION |  |
|                     | NO.      |  |
| NOTE BOOK CHECKED   |          |  |
| RET. OF WAY CHECKED |          |  |

