
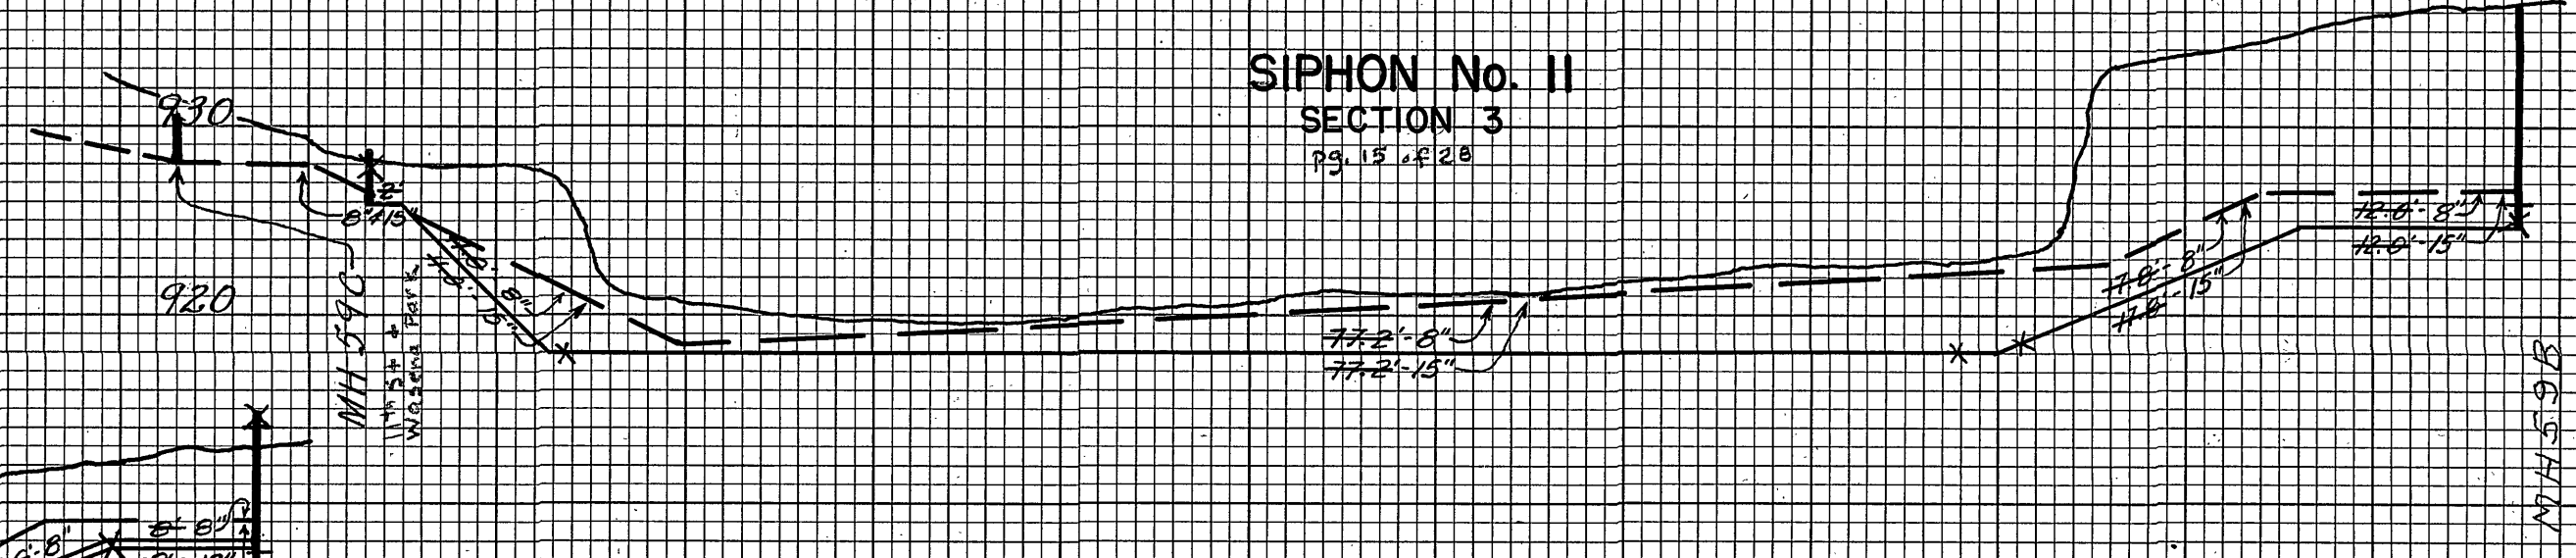
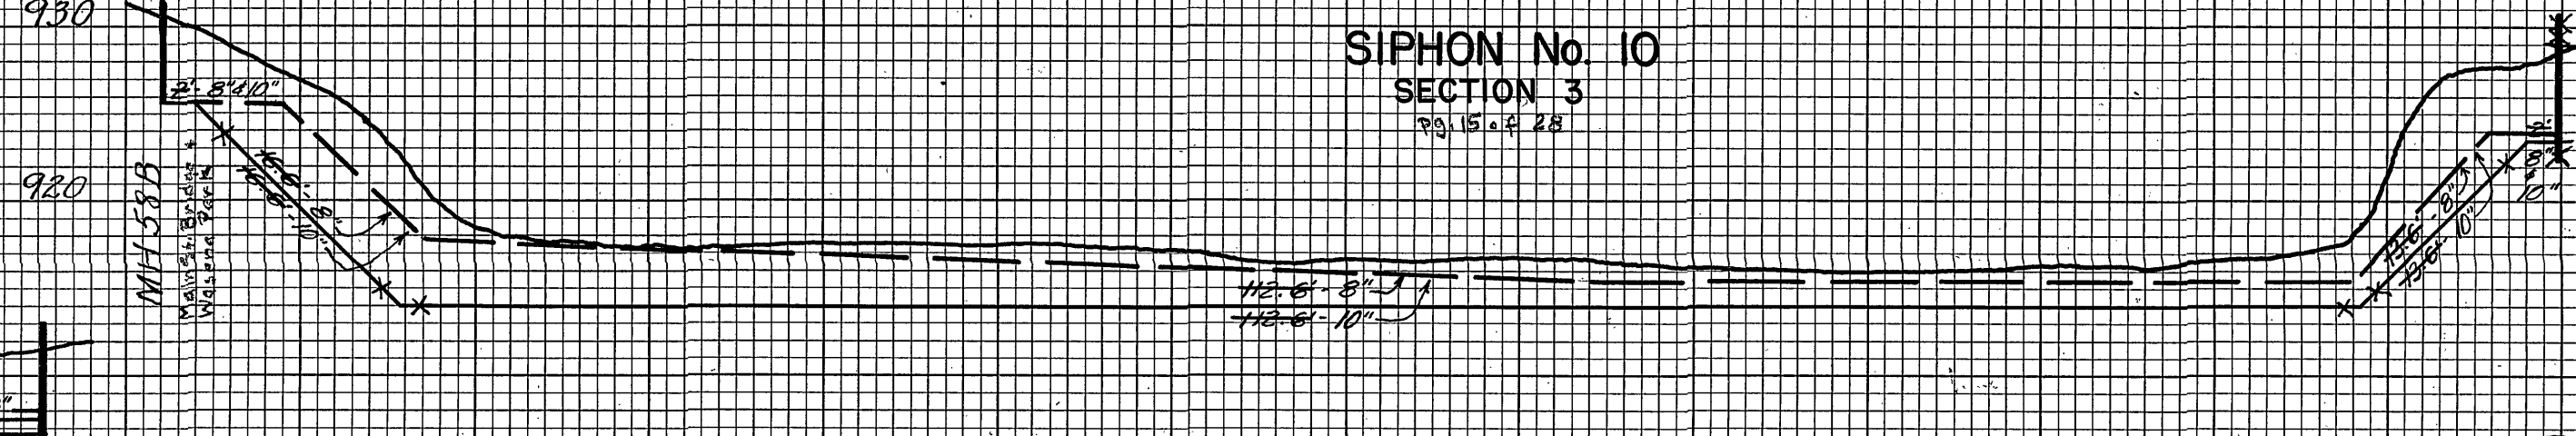
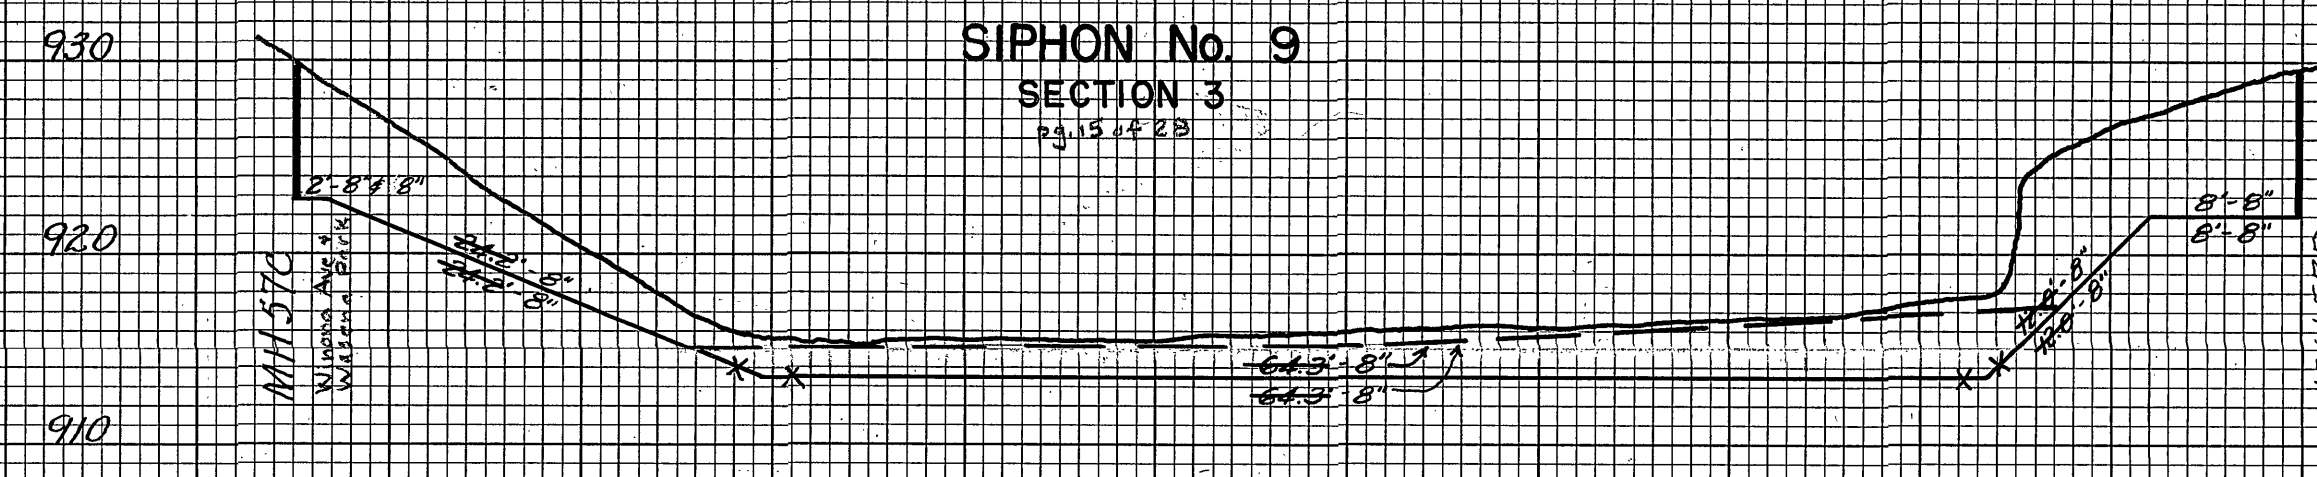
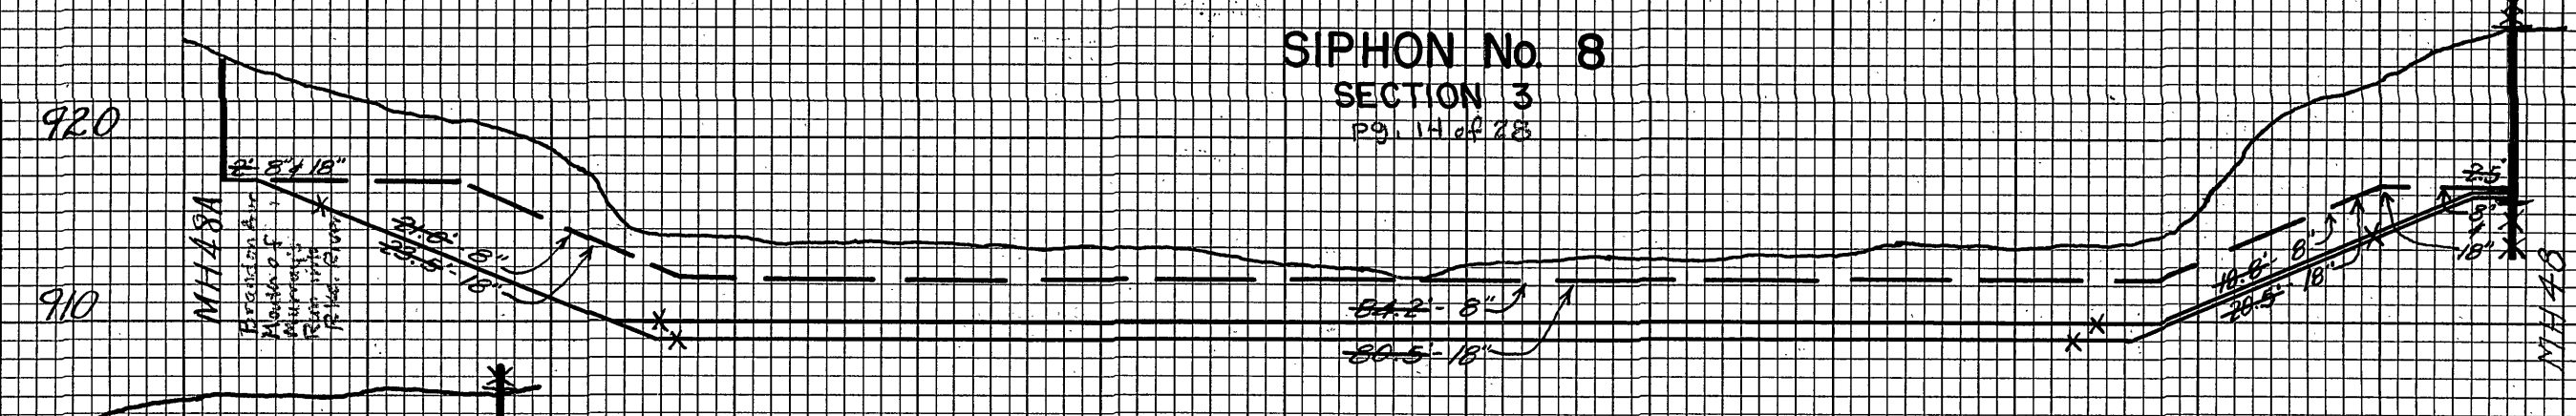
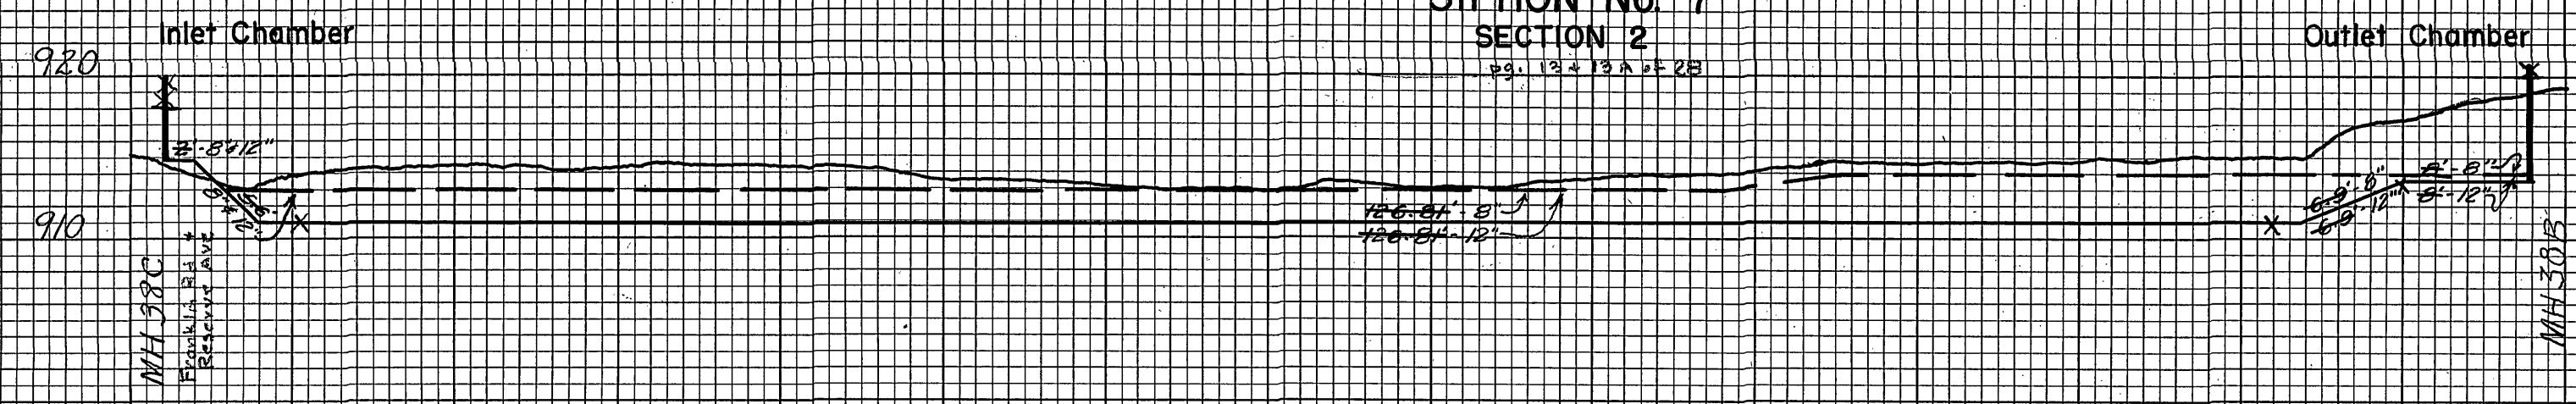
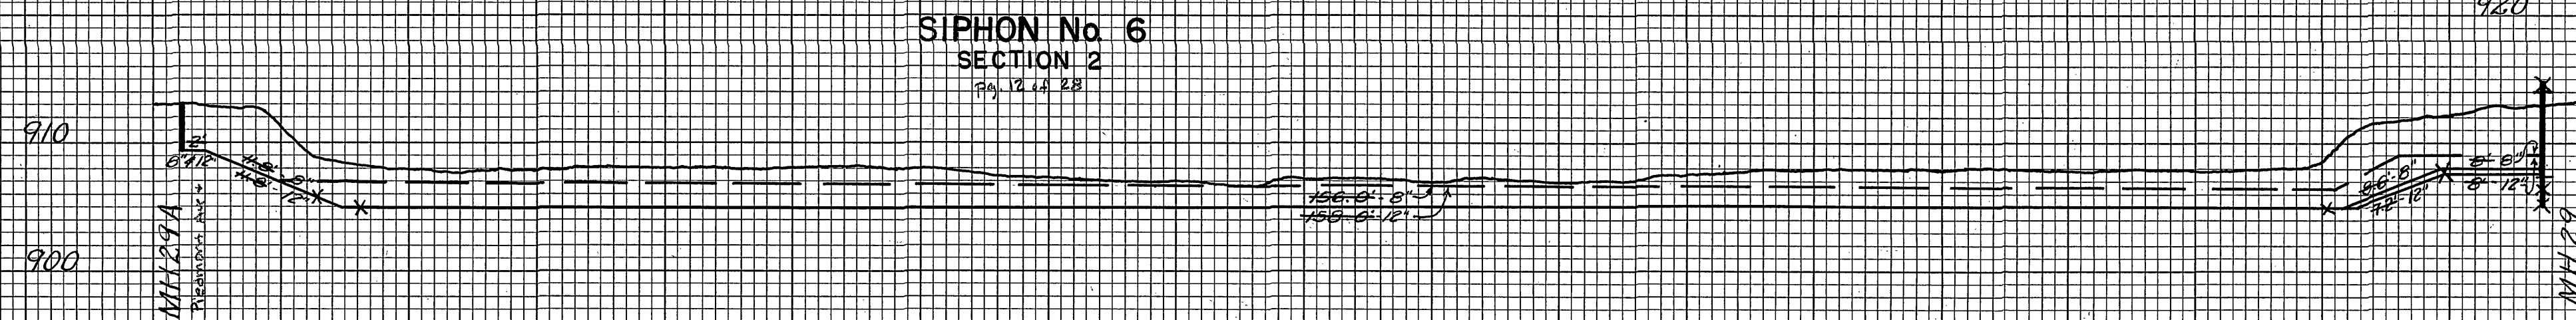
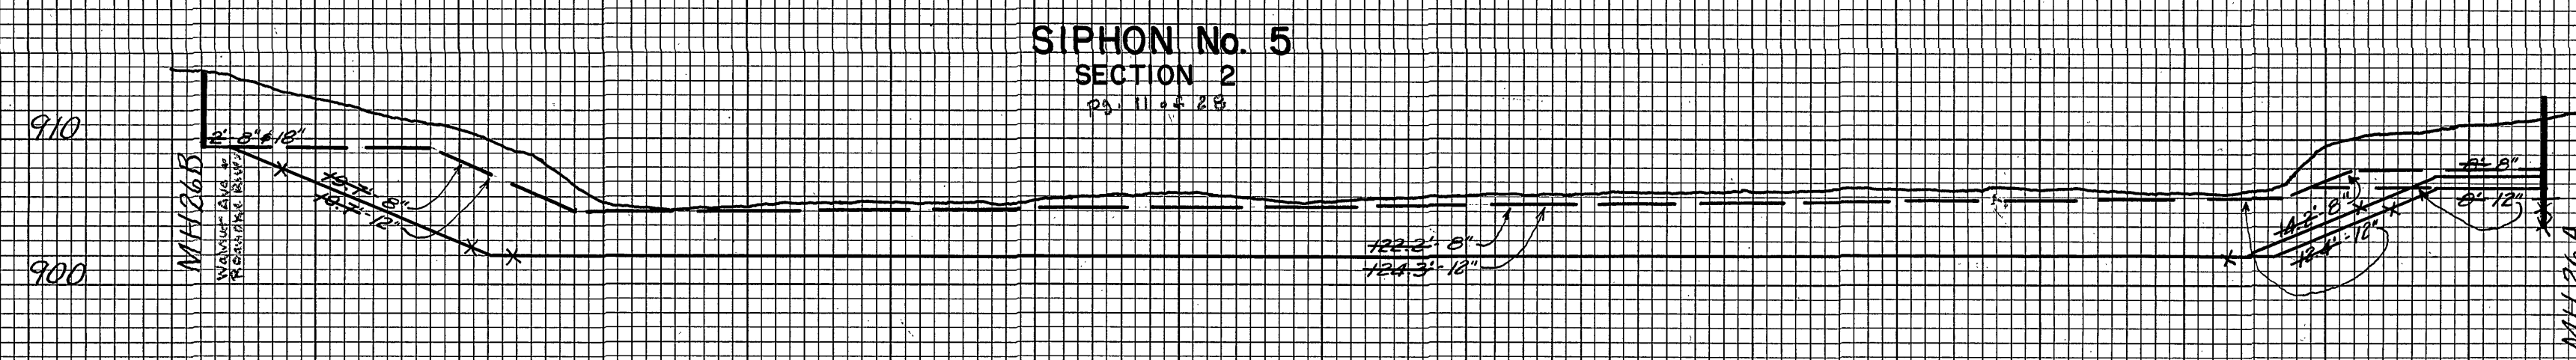
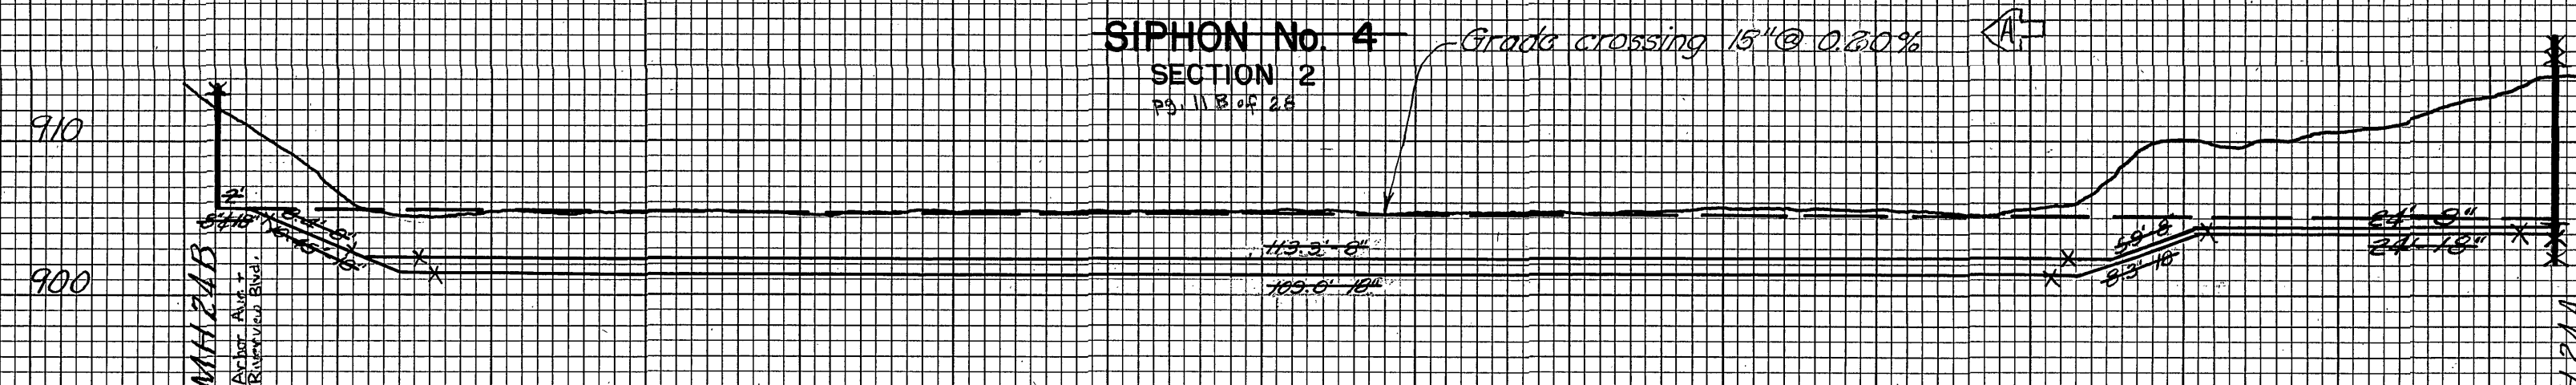
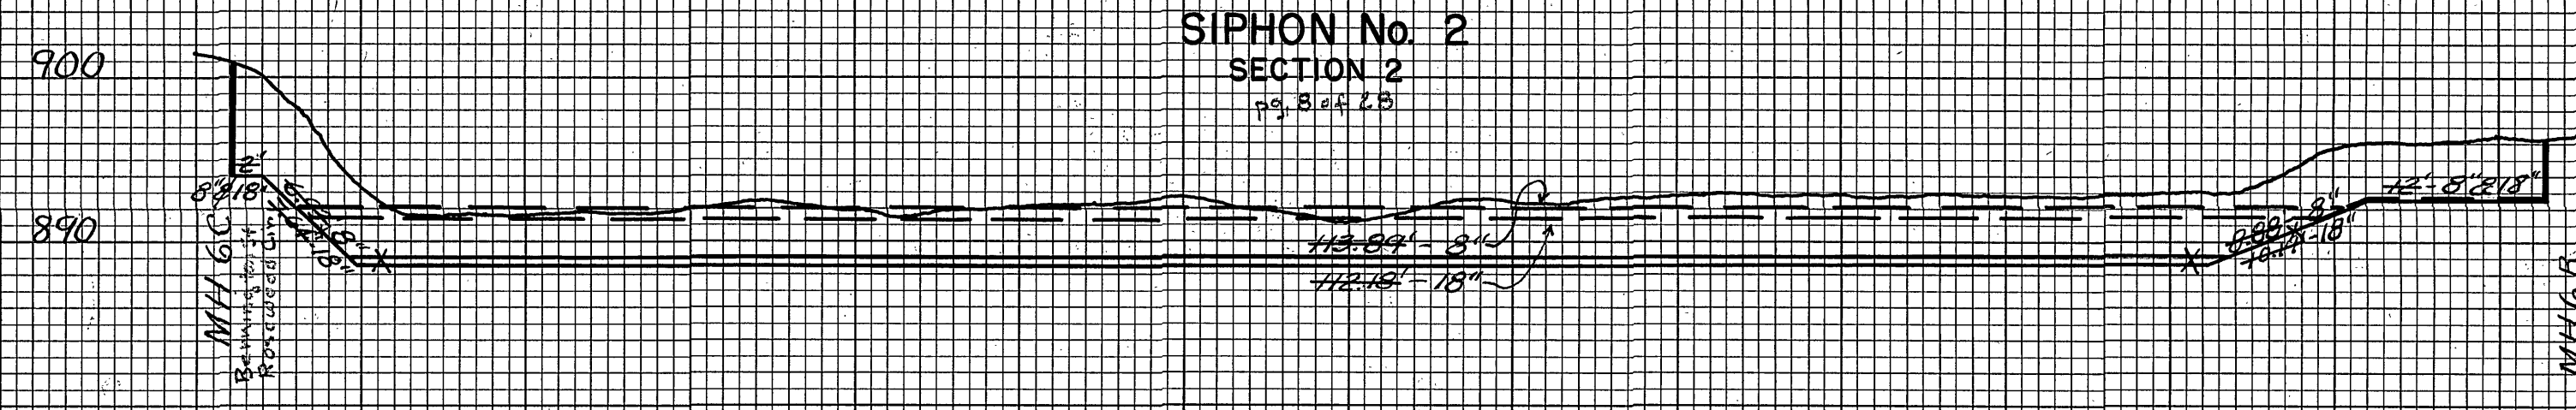


FINAL SURVEY	DATE
SURVEYED	BY
PLOTTED	DATE
NOTE BOOK	AREAS CHECKED
NO.	

ORIGINAL SURVEY	DATE
SURVEYED	BY
PLOTTED	DATE
NOTE BOOK	AREAS CHECKED
NO.	

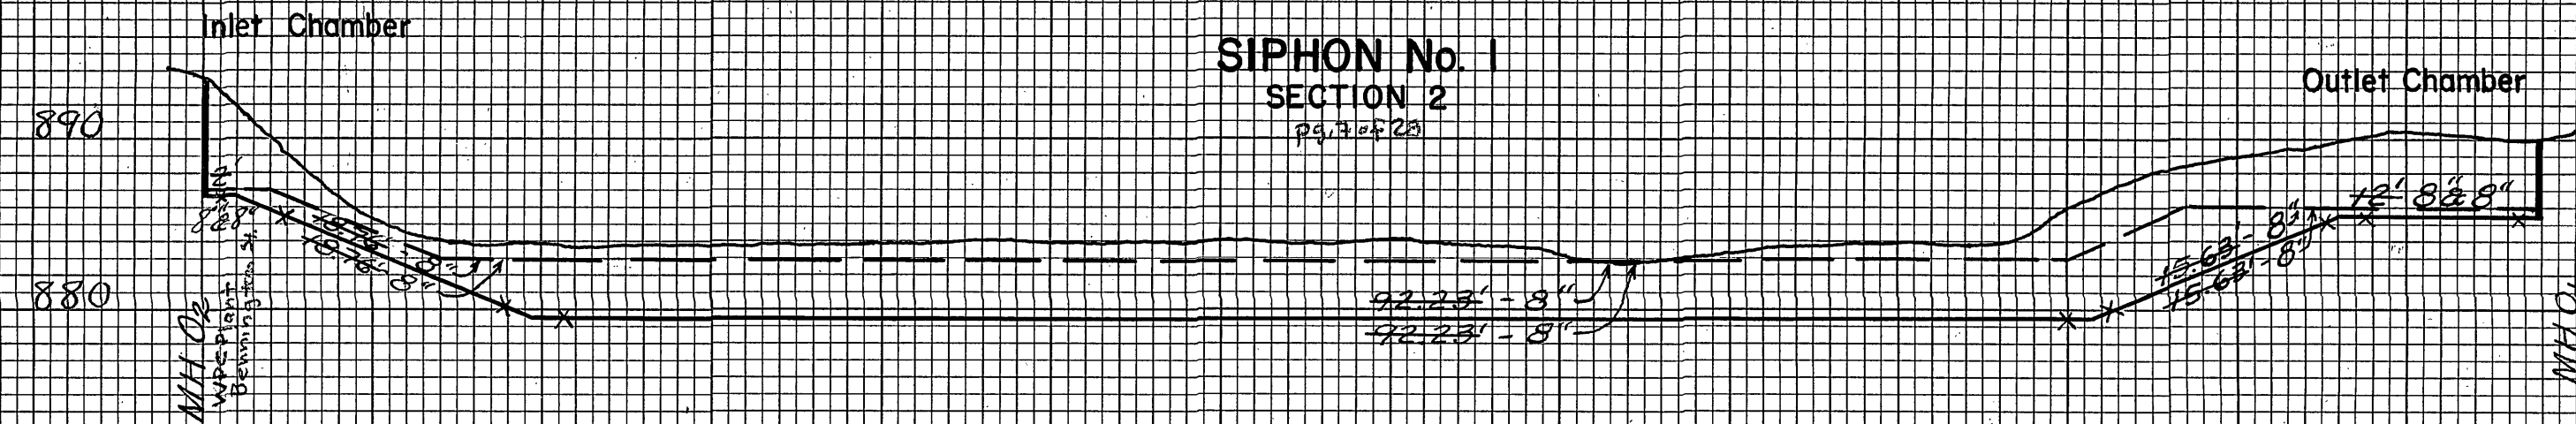

NOTE: See Sheet 25 for Notes.

29 Jan. 51 - A Revised MH 24A - MH 24B JKL

Contract D

ALVORD, BURDICK & HOWSON CHICAGO, ILL.	MATTEN & MATTEN ENGINEERS ROANOKE, VA.
SANITARY SEWER PROJECT No. 3-1950	
SIPHON PROFILES	
City of Roanoke, Virginia	
DESIGNED G.L.M.	SCALE 1"=10'
DRAWN F.W.G.	DATE 12 August 1930
CHECKED G.L.M.	SHEET NO. 24 of 28