




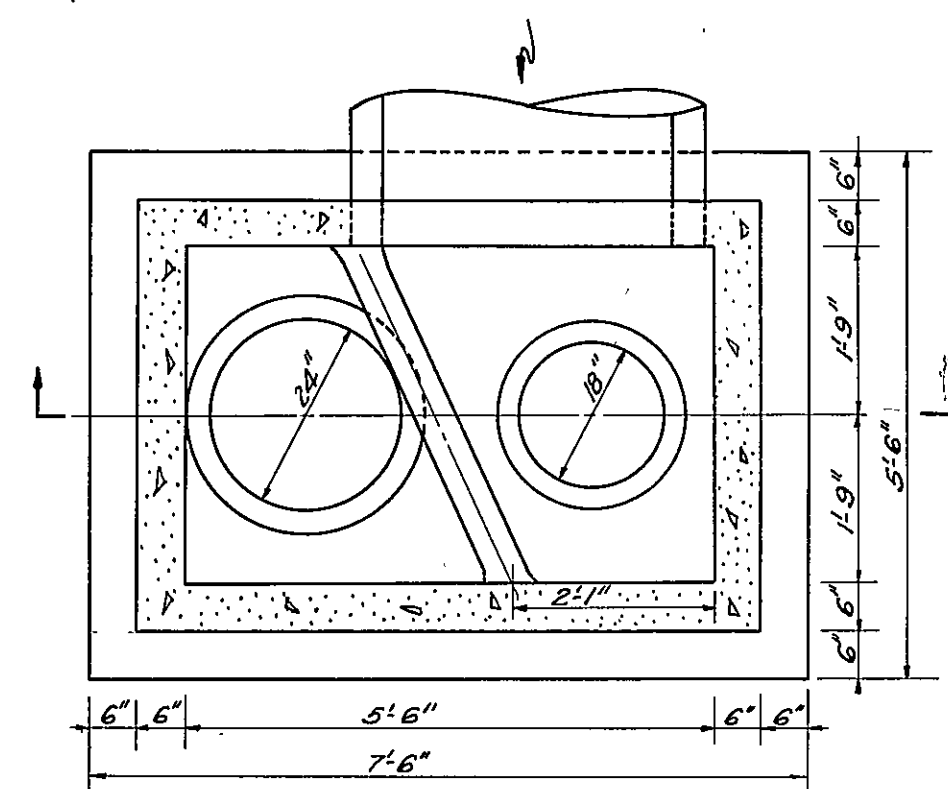

SECTION AA

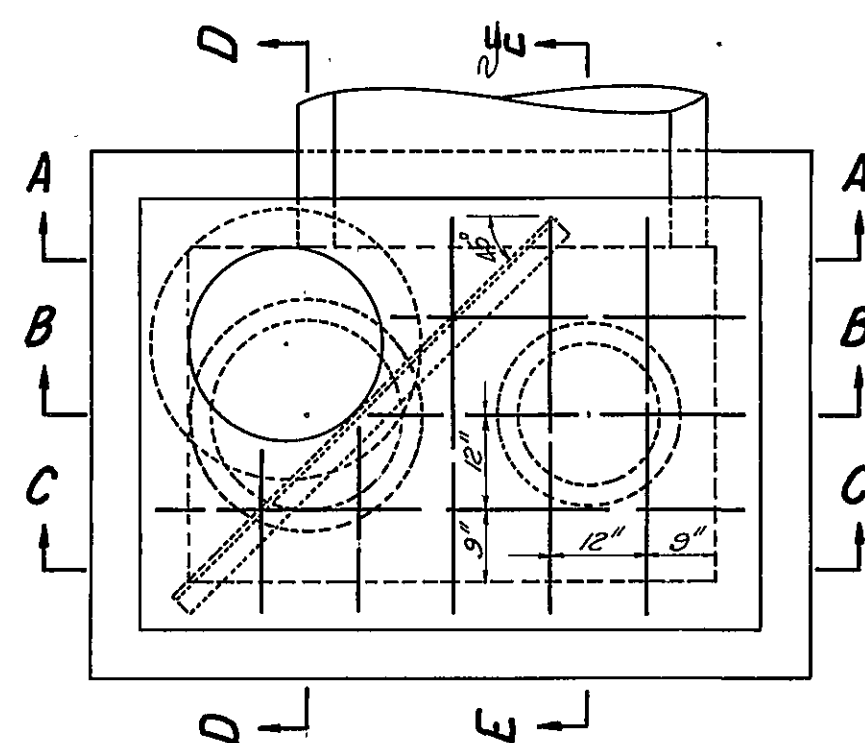


PLAN

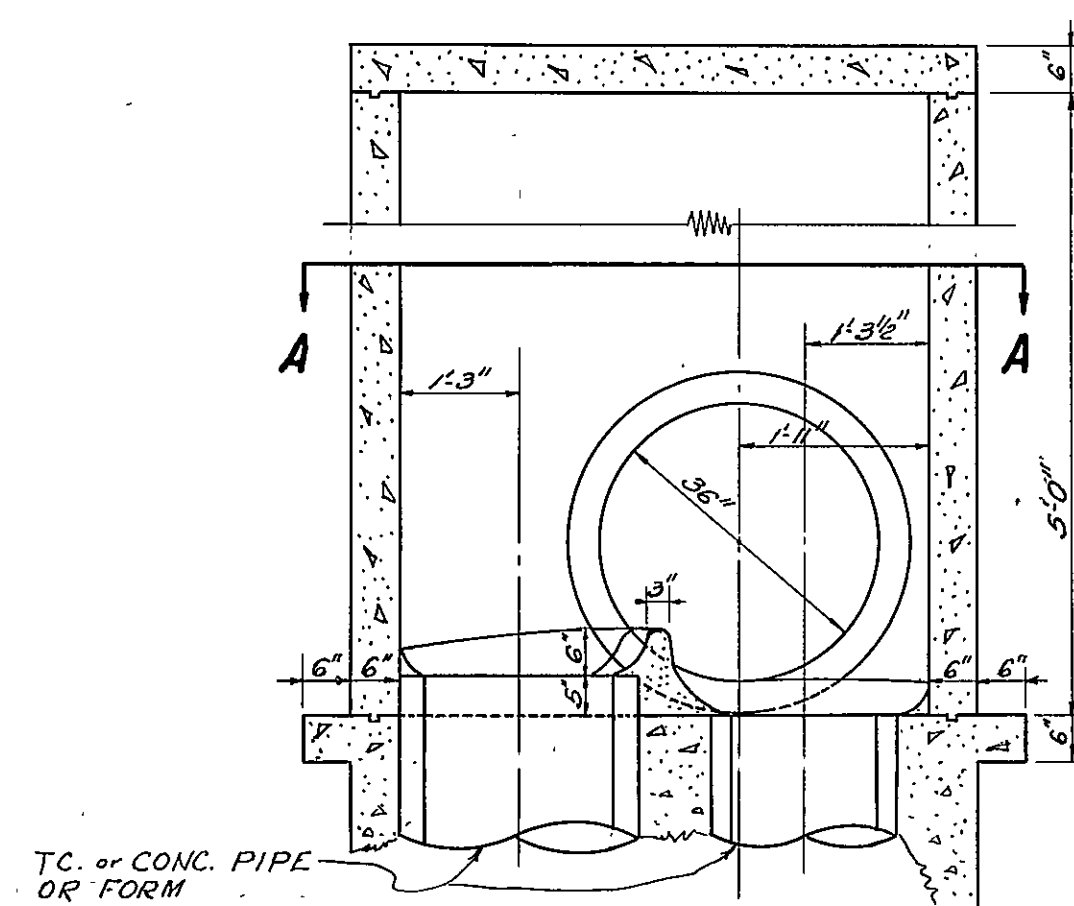

SECTION

INLET SIPHON CHAMBER


SCALE: 1/2" = 1'-0"

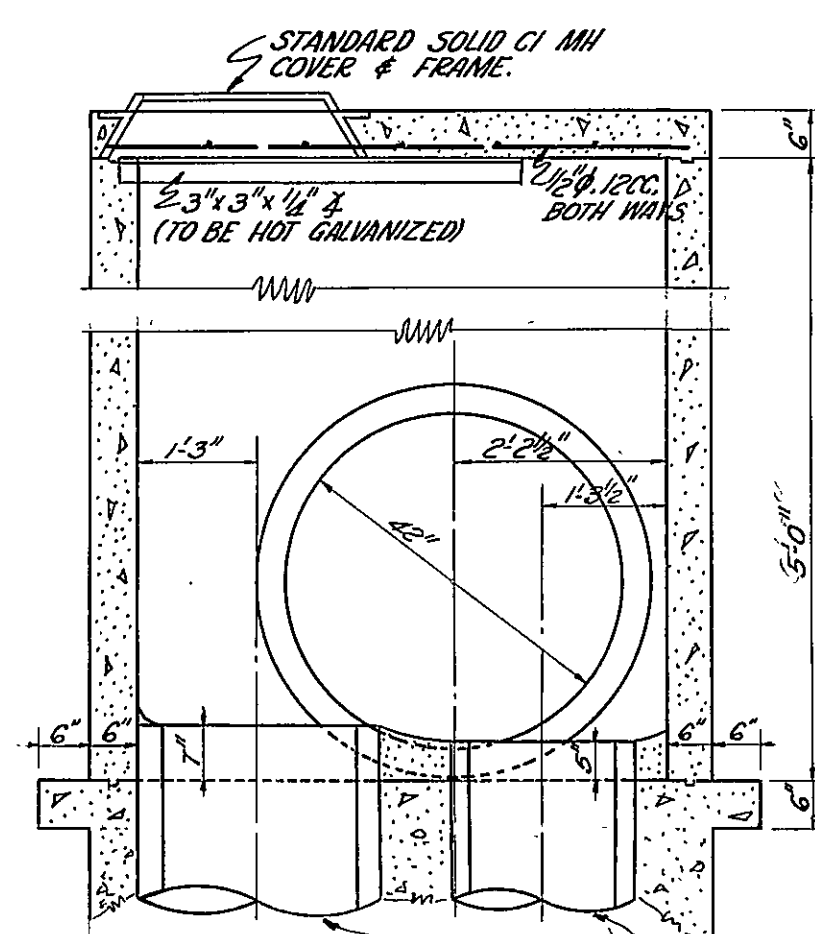


SECTION BB

OUTLET SIPHON CHAMBER


SCALE: 1/2" = 1'-0"

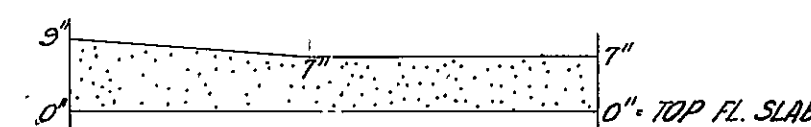


SECTION CC

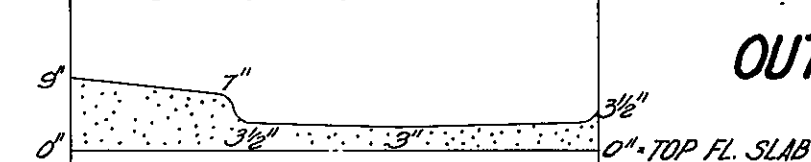

SECTION DD

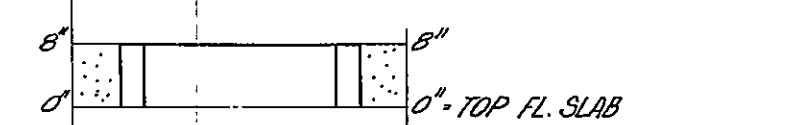


SECTION EE

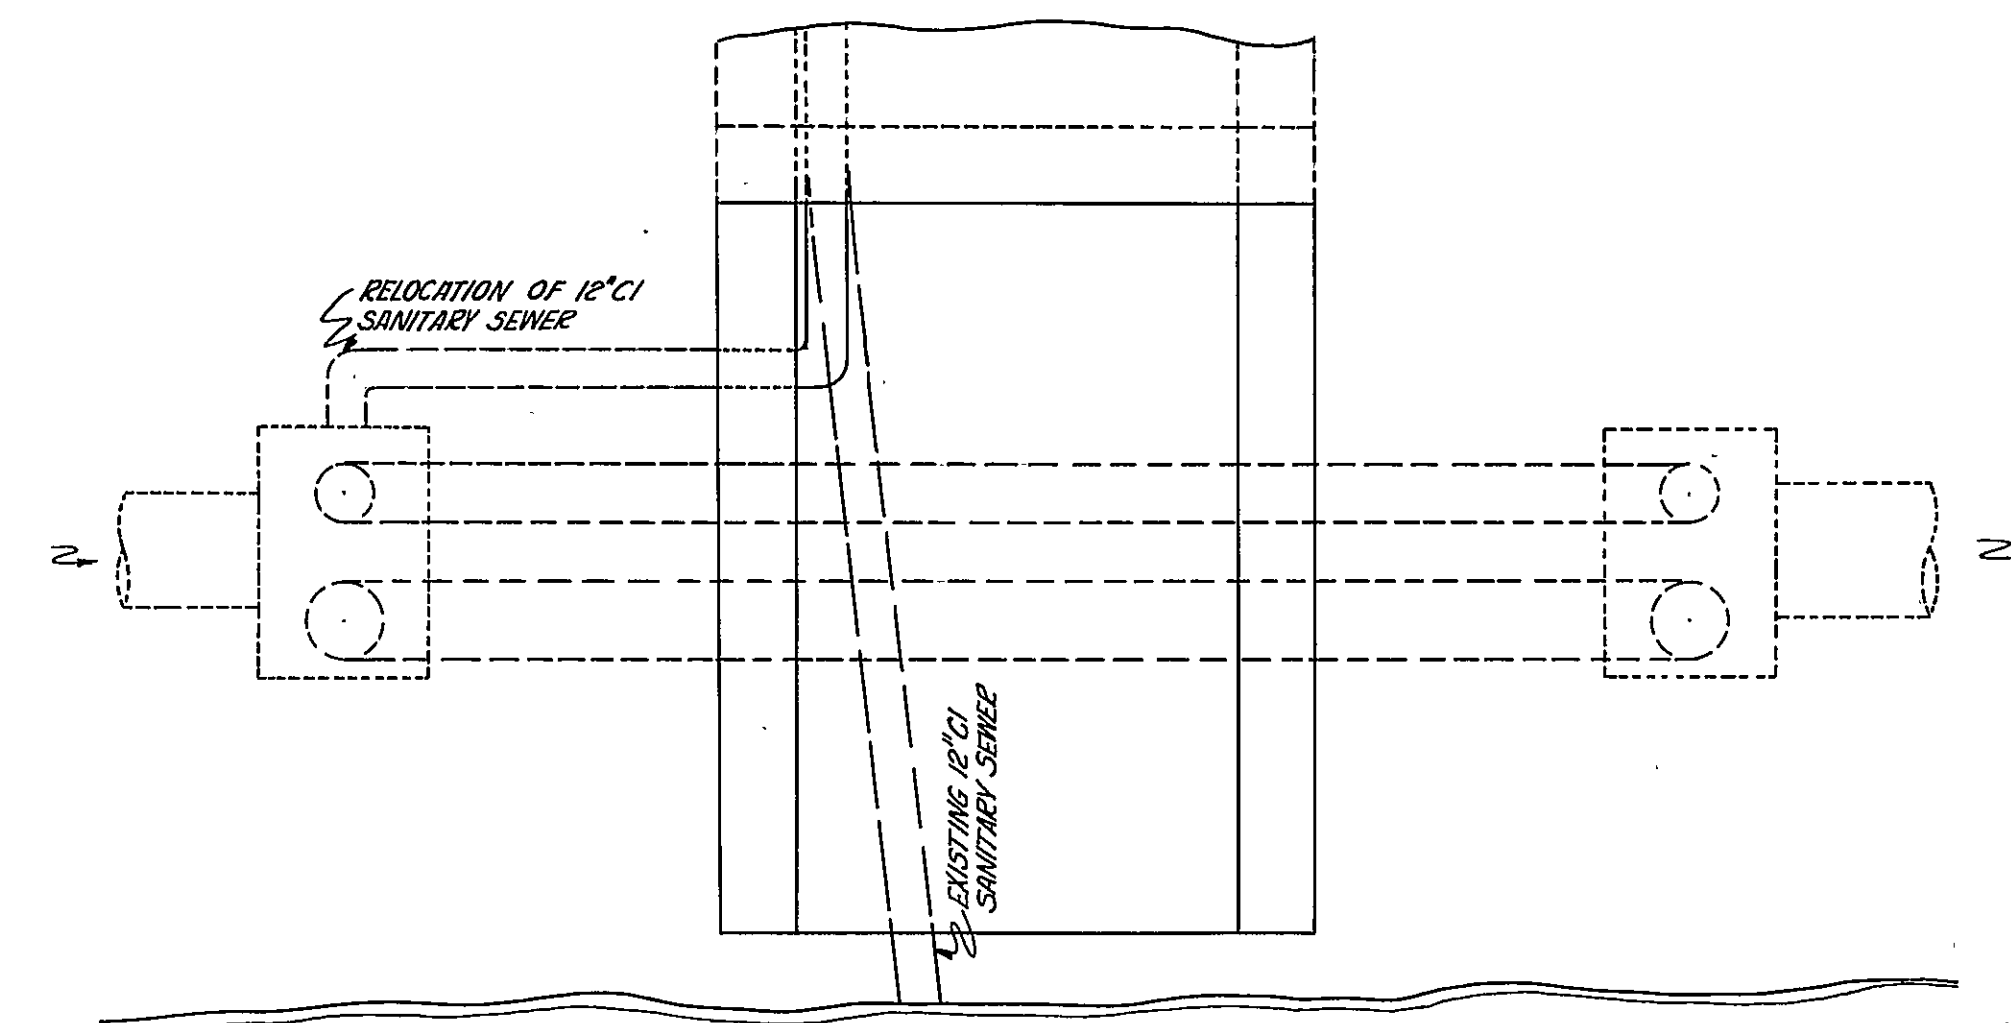

ROANOKE RIVER

PLAN

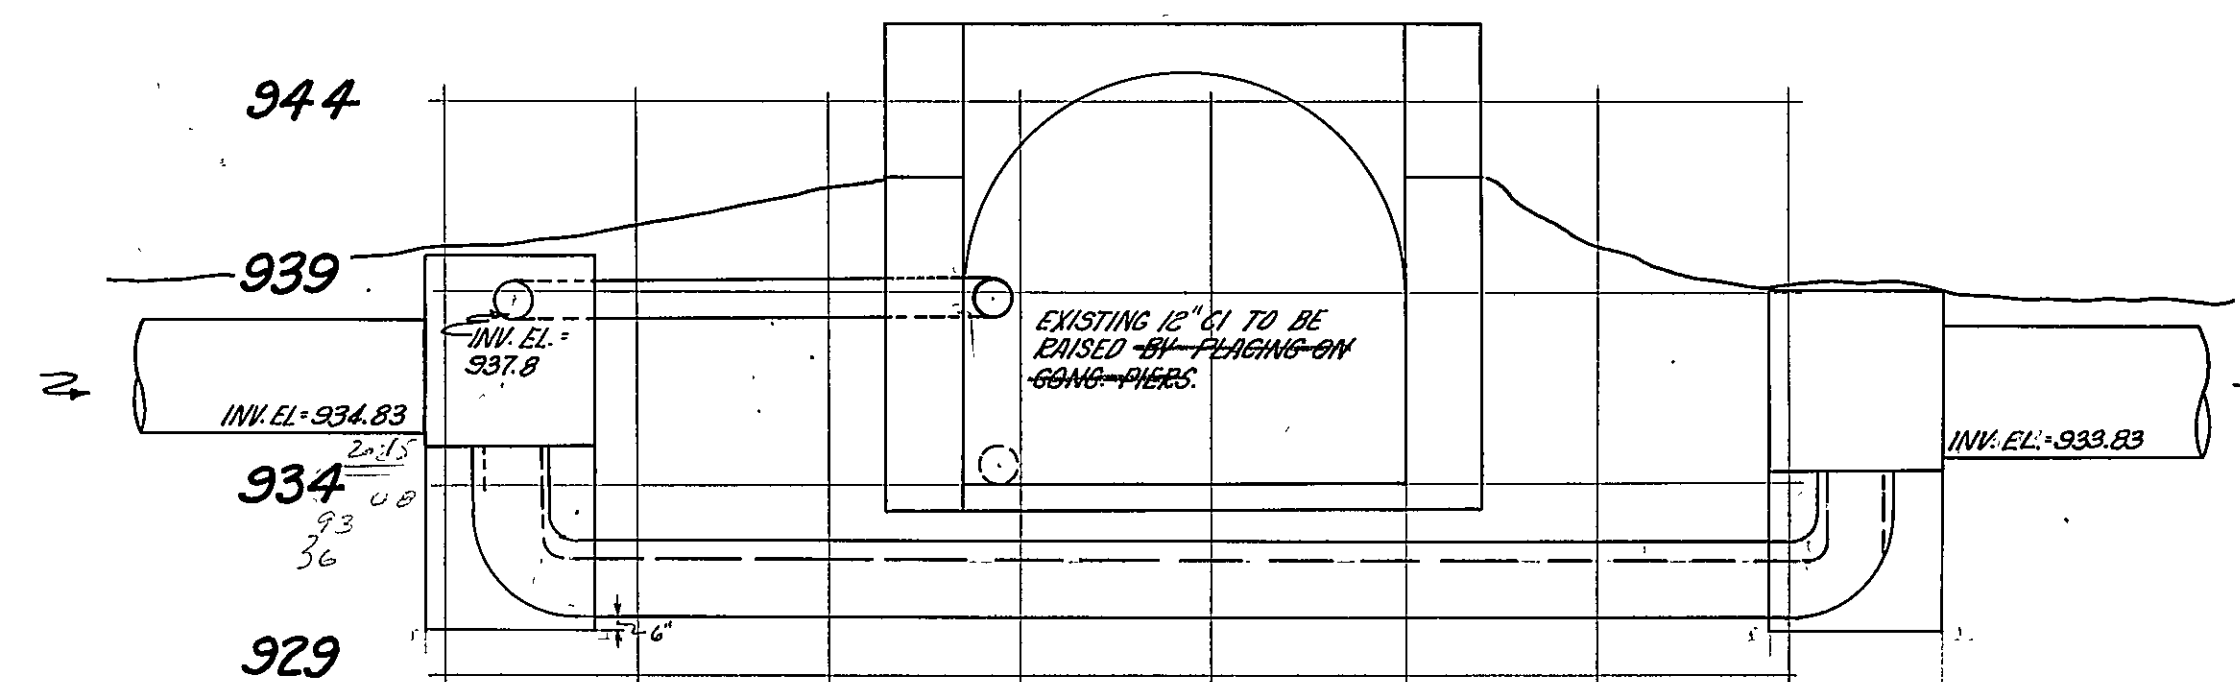

SECTION

SIPHON LOCATION

SCALE: HORIZ. & VERT. 1" = 5'

REVISION SHEET - CONTRACT D - SECTION 3

ALVORD, BURDICK & HOWSON | MATTEN & MATTEN
ENGINEERS
CHICAGO, ILL. | ROANOKE, VA.

SANITARY SEWER PROJECT NO. 3 - 1950
SIPHON & DETAILS - MH 83 TO MH 84
City of Roanoke, Va.

DESIGNED	WLM	SCALE	AS SHOWN	COM. NO.	291-A
DRAWN	JEH	DATE	JANUARY 1951	SHEET NO.	25A of 28
CHECKED	GLM				