


Old Stevens Rd.

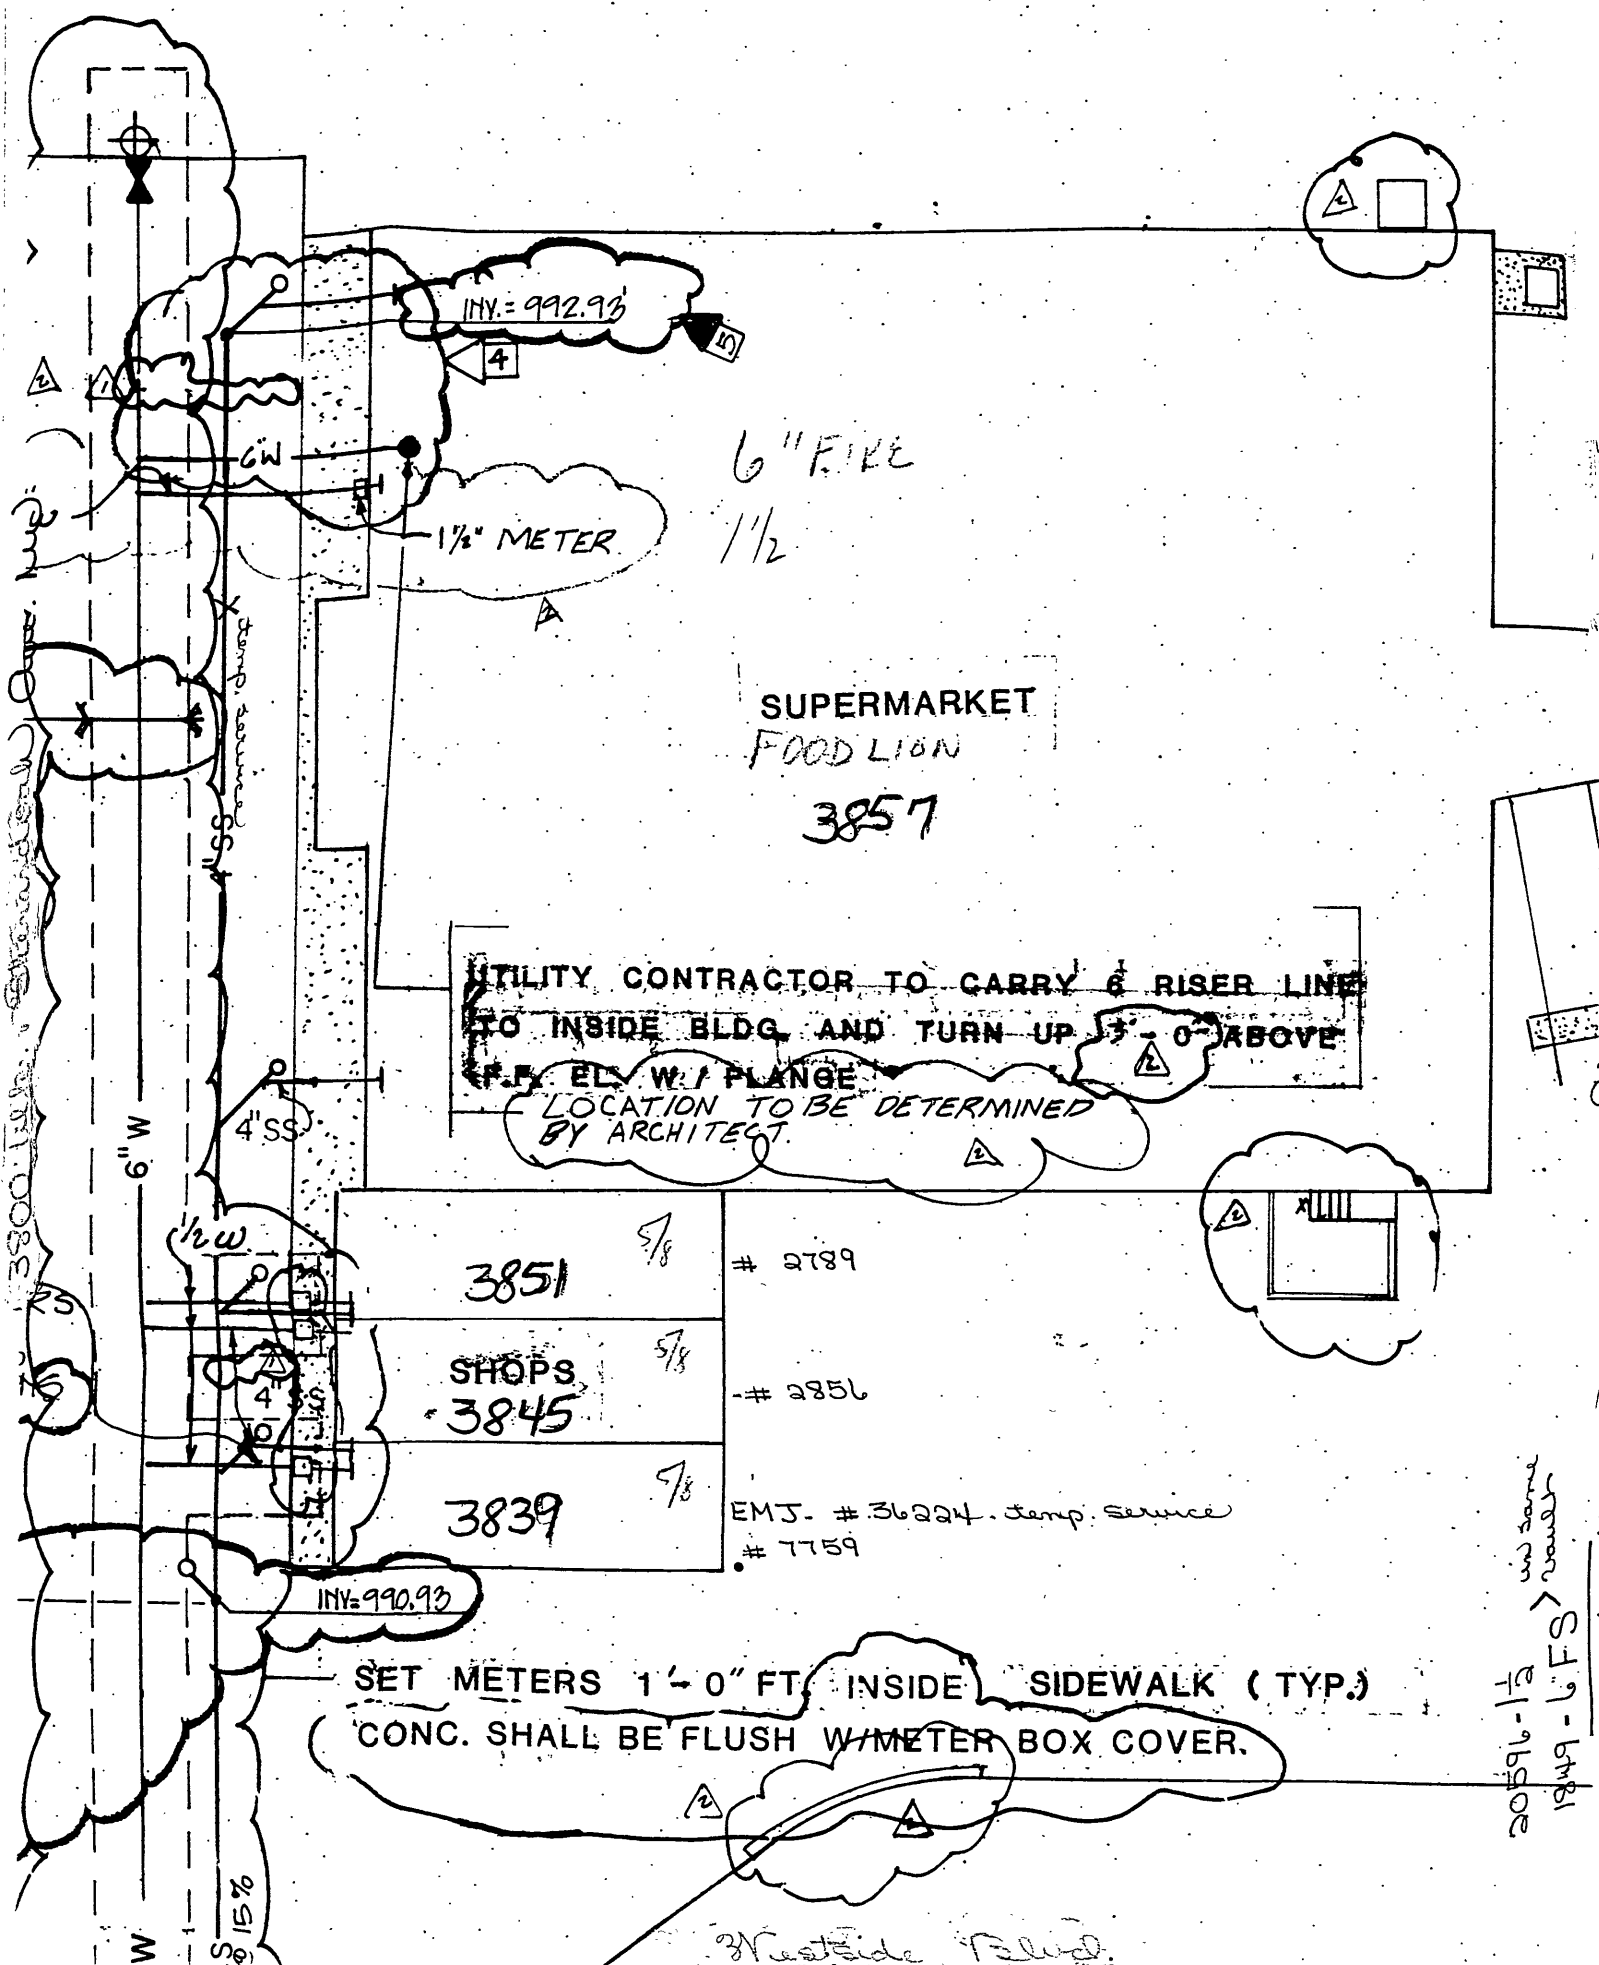

6" FIRE
1 1/2"

SUPERMARKET
FOOD LION
3857

UTILITY CONTRACTOR TO CARRY 6 RISER LINE
TO INSIDE BLDG. AND TURN UP 3'-0" ABOVE
F.F. EL. W/ FLANGE
LOCATION TO BE DETERMINED
BY ARCHITECT.

3851	5/8	# 2789
SHOPS 3845	5/8	# 2856
3839	7/8	EMJ. # 36224 - temp. service # 7759

SET METERS 1'-0" FT. INSIDE SIDEWALK (TYP.)
CONC. SHALL BE FLUSH W/ METER BOX COVER.

20596-1 1/2 in same
1949-6 FS > vander
sets in sidewalk

Westside Blvd.