


SHENANDOAH HUB CAP, TIRE, AND WHEEL NEW FACILITY SITE PLAN CITY OF ROANOKE, VIRGINIA

OWNER/DEVELOPER: GARY LONG
3310-B BRANDON AVE.
ROANOKE, VIRGINIA 24018
CONTACT PERSON: GARY LONG
PH: 540-345-6057

PROJECT ENGINEER
MATTHEW LIPSCOMB
5815 AIRPORT RD., SUITE C
ROANOKE, VIRGINIA 24012
PH: 540-776-8626
FAX: 540-776-8627

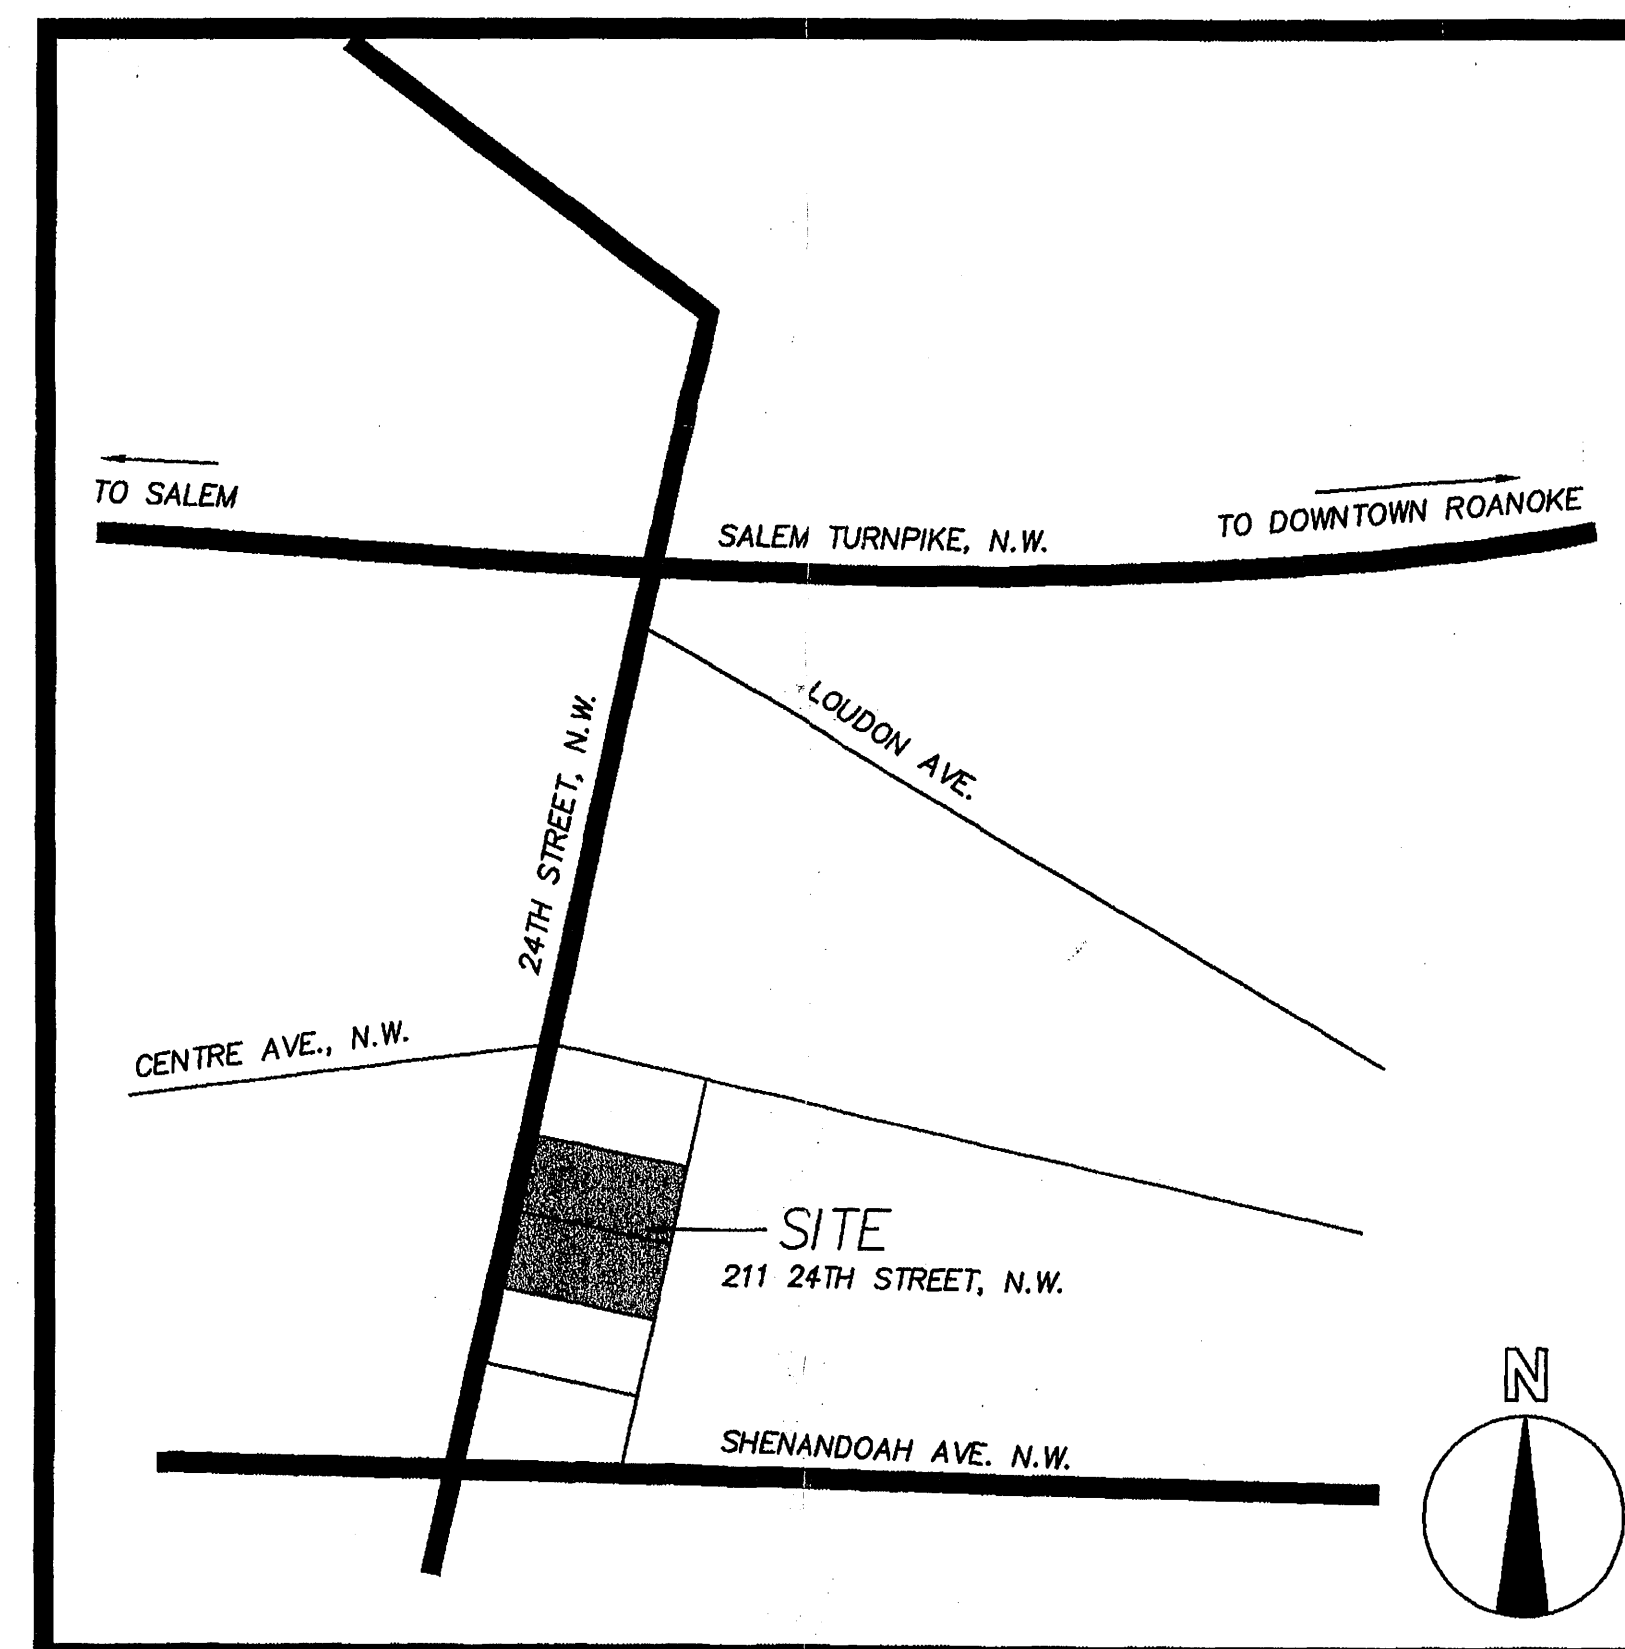

VICINITY MAP
NO SCALE

SHEET INDEX

- C1.0 COVER SHEET
- C1.1 ABBREVIATIONS, LEGEND, AND NOTES
- C1.2 DEMOLITION PLAN
- C1.3 DIMENSIONAL AND LANDSCAPING PLAN
- C1.4 GRADING, UTILITIES, EROSION, AND SEDIMENT CONTROL PLAN
- C1.5 CONSTRUCTION DETAILS
- C1.6 AS-BUILT SEWER PROFILE


NOTICE
IT IS AGAINST THE LAW FOR ANY PERSON,
UNLESS AUTHORIZED BY THE LICENSED
PROFESSIONALS WHOSE SEALS ARE
AFFIXED HEREON, TO COPY OR ALTER
THESE DRAWINGS.

DEVELOPMENT PLAN APPROVED	
Agent, Planning Commission	<i>[Signature]</i> Date <i>10/7/02</i>
Development Engineer	<i>[Signature]</i> Date <i>10/7/02</i>
Zoning Administrator	<i>[Signature]</i> Date <i>10-7-02</i>
Any changes to the approved plan must be coordinated with the Agent to the City Council and approved prior to construction.	

**ACS
DESIGN LLC**
Architecture • Civil • Structural

5815 Airport Road, Suite C
Roanoke, Virginia 24012
Phone: 540 776 8626
Fax: 540 776 8627
Email: acsroanoke@aol.com

RECEIVED
SEP 09 2002
CITY OF ROANOKE
PLANNING BUILDING AND DEVELOPMENT

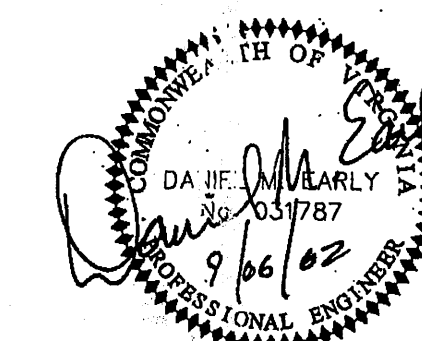

SHENANDOAH HUB CAP,
TIRE, AND WHEEL
NEW FACILITY SITE PLAN

PROJ. NO.: 02007

SET NO. _____

DATE: JULY 4, 2002

REVISED: PER CITY OF ROANOKE COMMENTS SEPT. 6, 2002