


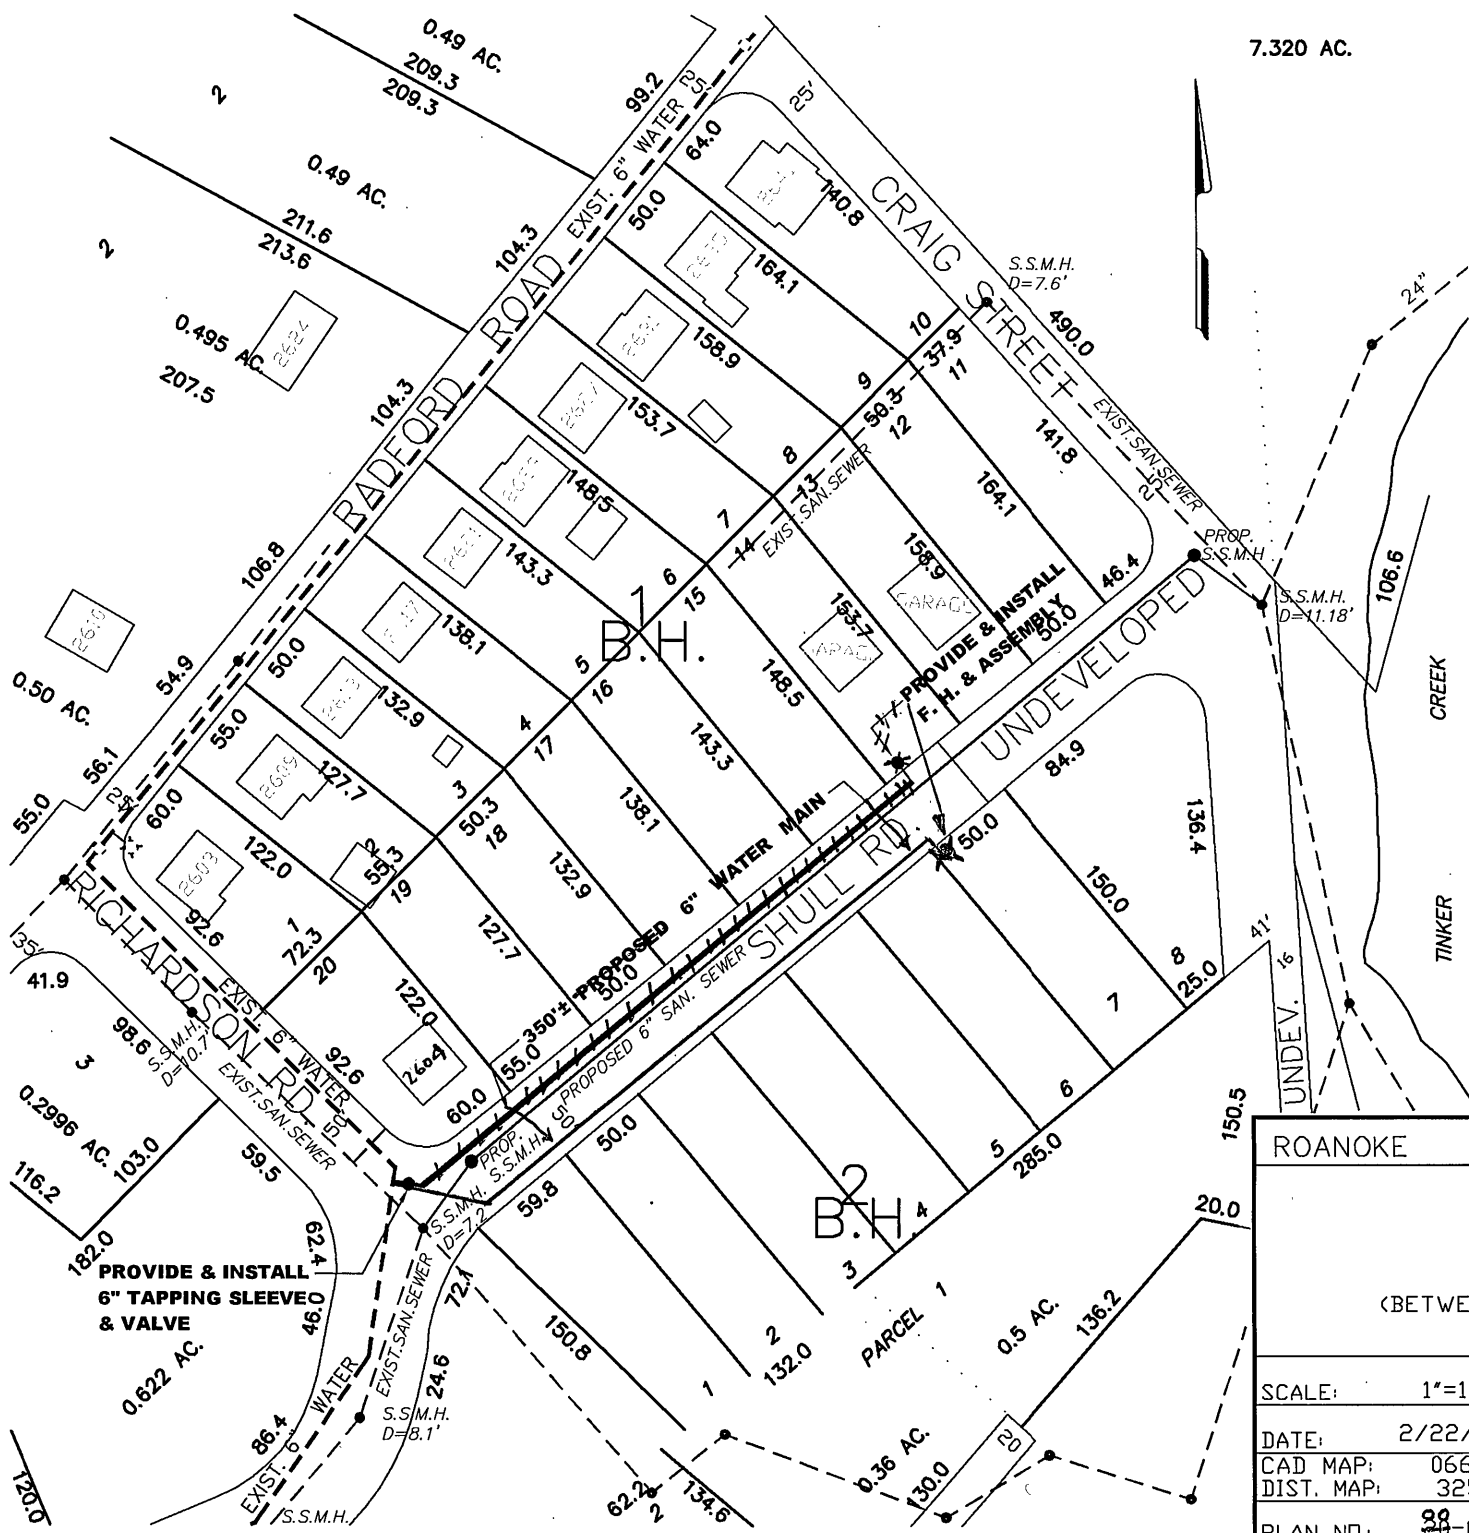

DATE STARTED: 2000				
DATE COMP.: 8/30/2000				
FEET MAIN	SIZE	VALVE	VAULT	BOX
365'	6"	1	1	#2
F.H. _____				
COMP. 1 _____				
F.H. STUB _____				
ONLY _____				
SERV.INS.BY: _____				
MAIN INS.BY: Tran Trung				
NO.3/4"SERV.INS.: _____				
CITY OR CO.: City				
DEPT.INSP. U.I.S.				

NOTE:
LOCATION OF ALL UTILITIES
SHALL BE VERIFIED IN THE
FIELD PRIOR TO CONSTRUCTION.

ROANOKE		WATER DEPARTMENT		VIRGINIA	
SHULL ROAD, N.E.					
(BETWEEN RICHARDSON RD. & CRAIG ST.)					
SCALE:	1"=100'	DIRECTOR OF UTILITIES & OPERATIONS		DATE	
DATE:	2/22/2000	DIRECTOR OF PUBLIC WORKS		DATE	
CAD MAP:	0663	MANAGER OF WATER DEPARTMENT		DATE	
DIST. MAP:	325	MANAGER OF UTILITY LINE SERVICES		DATE	
PLAN NO.:	28-01				