


parker
DESIGN GROUP

816 Boulevard
Salem, Virginia 24153
Phone: 540-387-1153
Fax: 540-389-5767
www.parkerdg.com

These documents are the property of Parker Design Group (PDG) and may not be reproduced or used without the express permission of PDG. Any reuse of these documents without authorization of PDG will be at the sole risk of the individual or entity utilizing said documents.

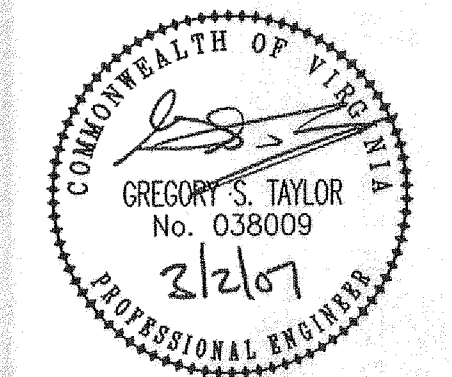

Site Development Plan
Prepared for Slate Hill II, LLC
Cave Spring Magisterial District
Roanoke, Virginia


REVISIONS:
County & VDOT Comment Revisions August 8, 2006
County & VDOT Comment Revisions October 20, 2006
County, WYWA & VDOT Revisions December 8, 2006
County, WYWA & VDOT Revisions January 12, 2006
County, WYWA & VDOT Revisions March 2, 2007

DESIGNED BY: GST
DRAWN BY: GST
CHECKED BY: SRB
SCALE: 1" = 100'
DATE: April 7, 2006

SHEET TITLE:
Overall Plan

C05
05 OF 60
PROJECT NUMBER:
S05047-03

US ROUTE 220 SOUTH

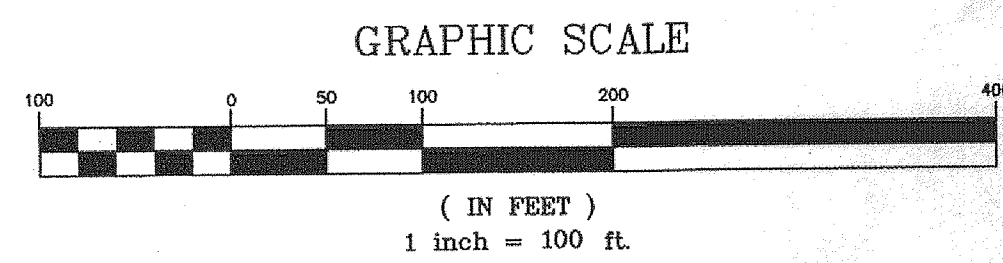

APPROVED

DRAWING C07

DRAWING C08

ELECTRIC ROAD
DRAWING C06

Integra Site
1"=60' scale with 2' contours
Mapping produced using Photogrammetric Methods by:
MCKENZIE SNYDER, INC.
Ashburn, VA
MSI Project # 05-231
Date of Photography : 12-12-05

2005 Projects\S05047-Slate Hill\S05047-03 Road Design\dwg\S05047-03 Road Plan (9).dwg C05 OVERALL PLAN, 3/2/2007 1:48:50 PM