
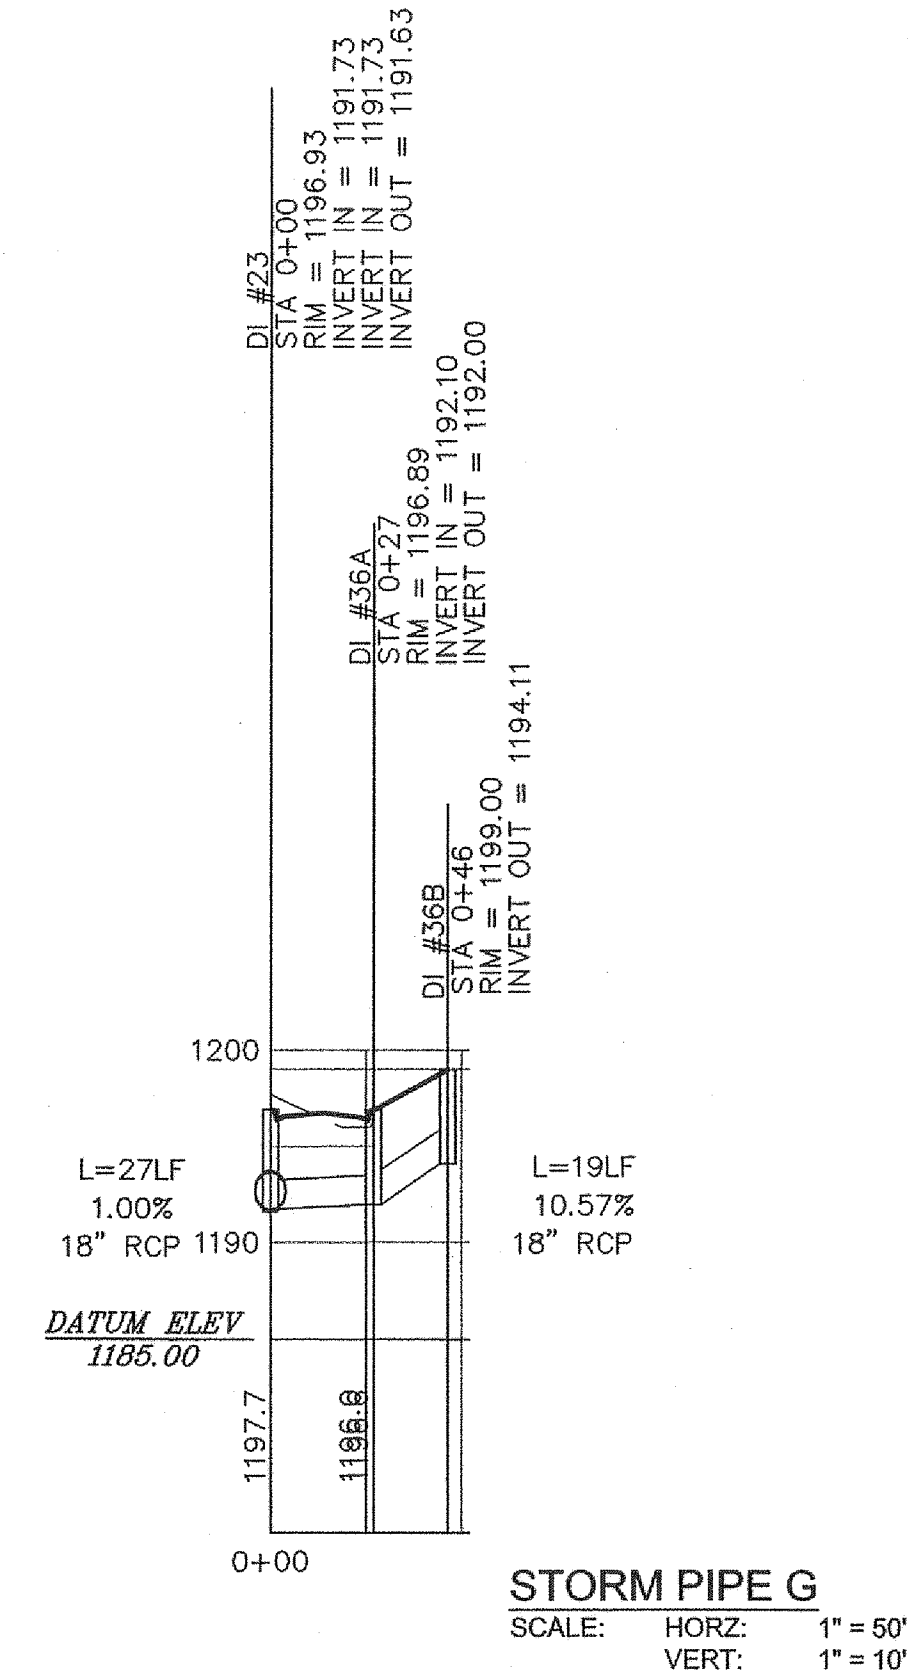
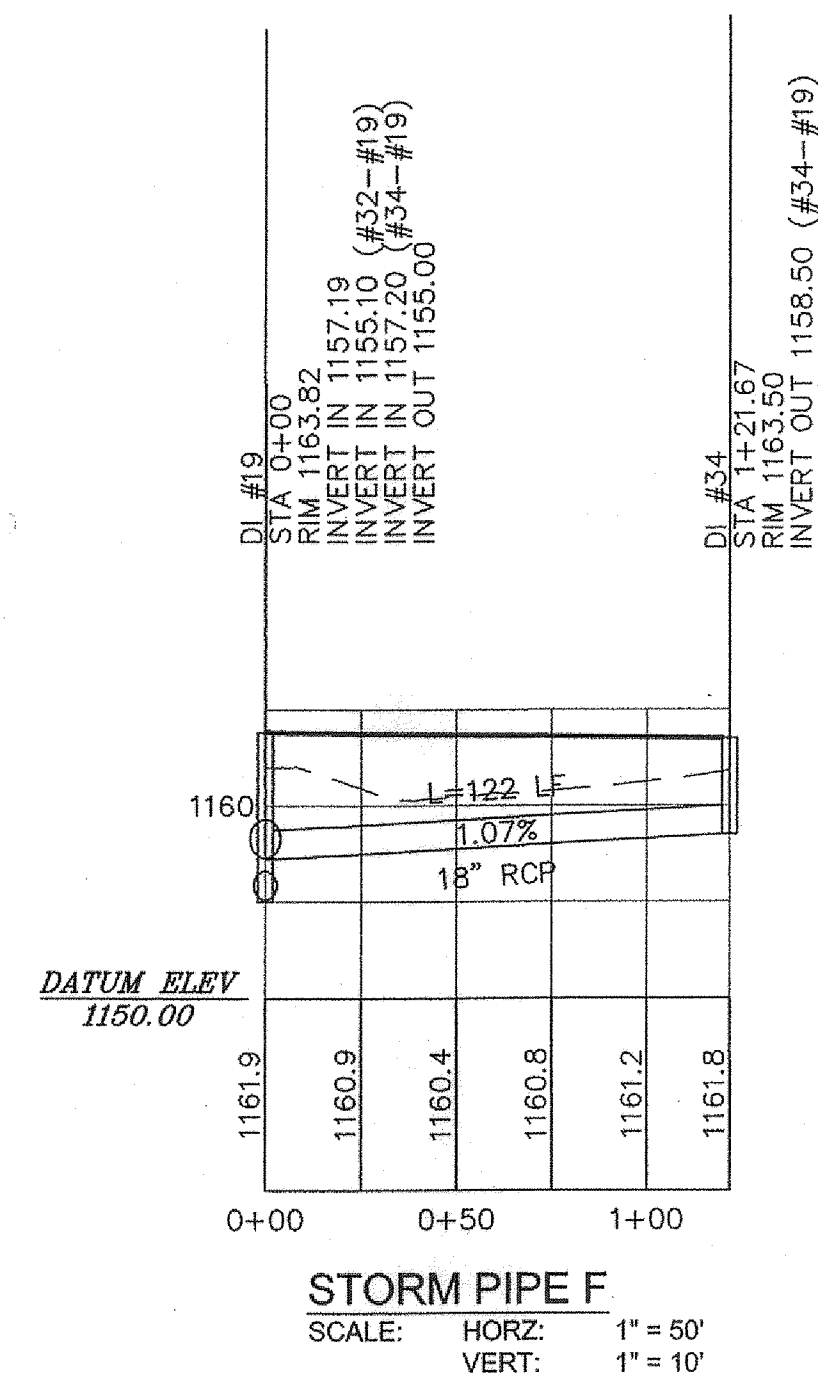
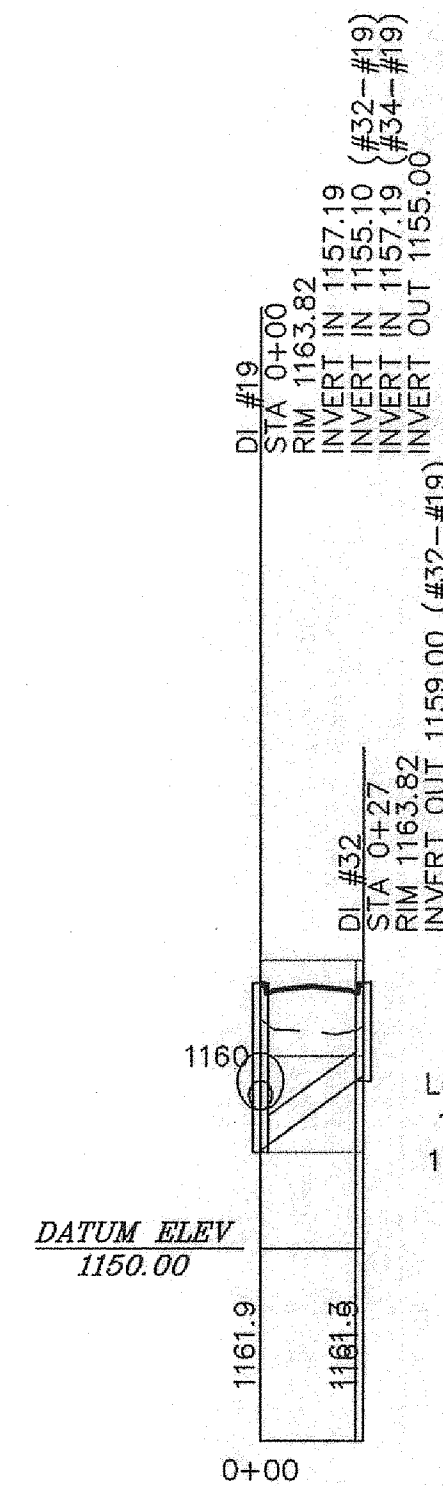
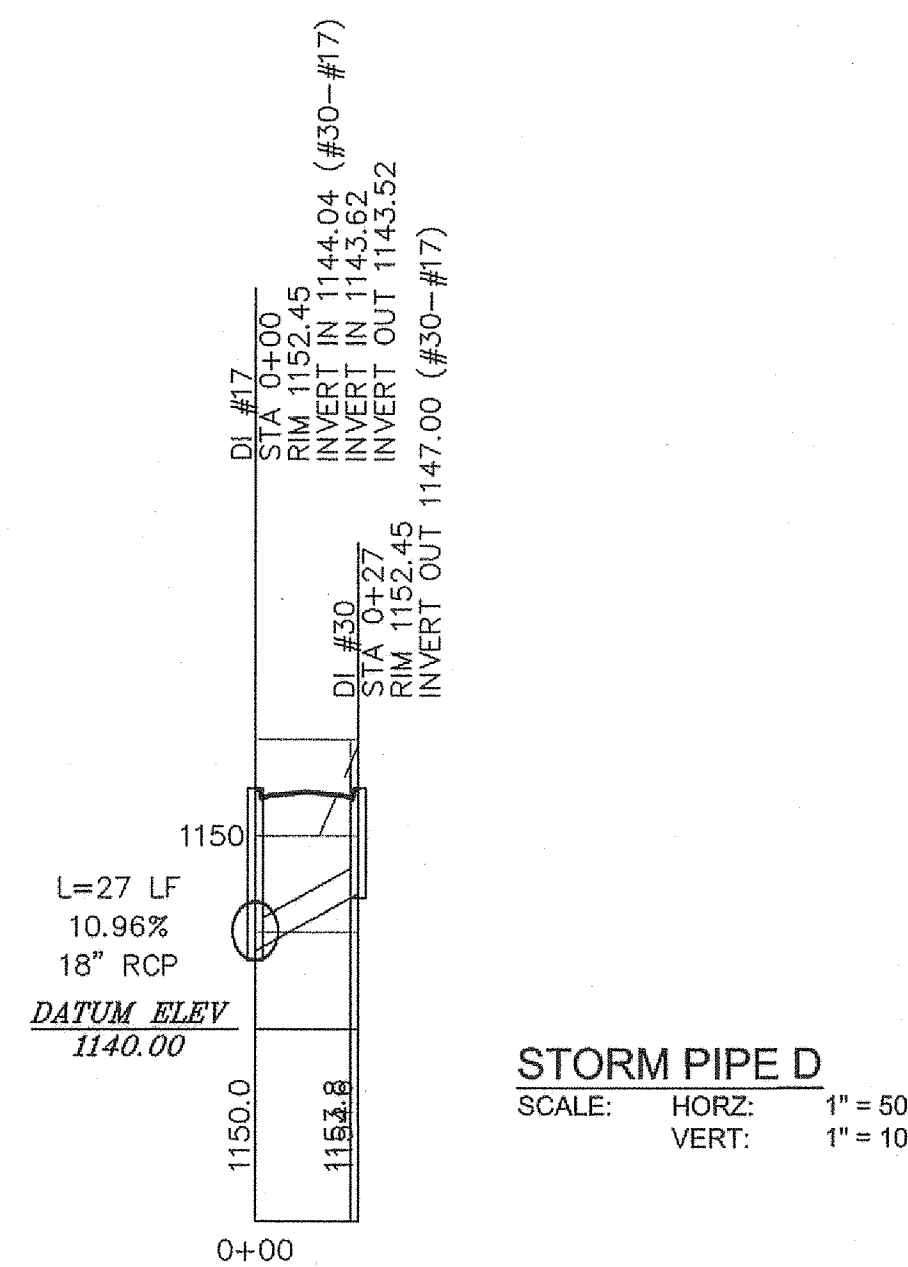
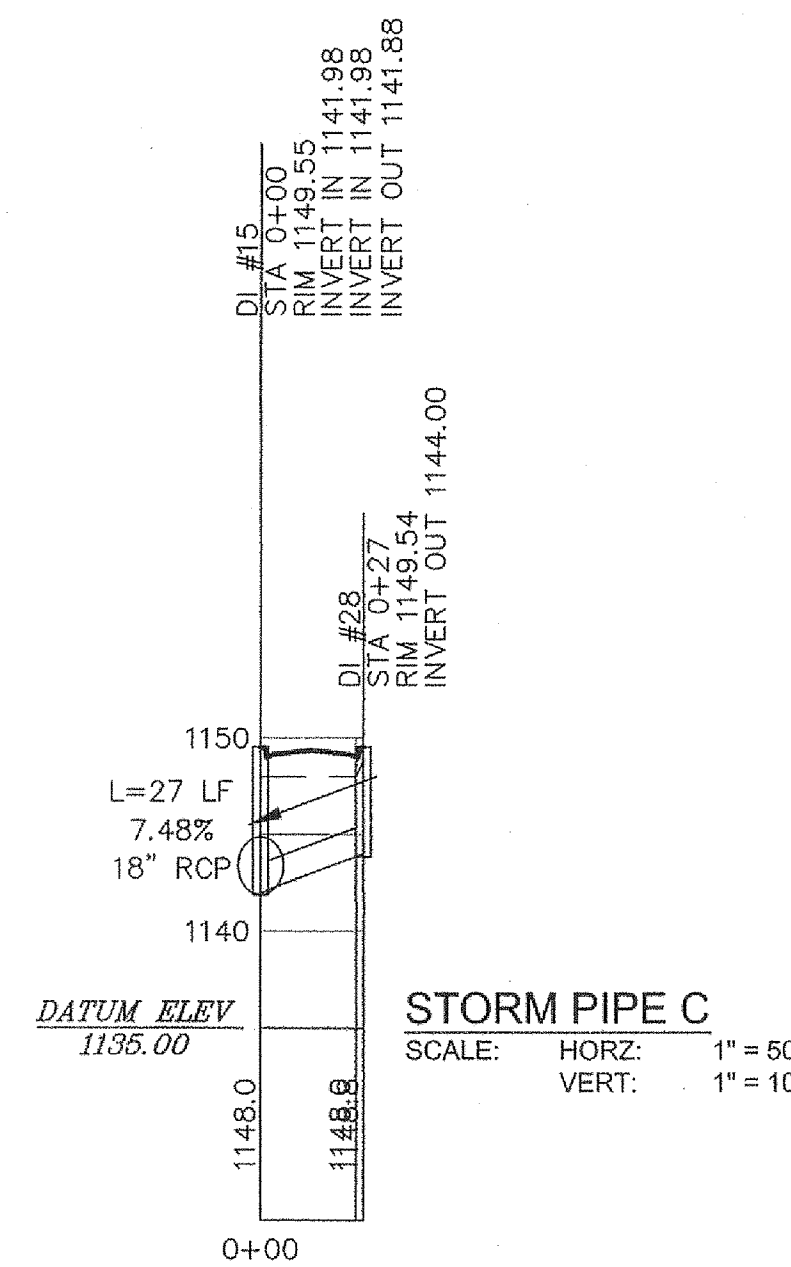
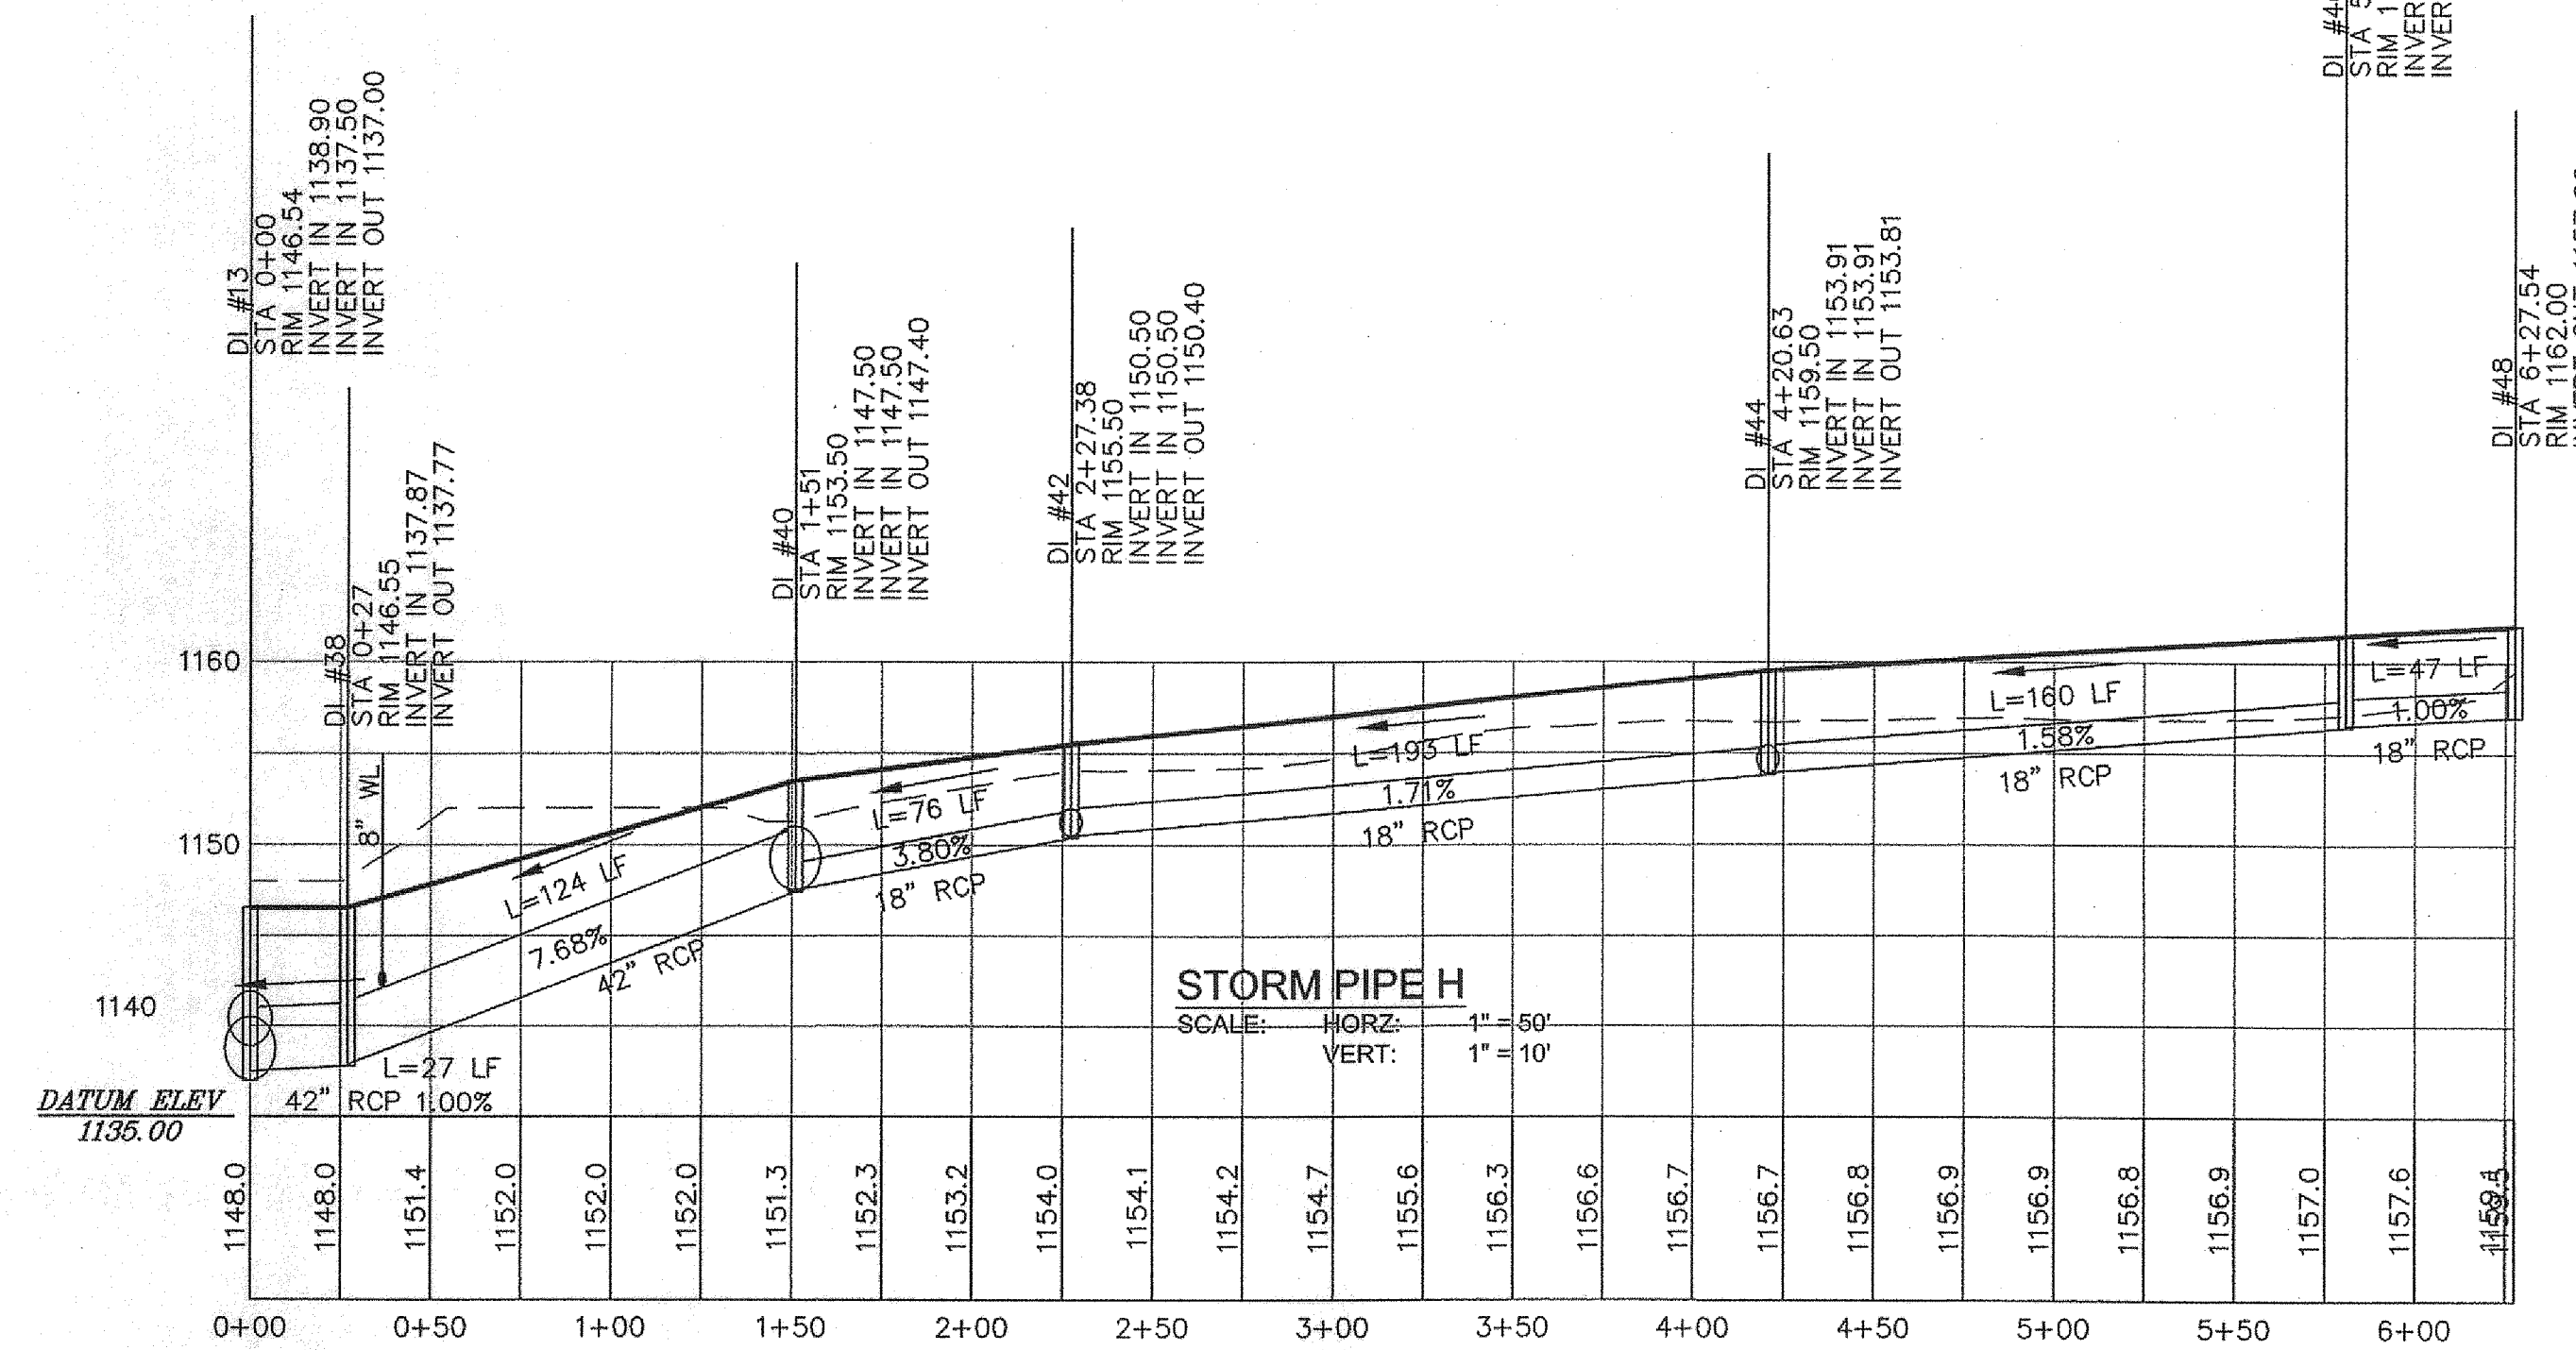


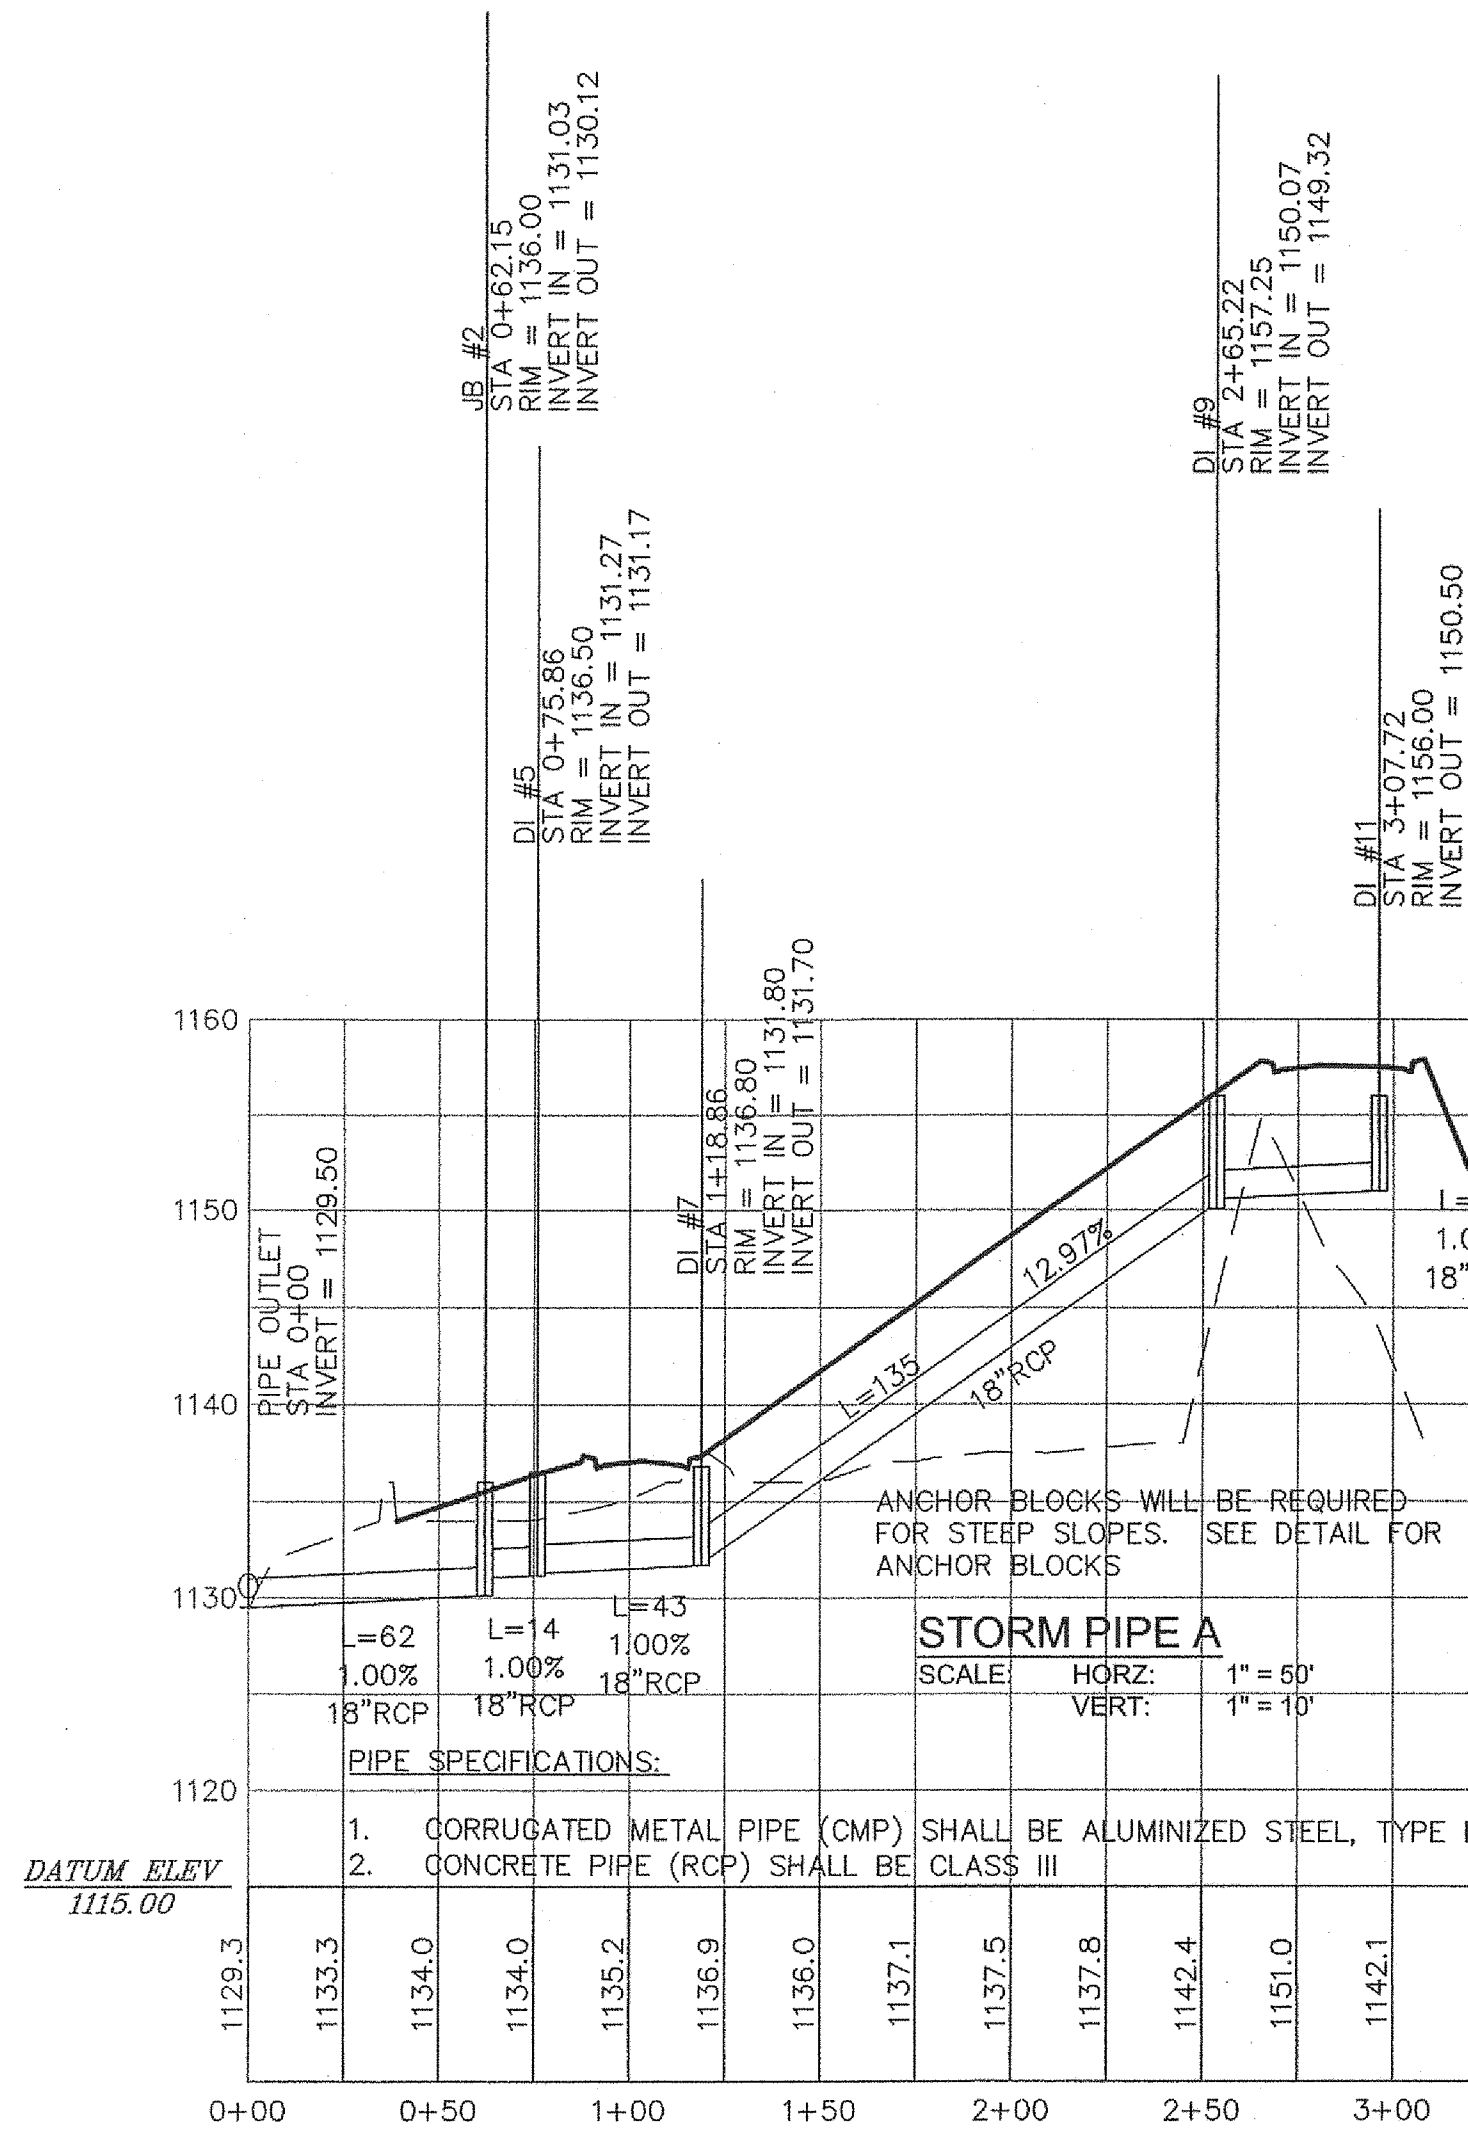

APPROVED

Site Development Plan Prepared for Slate Hill II, LLC Cave Spring Magisterial District Roanoke, Virginia

REVISIONS:
County & VDOT Comment Revisions
August 8, 2006
County & VDOT Comment Revisions
October 20, 2006
County, WVA & VDOT Revisions
December 3, 2006
County, WVA & VDOT Revisions
January 12, 2007
County, WVA & VDOT Revisions
March 4, 2007

DESIGNED BY: GST
DRAWN BY: GST
CHECKED BY: SRB
SCALE: AS NOTED
DATE: April 7, 2006

SHEET TITLE:
Storm Sewer
Profiles

C44
44 OF 60
PROJECT NUMBER:
S05047-03

parker
DESIGN GROUP
ENGINEERS • SURVEYORS • PLANNERS • LANDSCAPE ARCHITECTS
816 Boulevard
Salem, Virginia 24153
Phone: 540-387-1153
Fax: 540-389-5767
www.parkerdg.com

