



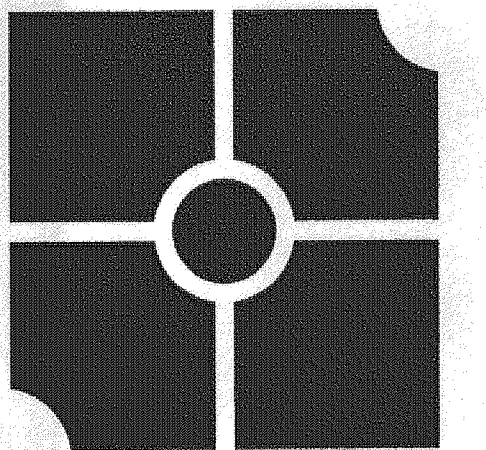

parker
DESIGN GROUP
ENGINEERS • SURVEYORS • PLANNERS • LANDSCAPE ARCHITECTS

816 Boulevard
Salem, Virginia 24153
Phone: 540-387-1153
Fax: 540-389-5767
www.parkerdg.com

These documents are the property of Parker Design Group (PDG) and may not be reproduced or used without the express permission of PDG. Any reuse of these documents without authorization of PDG will be at the sole risk of the individual or entity utilizing said documents.

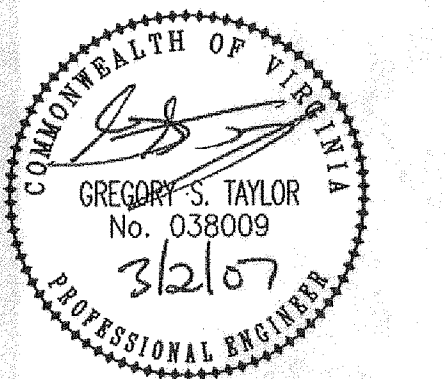

Site Development Plan

Prepared for Slate Hill II, LLC

Cave Spring Magisterial District
Roanoke, Virginia

REVISIONS:


County & VDOT Comment Revisions	August 1, 2006
County & VDOT Comment Revisions	October 20, 2006
County, WWA & VDOT Revisions	December 3, 2006
County, WWA & VDOT Revisions	January 12, 2007
County, WWA & VDOT Revisions	March 2, 2007

DESIGNED BY: GST
DRAWN BY: GST
CHECKED BY: SRB
SCALE: AS NOTED
DATE: April 7, 2006


SHEET TITLE:
Storm Sewer Profiles

C46
46 OF 60
PROJECT NUMBER:
S05047-03


APPROVED

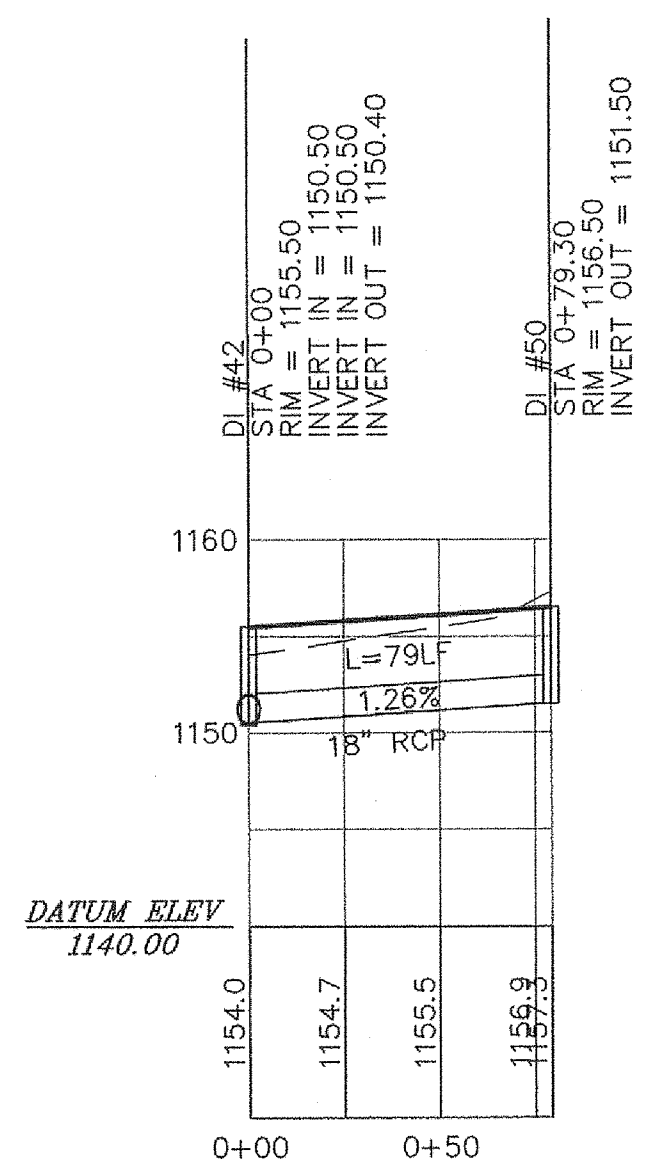


STORM PIPE I
SCALE: HORZ: 1" = 50'
VERT: 1" = 10'

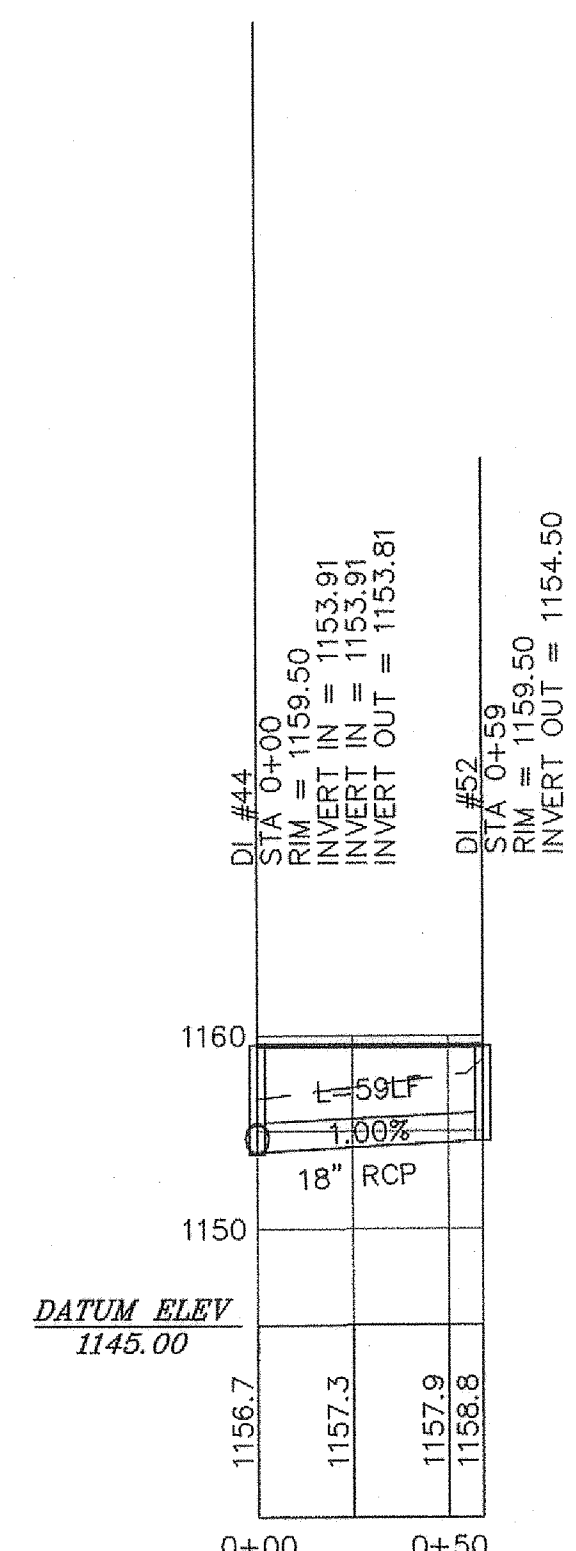


STORM PIPE J
SCALE: HORZ: 1" = 50'
VERT: 1" = 10'

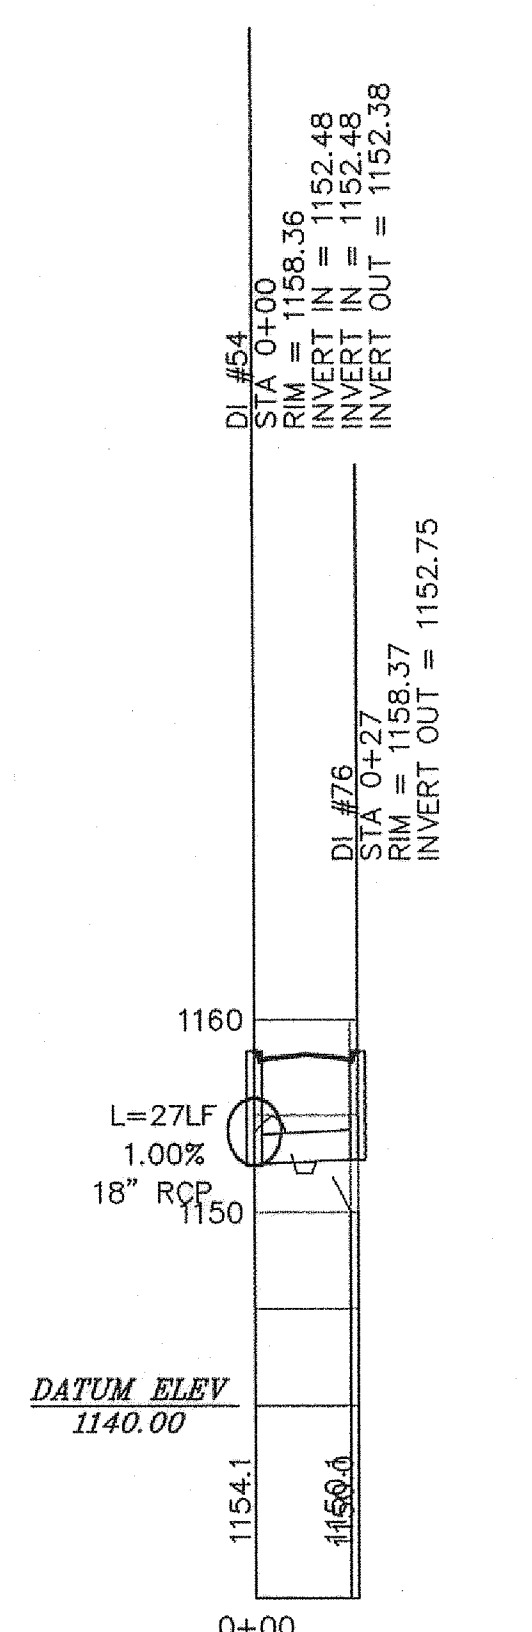


STORM PIPE L
SCALE: HORZ: 1" = 50'
VERT: 1" = 10'

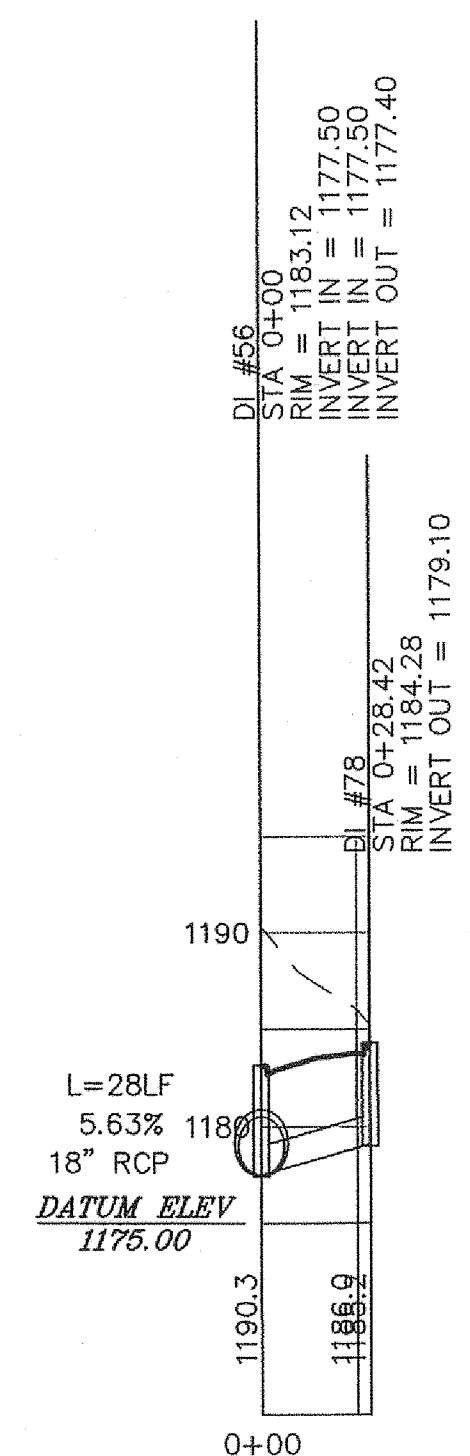


STORM PIPE M
SCALE: HORZ: 1" = 50'
VERT: 1" = 10'

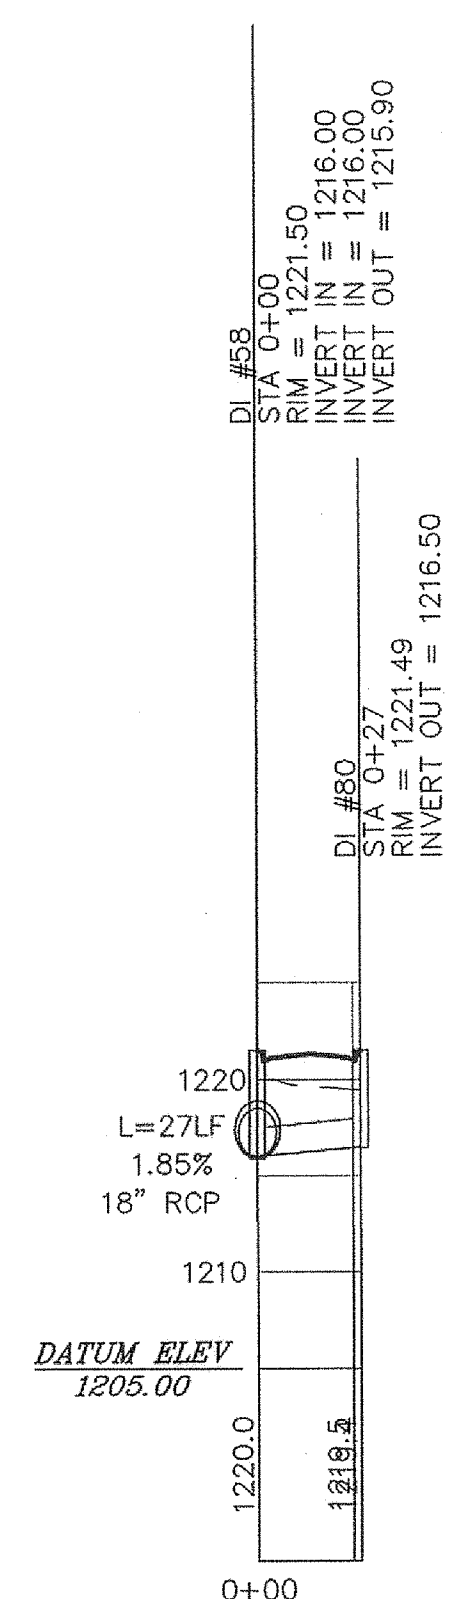


STORM PIPE N
SCALE: HORZ: 1" = 50'
VERT: 1" = 10'

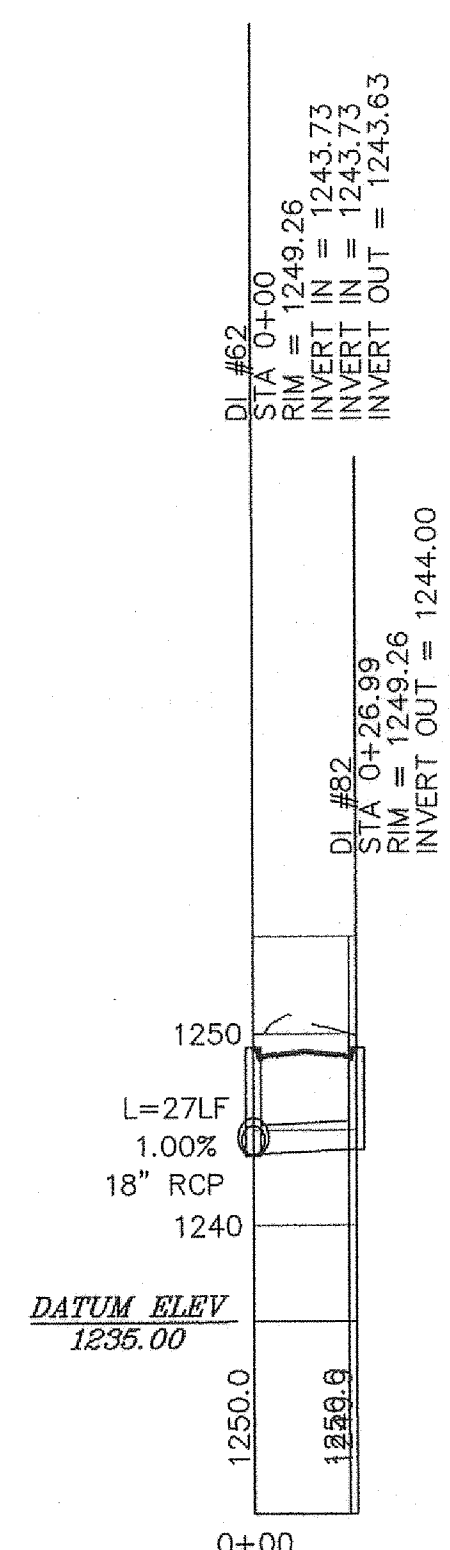

STORM PIPE O
SCALE: HORZ: 1" = 50'
VERT: 1" = 10'

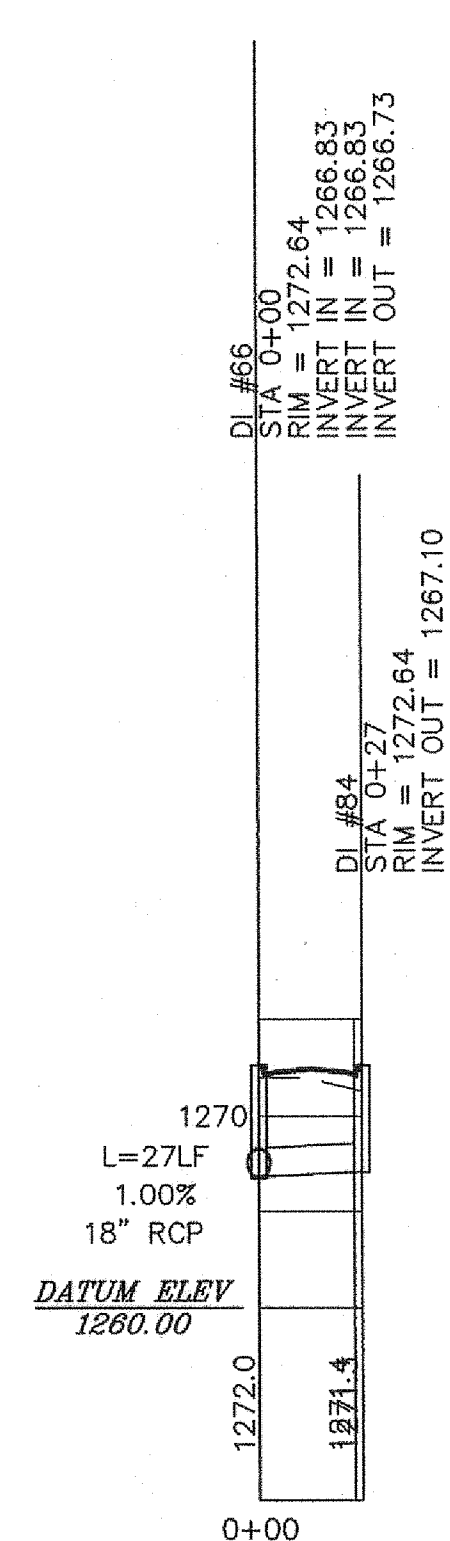

STORM PIPE P
SCALE: HORZ: 1" = 50'
VERT: 1" = 10'

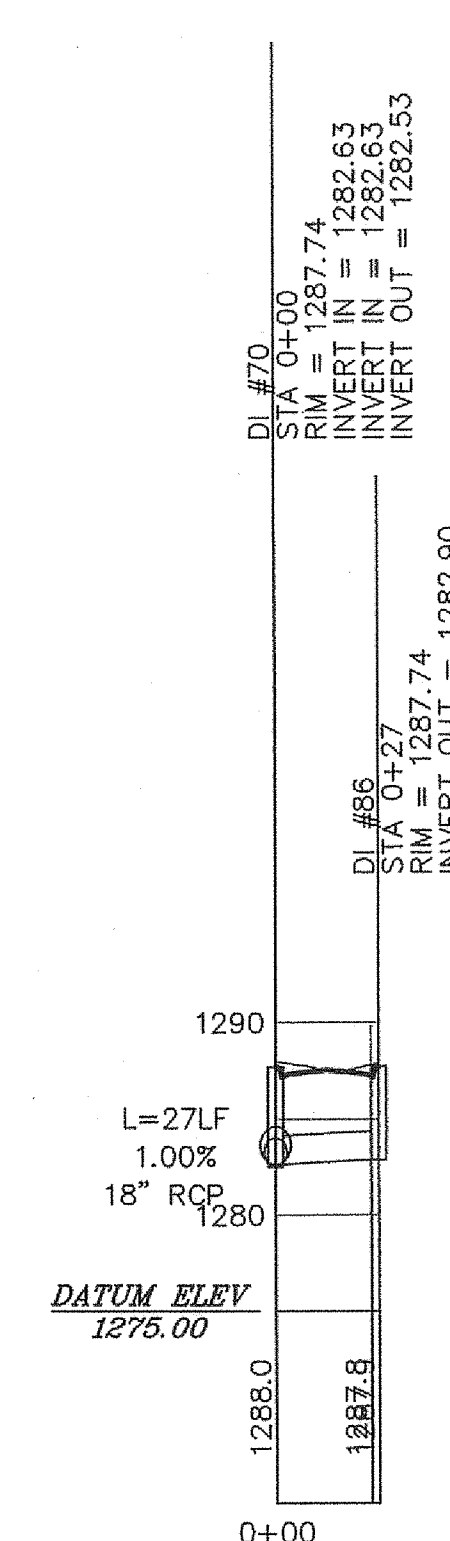

STORM PIPE Q
SCALE: HORZ: 1" = 50'
VERT: 1" = 10'