



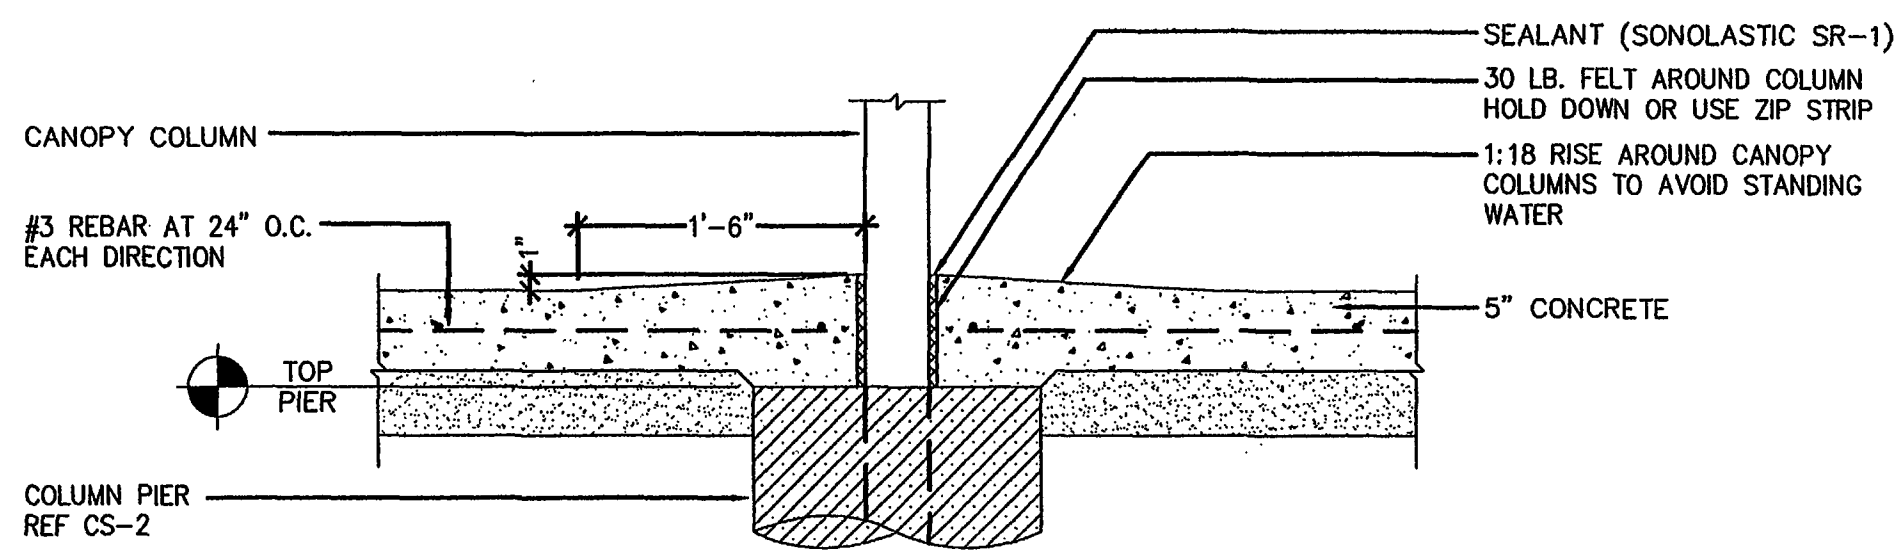


01 PAVING AT CANOPY COLUMN
SCALE: 1"=1'-0"

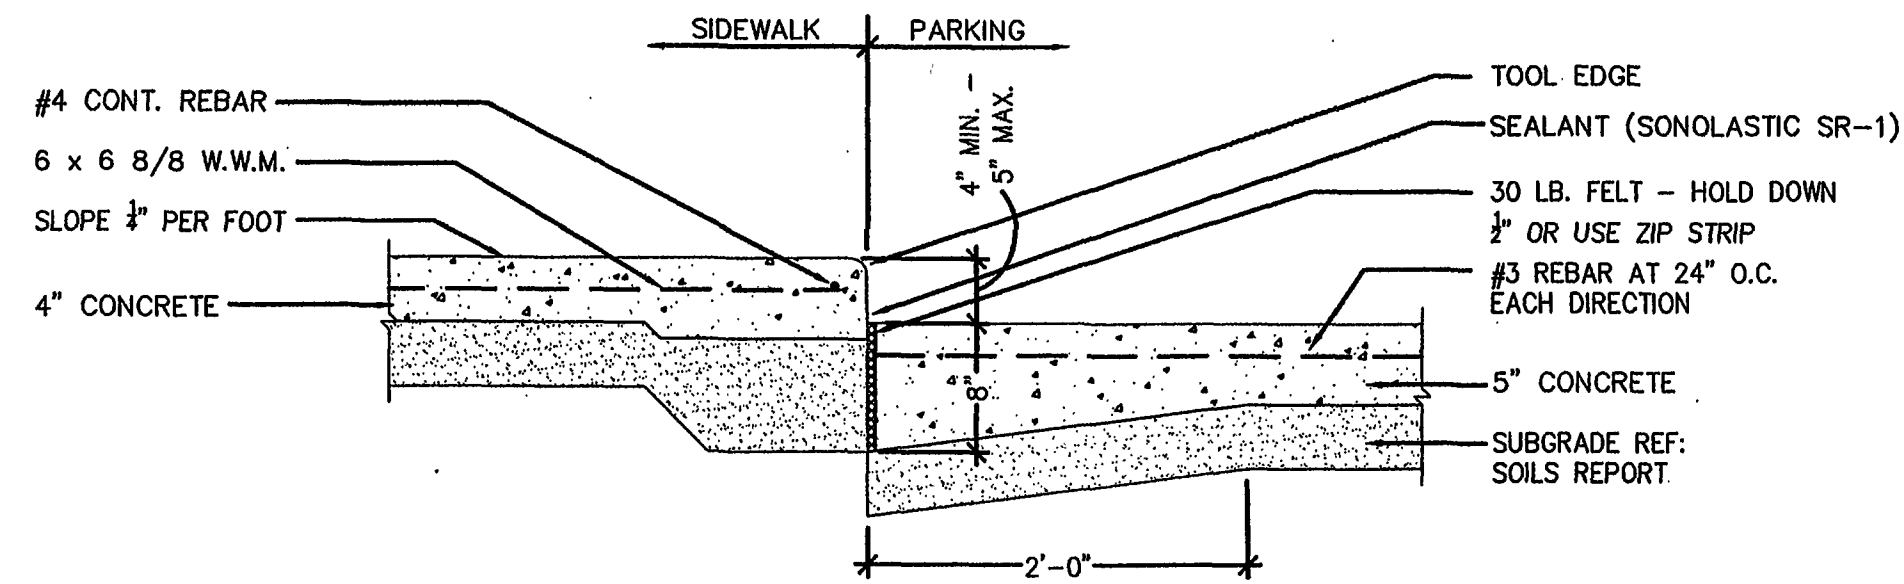


NOTE:
UPPER 12" OF SUBGRADE MUST BE A LOW PLASTICITY COHESIVE SOIL.
W/MIN. CBR VALUE OF 5, COMPACTED TO APPROX. 95% STD. PROCTOR.
THESE ARE MIN. RECOMMENDATIONS.

03 CURB AT STALLS / PAVING
SCALE: 1"=1'-0"

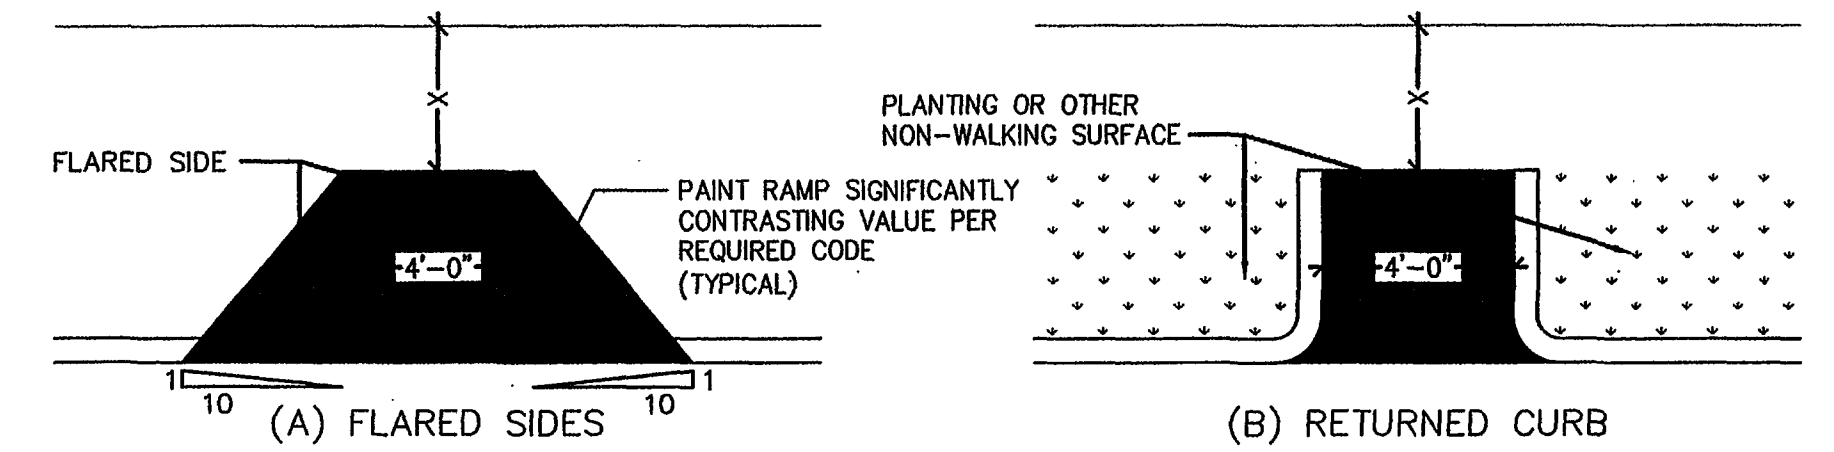


IF "X" IS LESS THAN 48" THEN THE SLOPE OF THE FLARED SIDE SHALL NOT EXCEED 1:12

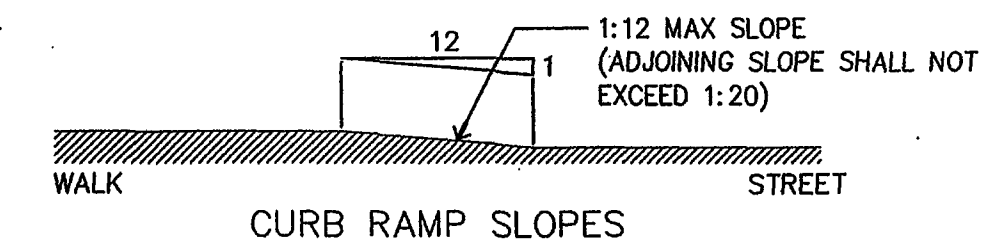

05 CURB RAMP SLOPES
SCALE: 1/4"=1'-0"

NOTES:
RAMP SURFACES SHALL COMPLY WITH NATIONAL AND LOCAL CODES
ALL "ACCESSIBLE ROUTE" SIDEWALKS FROM PARK SPACE RAMP TO THE PATIO AREA OR RESTROOMS SHALL COMPLY WITH A.D.A.A.G. STANDARDS FOR WIDTH, SIDE SLOPE (1:50 OR LESS), AND RUNNING SLOPE (LESS THAN 1:20)
PROVIDE TACTILE SURFACING ON RAMP SURFACES: 1/8" DEEP GROOVES 1/4" - 3/4" WIDE, AND 2" O.C. ARRANGED SO THAT WATER WILL NOT ACCUMULATE

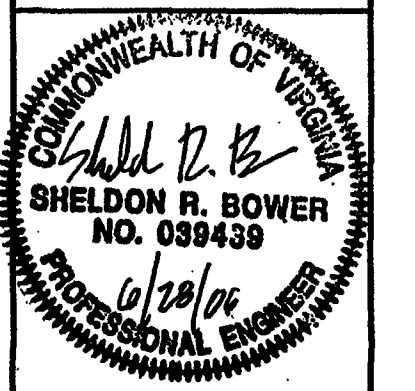

CHECK BY	
ISSUES AND REVISIONS	
DATE	
NO	


BSW INTERNATIONAL
ONE WEST THIRD STREET, SUITE 800
TULSA, OKLAHOMA 74103
(918) 582-8771

ARCHITECT
ARCHITECT OF RECORD


SONIC CORPORATION
300 JOHNNY BENCH DR
OKLAHOMA CITY, OK 73104
OFFICES: 405-225-5000
FAX: 405-225-5000
COPYRIGHT 1988-2006 AMERICA'S DRIVE-IN CORP.
OTHER TRADE NAMES BY THE DESIGNATED SOURCE ARE IN ORDER FOR CONSTRUCTION OF THE DRIVE-IN AT THE SPECIFIED LOCATION.

SONIC DRIVE-IN
BUILDING TYPE: 02LPSI
CHALLENGER AVENUE
ROANOKE, VIRGINIA
SITE DETAILS/ PATIO
FINISH & FIXTURE PLANS

SHEET
SD4

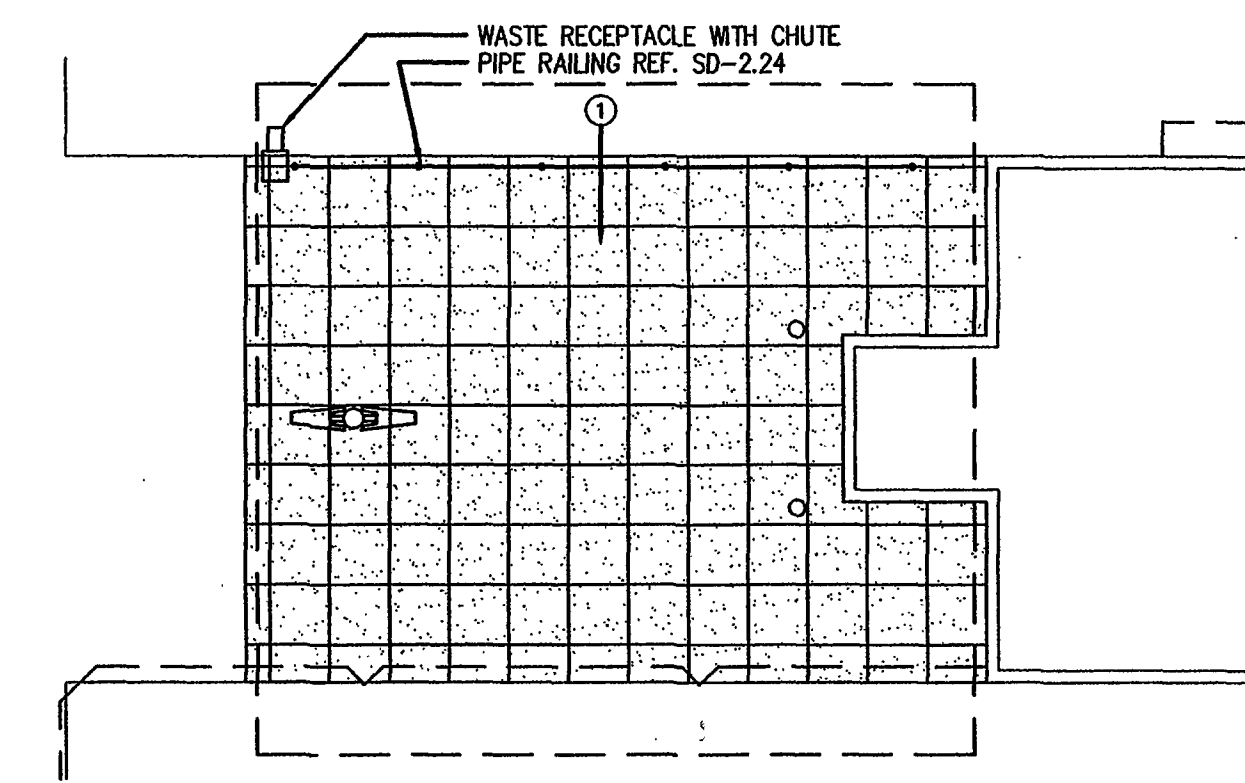


13 PATIO FINISH PLAN
SCALE: 1/8"=1'-0"

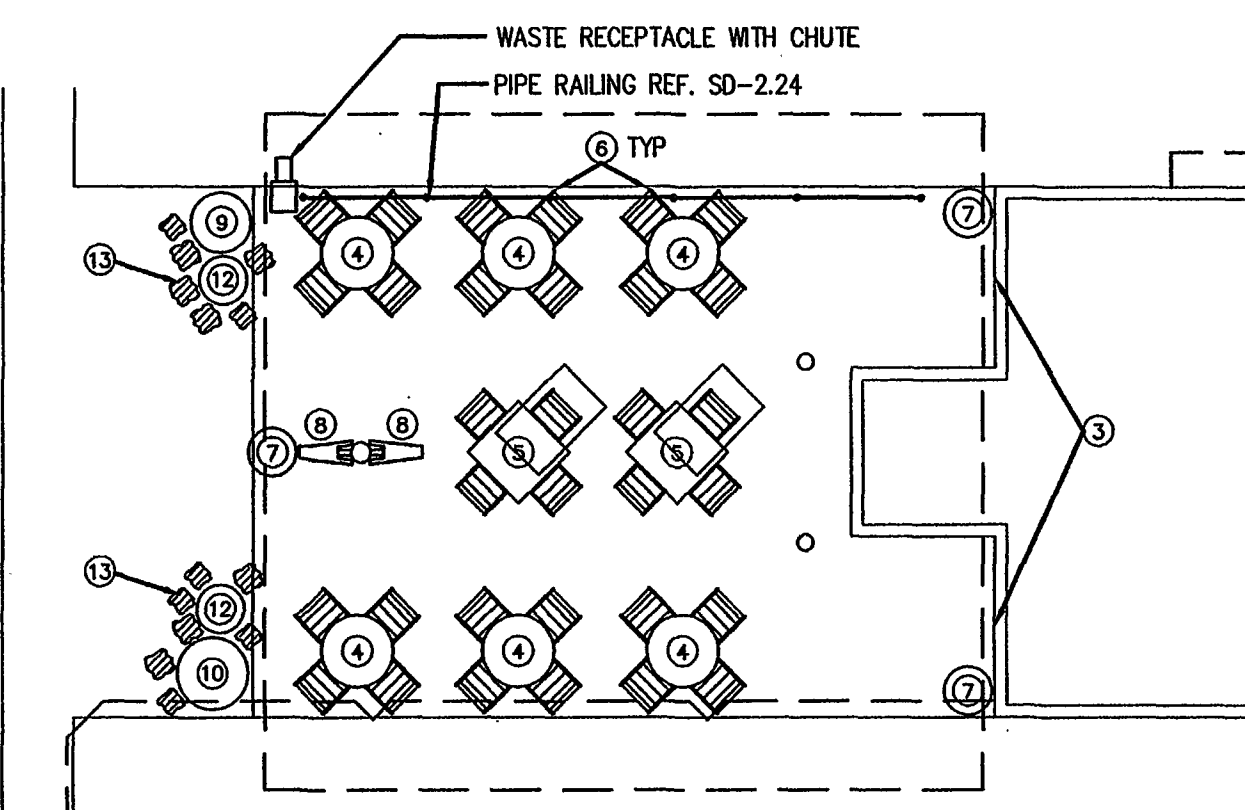

19 PATIO FIXTURE PLAN
SCALE: 1/8"=1'-0"

- NOTES BY SYMBOL
- ① SCORE / SAWCUT CONCRETE 30" X 30" GRID.
 - ② SCORE / SAWCUT CONCRETE 30" X 30" GRID.
 - ③ LED SIGNS OVER FRONT WINDOWS.
 - ④ 36" ROUND TABLE: EMU ROUND TABLE "SOLID" #823 BY EMU AMERICAS (ALTERNATE: BRIO ROUND TABLE #JC1A0035 AVAILABLE THRU JC FURNITURE)
NOTE: DIVERSIFIED METAL FIXED SEAT ROUND TABLE #AL423 ALSO AVAILABLE - PATIO DESIGN CONFIGURATION NOT SHOWN FOR THIS TABLE TYPE.
 - ⑤ 36" SQUARE (WHEEL CHAIR ACCESSIBLE) TABLE: EMU SQUARE TABLE #824 BY EMU AMERICAS. (ALTERNATE: BRIO SQUARE TABLE AVAILABLE THRU JC FURNITURE)
 - ⑥ CHAIRS: CELLI "BAHAMA" (ALUM. & TEAK) ARM CHAIR #E03. (ALTERNATES: CELLI "BAHAMA" (ALUM. & TEAK) SIDE CHAIR #E04, CELLI "JAMAICA" (ALL ALUM.) ARM CHAIR #UC020, CELLI "JAMAICA" (ALL ALUM.) SIDE CHAIR #UC015, BRIO CHAIR #JC1A0002)
NOTE: ALL CHAIRS AVAILABLE THRU JC FURNITURE.
 - ⑦ WASTE RECEPTACLE BY DIVERSIFIED, ETR32.
 - ⑧ PATIO MENUS BY ORDERMATIC.
 - ⑨ PLANTER 30" MILESTONE.
 - ⑩ PLANTER 36" SANDSTONE.
 - ⑪ NOT USED.
 - ⑫ PLANTER 24" WHITE MARBLE
 - ⑬ ROCKS 16"-24" (SHOWN SHADED).

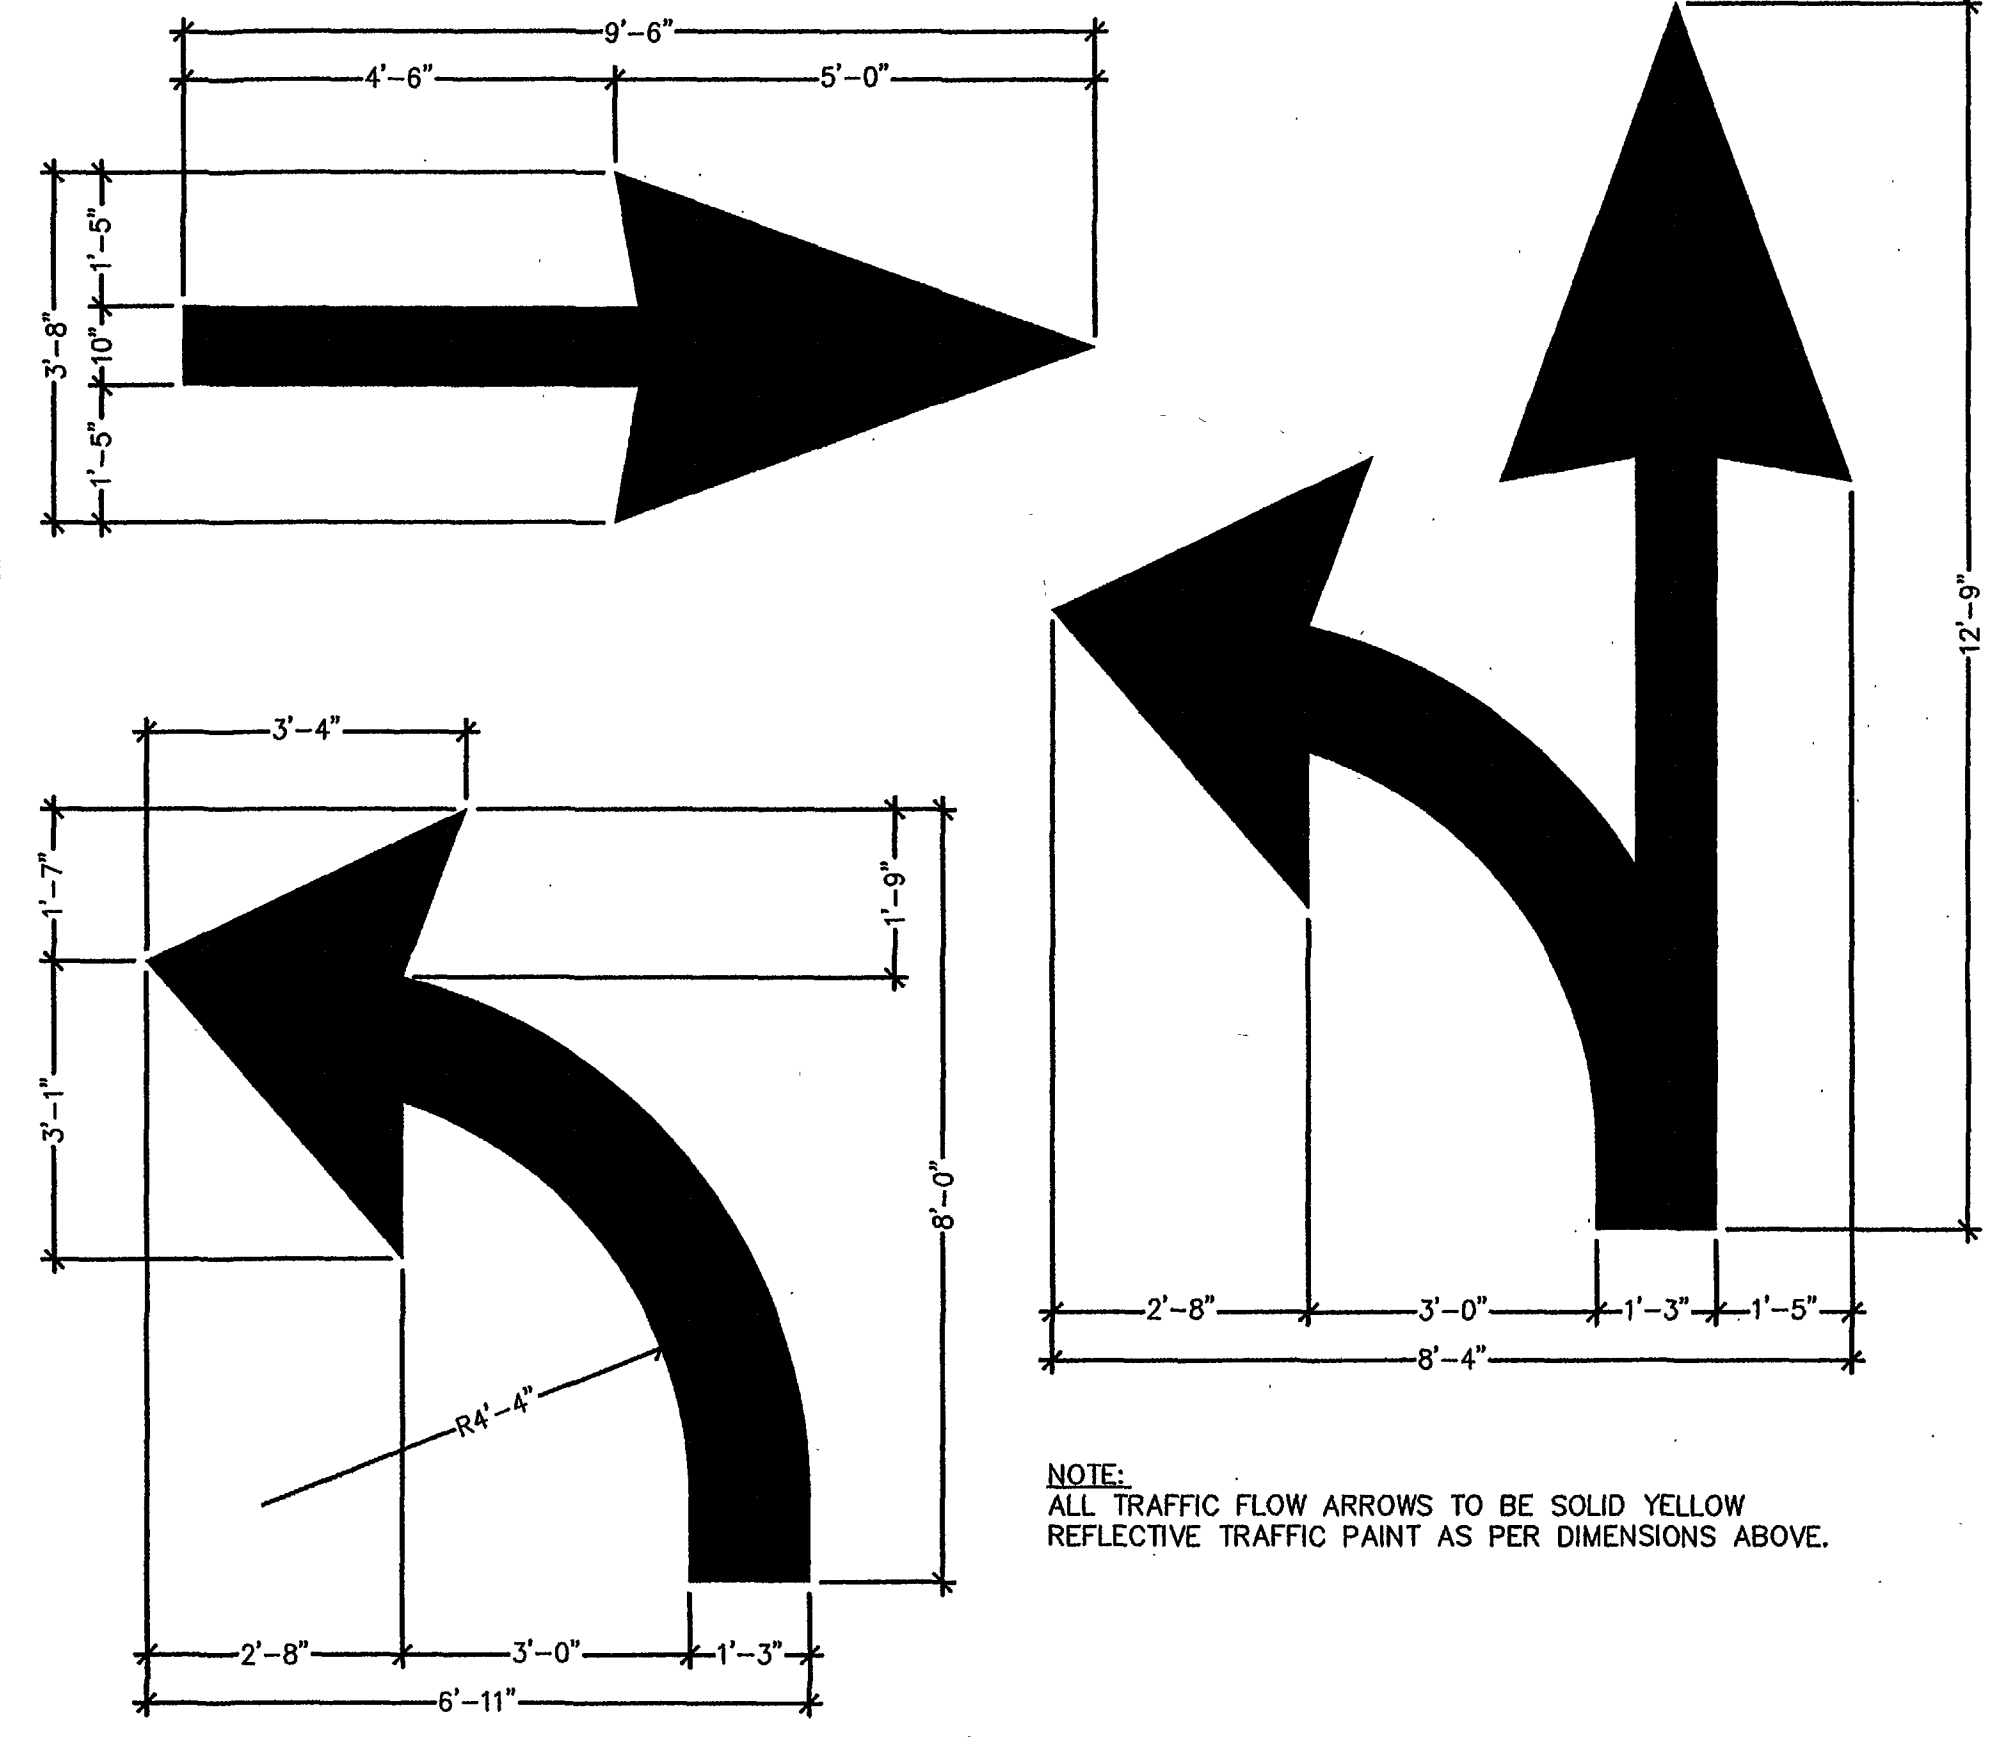

23 TRAFFIC FLOW ARROW
SCALE: 1/2"=1'-0"

NOTE:
ALL TRAFFIC FLOW ARROWS TO BE SOLID YELLOW
REFLECTIVE TRAFFIC PAINT AS PER DIMENSIONS ABOVE.