




SS 105-123 PROFILE

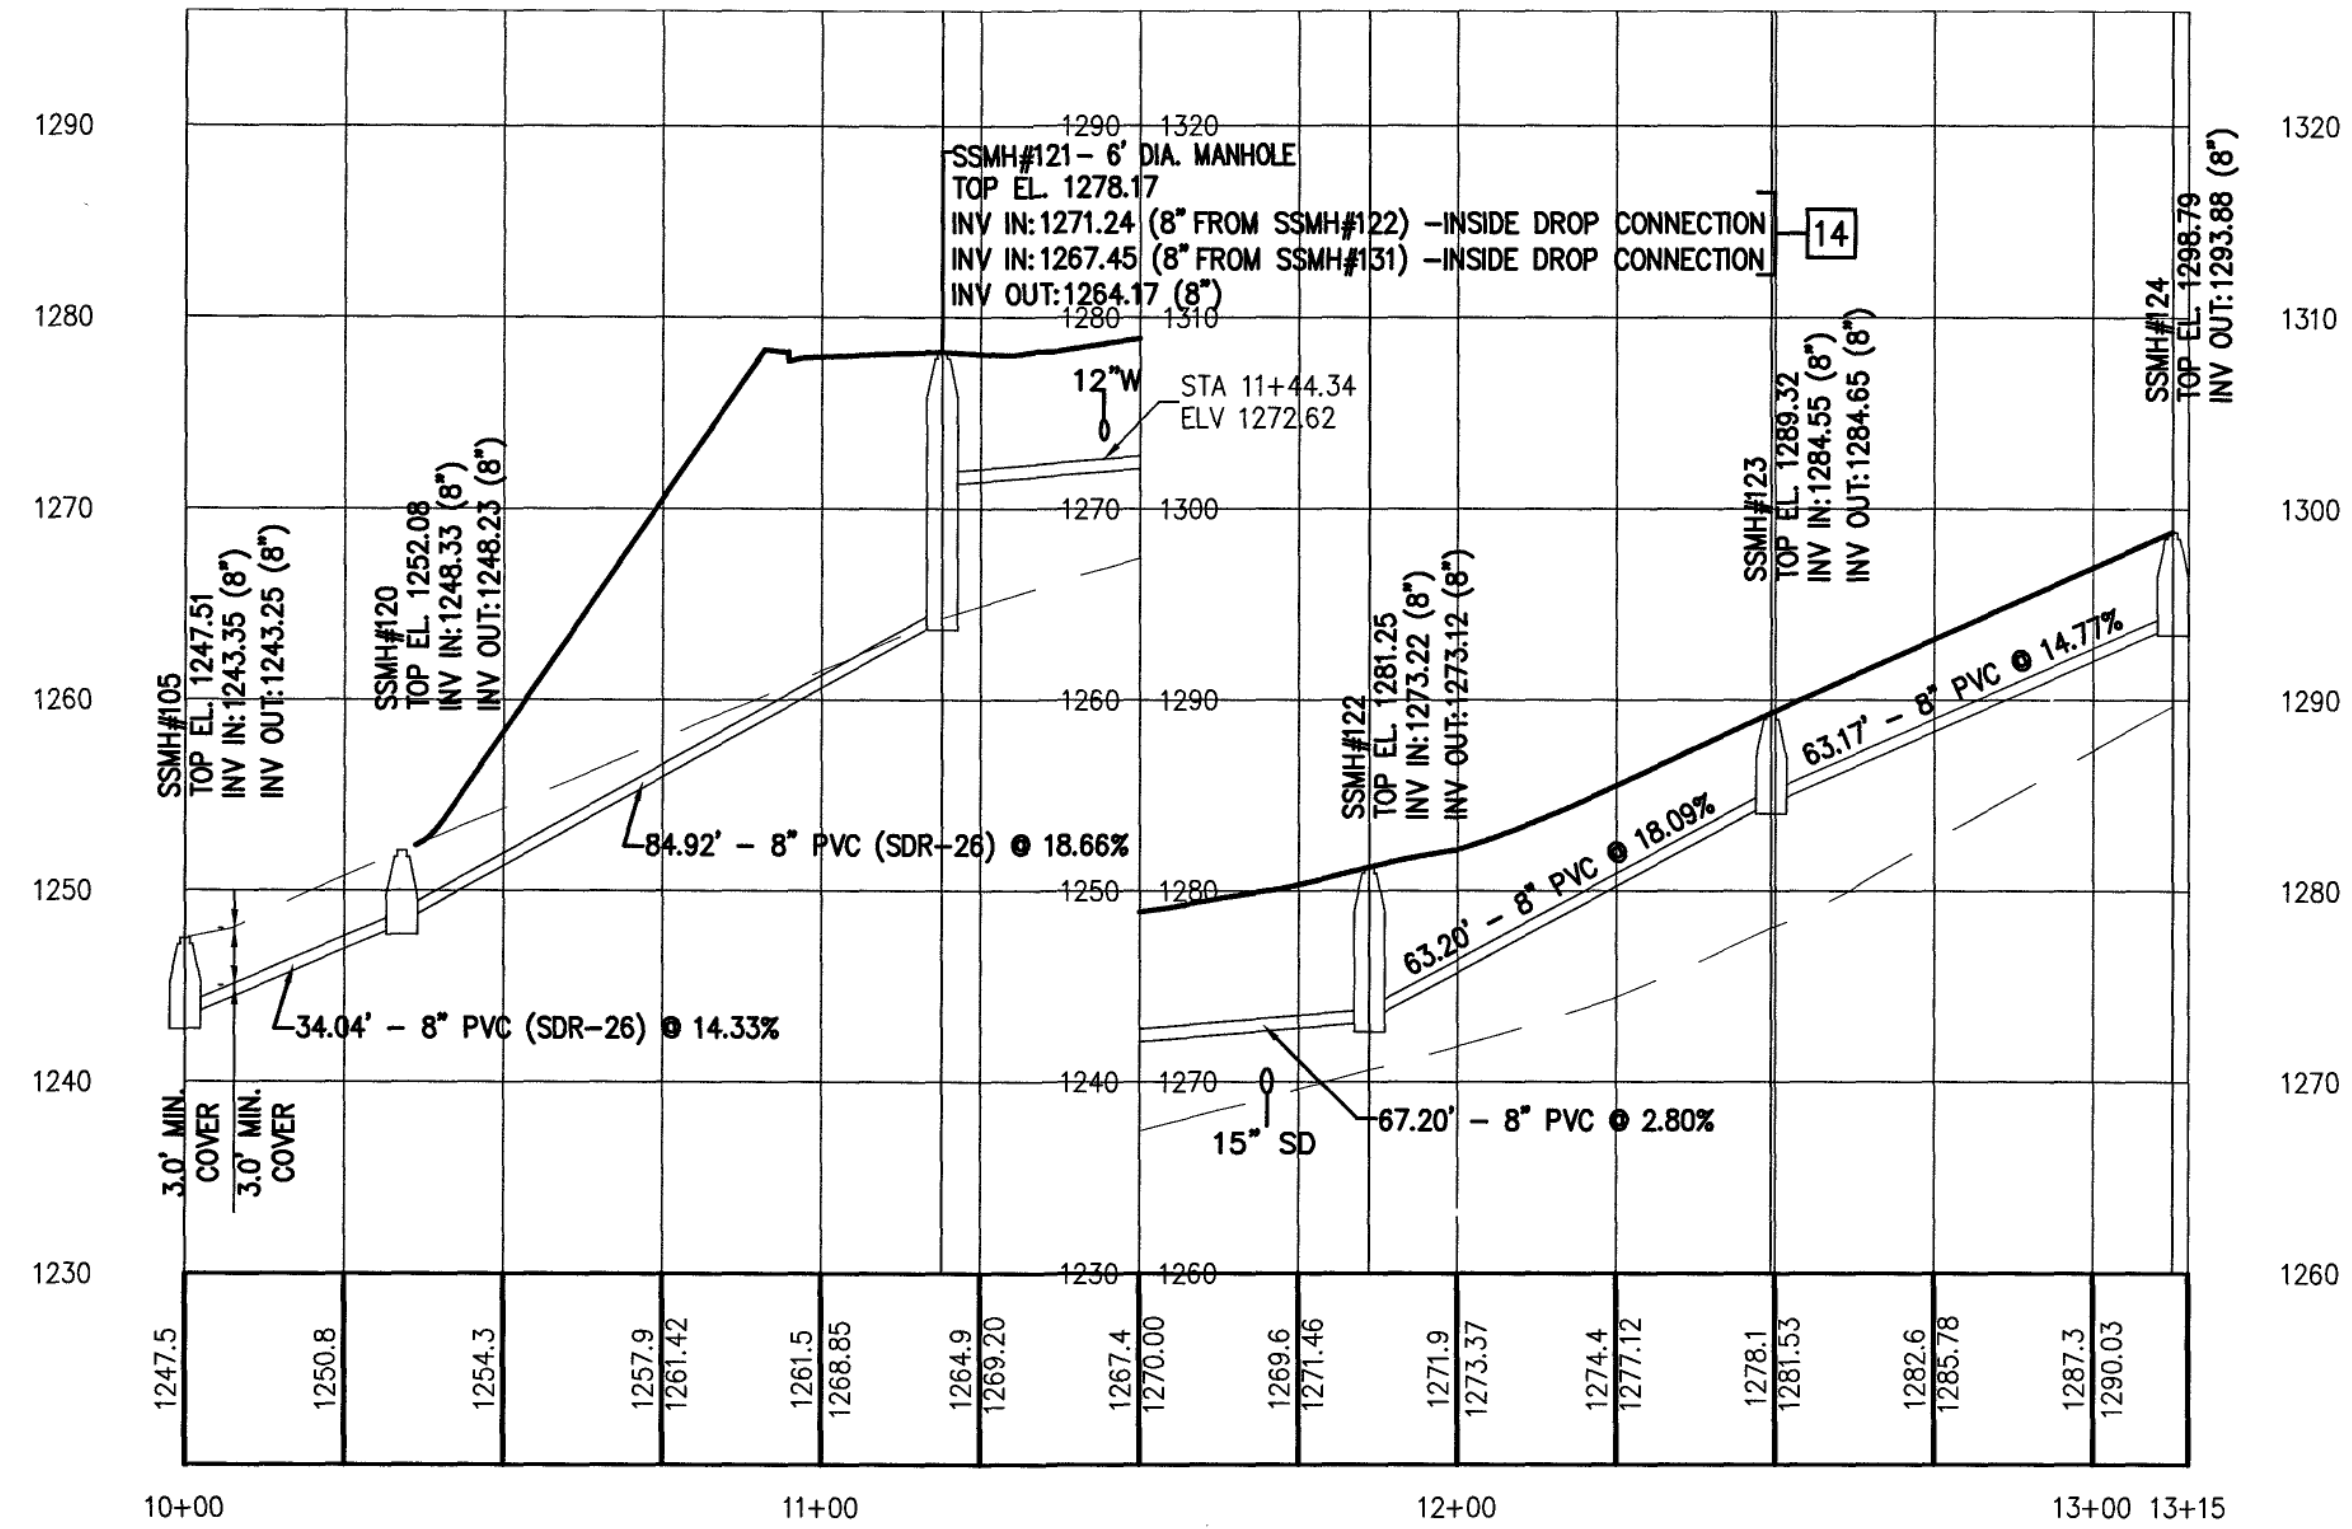


SS 121-133 PROFILE

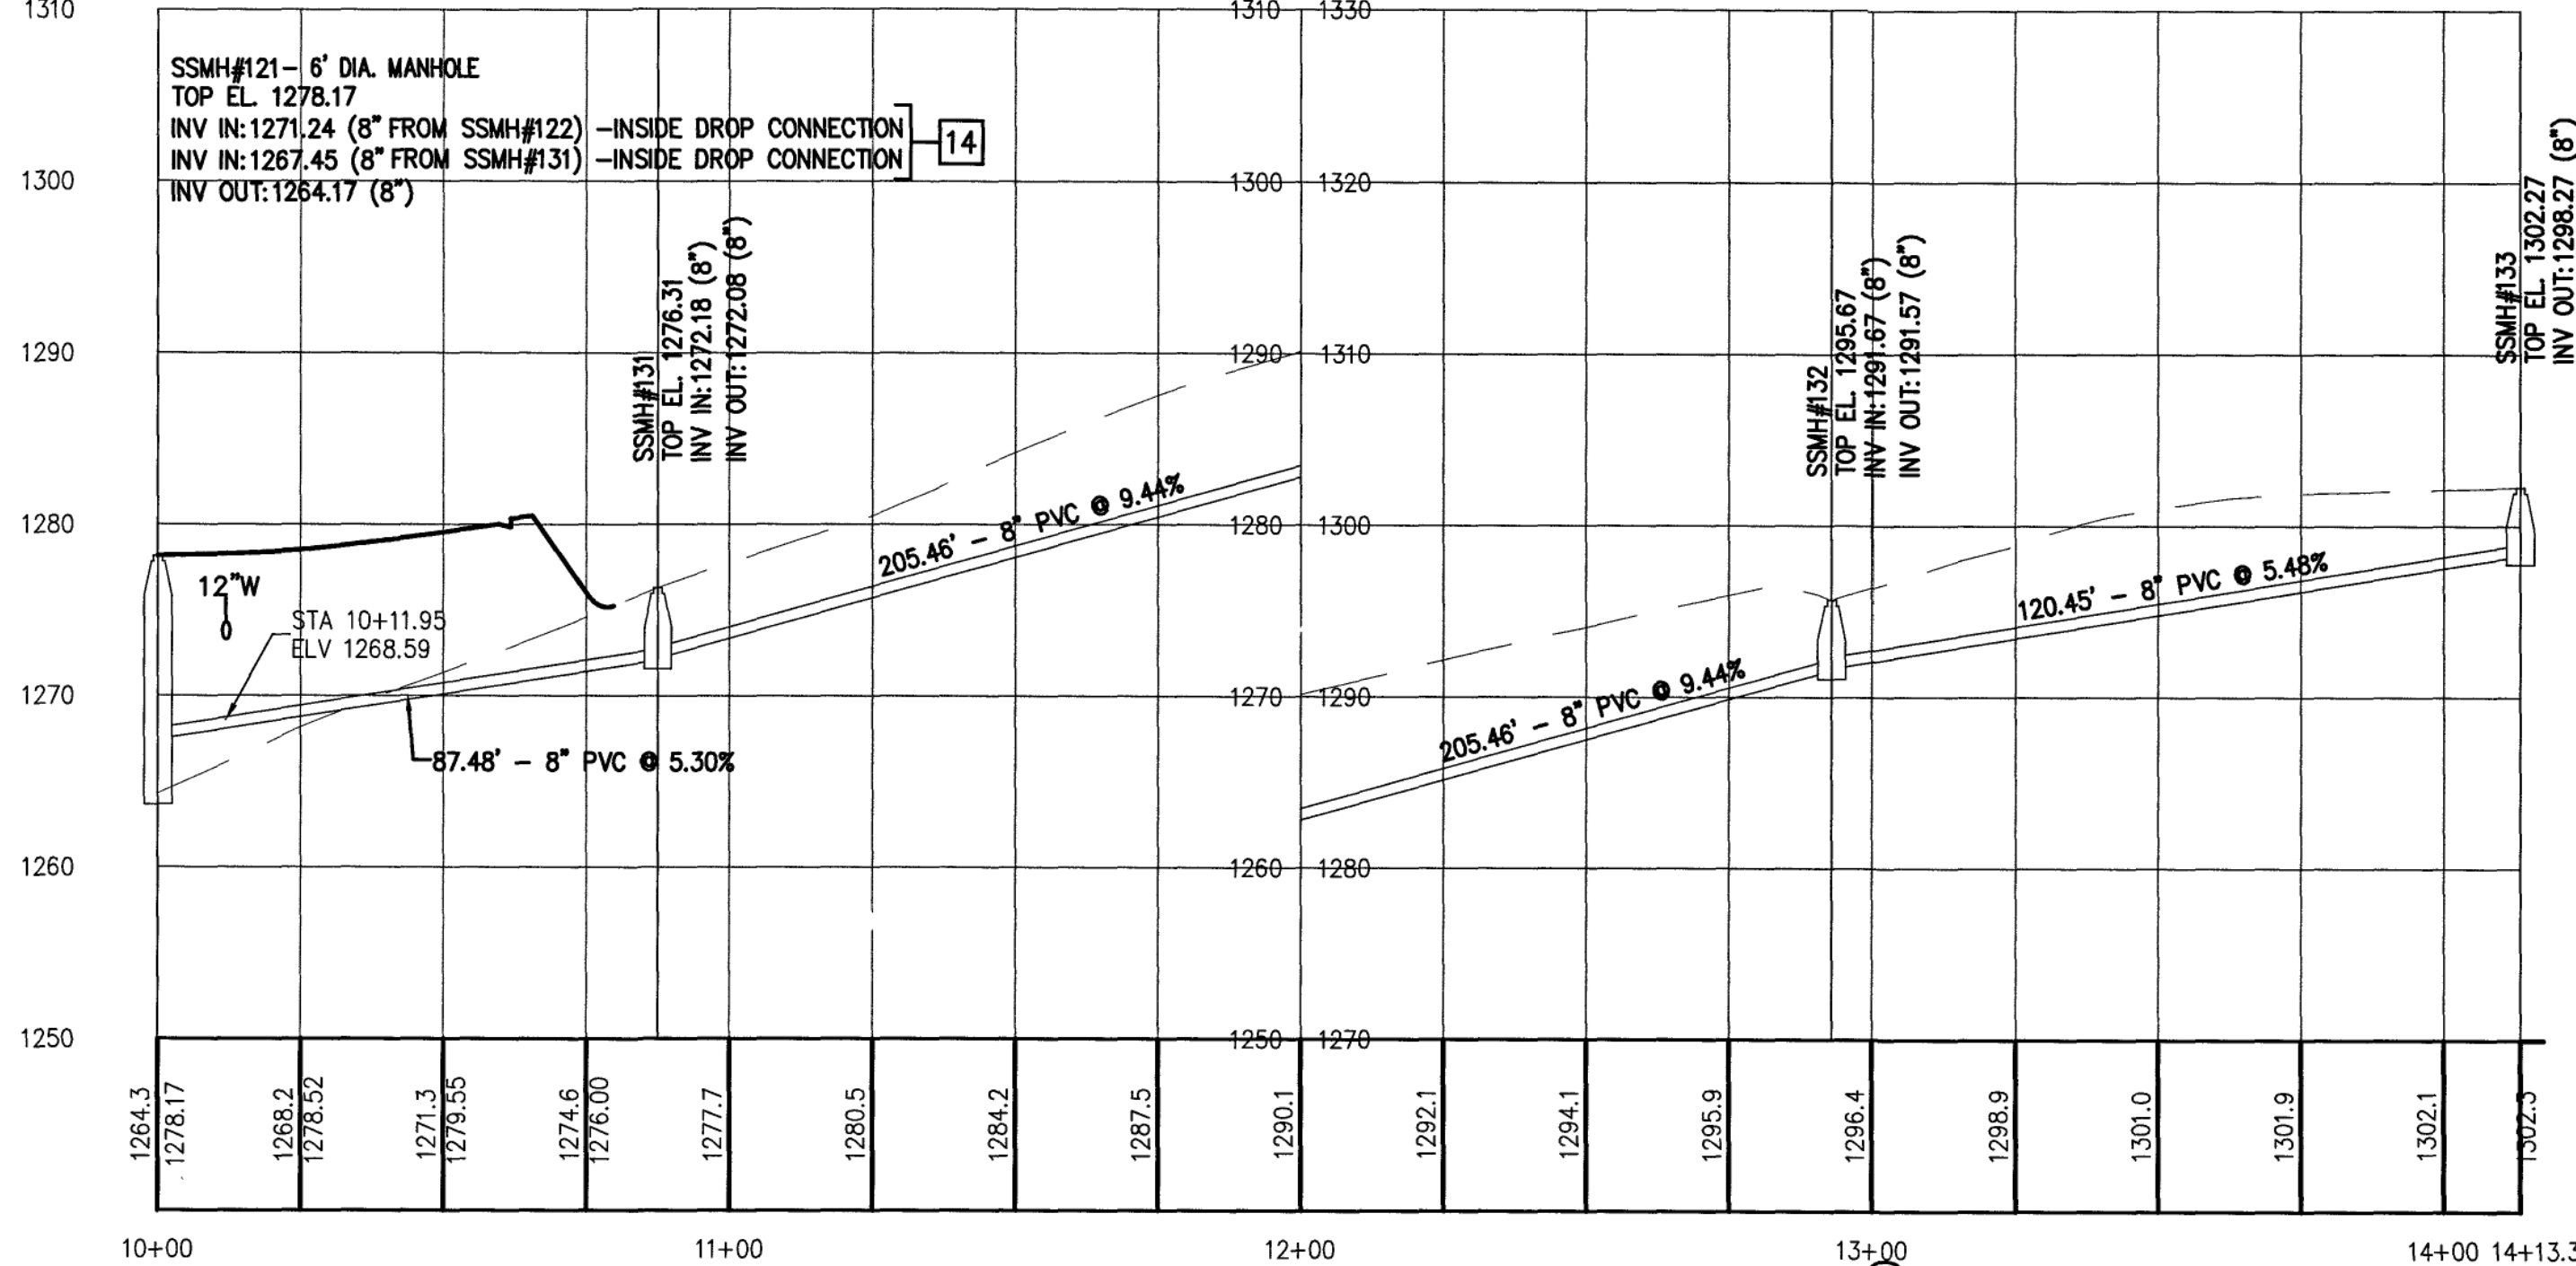

SS 102-116 PROFILE

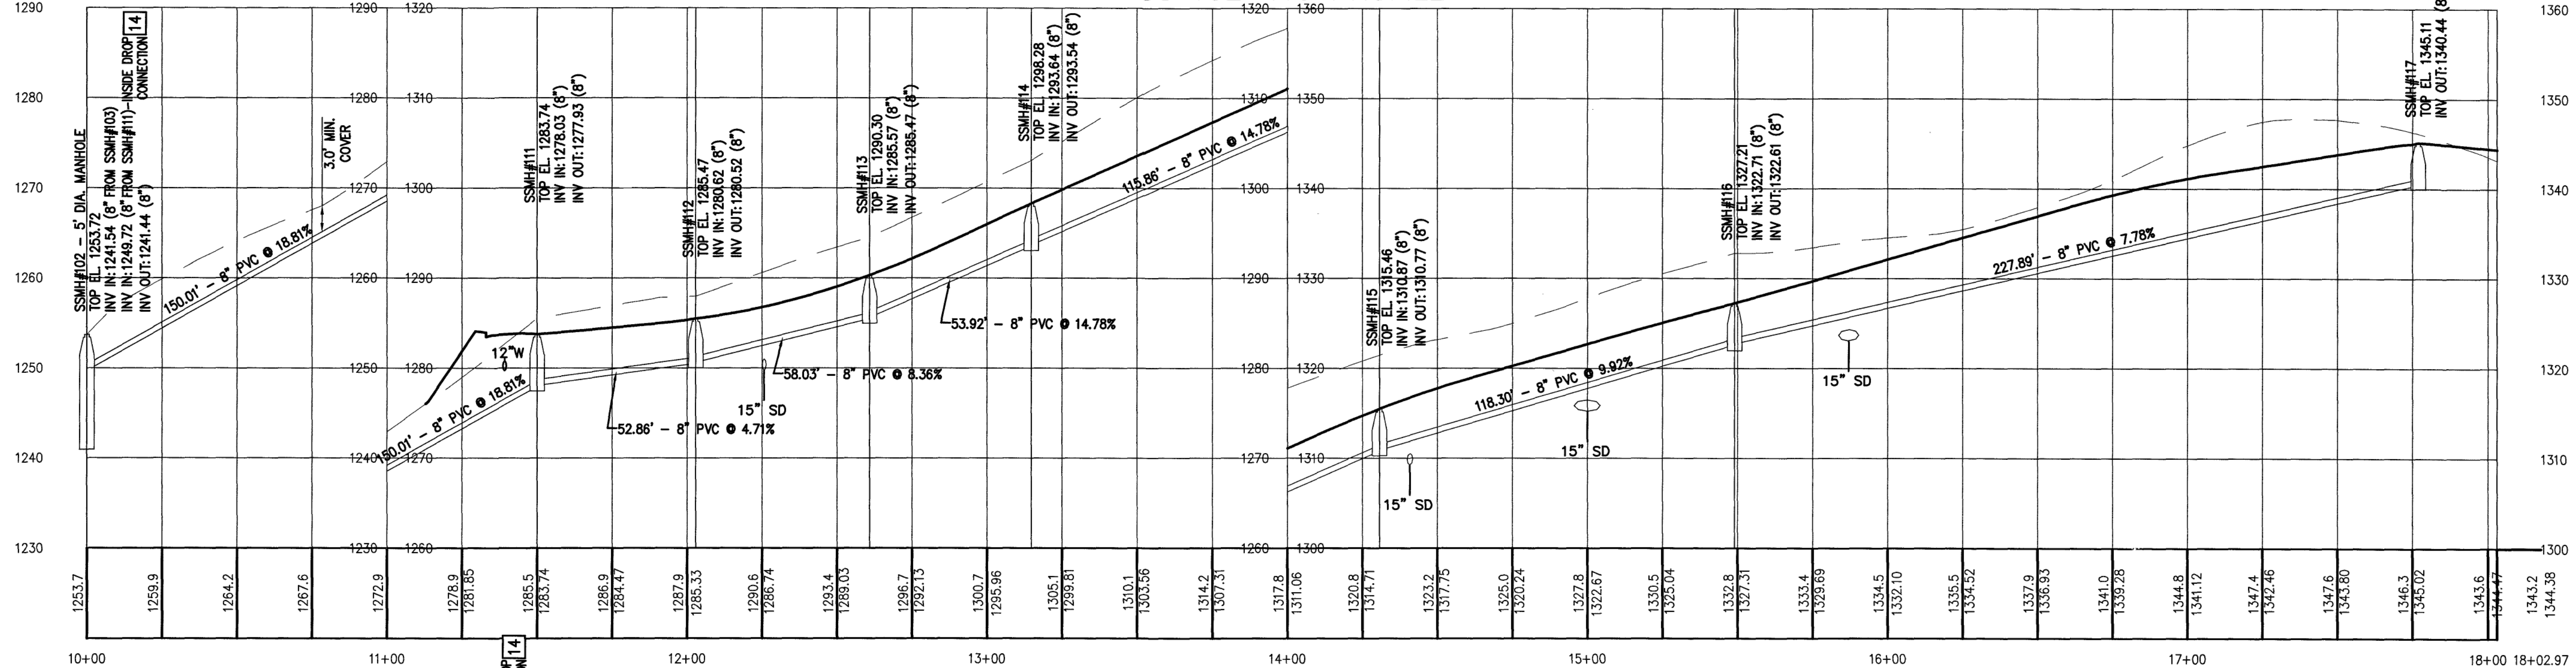



SS 101-105 PROFILE

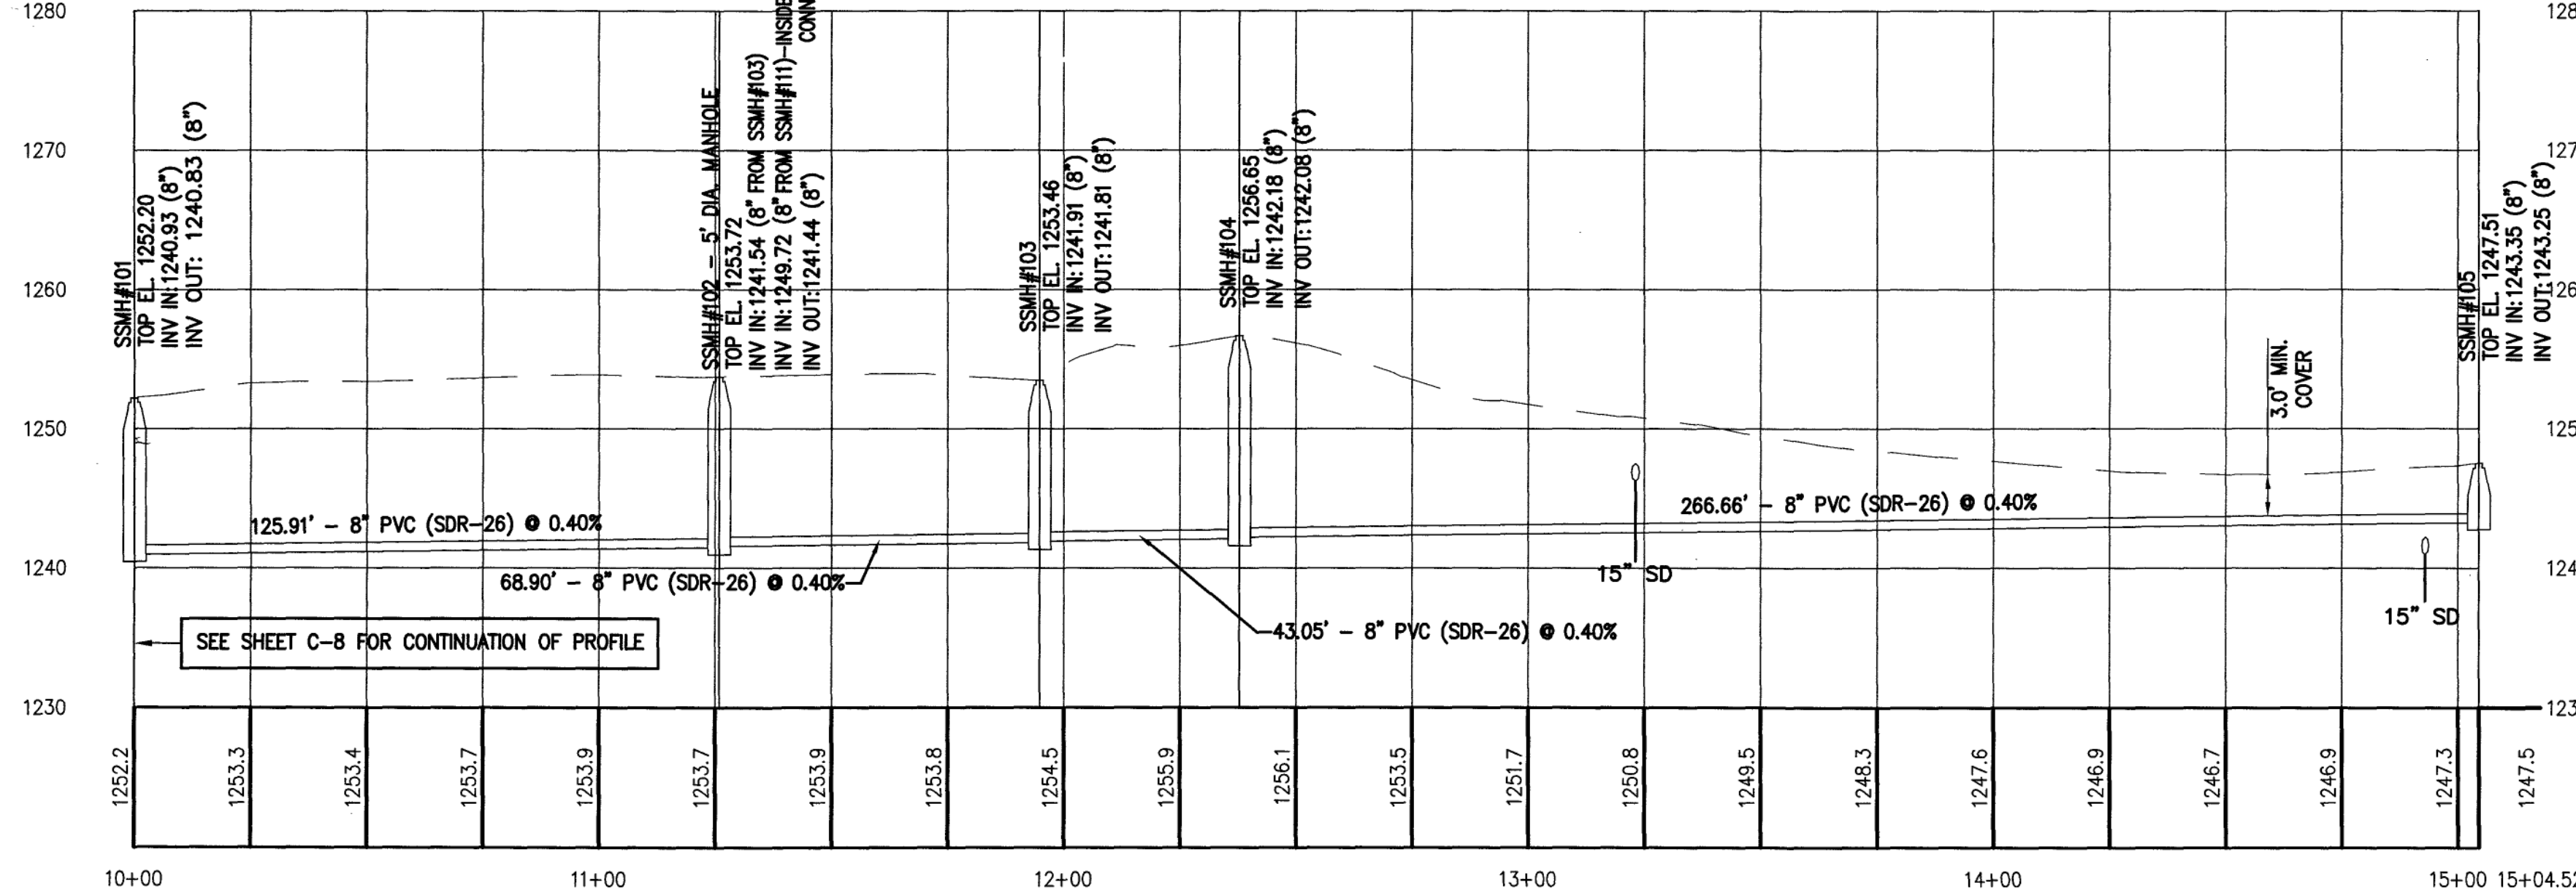

KEYNOTES:

- 14 SEE DETAIL S-3 ON SHEET C-15.

- NOTES:
1. REFER TO SHEET C-8A FOR "WMA SANITARY SEWER NOTES"
 2. REFER TO SHEETS C-3 & C-4 FOR SANITARY SEWER LAYOUT PLAN.
 3. REFER TO SHEET C-15 FOR WMA STANDARD SEWER DETAILS.

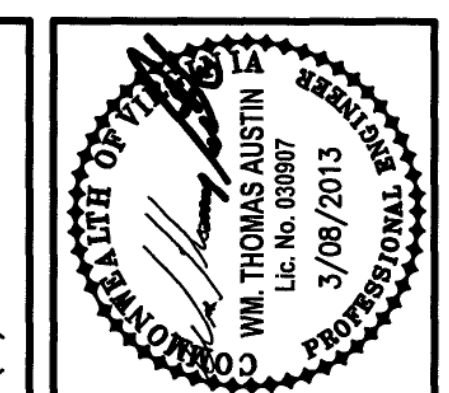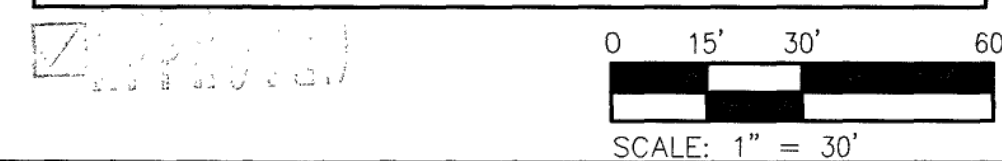

Revisions	Date

Issue Date: **MAR. 8, 2013**
 Drawn By: ARB/JEF
 Designed By: JEF
 Checked By: WTA
 Date: 3/08/2013

Mattern & Craig
 CONSULTING ENGINEERS • SURVEYORS
 701 FIRST STREET, S.W.
 ROANOKE, VA 24010
 PHONE (540) 345-5342
 FAX (540) 345-7691

THE ESTATES AT SOUTH PEAK
 SMITH/PACKET MED-COM, LLC
SANITARY SEWER PROFILES
 ROANOKE COUNTY, VIRGINIA

Vertical Scale:
1" = 10'

Horizontal Scale:
1" = 30'

Commission Number:
3101C

Sheet No.:
C-7