



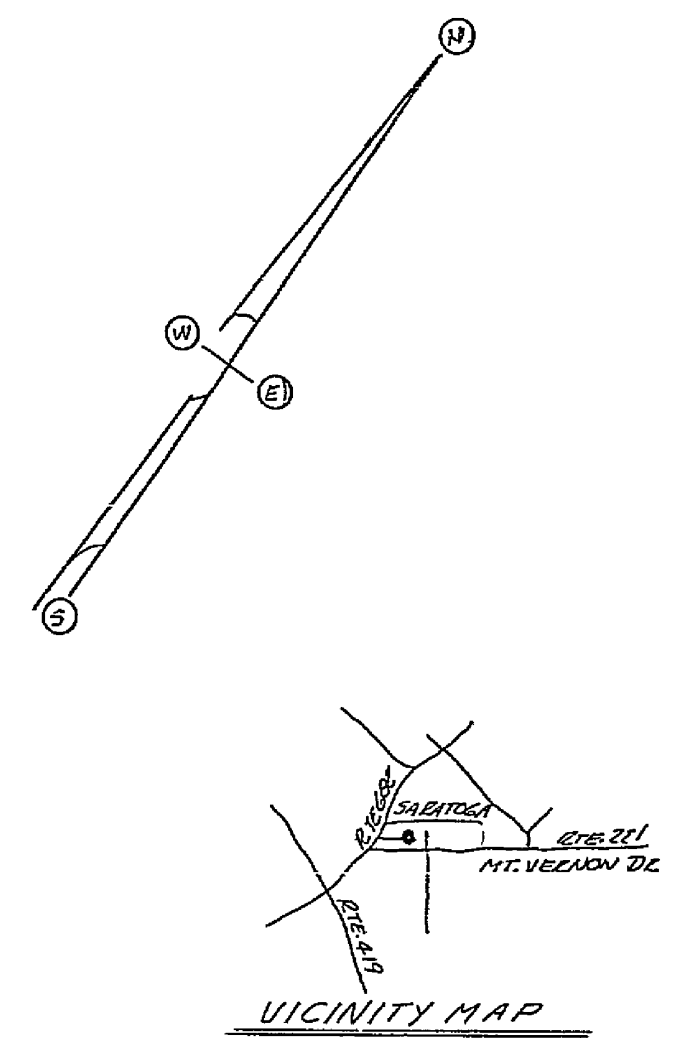

PLAN & PROFILE
MADE FOR
SOUTHERN LAND COMPANY
SHOWING SANITARY SEWER LINE
TO 0.344 ACRE TRACT
ROANOKE COUNTY, VIRGINIA
BY: T.P. PARKER & SON
ENGRS. & SURVEYORS
DATE: JUNE 11, 1979 SCALE AS SHOWN

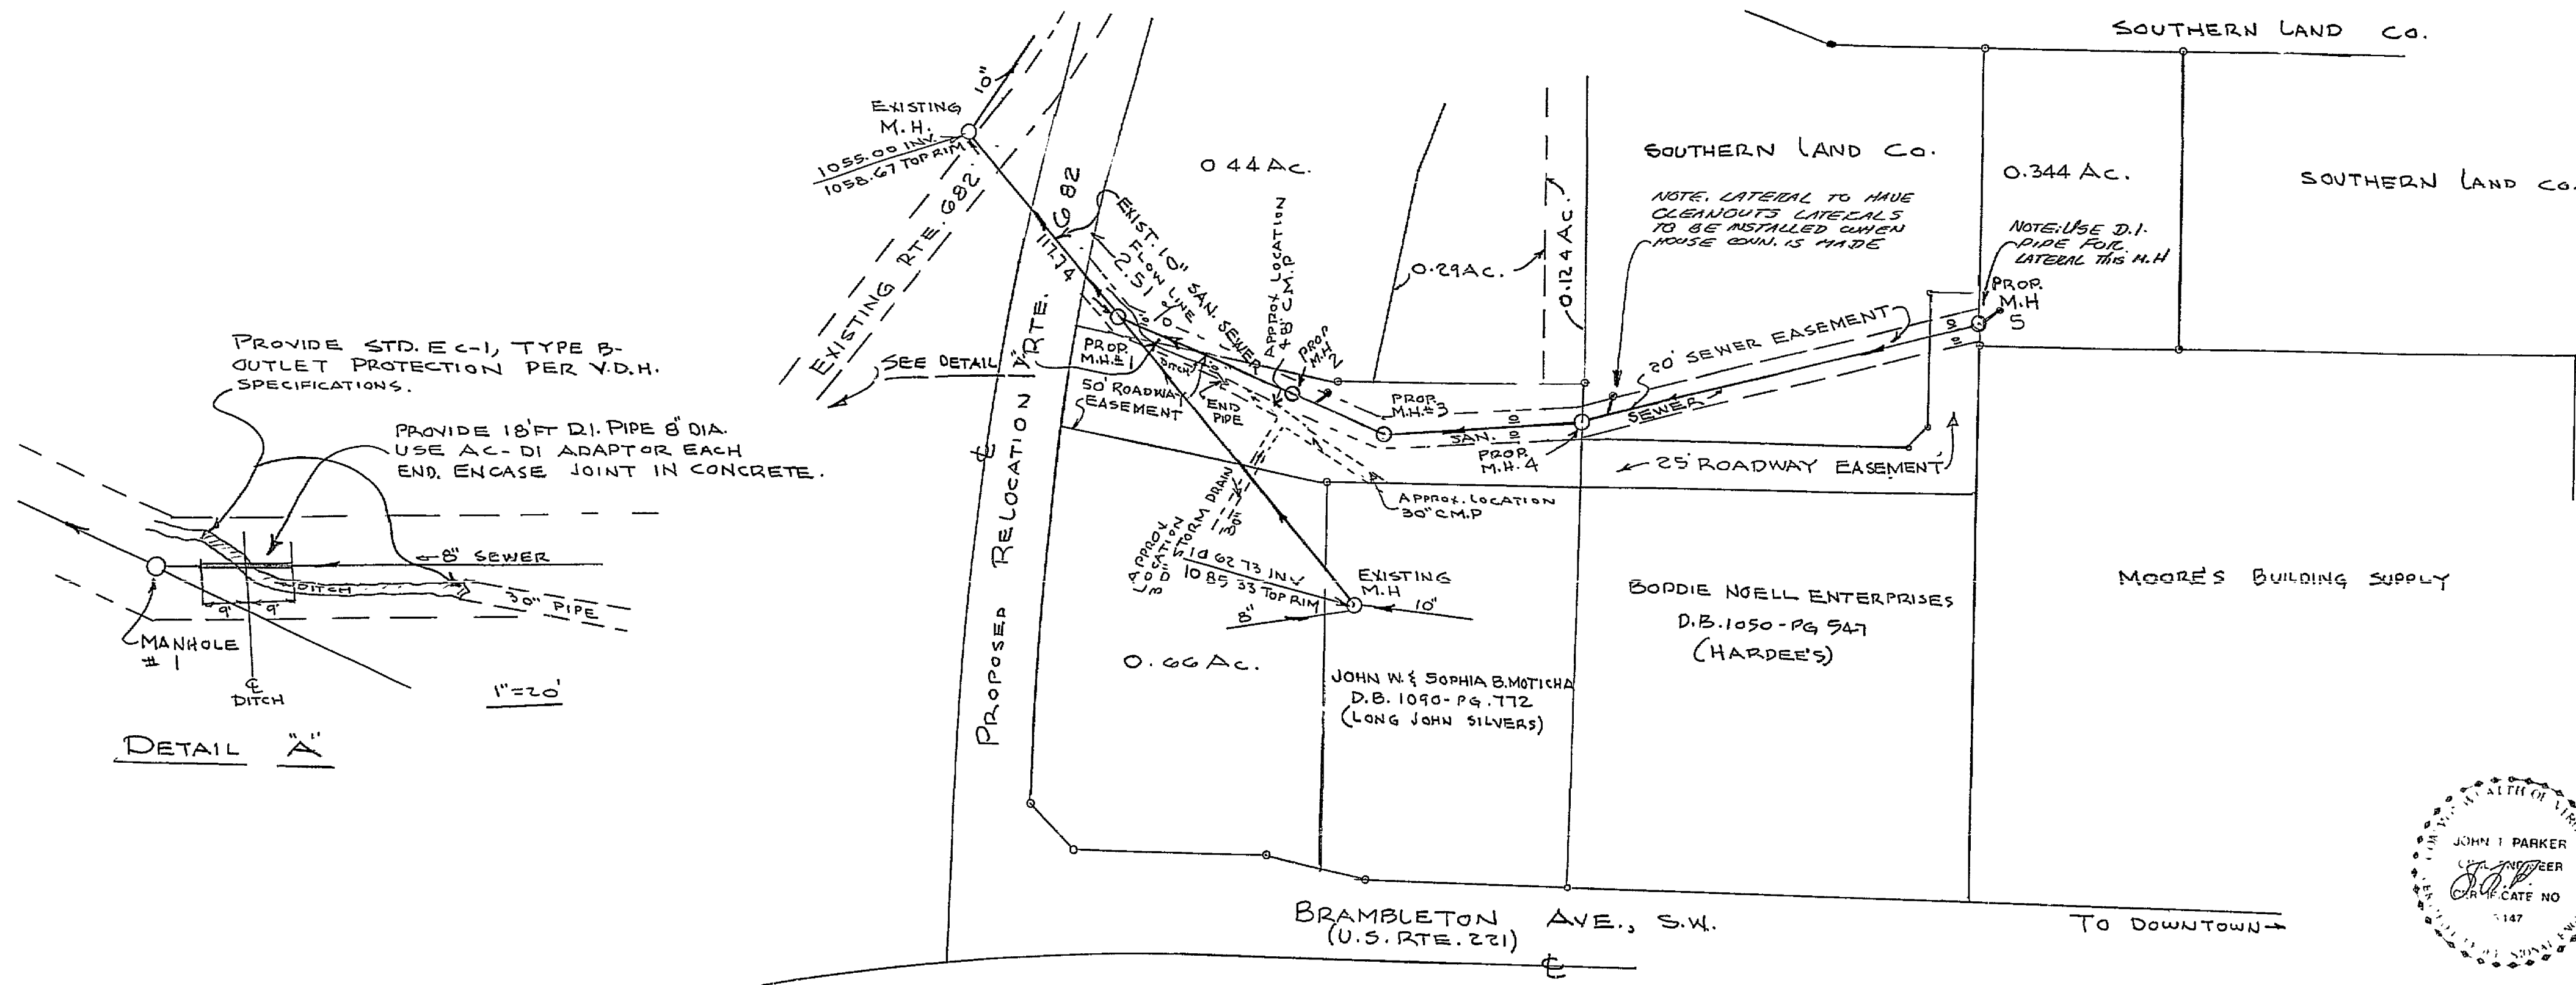

PLAN SCALE: 1" = 50'
SCALE: 1" = 10' VERT.
1" = 50' HORIZ.


NOTE: ALL SEWER LINES TO BE STAKED OUT PRIOR TO CONST.

MATERIALS LIST

M.H.	TOP	INV.	HT
1	1061.50	1057.97	3.53
2	1070.00	1065.00	5.00
3	1084.00	1071.00	5.00
4	1084.00	1080.31	5.69
5	1089.50	1083.00	5.50

448 FT. OF 8" CL. L400 PIPE

1120
1110
1100
1090
1080
1070
1060
1050 ±

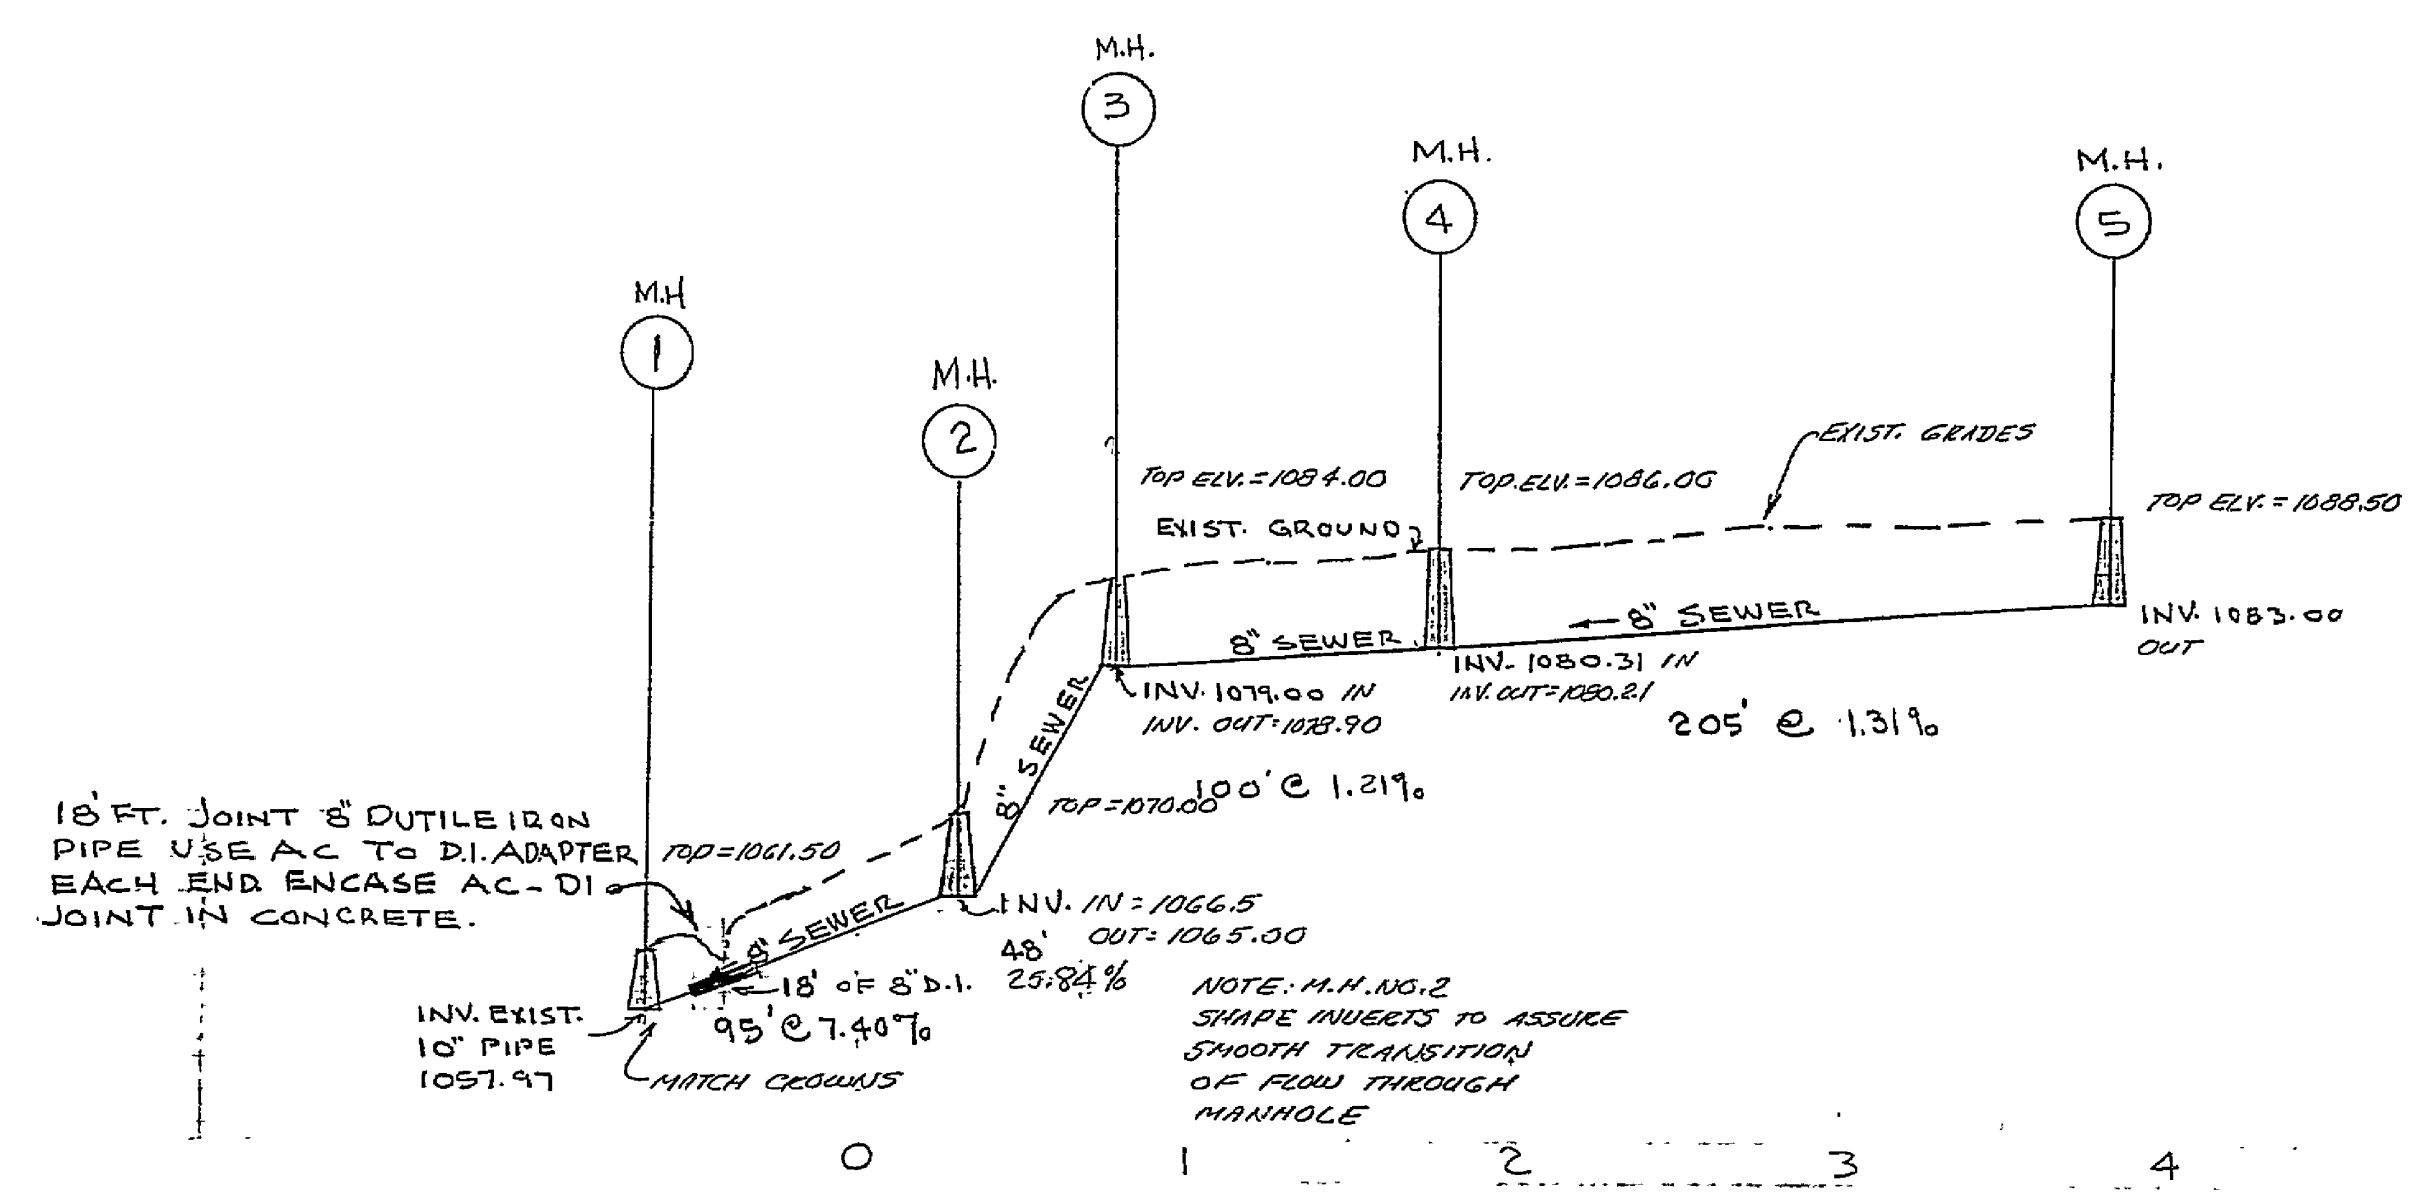

REVISION DATE: JULY 20, 1979

SC-0102

