

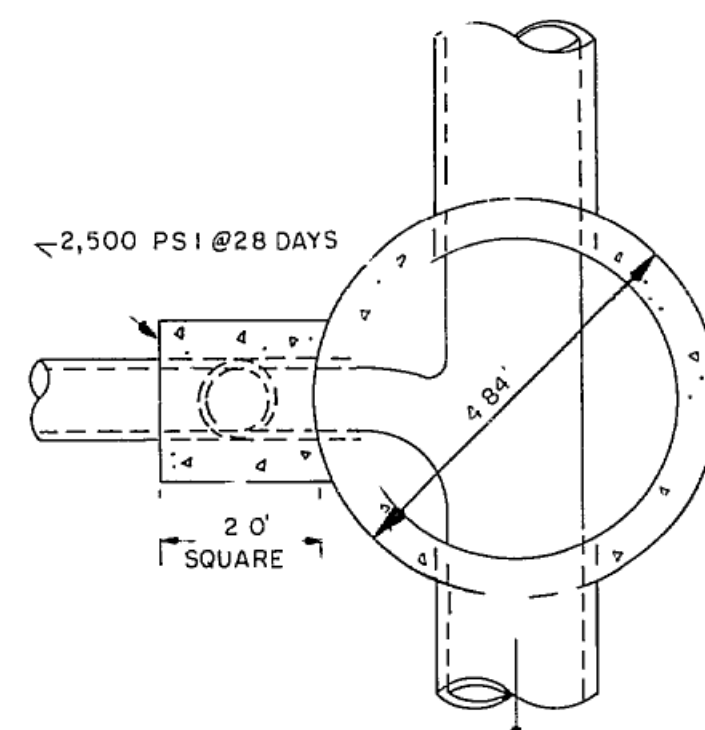
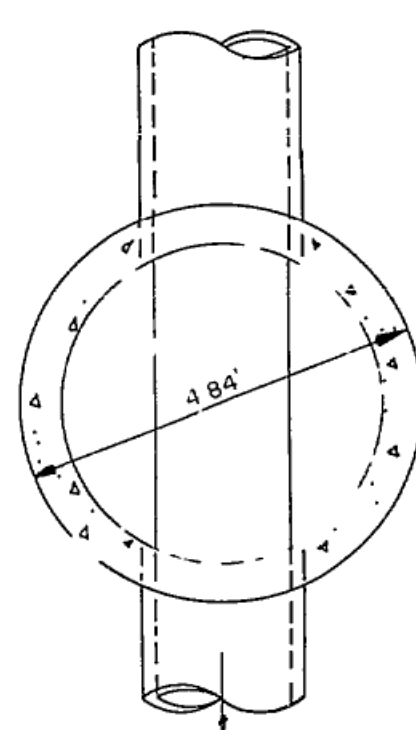
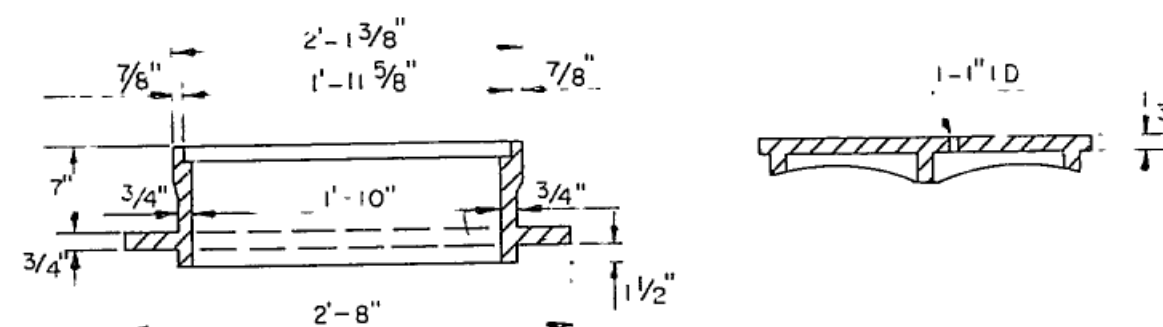


RICHARD FOUNDRY CO. DESIGN NO. B-1444,
DEWEY BROS., INC. MH-RCR-56, OR EQUIVALENT

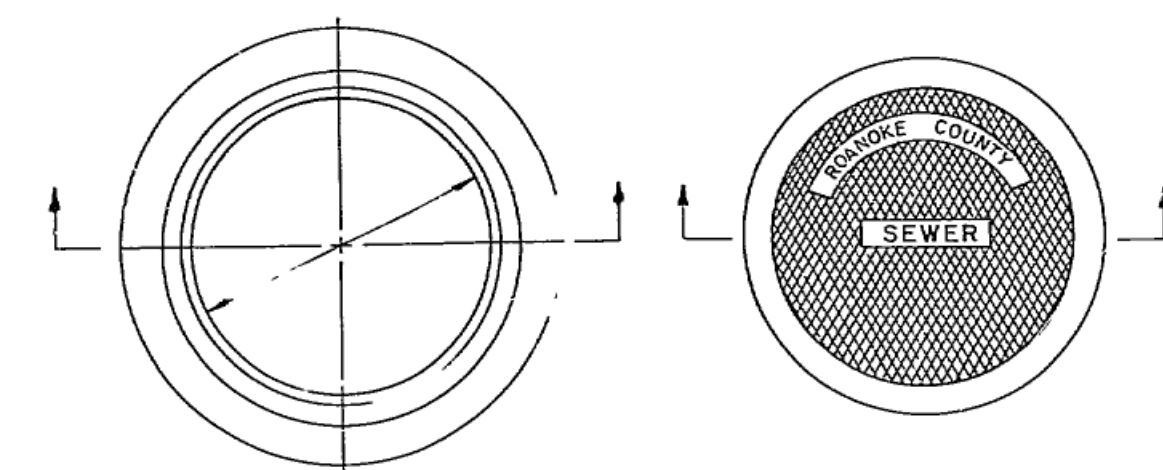


SECTION A-A
STANDARD MANHOLE


SECTION B-B
DROP MANHOLE

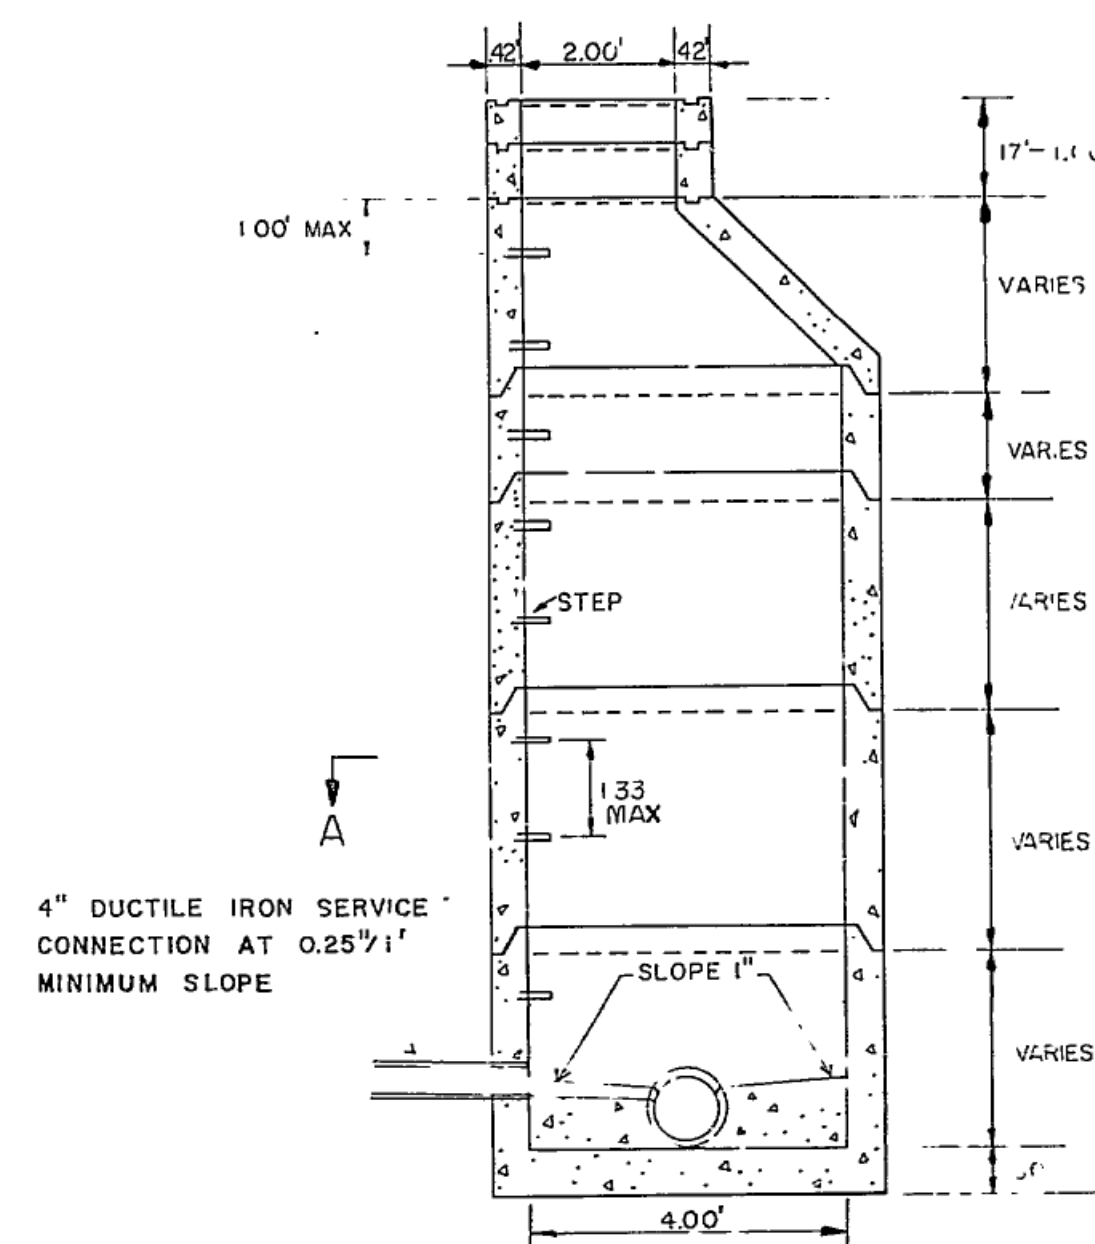


STANDARD MANHOLE

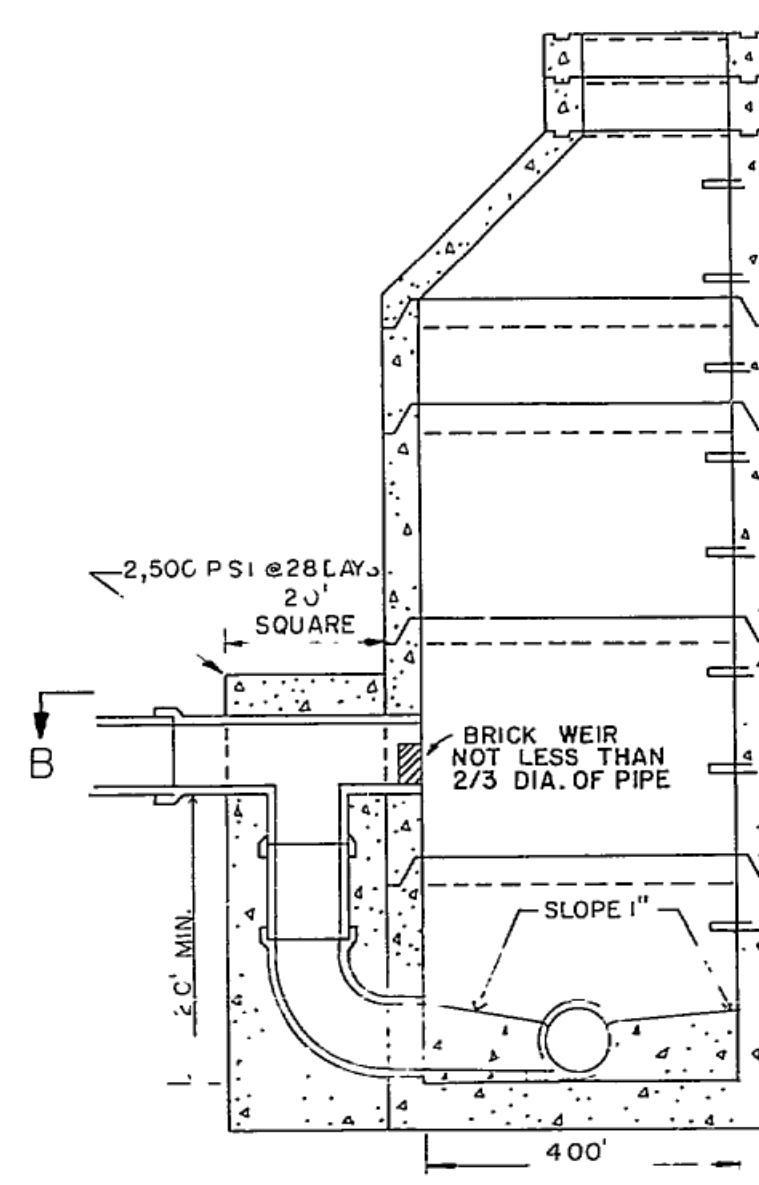



DROP MANHOLE

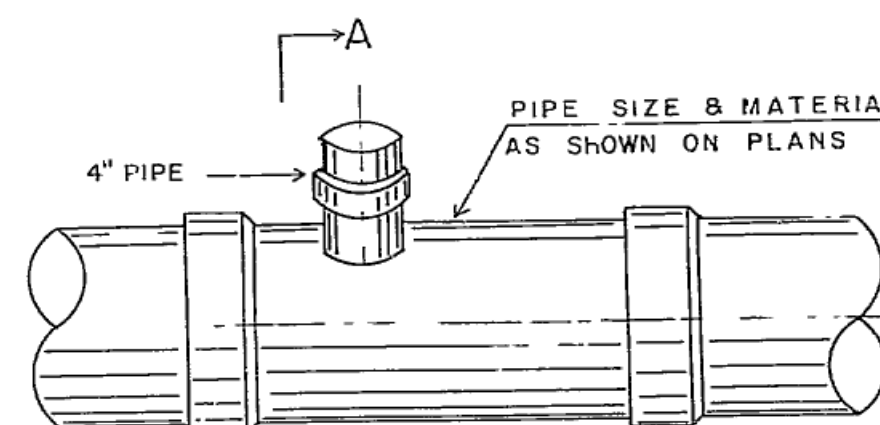


SECTION A-A
SERVICE CONNECTION "T"

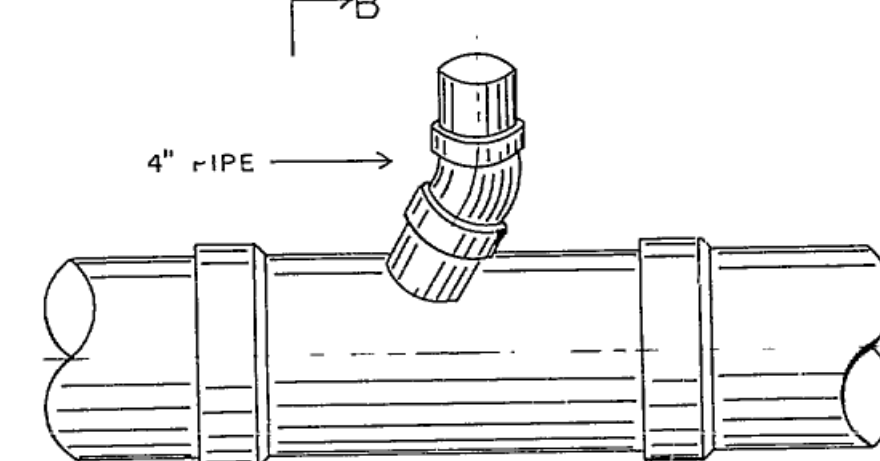


SERVICE CONNECTION "WYE"

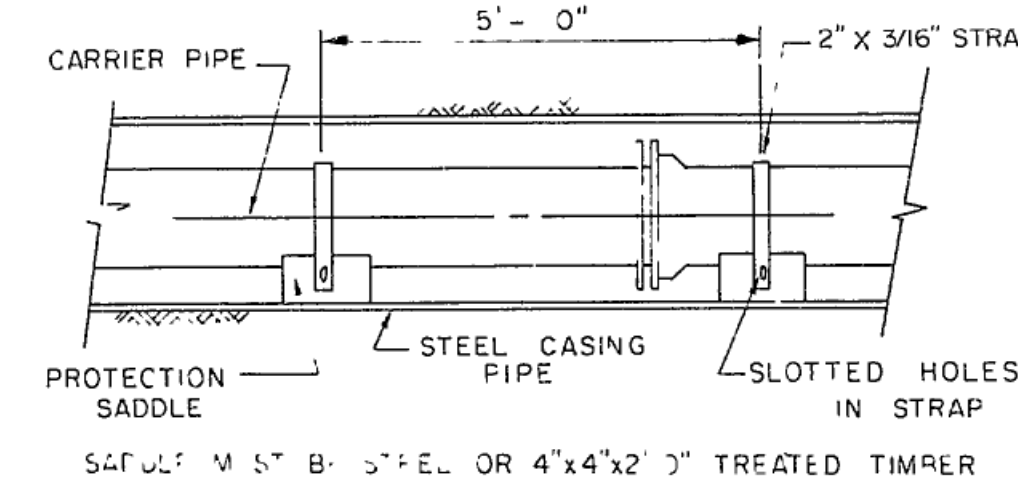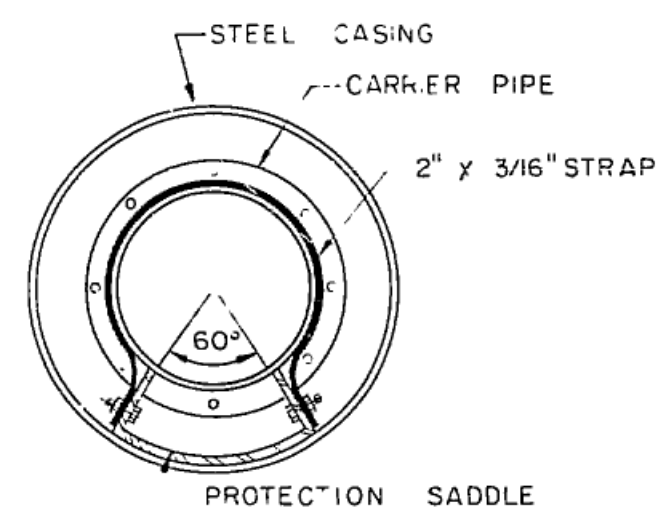

BORING AND CASING

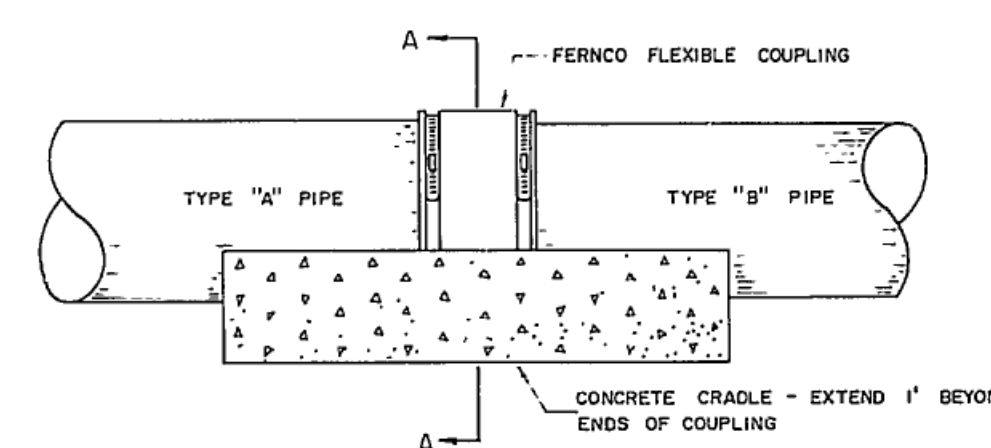


SIDE VIEW

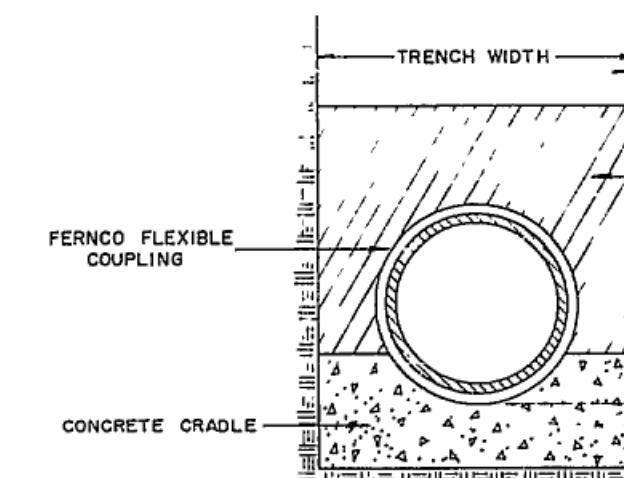


SECTION A-A


JOINING DISSIMILAR PIPE

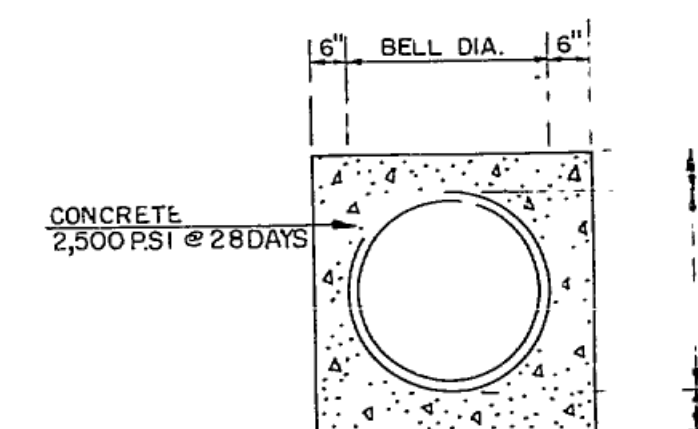


CONCRETE ENCASED
PIPE

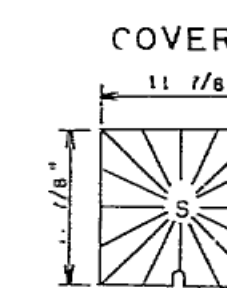


SECT. C

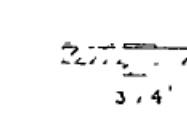


PLAN

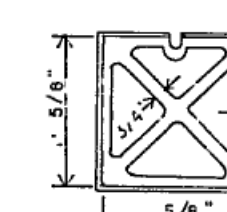

FRAME
PLAN

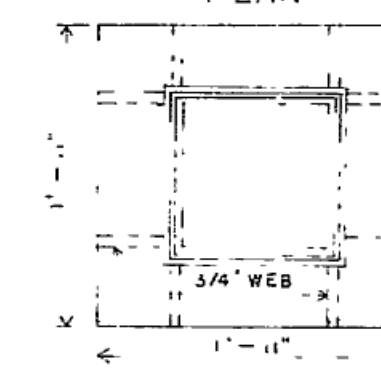

SECTION

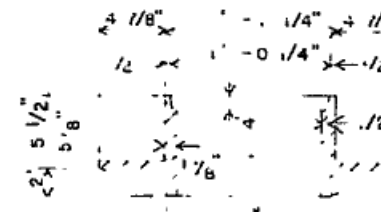


CLEAN OUT FRAME AND COVER


SCALE: 1" = 1' - 0"

NOTES:

- NOTES:
1. IN TRAFFIC AREAS INSTALLATION OF A TRAFFIC BEARING BOX REQUIRED.
 2. ALL PIPE & FITTINGS SHALL BE OF SIMILAR MATERIAL.
 3. 4-INCH CLEAN-OUT STACKS MAY BE USED ON 6-INCH LATERALS. CHANGE OF SIZE TO BE MADE BY USE OF 6"x4" WYE.
 4. NO BENDS ARE ALLOWED IN THE LATERAL FROM THE MAIN TO THE CLEAN-OUT STACK WYE.
 5. ALL MAIN LINE TAPS WILL BE PERFORMED BY ROANOKE COUNTY PERSONNEL.
 6. DROP CONNECTIONS NOT ALLOWED ON CLEAN-OUT STACK.

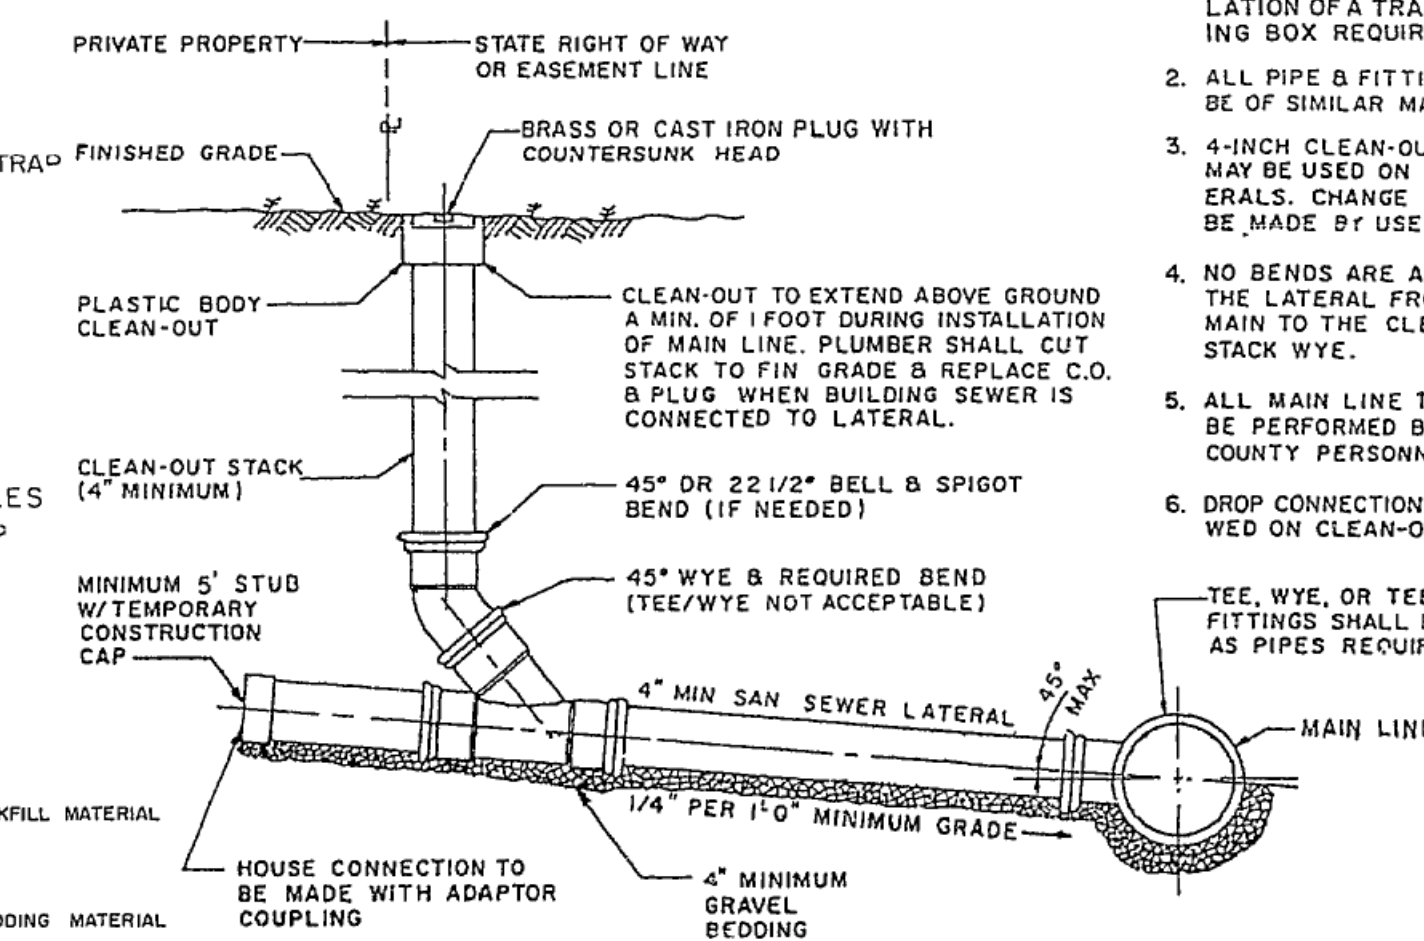

SANITARY SEWER LATERAL

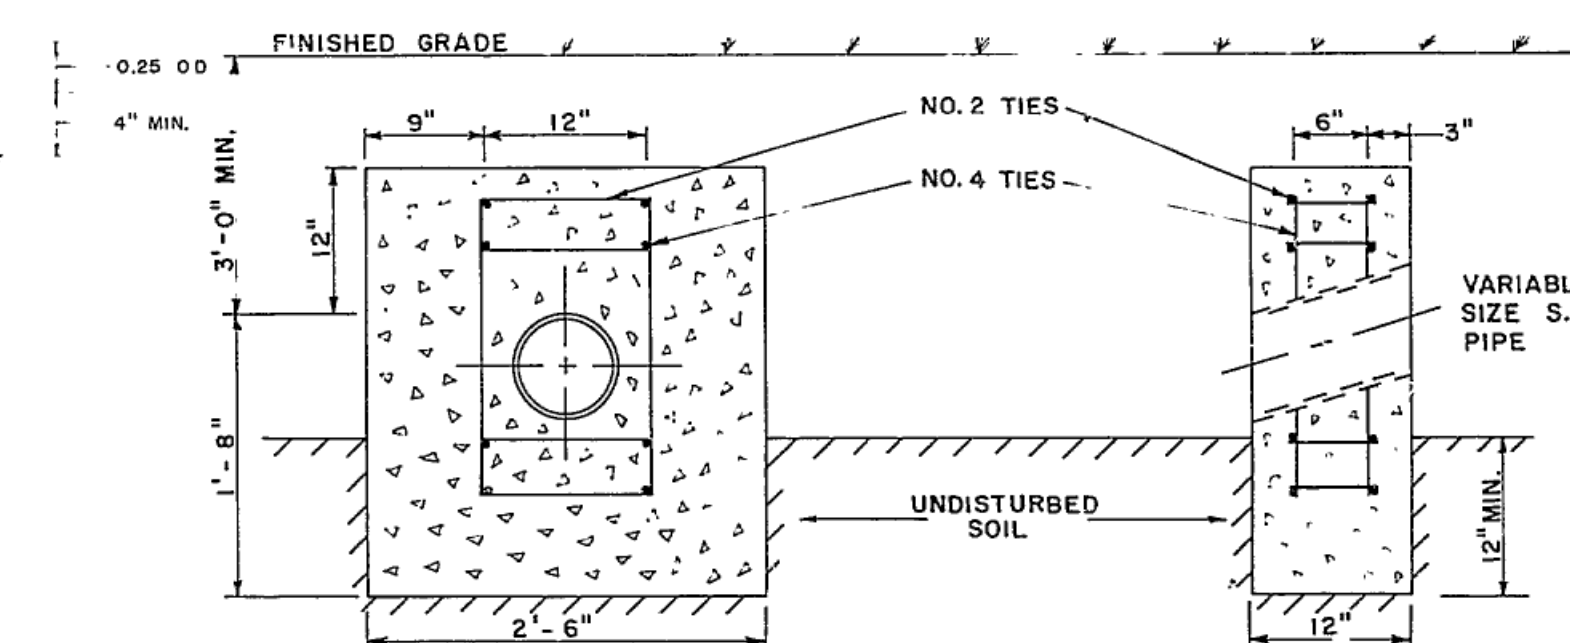

ANCHOR BLOCK
SCALE: 1" = 1'-0"

ROANOKE COUNTY
DEPARTMENT OF
PUBLIC FACILITIES
ENGINEERING DIVISION

SANITARY SEWER DETAILS

REVISED: SEPTEMBER, 1985

RC-2835 Sheet OF

