


C.E. Hyatt
MGR. ROANOKE WATER DEPT.
Lothar Mennel
AGENT FOR ROANOKE PLANNING COMM.
Calvin J. Fiam
CITY ENGINEER OF ROANOKE, VA.
Richard B. Longini
DIRECTOR OF PUBLIC WORKS

Aug 22, 1975
DATE

Aug 21, 75
DATE

Aug 21, 75
DATE

Aug 22, 1975
DATE

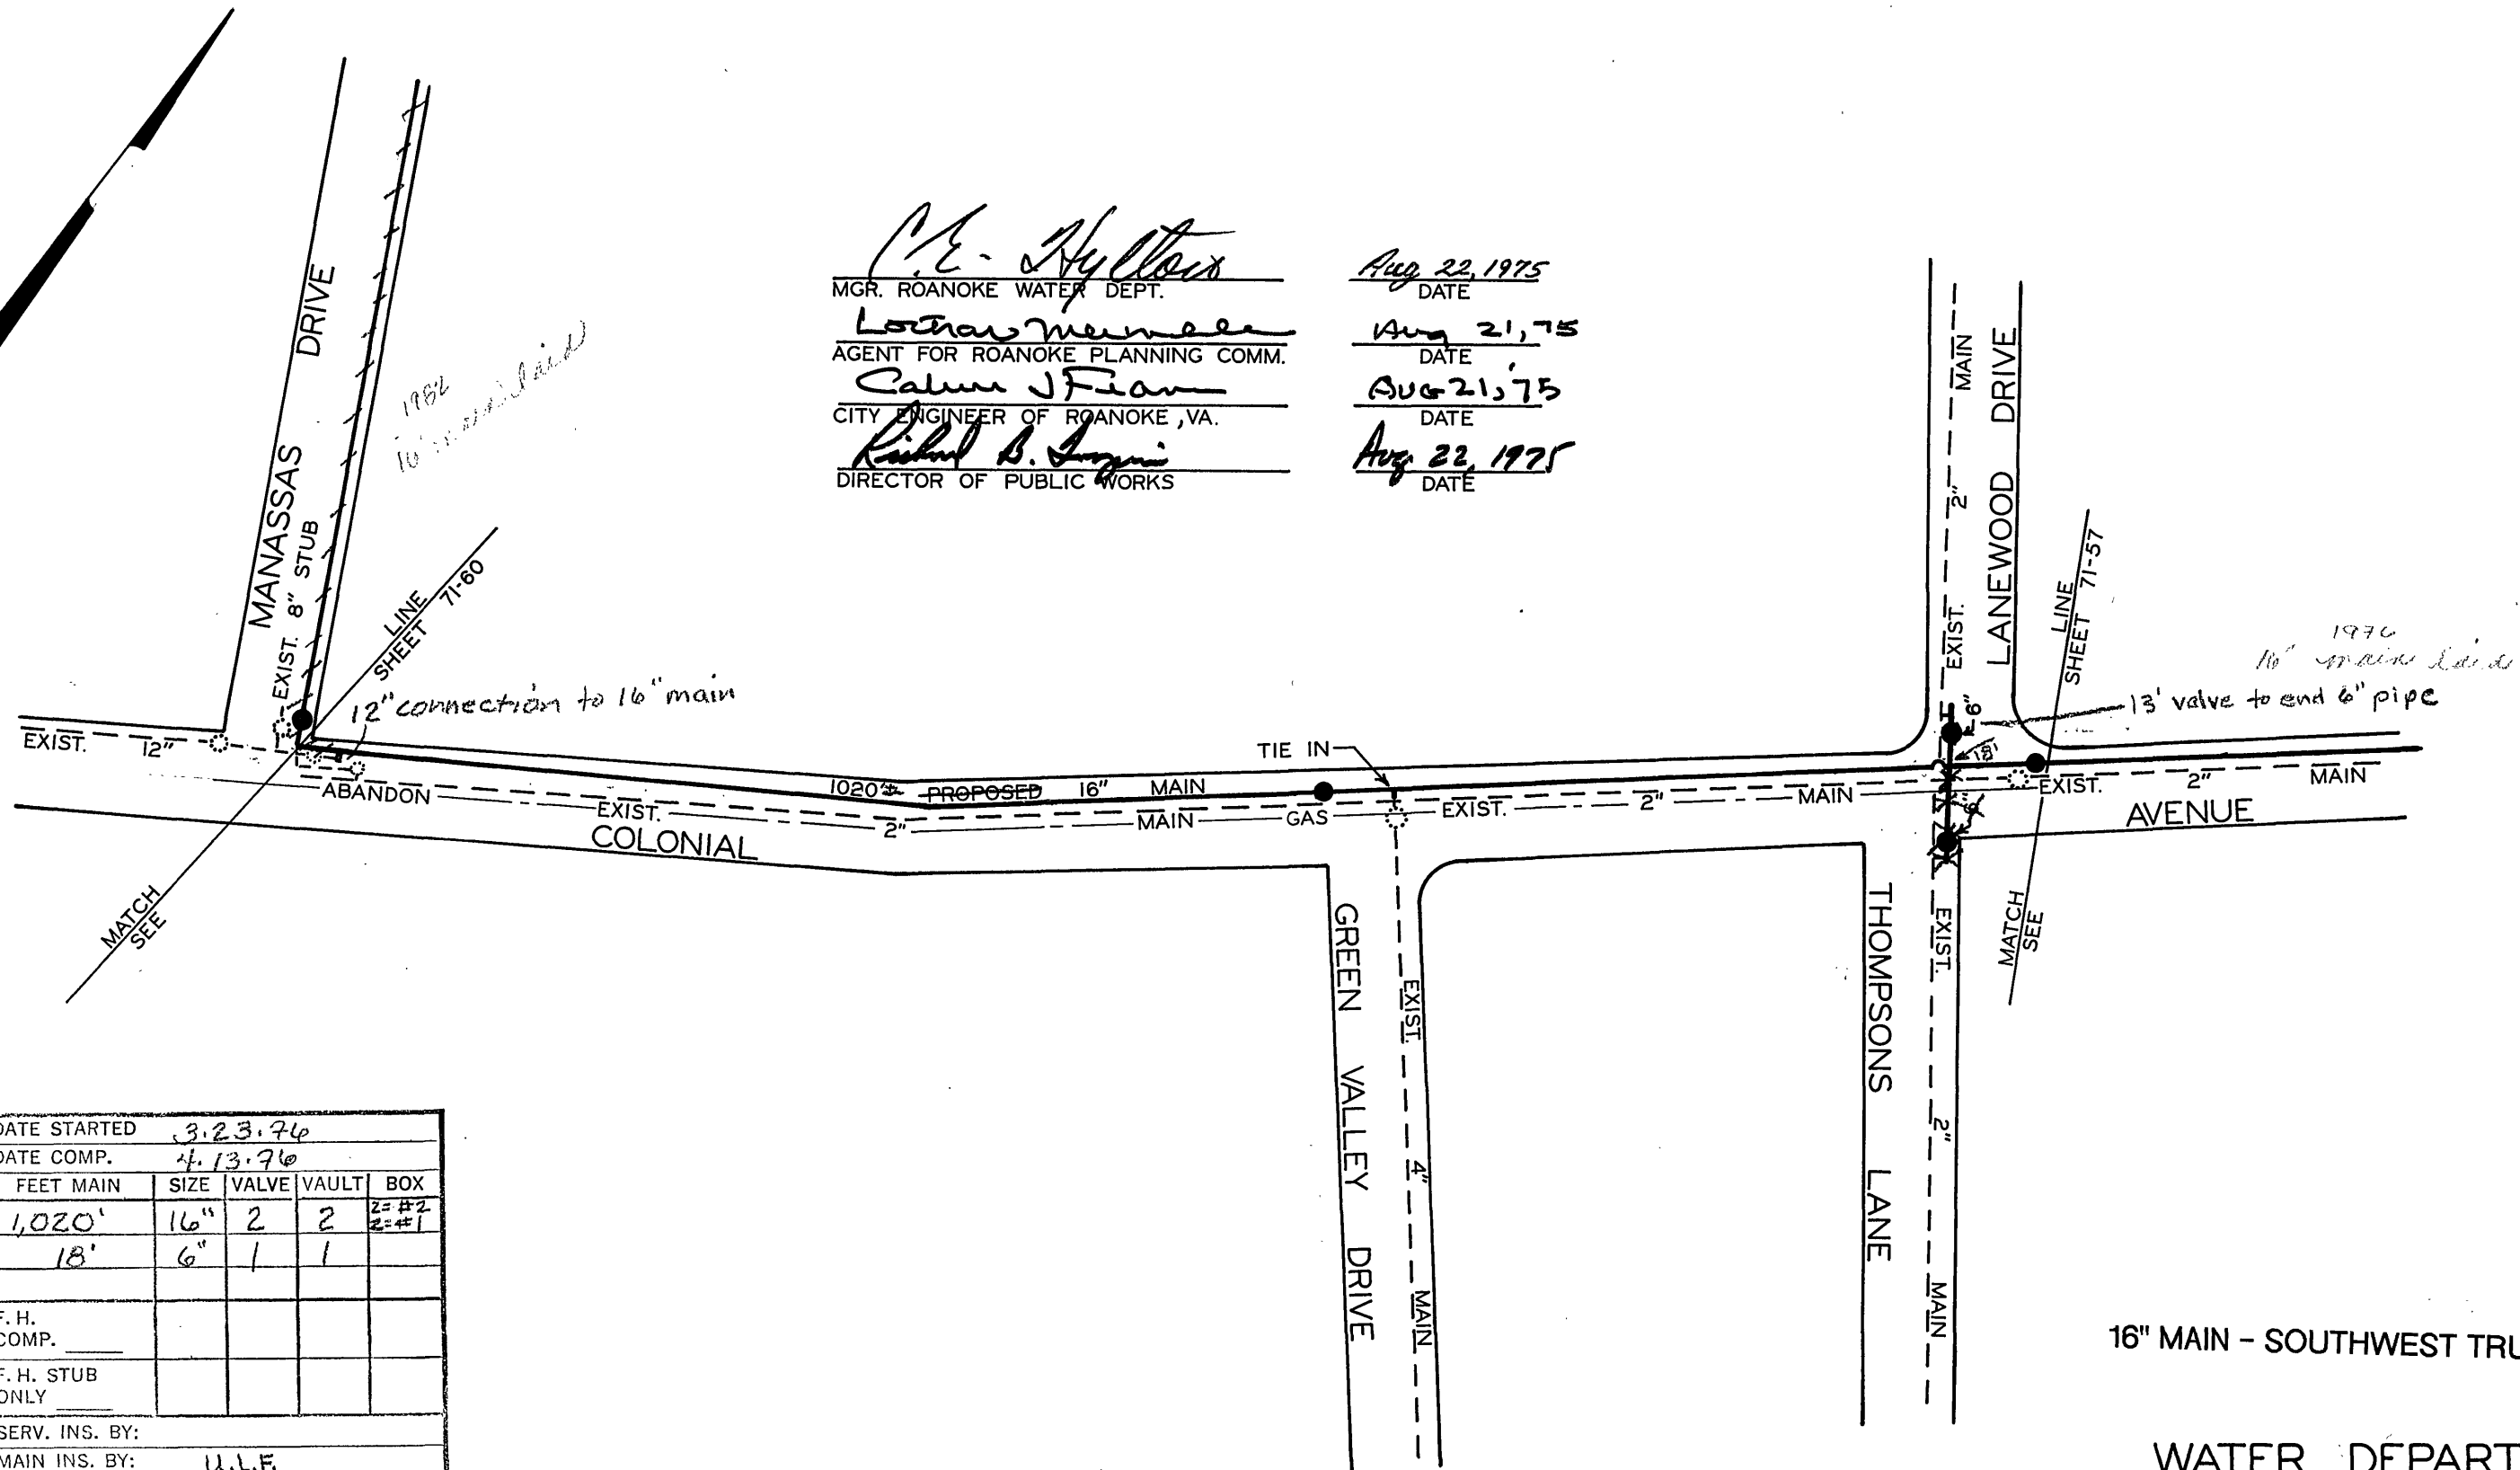

DATE STARTED					3.23.76	
DATE COMP.					4.13.76	
FEET MAIN		SIZE	VALVE	VAULT	BOX	
1,020'		16"	2	2	2-#2	
18'		6"	1	1	2-#1	
F. H. COMP.						
F. H. STUB ONLY						
SERV. INS. BY:						
MAIN INS. BY:			U.L.F.			
NO. 3/4" SERV. INS.						
CITY OR CO.						
DEPT. INSP.						
J.W.M.						

16" MAIN - SOUTHWEST TRUNK LINE

WATER DEPARTMENT
CITY OF ROANOKE, VA.
COLONIAL AVENUE S.W.
SCALE - 1"=100'
DRAWN BY C.A.H. DEC. 16, 1971