

P.E. Hyatt
MGR. ROANOKE WATER DEPT.

Lothar M... ..
AGENT FOR ROANOKE PLANNING COMM.

Calvin J. F... ..
CITY ENGINEER OF ROANOKE, VA.


Robert B. Longini
DIRECTOR OF PUBLIC WORKS

Aug. 22, 1975
DATE

Aug. 21, 75
DATE

Aug. 21, 75
DATE

Aug. 23, 1975
DATE

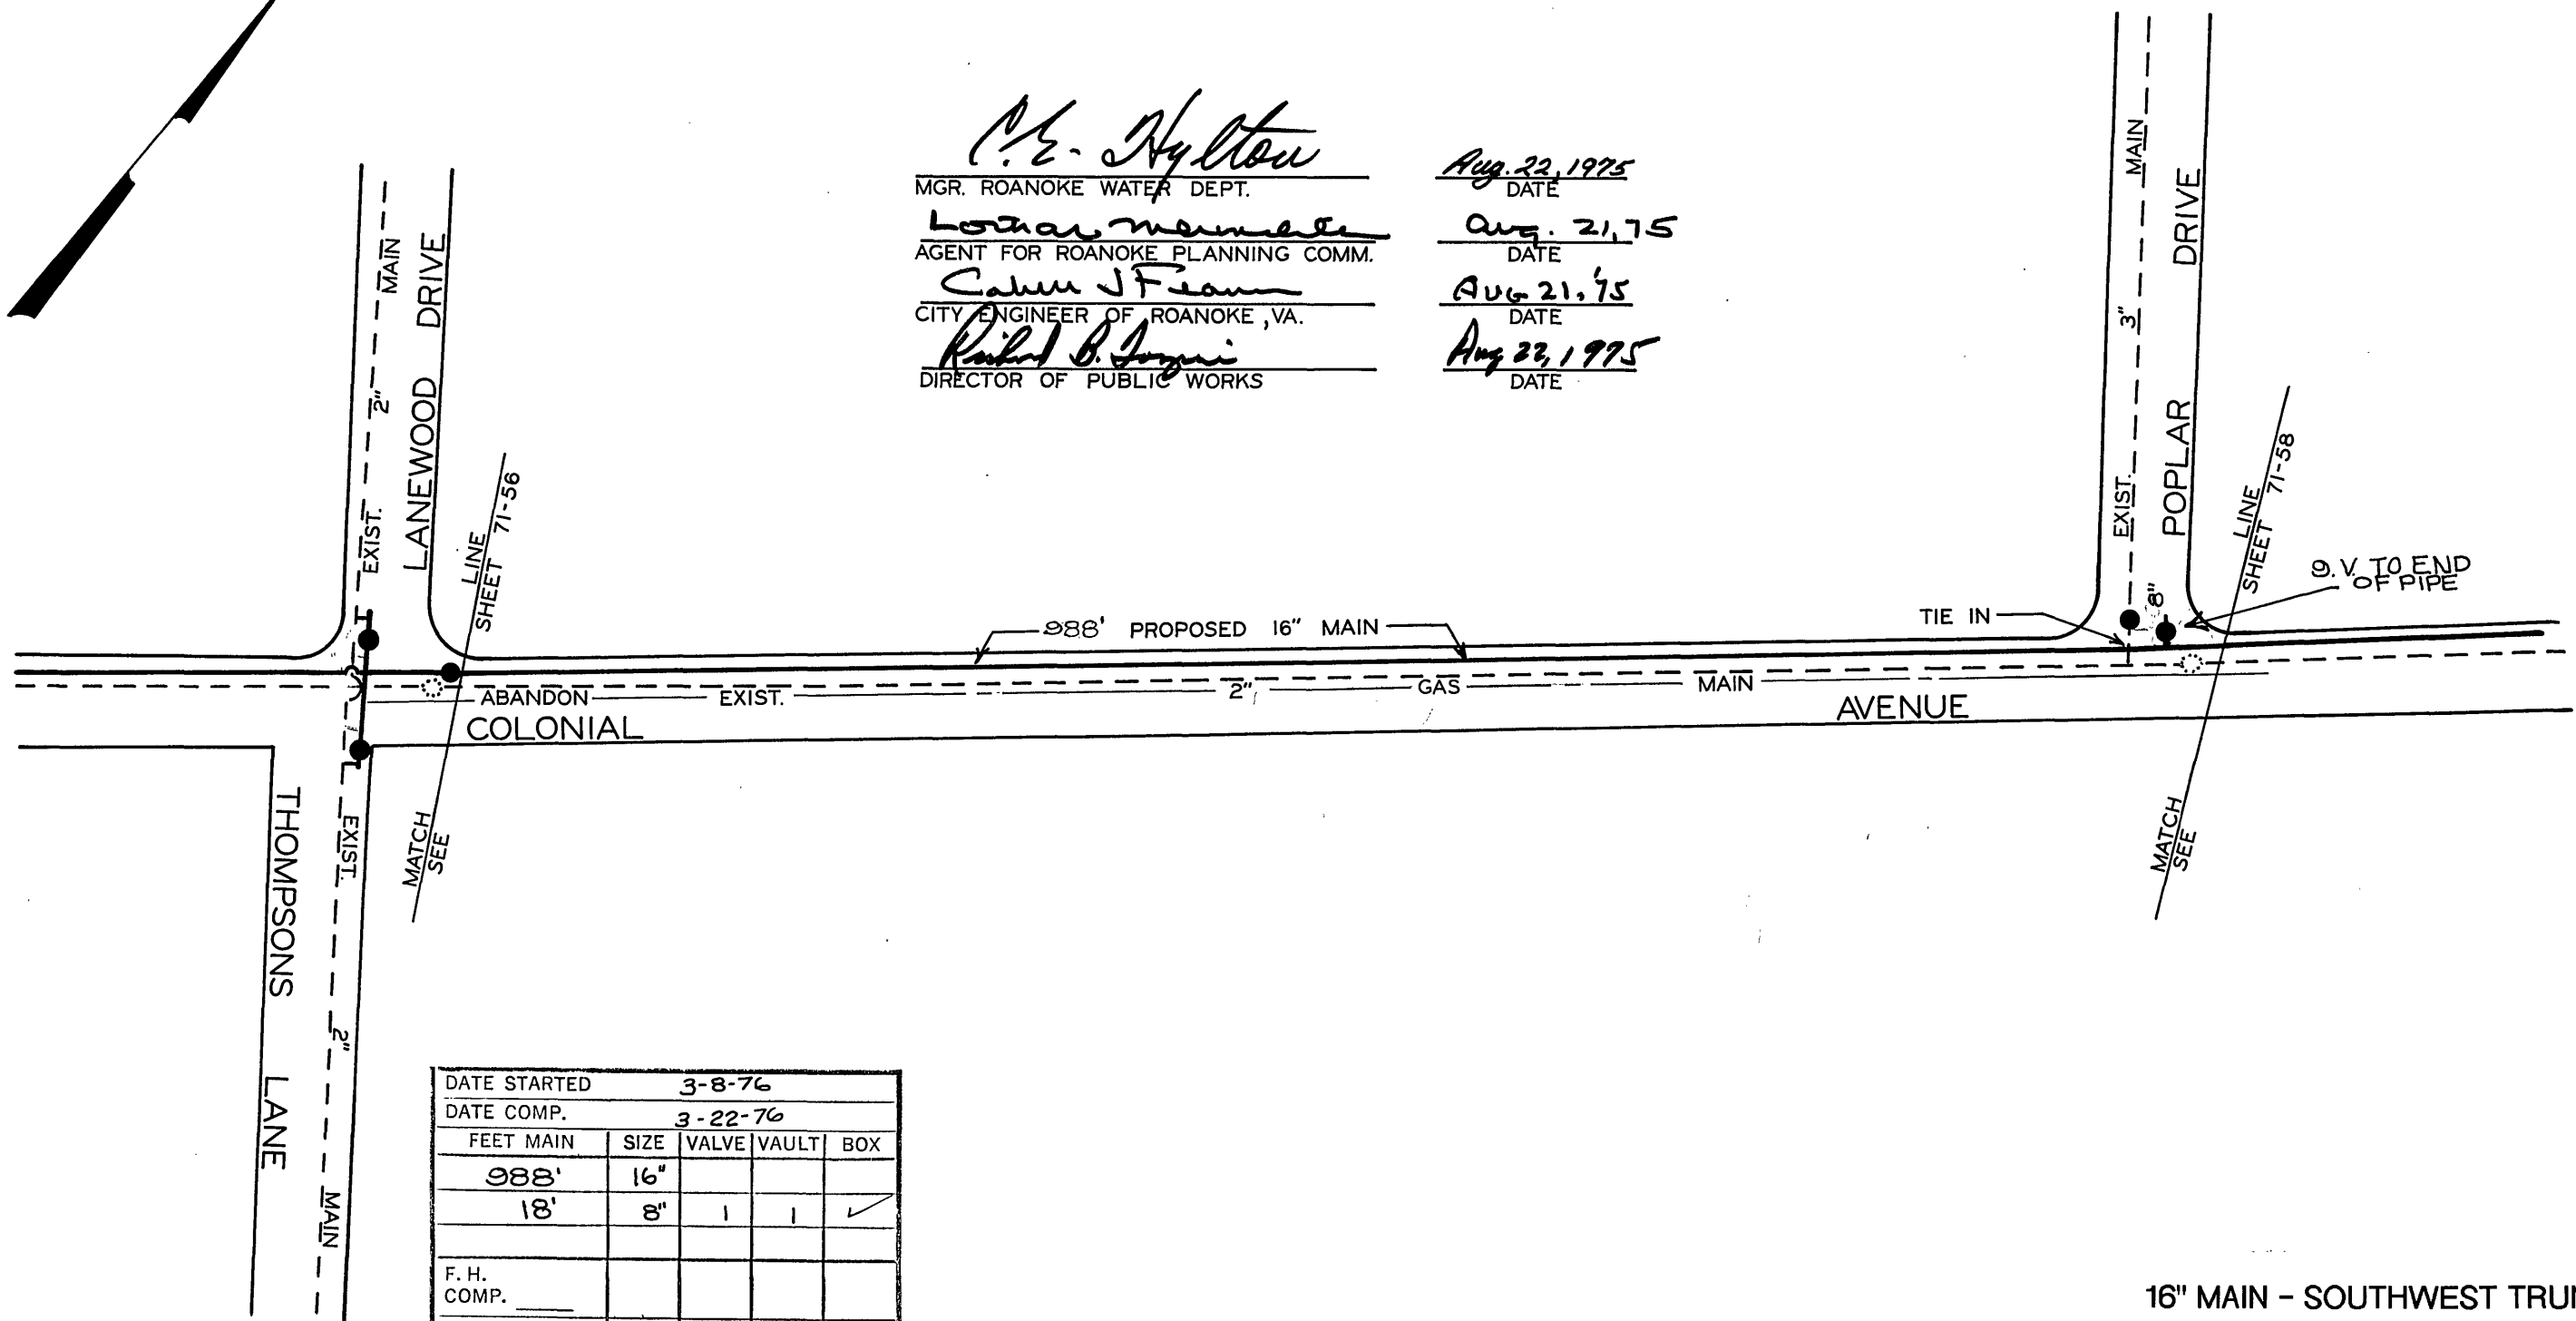

DATE STARTED		3-8-76			
DATE COMP.		3-22-76			
FEET MAIN	SIZE	VALVE	VAULT	BOX	
988'	16"				
18'	8"	1	1	✓	
F. H. COMP. _____					
F. H. STUB ONLY _____					
SERV. INS. BY:					
MAIN INS. BY:		U.L.F.			
NO. 3/4" SERV. INS.					
CITY OR CO.					
DEPT. INSP.					
J.W.M.					

16" MAIN - SOUTHWEST TRUNK LINE

WATER DEPARTMENT
CITY OF ROANOKE, VA.
COLONIAL AVENUE S.W.
SCALE - 1"=100'
DRAWN BY C.A.H. DEC. 16, 1971