


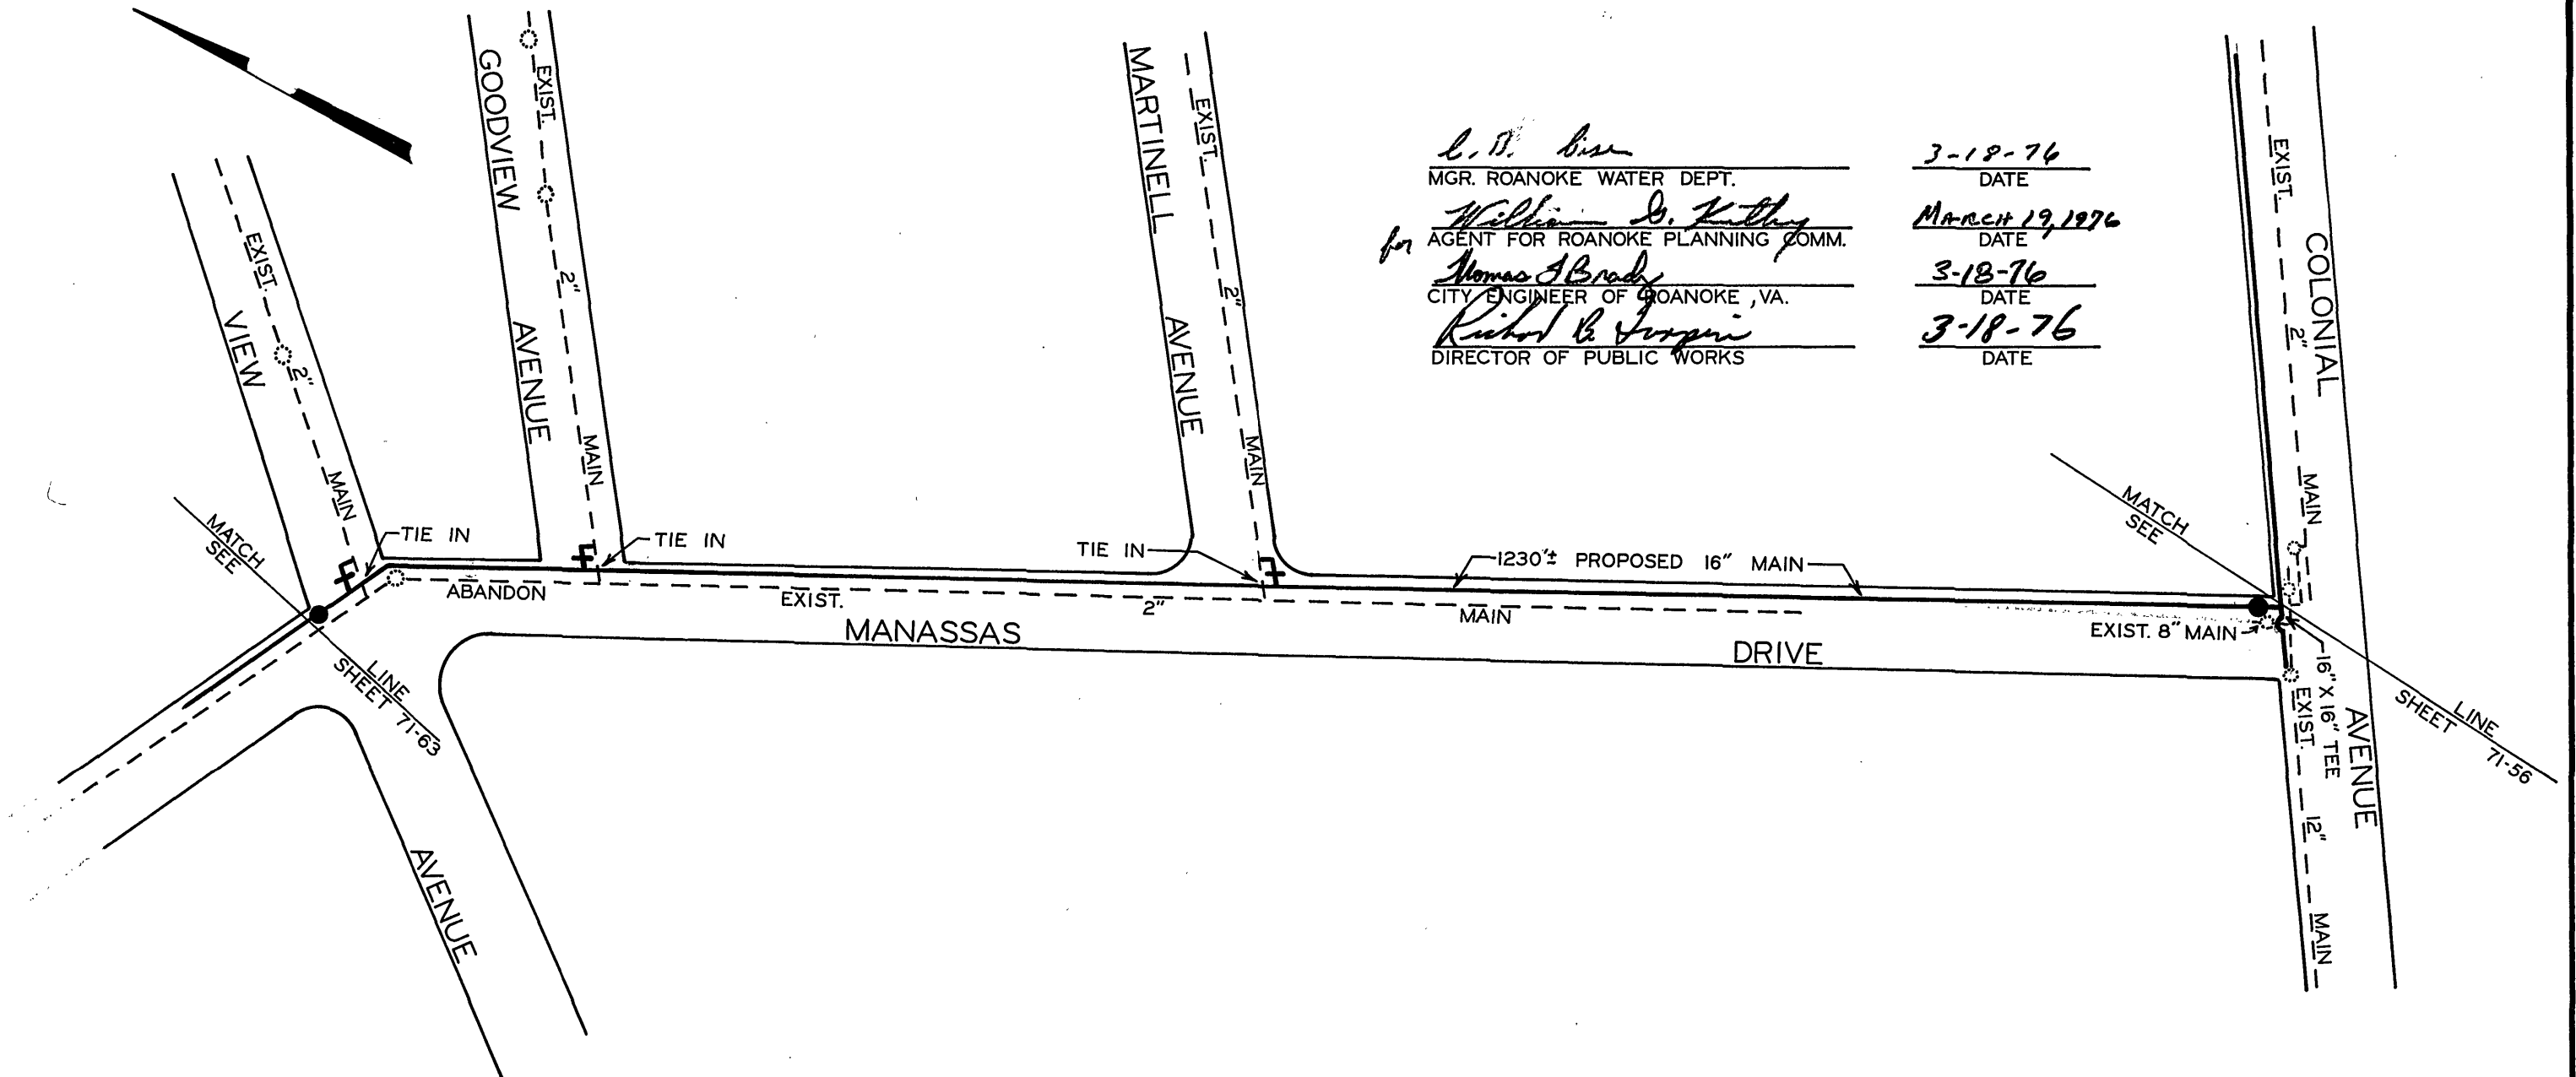

L. D. Wise
 MGR. ROANOKE WATER DEPT.
 for *William D. Kathy*
 AGENT FOR ROANOKE PLANNING COMM.
Thomas J. Brady
 CITY ENGINEER OF ROANOKE, VA.
Richard G. Jorgensen
 DIRECTOR OF PUBLIC WORKS

3-18-76
 DATE
 March 19, 1976
 DATE
 3-18-76
 DATE
 3-18-76
 DATE

note of 1/13/89 - 16" main put in - no tie-in
 found. 2" main was not
 also added

16" MAIN - SOUTHWEST TRUNK LINE
 WATER DEPARTMENT
 CITY OF ROANOKE, VA.
 MANASSAS DRIVE S.W.
 SCALE - 1" = 100'
 DRAWN BY C.A.H. DEC. 21, 1971