
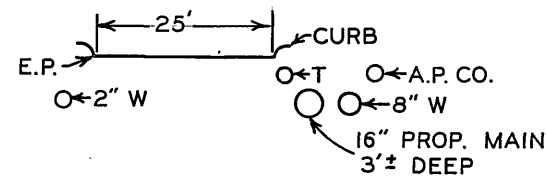


A. B. Kiser
MGR. ROANOKE WATER DEPT.
Loren Monahan
AGENT FOR ROANOKE PLANNING COMM.
Sam H. Shivers
CITY ENGINEER OF ROANOKE, VA.
Joseph H. Brunner, Jr.
DIRECTOR OF PUBLIC WORKS

8/29/72
DATE
8/29/72
DATE
30 Aug 1972
DATE
8/29/72
DATE

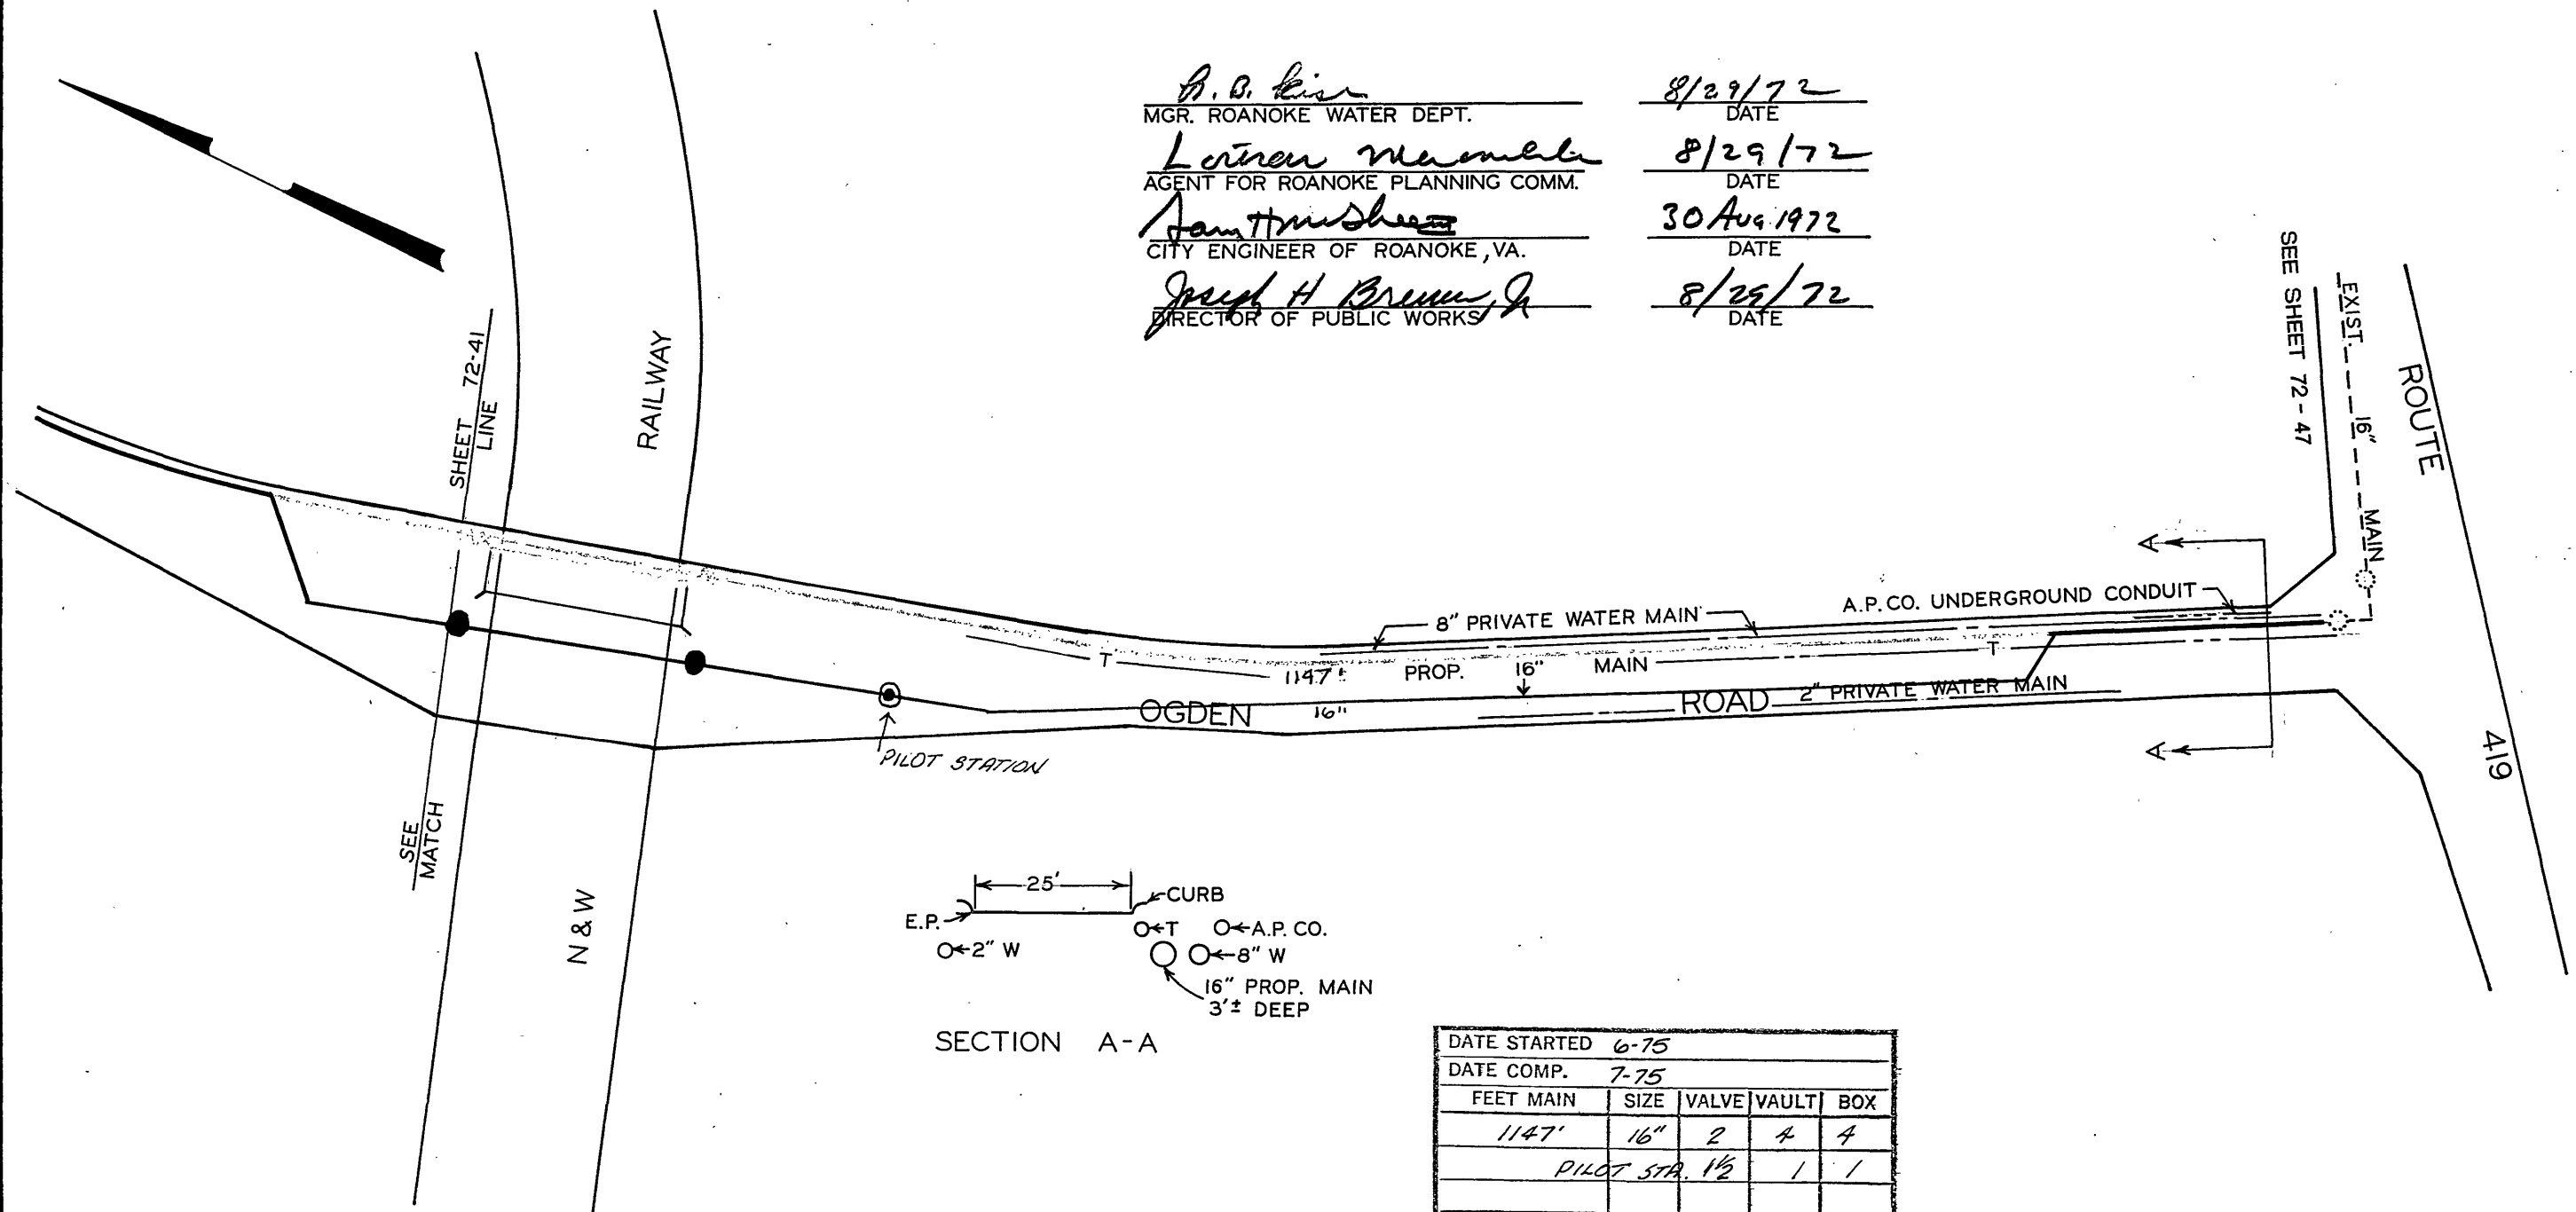

SECTION A-A

DATE STARTED	6-75			
DATE COMP.	7-75			
FEET MAIN	SIZE	VALVE	VAULT	BOX
1147'	16"	2	4	4
PILOT STA. 1 1/2			1	1
F. H. COMP.				
F. H. STUB ONLY				
SERV. INS. BY:	ULF			
MAIN INS. BY:				
NO. 3/4" SERV. INS.				
CITY OR CO.				
DEPT. INSP.	J.W.M. J.J.H.			

16" MAIN - SOUTHWEST TRUNK LINE

WATER DEPARTMENT
CITY OF ROANOKE, VA.

OGDEN ROAD S.W.

SCALE - 1" = 100'

DRAWN BY C.A.H. AUG. 23, 1972