


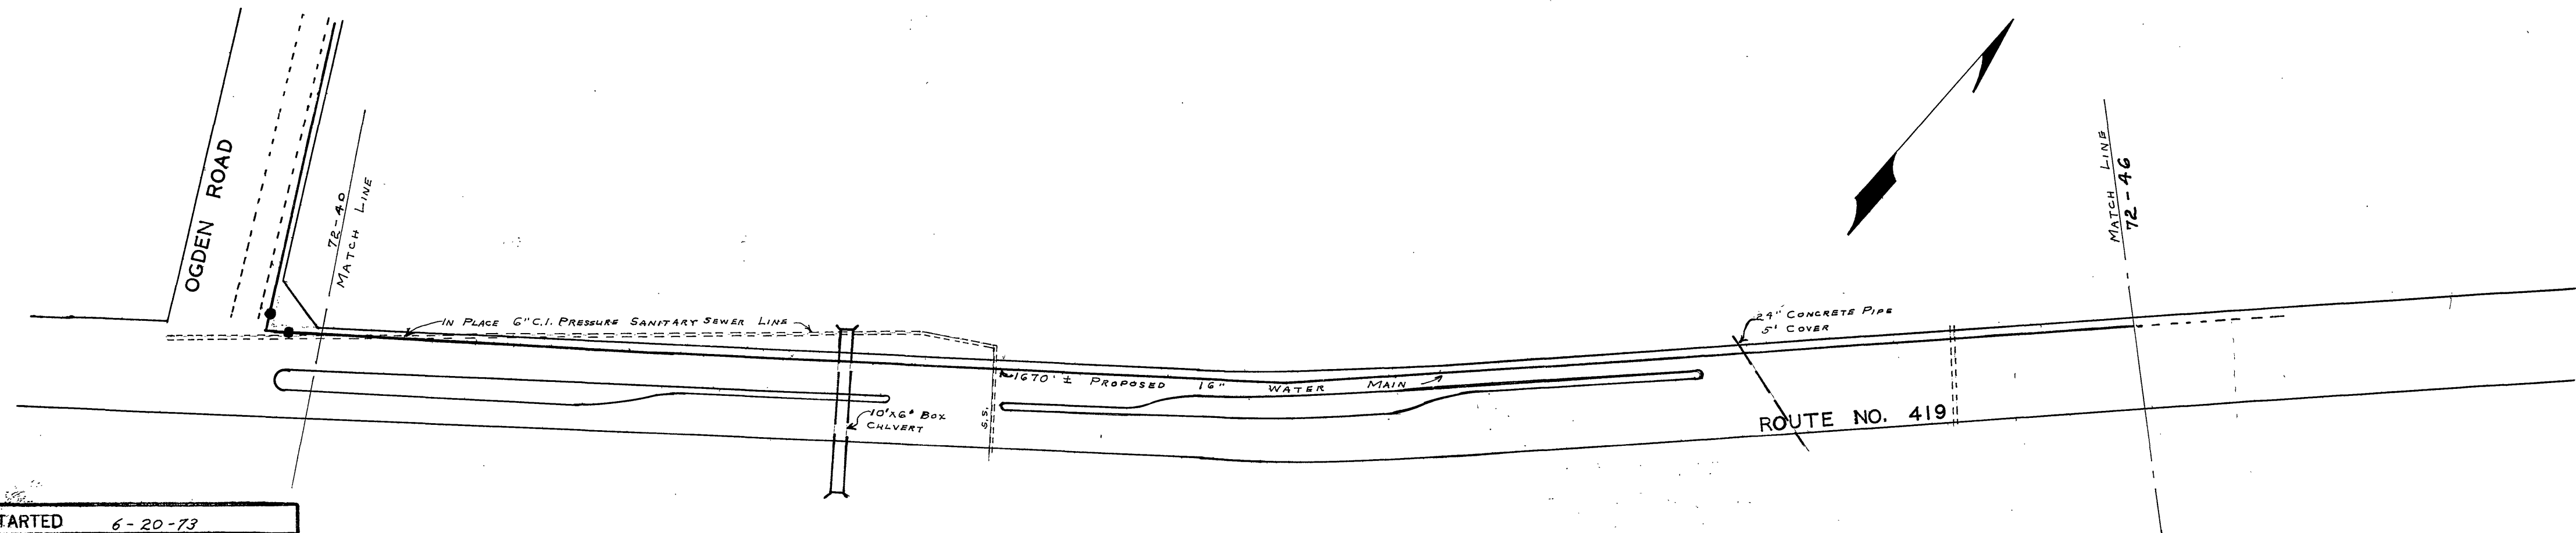

DATE STARTED 6-20-73				
DATE COMP. 8-6-73				
FEET MAIN	SIZE	VALVE	VAULT	BOX
1630	16"	2	4	
34	16"			
F. H. COMP.				
F. H. STUB ONLY				
SERV. INS. BY:				
MAINS INS. BY: R.W.D.				
NO. 3/4" SERV. INS.				
CITY OR CO.				
DEPT. INSP. J. W. MAXEY				

B. D. Rice
 MGR. ROANOKE WATER DEPT.
Lothar Mennel
 AGENT FOR ROANOKE PLANNING COMM
Sam H. McNeen
 CITY ENGINEER OF ROANOKE, VA.
James H. Brown Jr.
 DIRECTOR OF PUBLIC WORKS

3/19/73
 DATE
 21 MAR 1973
 DATE
 19 MAR 1973
 DATE
 17 MAR 73
 DATE

16" MAIN - SOUTHWEST TRUNK LINE
 WATER DEPARTMENT
 CITY OF ROANOKE, VA.
 ROUTE NO. 419 S.W.
 SCALE - 1"=100'
 DRAWN BY E.L.A. SEPT, 29, 1972