


NOTE:  
EXISTING UTILITIES TO BE LOCATED  
PRIOR TO CONSTRUCTION.

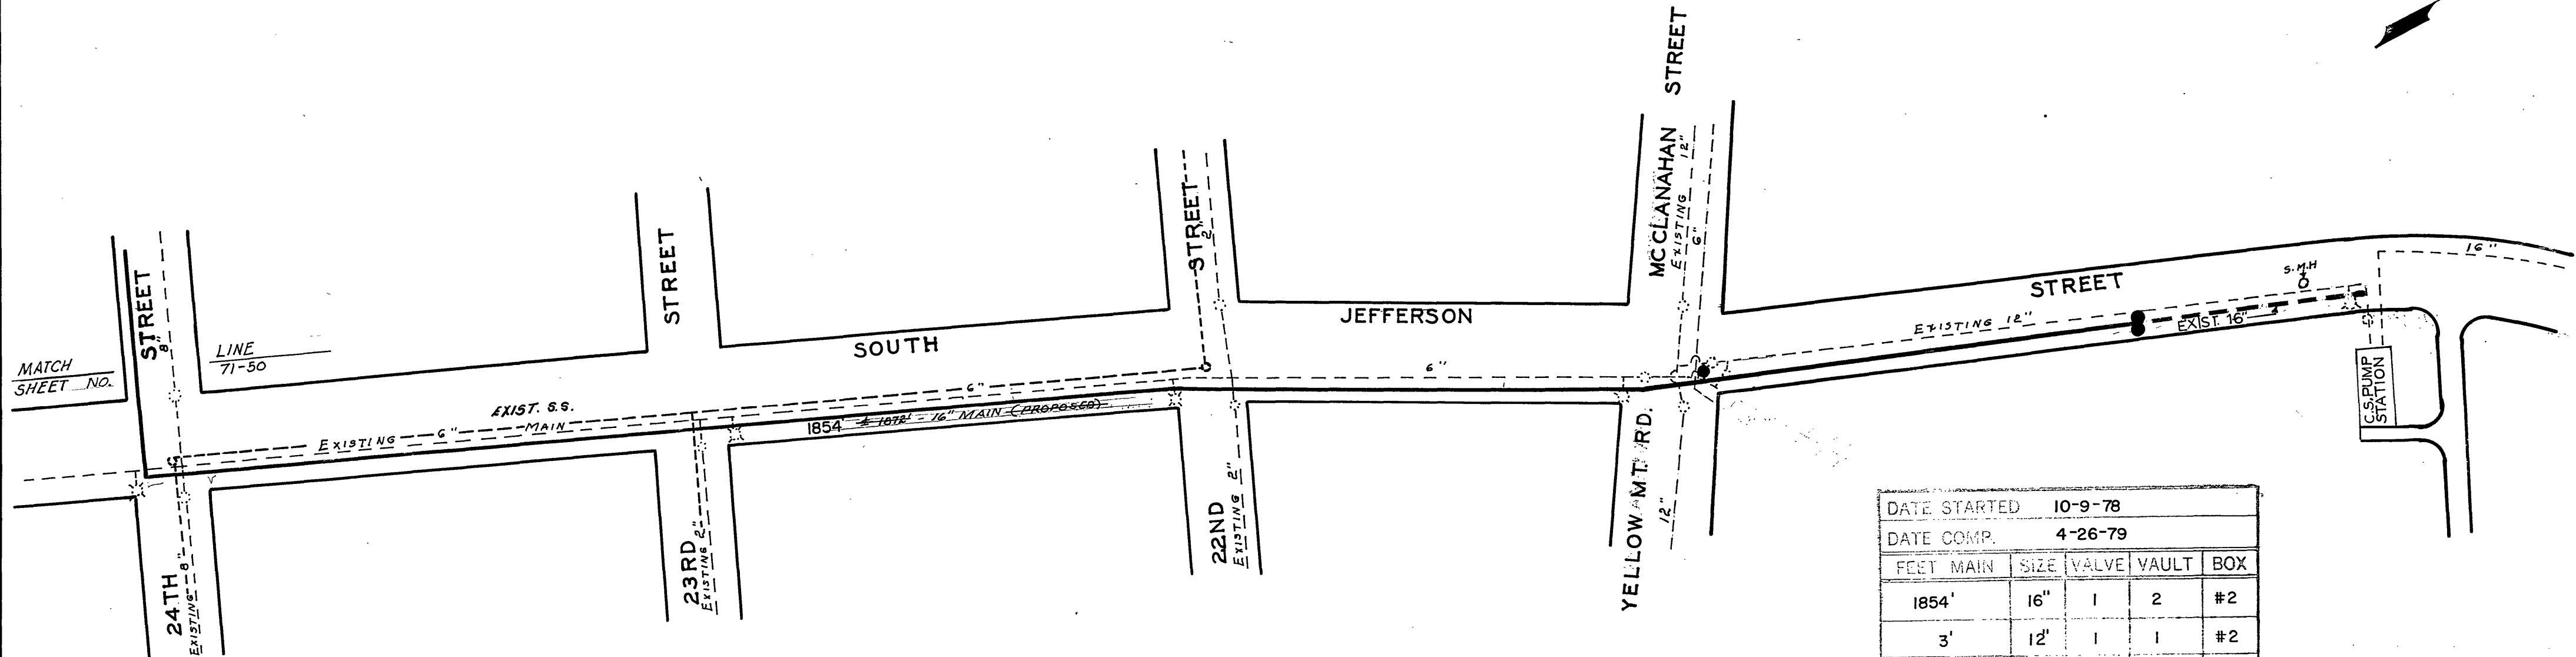

|                                |  |         |       |       |     |
|--------------------------------|--|---------|-------|-------|-----|
| DATE STARTED                   |  | 10-9-78 |       |       |     |
| DATE COMP.                     |  | 4-26-79 |       |       |     |
| FEET MAIN                      |  | SIZE    | VALVE | VAULT | BOX |
| 1854'                          |  | 16"     | 1     | 2     | #2  |
| 3'                             |  | 12'     | 1     | 1     | #2  |
|                                |  |         |       |       |     |
| F. H. COMP.                    |  |         |       |       |     |
| F. H. STUB ONLY                |  |         |       |       |     |
|                                |  |         |       |       |     |
| SERV. INS. BY:                 |  |         |       |       |     |
| MAINS INS. BY: U.L.F           |  |         |       |       |     |
| NO. ¾" SERV. INS.              |  |         |       |       |     |
| CITY OR CO. CITY               |  |         |       |       |     |
| DEPT. INSP. J.W. MOTLEY, U.L.F |  |         |       |       |     |

16" MAIN - SOUTHWEST TRUNK LINE

WATER DEPARTMENT  
CITY OF ROANOKE, VA.  
SOUTH JEFFERSON STREET.S.W.  
SCALE- 1"= 100'  
DRAWN BY E.L.A. DEC. 6,1971

*Art B. Li*  
DIRECTOR UTILITIES & OPERATIONS  
*William J. K. Kelly*  
AGENT FOR ROANOKE PLANNING COMM.  
*Thomas A. Brady*  
CITY ENGINEER OF ROANOKE VA.  
*J. D. Smith*  
DIRECTOR OF PUBLIC WORKS

*Aug. 2, 1978*  
DATE  
*Aug. 2, 1978*  
DATE  
*8-2-78*  
DATE  
*8-3-78*  
DATE