



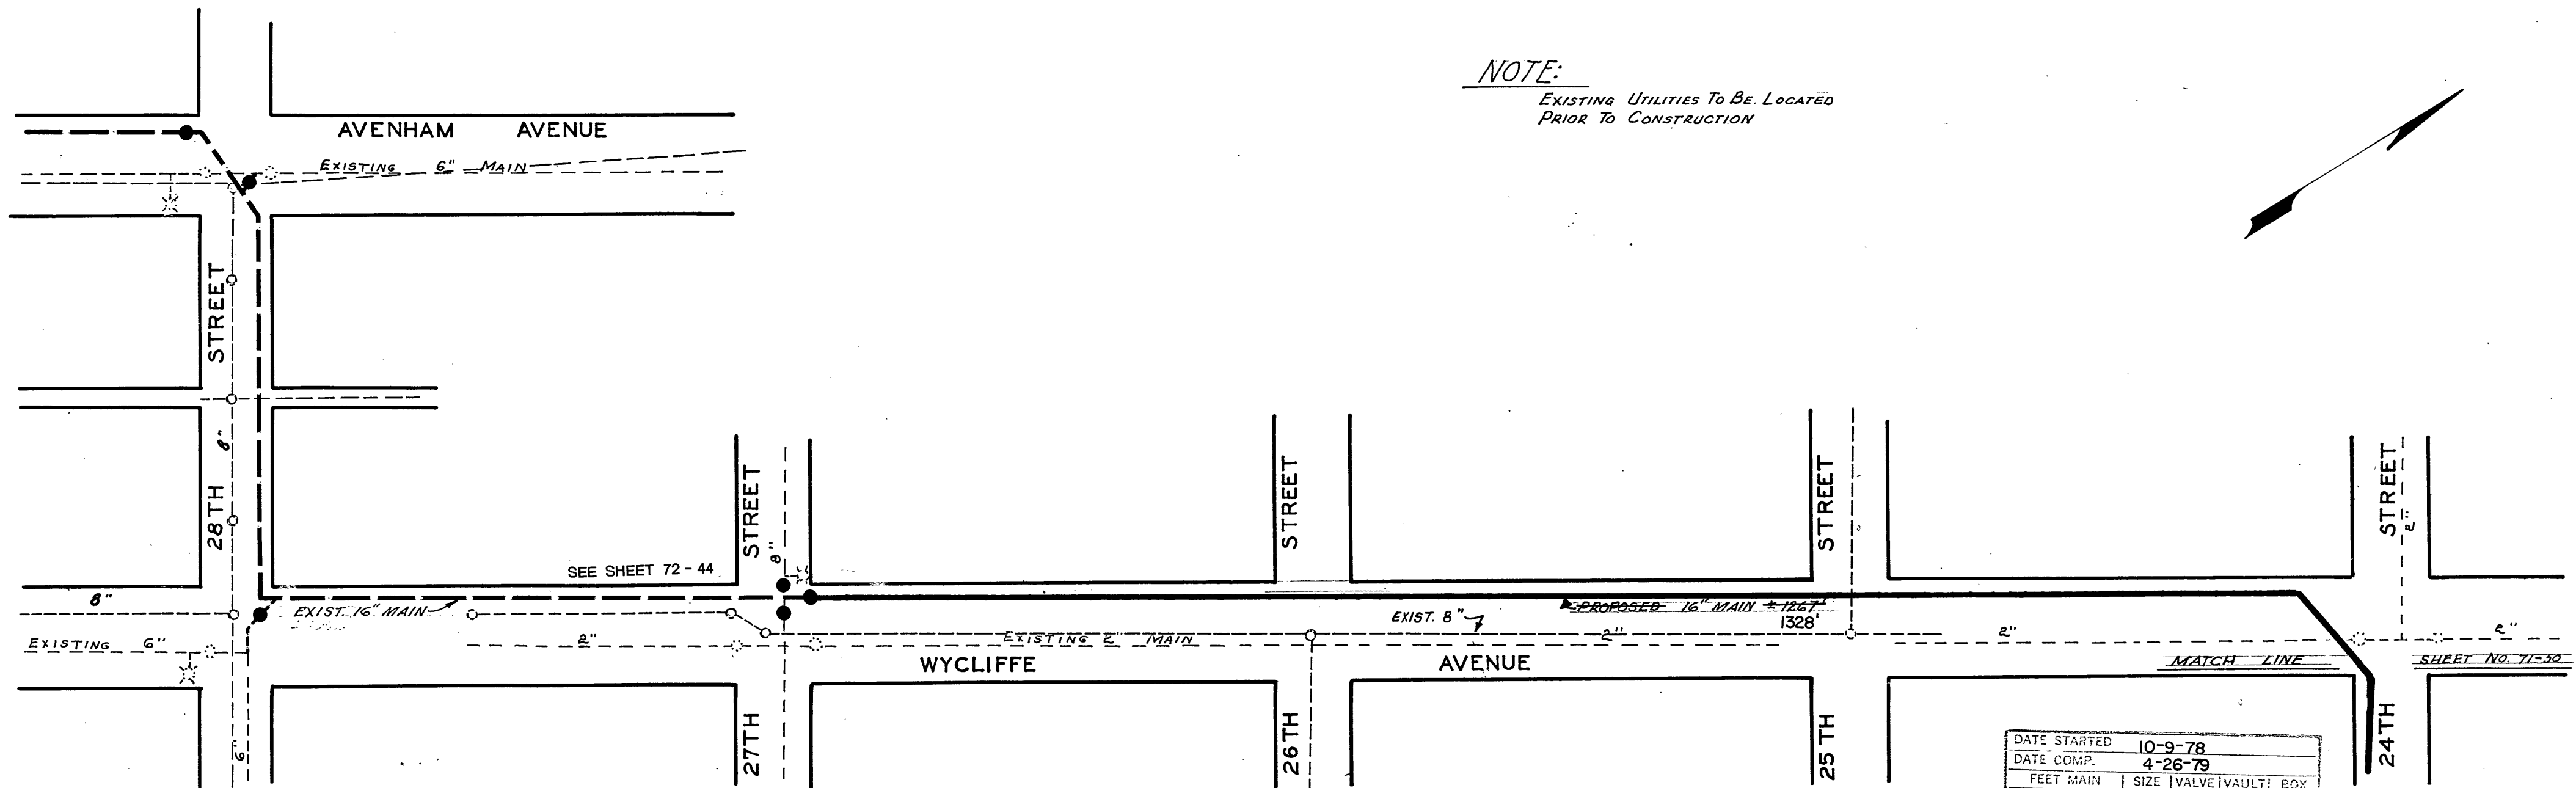

NOTE:
 EXISTING UTILITIES TO BE LOCATED
 PRIOR TO CONSTRUCTION

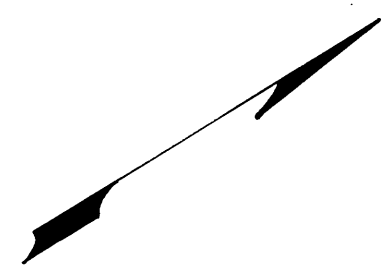

L. P. Kelly
 DIRECTOR UTILITIES & OPERATIONS
William D. Kelly
 AGENT FOR ROANOKE PLANNING COMM.
Thomas J. Brady
 CITY ENGINEER OF ROANOKE VA.
J. D. Smith
 DIRECTOR OF PUBLIC WORKS

August 1, 1978
 DATE
 August 2, 1978
 DATE
 8-2-78
 DATE
 8-3-78
 DATE

DATE STARTED		10-9-78			
DATE COMP.		4-26-79			
FEET MAIN	SIZE	VALVE	VAULT	BOX	
1338'	16"				
	8"	2			
	16"	1			
F. H. COMP.	0				
F. H. STUB ONLY	0				
SERV. INS. BY:					
MAIN INS. BY:		U.L.F.			
NO. ¾" SERV. INS.					
CITY OR CO.		CITY			
DEPT. INSP.		J.W.M., U.L.F.			

SEE SHEET 71-50

16" MAIN - SOUTHWEST TRUNK LINE
 WATER DEPARTMENT
 CITY OF ROANOKE, VA.
 WYCLIFFE AVENUE &
 28TH STREET S.W.
 SCALE - 1"=100'
 DRAWN BY E.L.A. DEC., 10, 1971