


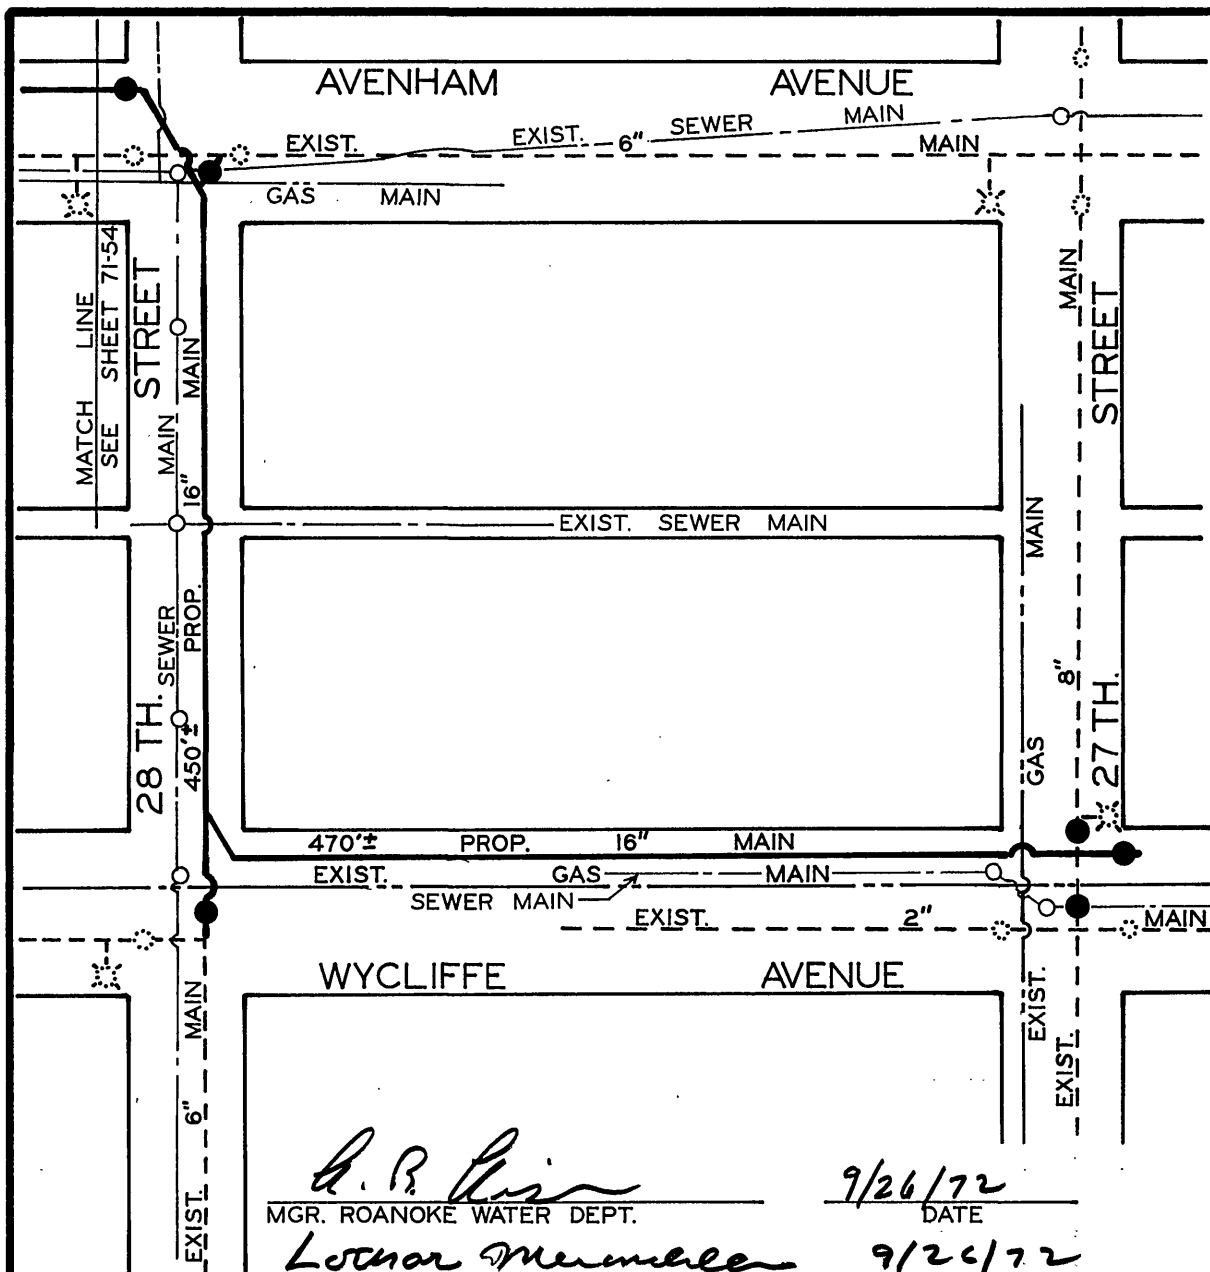

16" MAIN - SOUTHWEST TRUNK LINE

DATE STARTED 12-18-72				
DATE COMP. 3-15-73				
FEET MAIN	SIZE	VALVE	VAULT	BOX
894	16"	2	2	2
41	6"	2	2	
BLOW OFF	2"	1		1
17	8"	2	2	
F. H. COMP.				
F. H. STUB ONLY				
SERV. INS. BY:				
MAINS INS. BY: R. W. D.				
NO. 3/4" SERV. INS.				
CITY OR CO. CITY				
DEPT. INSP. J. W. MALEY				

SEE SHEET 71-52

A. B. Linn
MGR. ROANOKE WATER DEPT.

Lothar Mermelstein
AGENT FOR ROANOKE PLANNING COMM.

Charles Whitcomb, Asst.
CITY ENGINEER OF ROANOKE, VA.

Joseph H. Breen
DIRECTOR OF PUBLIC WORKS

9/26/72
DATE

9/26/72
DATE

9/26/72
DATE

9/26/72
DATE

WATER DEPARTMENT
CITY OF ROANOKE, VA.

WYCLIFFE AVENUE &
28 TH. STREET S.W.

SCALE - 1" = 100'
DRAWN BY C.A.H. SEPT. 15, 1972

DIST. MAP 106

72-44