



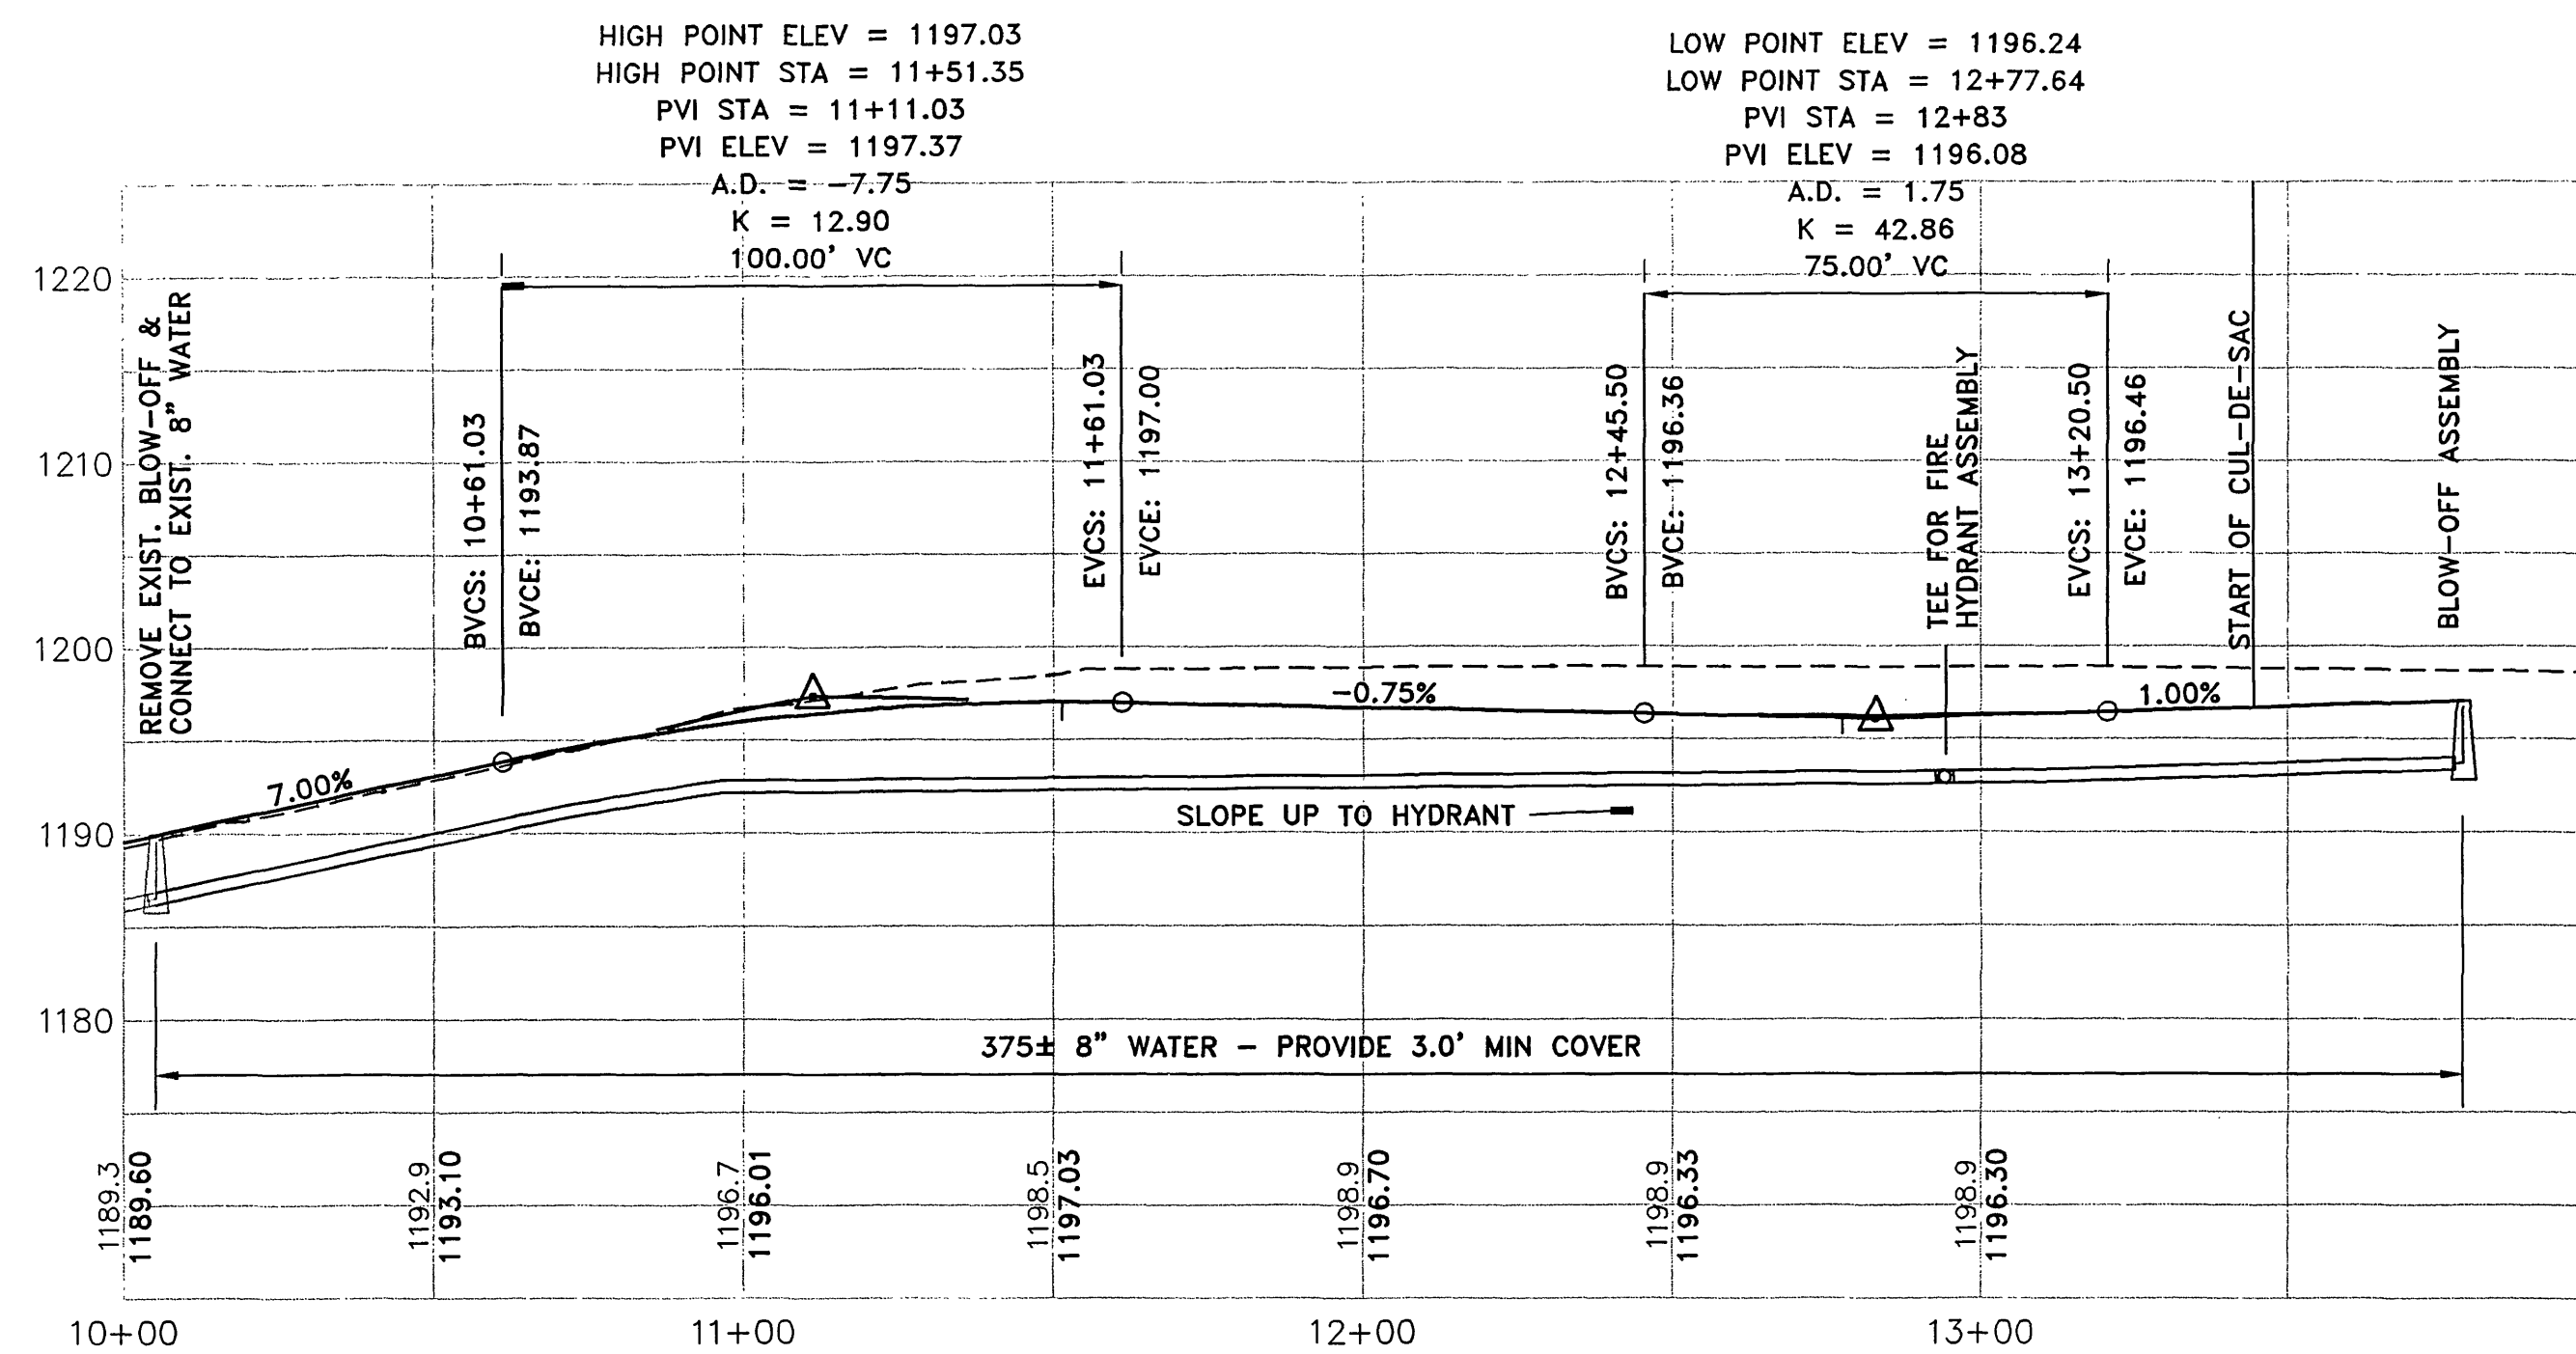


PRIVATE ROAD PROFILE
SCALE: 1"=10' VERT.
1"=30' HORIZ.

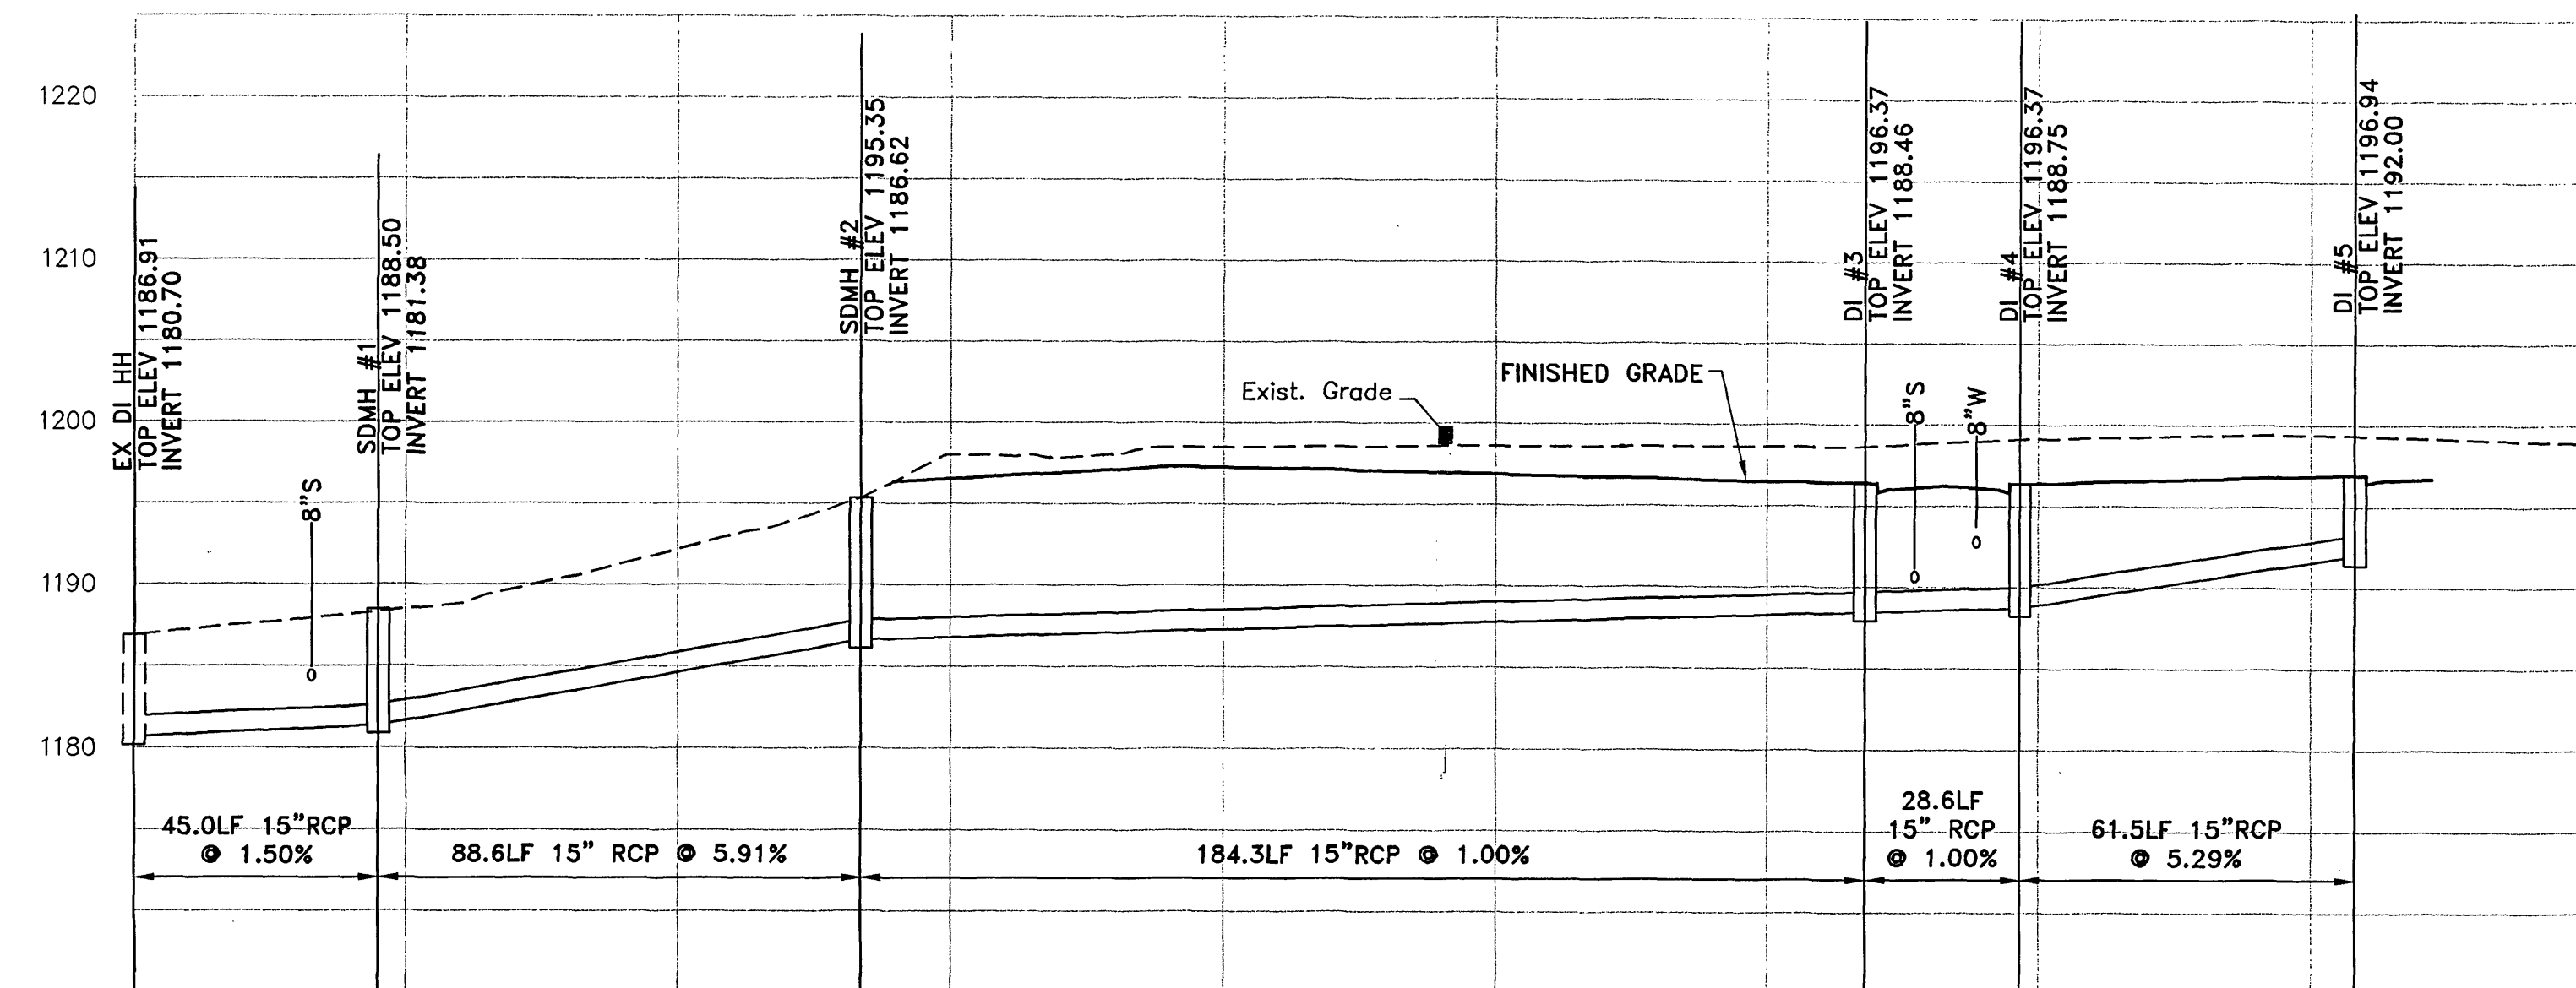


STORM DRAIN PROFILE
SCALE: 1"=10' VERT.
1"=30' HORIZ.

NOTE:
LENGTHS ARE MEASURED FROM CENTER TO CENTER OF MANHOLES.
INVERTS ARE TO CENTER OF MANHOLES.

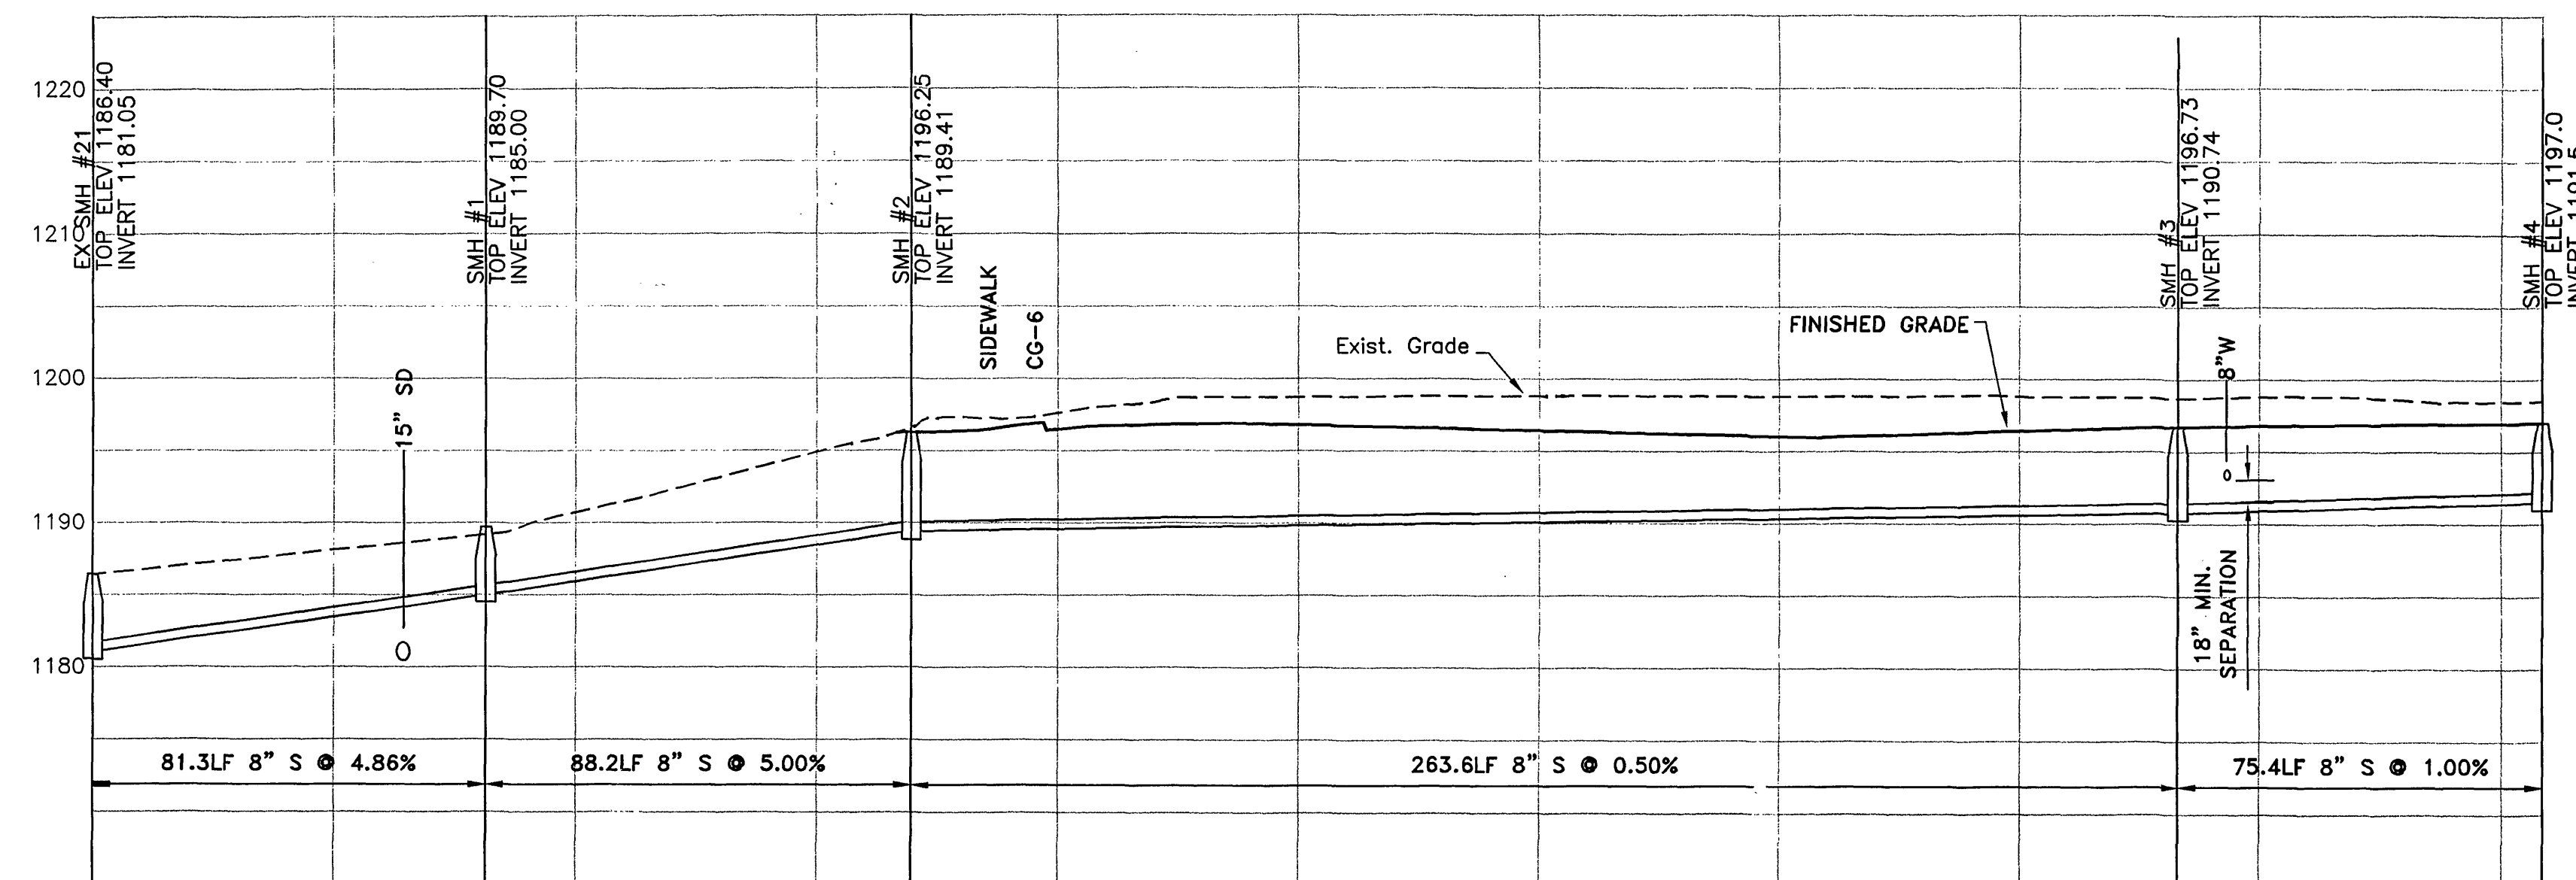

SANITARY SEWER PROFILE
SCALE: 1"=10' VERT.
1"=30' HORIZ.

NOTE:
LENGTHS ARE MEASURED FROM CENTER TO CENTER OF MANHOLES.
INVERTS ARE TO CENTER OF MANHOLES.

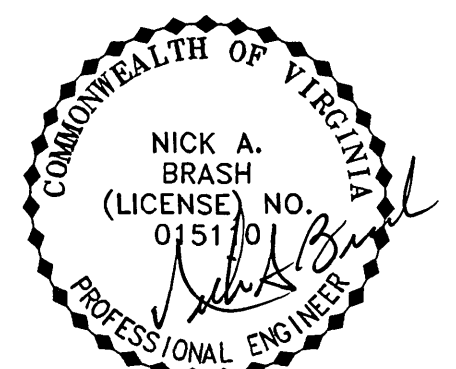

APR 19 1999

NO.	REVISION	BY	DATE



L.A. GATES COMPANY
ENGINEERS AND CONSULTANTS
ROANOKE, VIRGINIA

SOUTHWOOD OF ROANOKE COMMUNITY, INC.
CONDOMINIUM PROJECT
FOR SOUTHWOOD
ROANOKE, VIRGINIA

**ROAD AND UTILITY
PROFILES**

DRAWN	CHECKED	APPROVED	DATE	SCALE	REV.
DSG	NAB		APRIL, 1999	1"=30'	

CADD DWG FILE NAME: 5.DWG
EXT FILE: 5.DWG

SHEET NO.
5