


04282comp new-pr03.plt

w:\drawings\2004\04282\eng\04282comp new.dwg

1190
1180
1170
1160
1150
1140
1130
1120
1110
1100
1090


1190
1180
1170
1160
1150
1140
1130
1120
1110
1100
1090

RETAINING WALL PROFILE

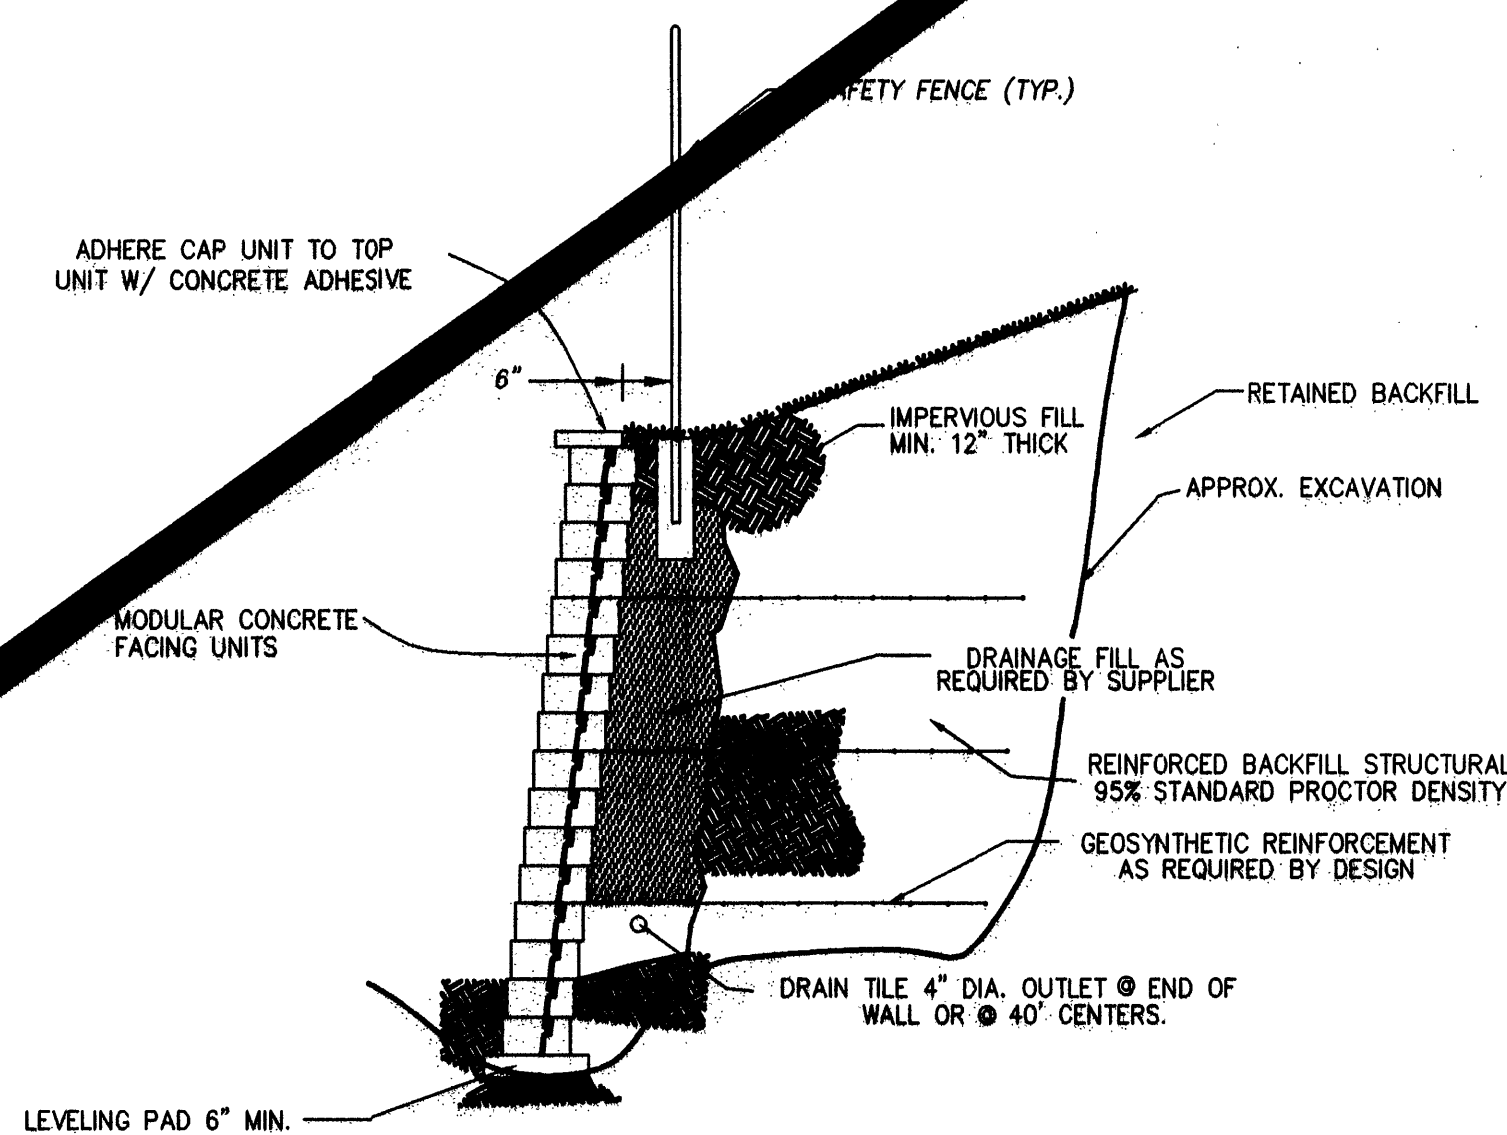



NOTES:

1. WALL DETAILS AND PROFILES SHOWN IN THESE PLANS ARE FOR SCHEMATIC DETAIL ONLY.
2. WALL DESIGNER SHALL PROVIDE TO THE OWNER DESIGN DRAWINGS FOR THE RETAINING WALLS. SUCH DRAWINGS SHALL INCLUDE TYPE AND STYLE. DRAWINGS SHALL BE SIGNED AND SEALED BY A REGISTERED PROFESSIONAL ENGINEER IN THE STATE OF VIRGINIA, PER APPLICABLE BUILDING CODES.
3. LUMSDEN ASSOCIATES, P.C. ASSUMES NO RESPONSIBILITY OR LIABILITY RELATING TO STRUCTURAL FAILURES OF THE RETAINING WALLS.

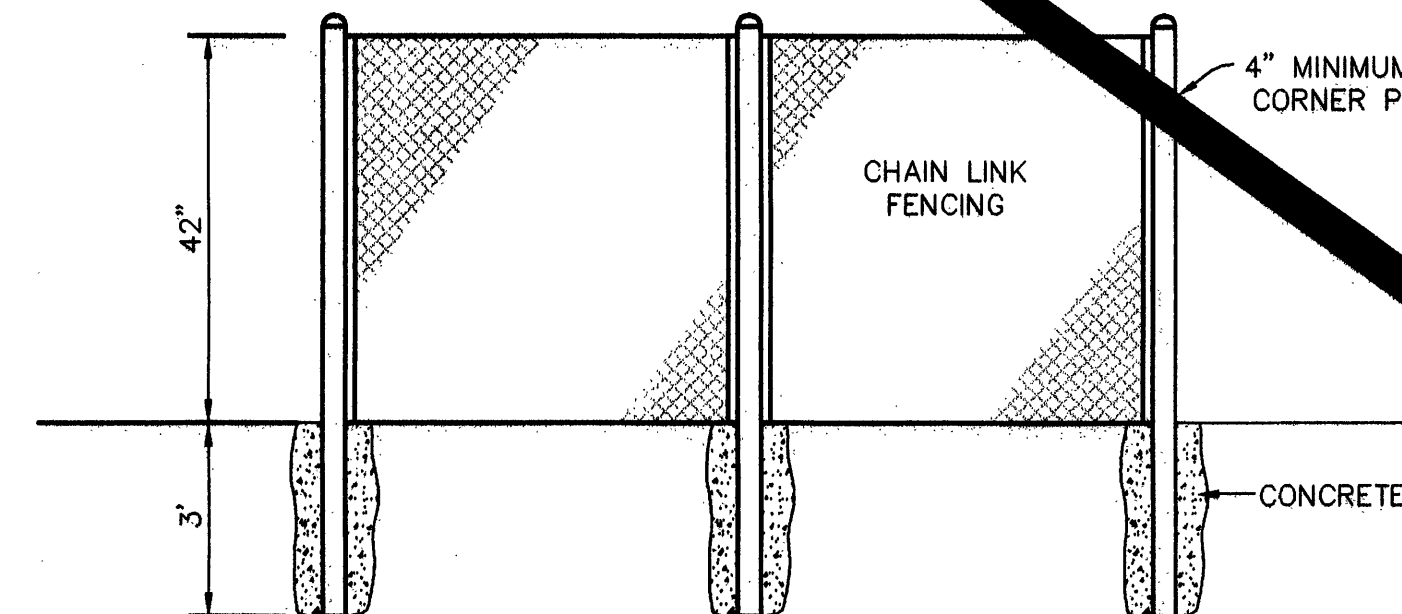

RETAINING WALL WITH SAFETY FENCE

NO SCALE

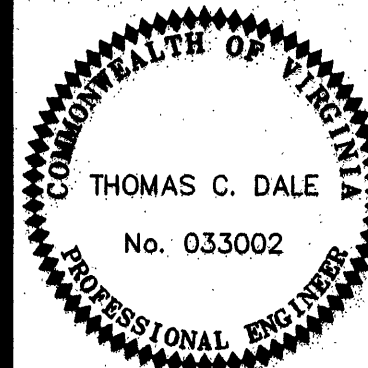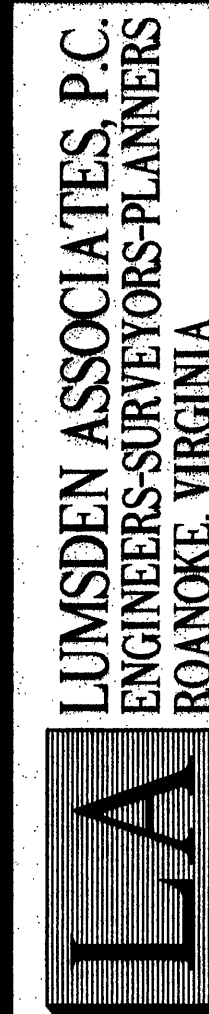

RETAINING WALL PROFILE

SECTION No. 5
**THE COACH HOMES
OF SOUTHWOOD**
PREPARED FOR
BOONE HOMES, INC.
SITUATED IN
THE CITY OF ROANOKE, VIRGINIA

WVWA ID# 6QPNXU

NO.	DATE	REVISIONS				
		DESCRIPTION	REVISOR	DATE	DATE	DATE
1	7/28/05	REVISED GRADING				
2						
3						
4						
5						

DATE: April 22, 2005

SCALE: 1"=30'(H), 1"=10'(V)

COMMISSION NO: 04-282

SHEET 9 OF 11

LUMSDEN ASSOCIATES, P.C.
ENGINEERS-SURVEYORS-PLANNERS
ROANOKE, VIRGINIA
4664 BRAMBLETON AVENUE
P.O. BOX 20669
ROANOKE, VIRGINIA 24018
PHONE: (540) 772-4411
FAX: (540) 772-9445
E-MAIL: MAIL@LUMSDENPC.COM