



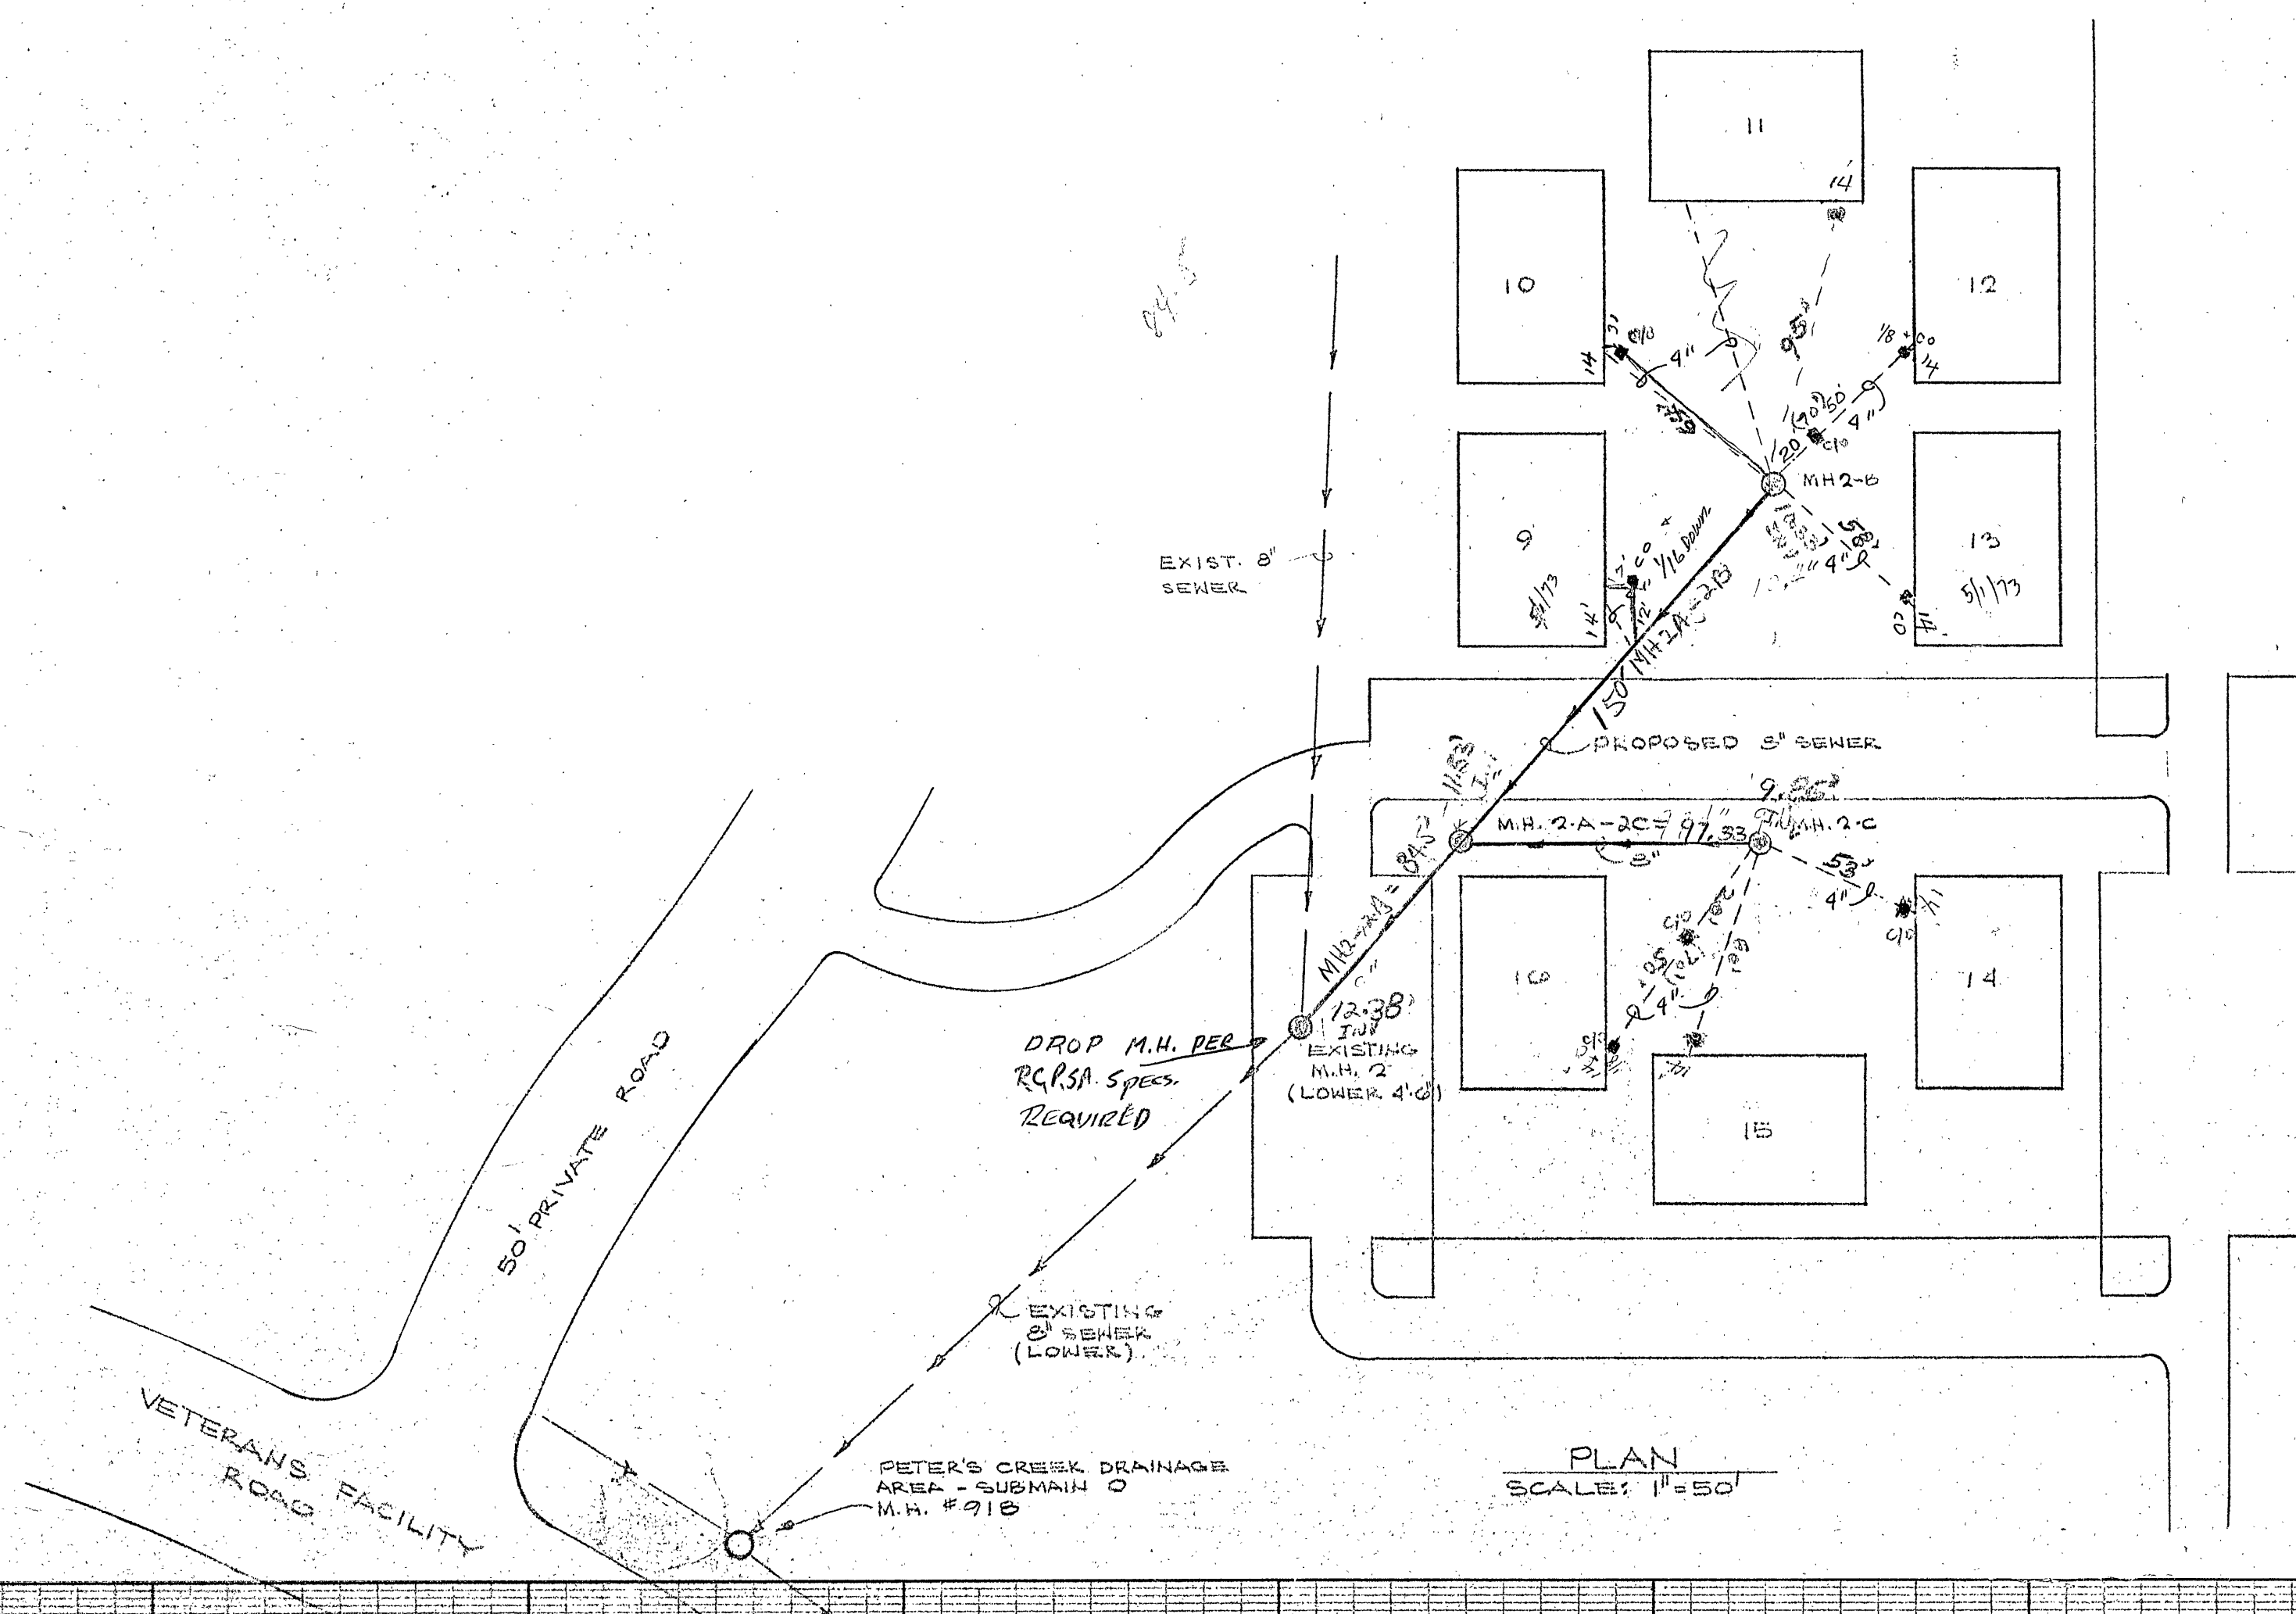


9 THRU 10 - PROPOSED
12-UNIT APT. BUILDINGS
96 UNITS TOTAL
3 PERSONS PER UNIT-ANG.
288 PERSONS X 100 GALS/DAY = 28,800
28,800 X 4 = 115,200 GAL/DAY PEAK FLOW

PLAN
SCALE: 1"=50'

PROFILE
SCALE: HORIZ. 1"=50'
VERT. 1"=10'

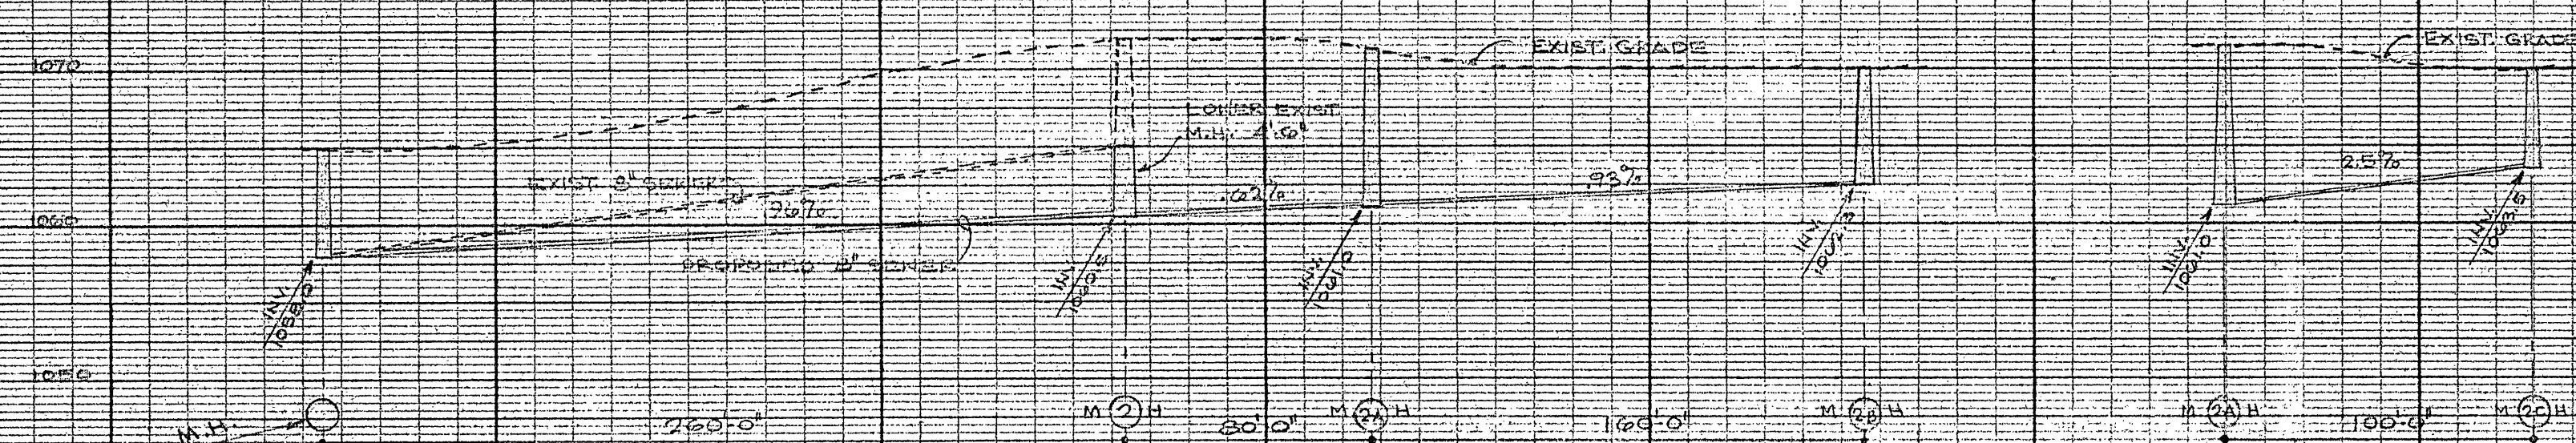

PRELIMINARY
PLAN & PROFILE
PROPOSED SANITARY SEWER
SPANISH TRACE
APARTMENTS
ROANOKE CO., VIRGINIA
MAR 20, 1977 SCALE: AS SHOWN
DRA. BY: J. L. SINK

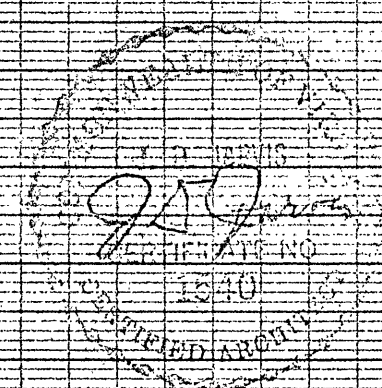

INSPECTOR

SPANISH TRACE