




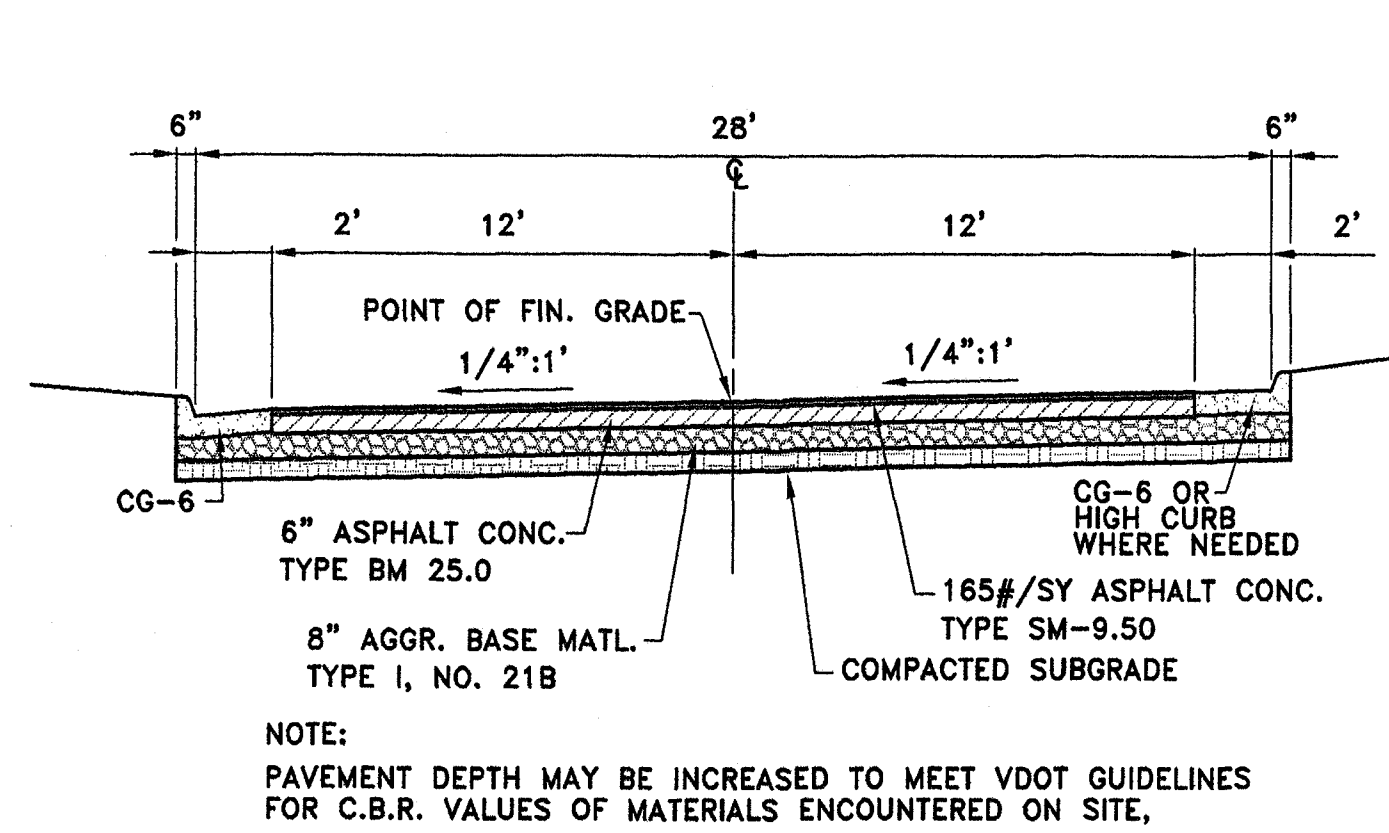


TYPICAL ACCESS ROAD SECTION
SCALE: 1"=5'

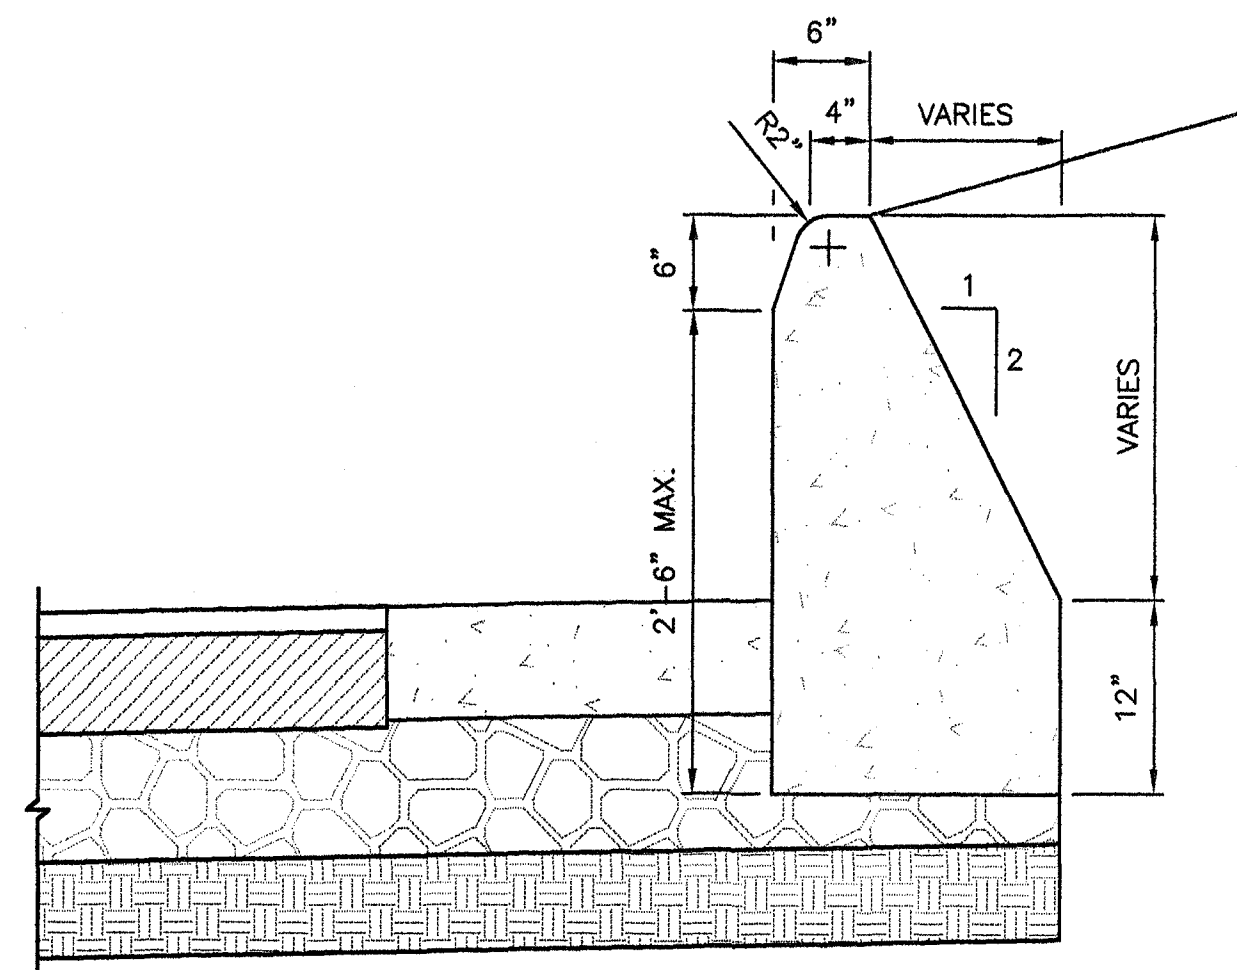


HIGH CURB DETAIL
SCALE: 1"=1'

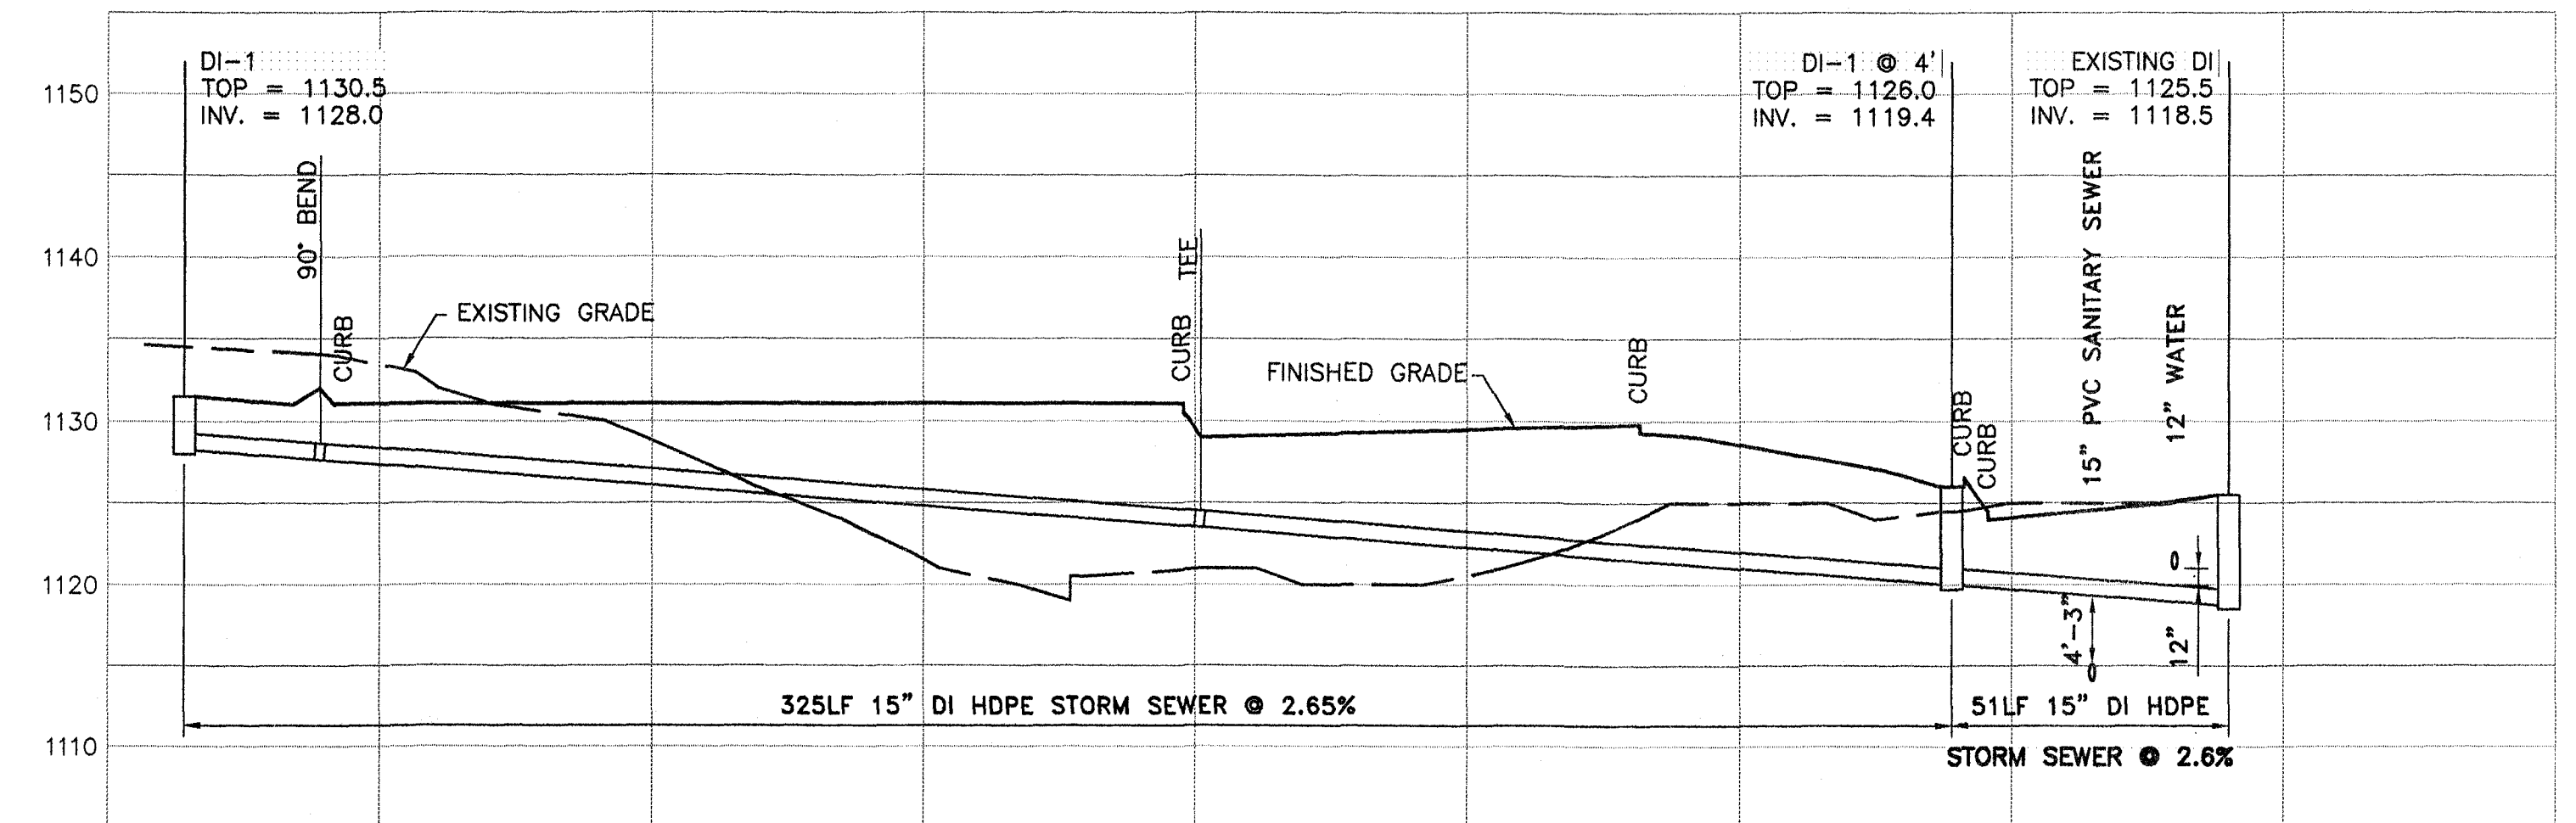


STORM SEWER PROFILE
SCALE: 1"=10' VERT.
1"=30' HORIZ.

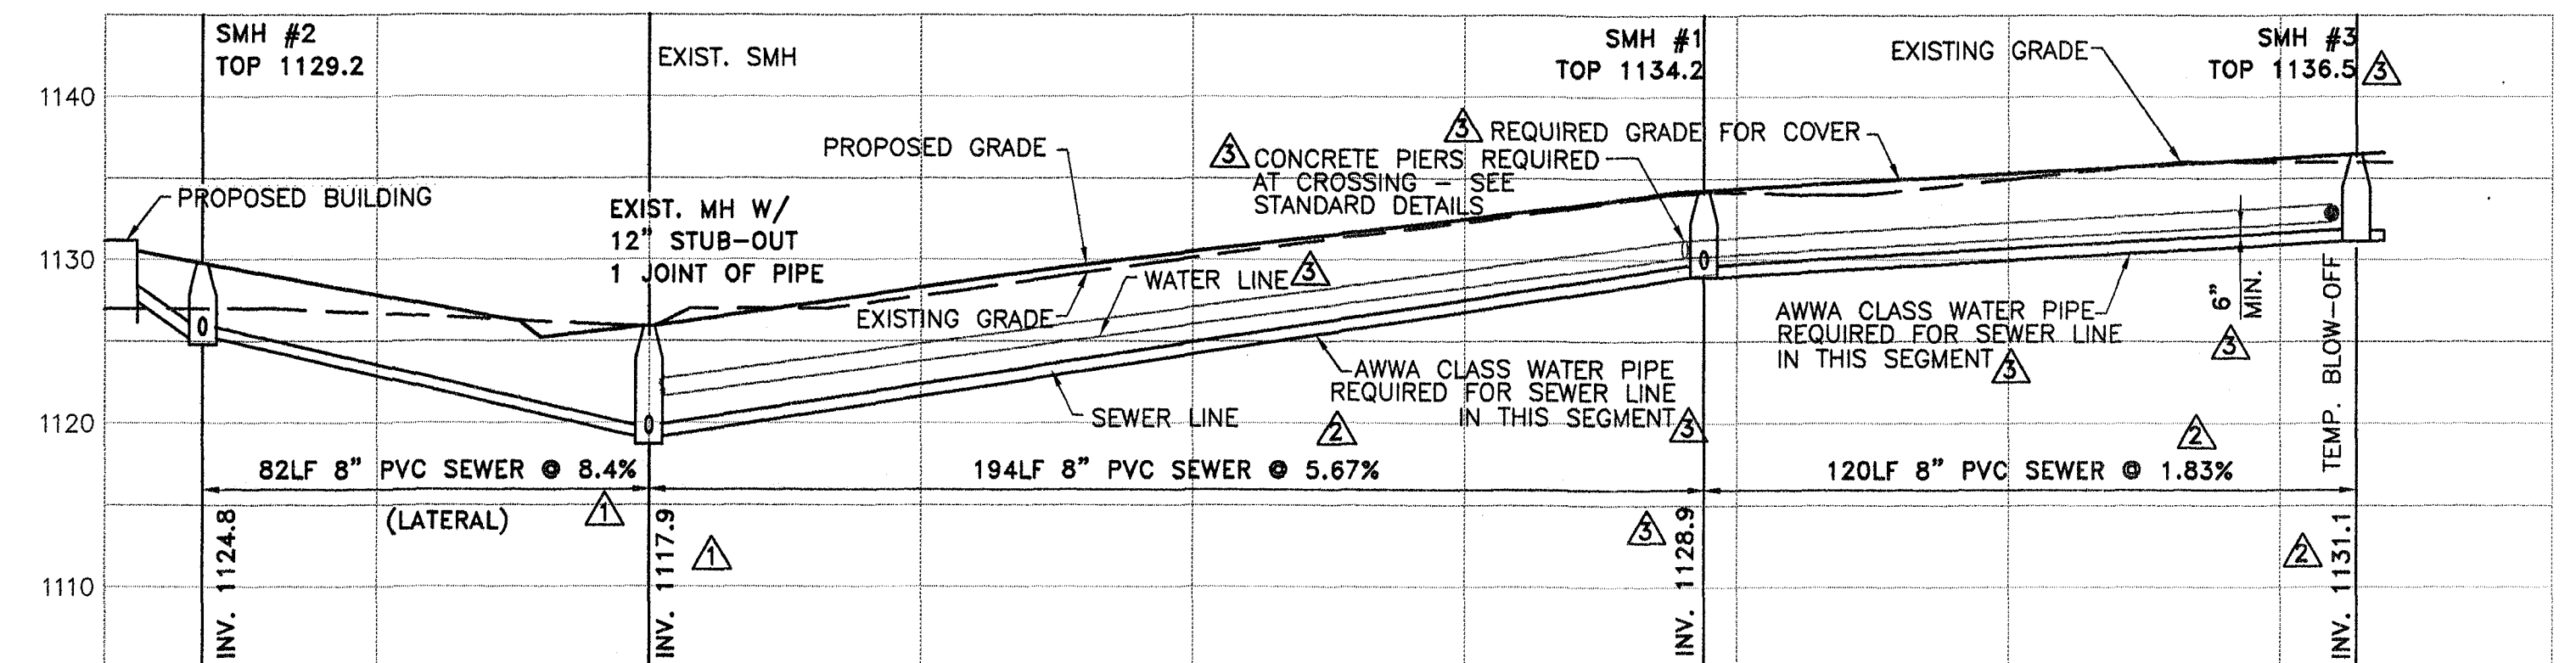


WATER LINE AND SANITARY SEWER LINE PROFILE
SCALE: 1"=10' VERT.
1"=30' HORIZ.

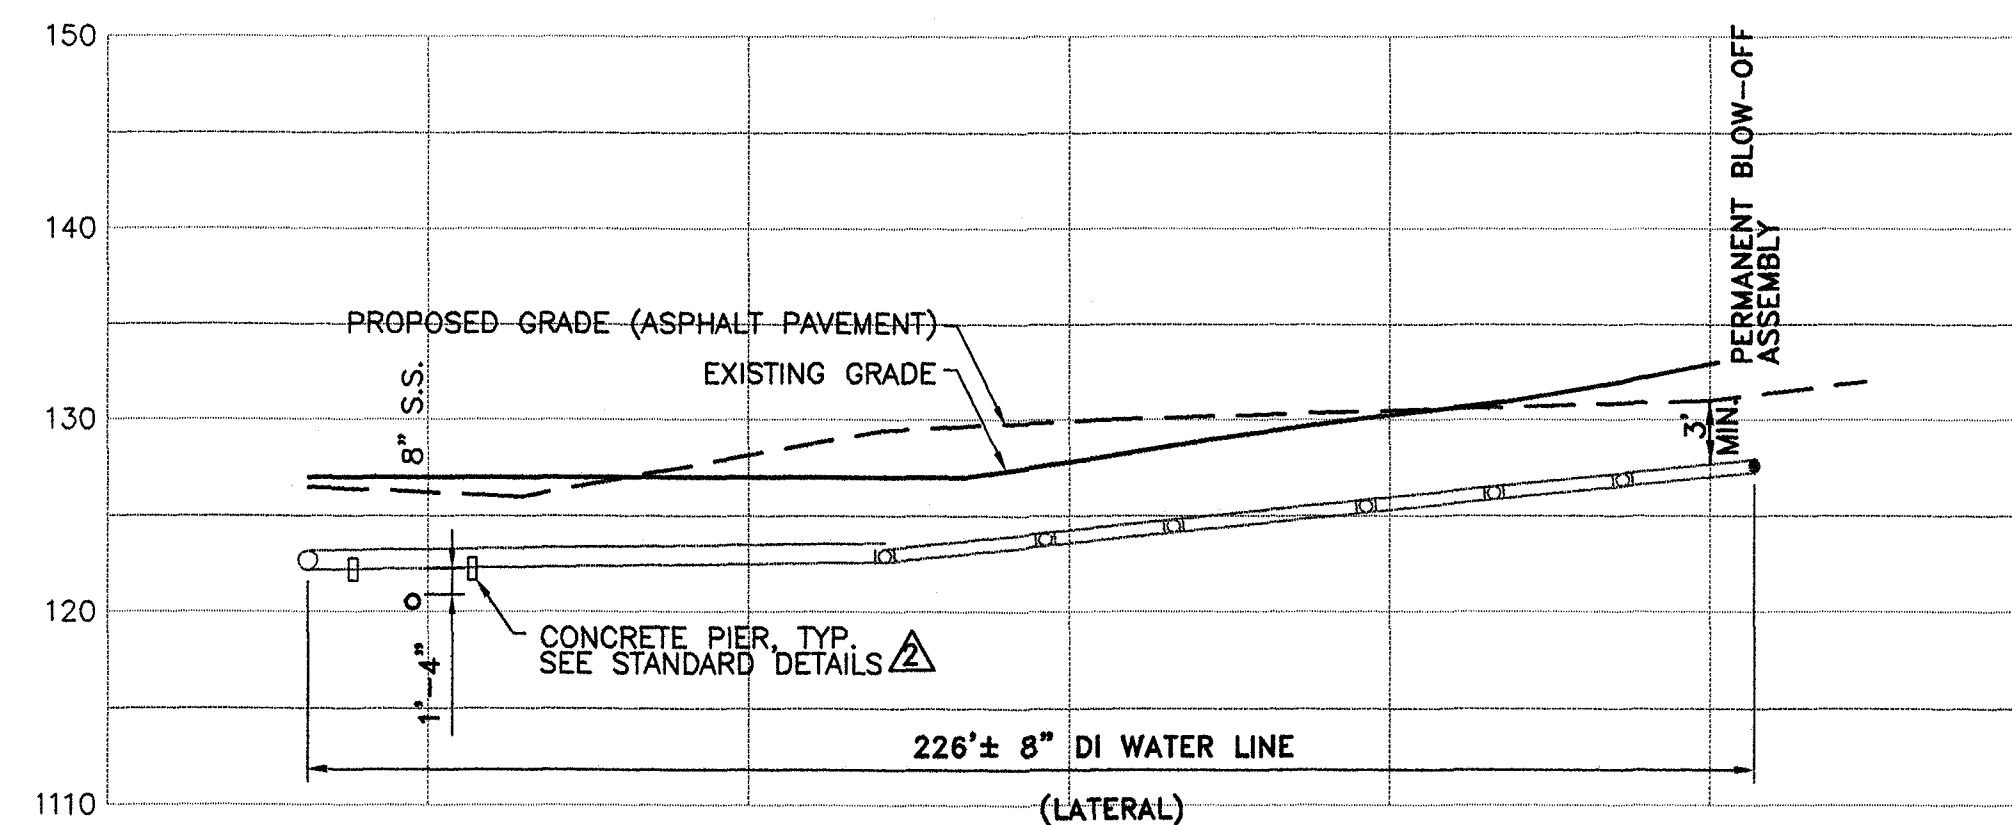


WATER LATERAL PROFILE
SCALE: 1"=10' VERT.
1"=30' HORIZ.

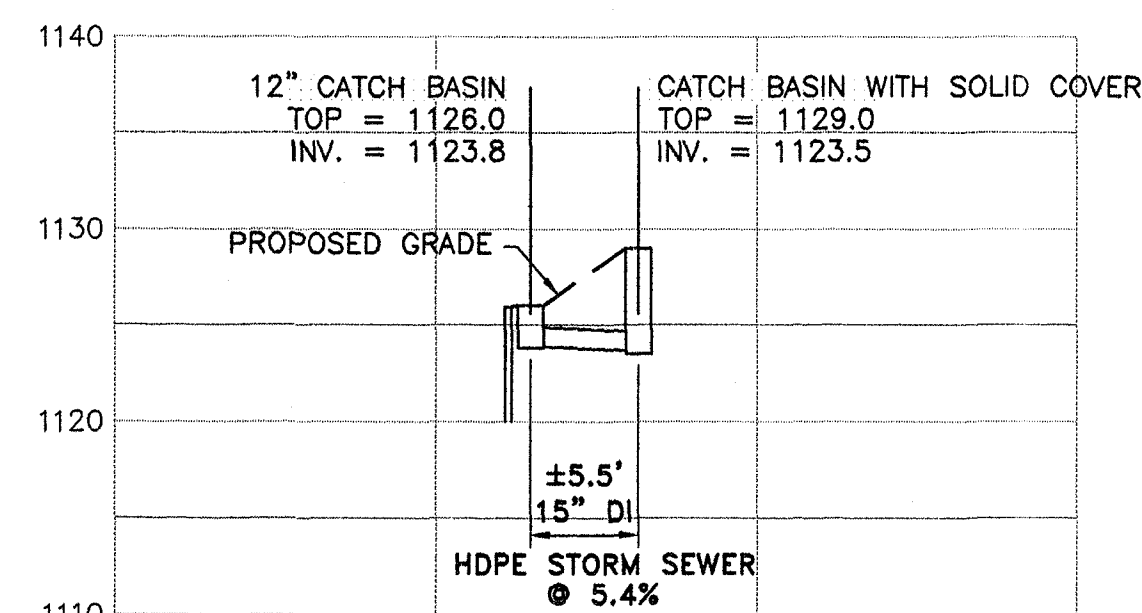

STORM SEWER LATERAL PROFILE
SCALE: 1"=10' VERT.
1"=10' HORIZ.

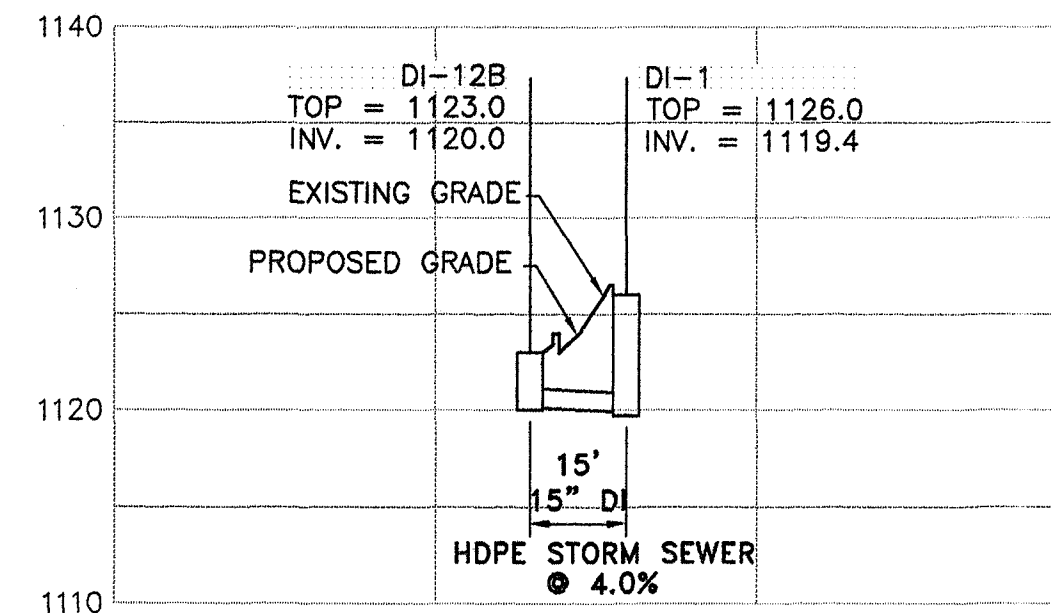

STORM SEWER LATERAL PROFILE
SCALE: 1"=10' VERT.
1"=30' HORIZ.

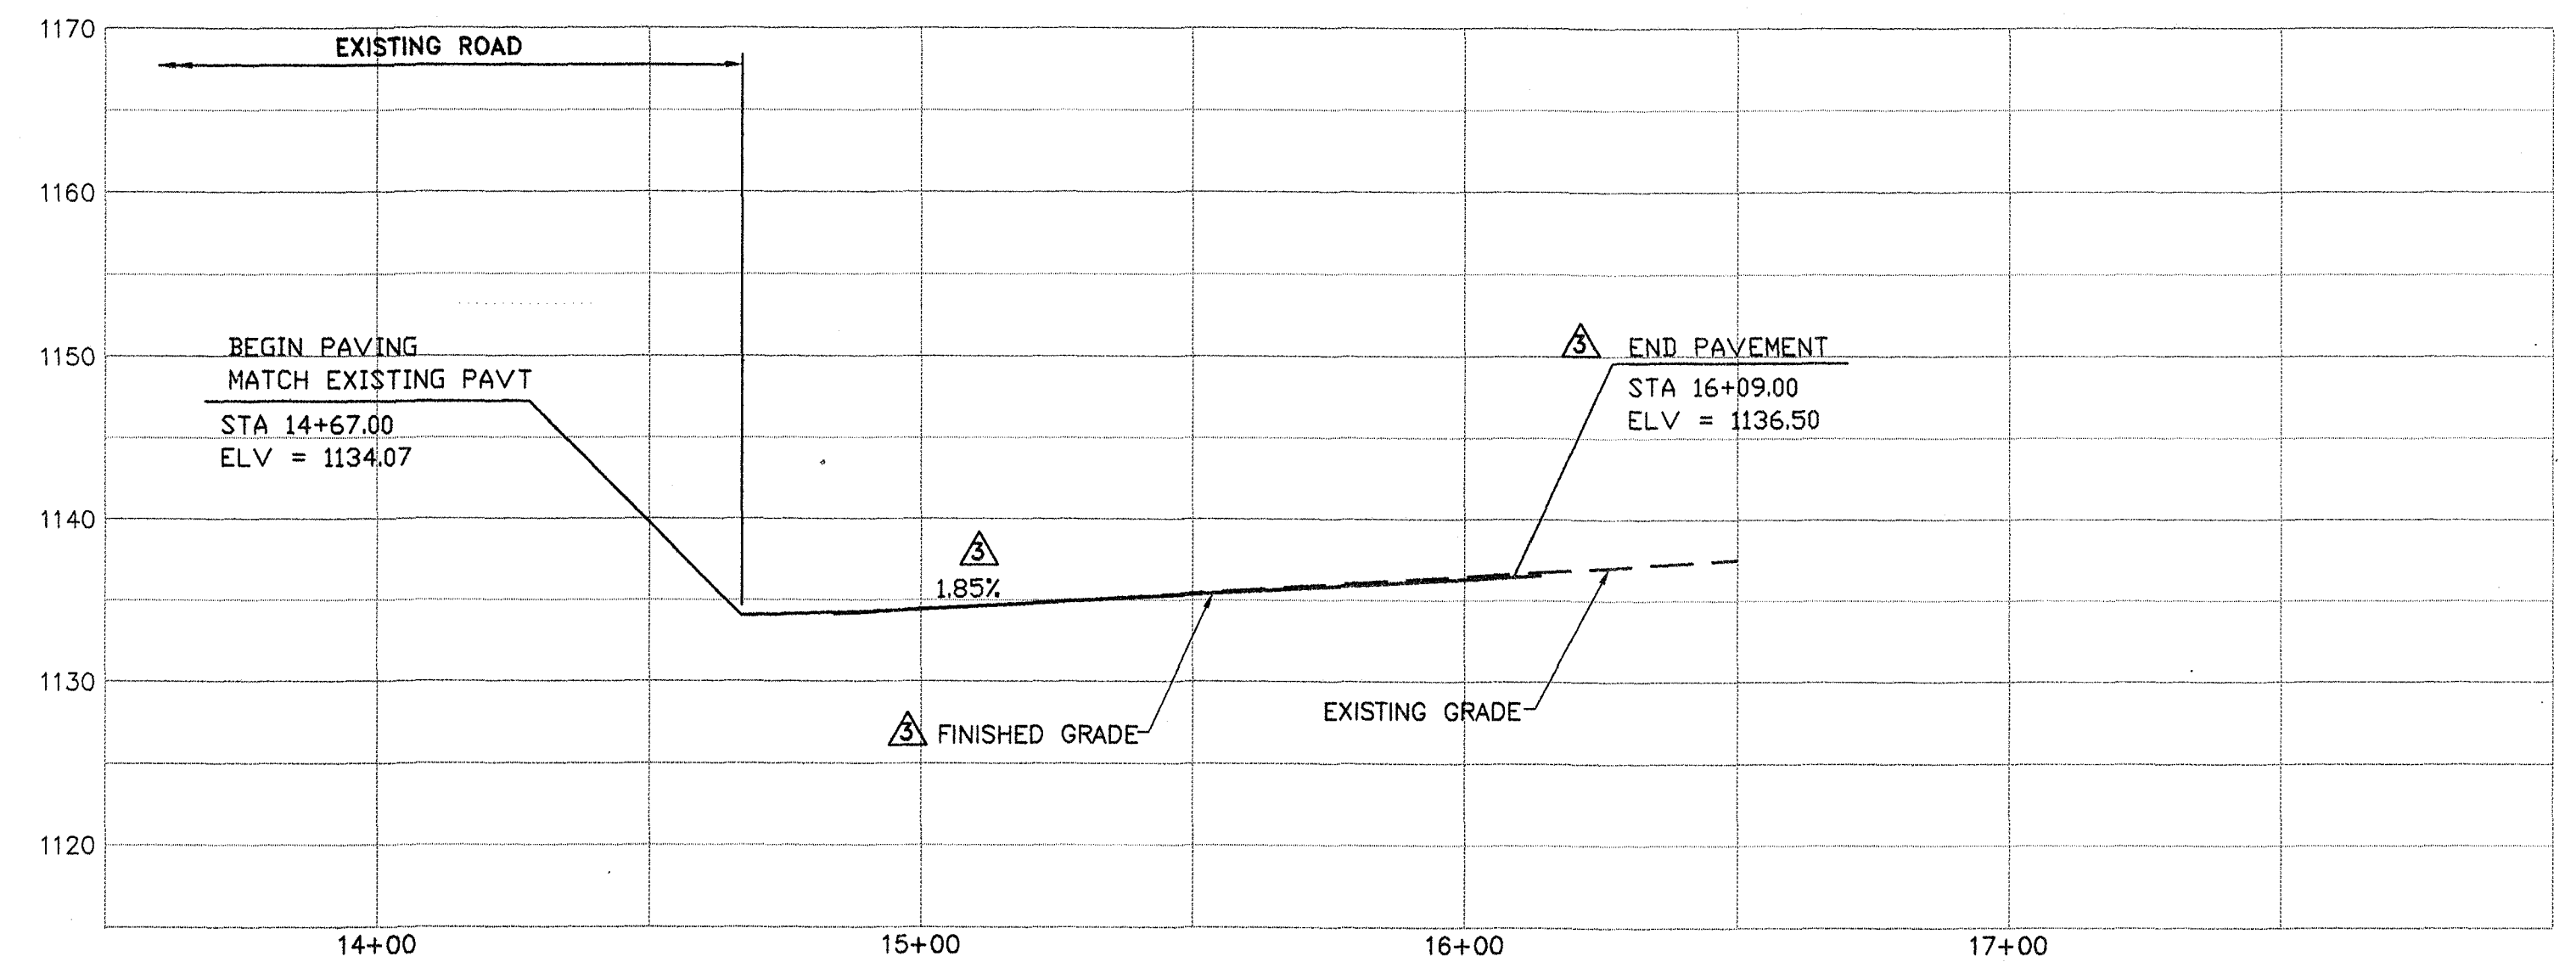


ACCESS ROAD PROFILE
SCALE: 1"=10' VERT.
1"=30' HORIZ.

REV	DATE	DESCRIPTION	BY	APP
1	4/3/03	REV. INVERT FOR EXIST. SMH AND SEWER LINE GRADES	MAS	NAB
2	5/28/03	REV. INVERT FOR SMH #1 AND SMH #3 AND SEWER LINE GRADES; RELOCATE WATER LINE TIE-IN TO BLDG.	MAS	NAB
3	6/27/03	REV. WATER LINE LOCATION AND GRADES OVER UTILITY LINES; ADD WALL IN FRONT AND ON SIDE OF BUILDING	MAS	NAB



L. A. GATES COMPANY
ENGINEERS AND CONSULTANTS
306 MARKET STREET, SE
ROANOKE, VIRGINIA 24011
(540)342-8423 - FAX (540)342-8425
BECKLEY, WV CHARLESTON, WV ROANOKE, VA

Springwood Associates, L.L.C.
Property Management
and Development
Suite 200, 3214 Electric Road, S.W.
Roanoke, Virginia 24018
Tel. (540)774-6500 Fax (540)776-0891

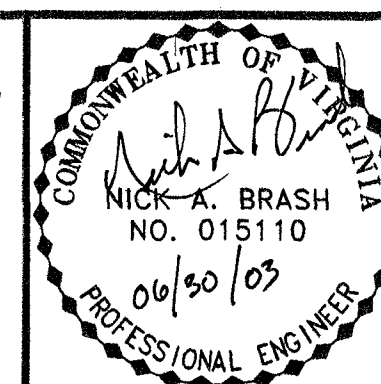

SPRINGWOOD TRACT D				
SEWER AND WATER PROFILES AND ROADWAY PROFILE				
ROANOKE COUNTY, VIRGINIA				
DRAWN	CHECKED	DESIGNED	DATE	PROJECT ID NO.
MAS	NAB	MAS	JUN 30, '03	39522.180
SCALE: 1"=10' VERT. 1"=30' HORIZ.				SHEET C7