




**BALZER
& ASSOCIATES**
PLANNERS / ARCHITECTS
ENGINEERS / SURVEYORS


Roanoke / Richmond
New River Valley / Staunton
Harrisonburg / Lynchburg

www.balzer.cc


1208 Corporate Circle
Roanoke, VA 24018
540.772.9580

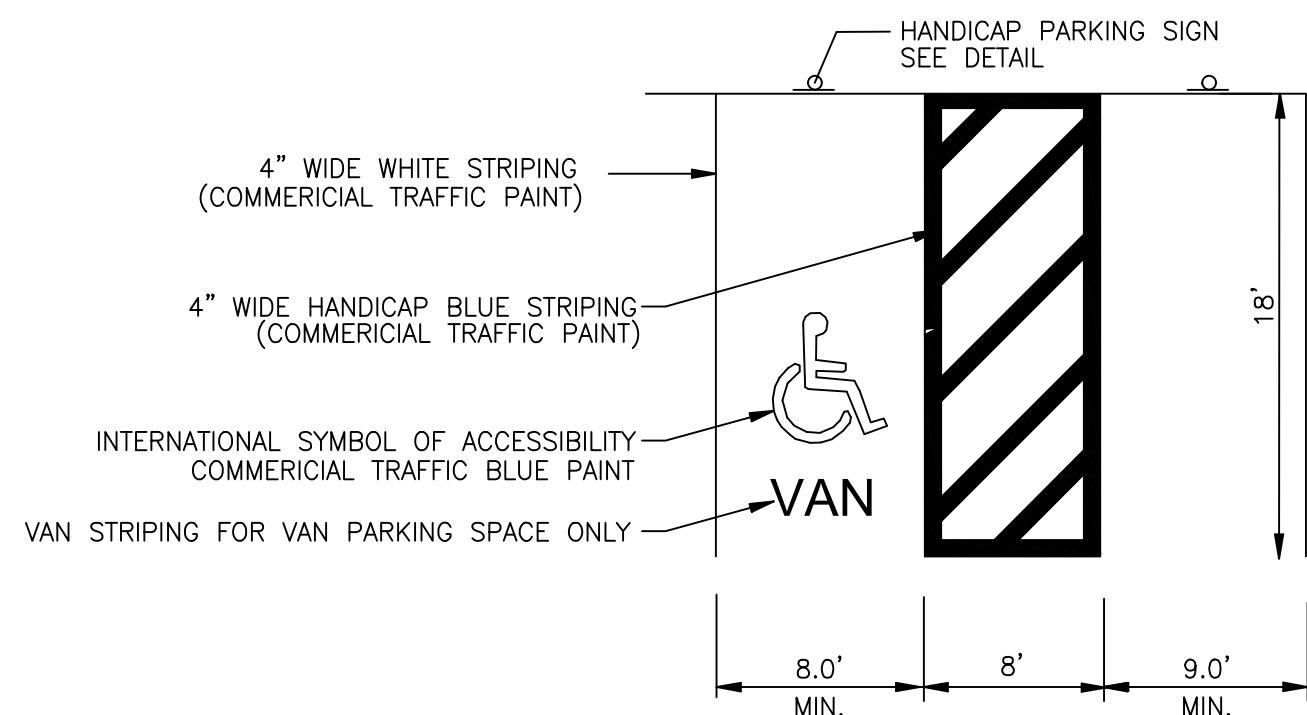

H.C. STALL STRIPING DETAIL
N.T.S.

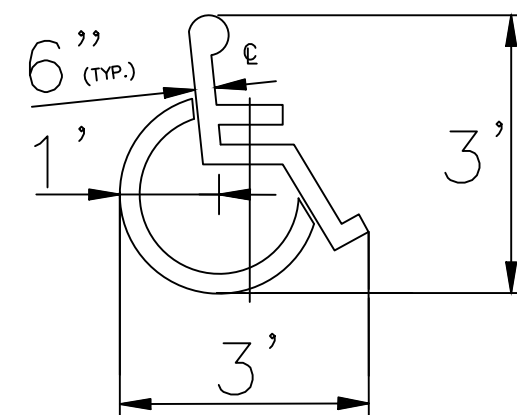


ACCESSIBLE PARKING SYMBOL
LOCATE AT EDGE OF PARKING SPACE NEXT TO DRIVE AISLE
UNLESS ACCOMPANIED BY "VAN" LETTERING

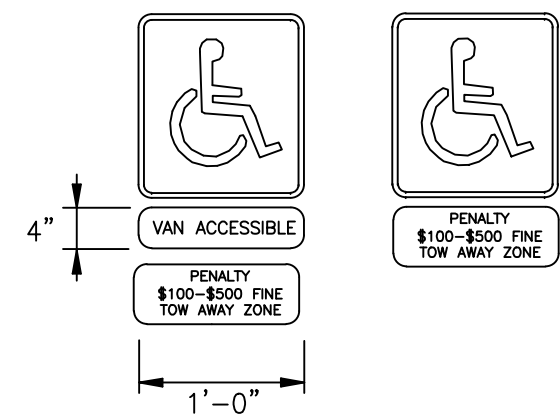

- HANDICAP SIGN NOTES:
1. THE PROPOSED SIGNAGE SHALL BE INSTALLED PER ADA STANDARDS.
 2. ALL SIGNS SHALL BE REFLECTORIZED.
 3. ALL SIGNS SHALL BE SECURELY MOUNTED TO A METAL SIGN POST. THE POST SHALL BE EMBEDDED IN CONCRETE AT THE BASE TO ENSURE STABILITY.
 4. ALL HANDICAP PARKING SPACE SIGNS SHALL HAVE THE BOTTOM EDGE OF THE SIGN NO LOWER THAN FOUR FEET NOR HIGHER THAN SEVEN FEET ABOVE THE PARKING SURFACE.

HANDICAP SIGN DETAIL
NO SCALE

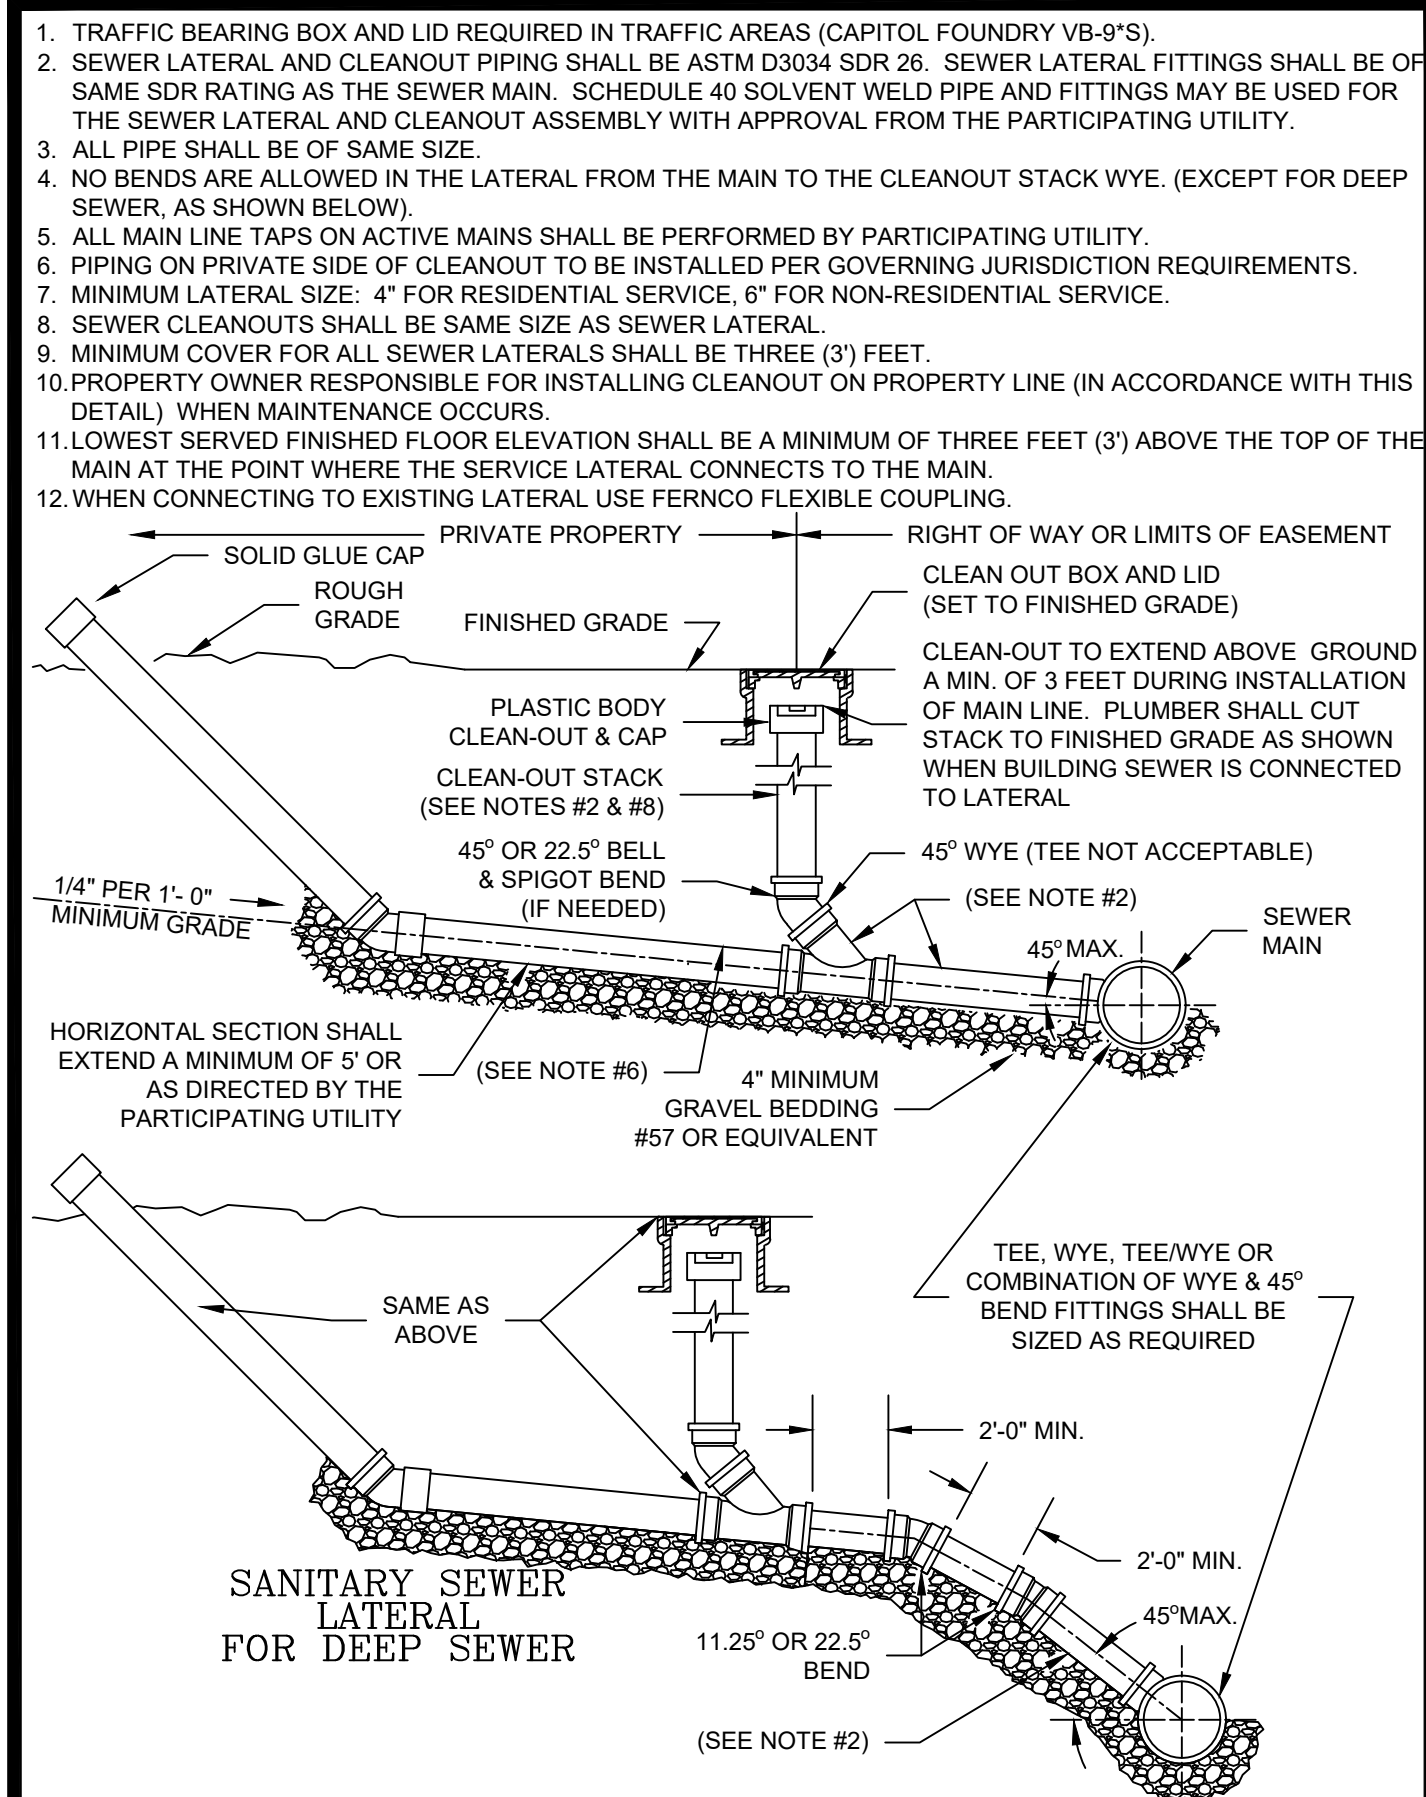


WESTERN VIRGINIA REGIONAL - CONSTRUCTION DETAIL

SANITARY SEWER LATERAL

01/01/14

S-6

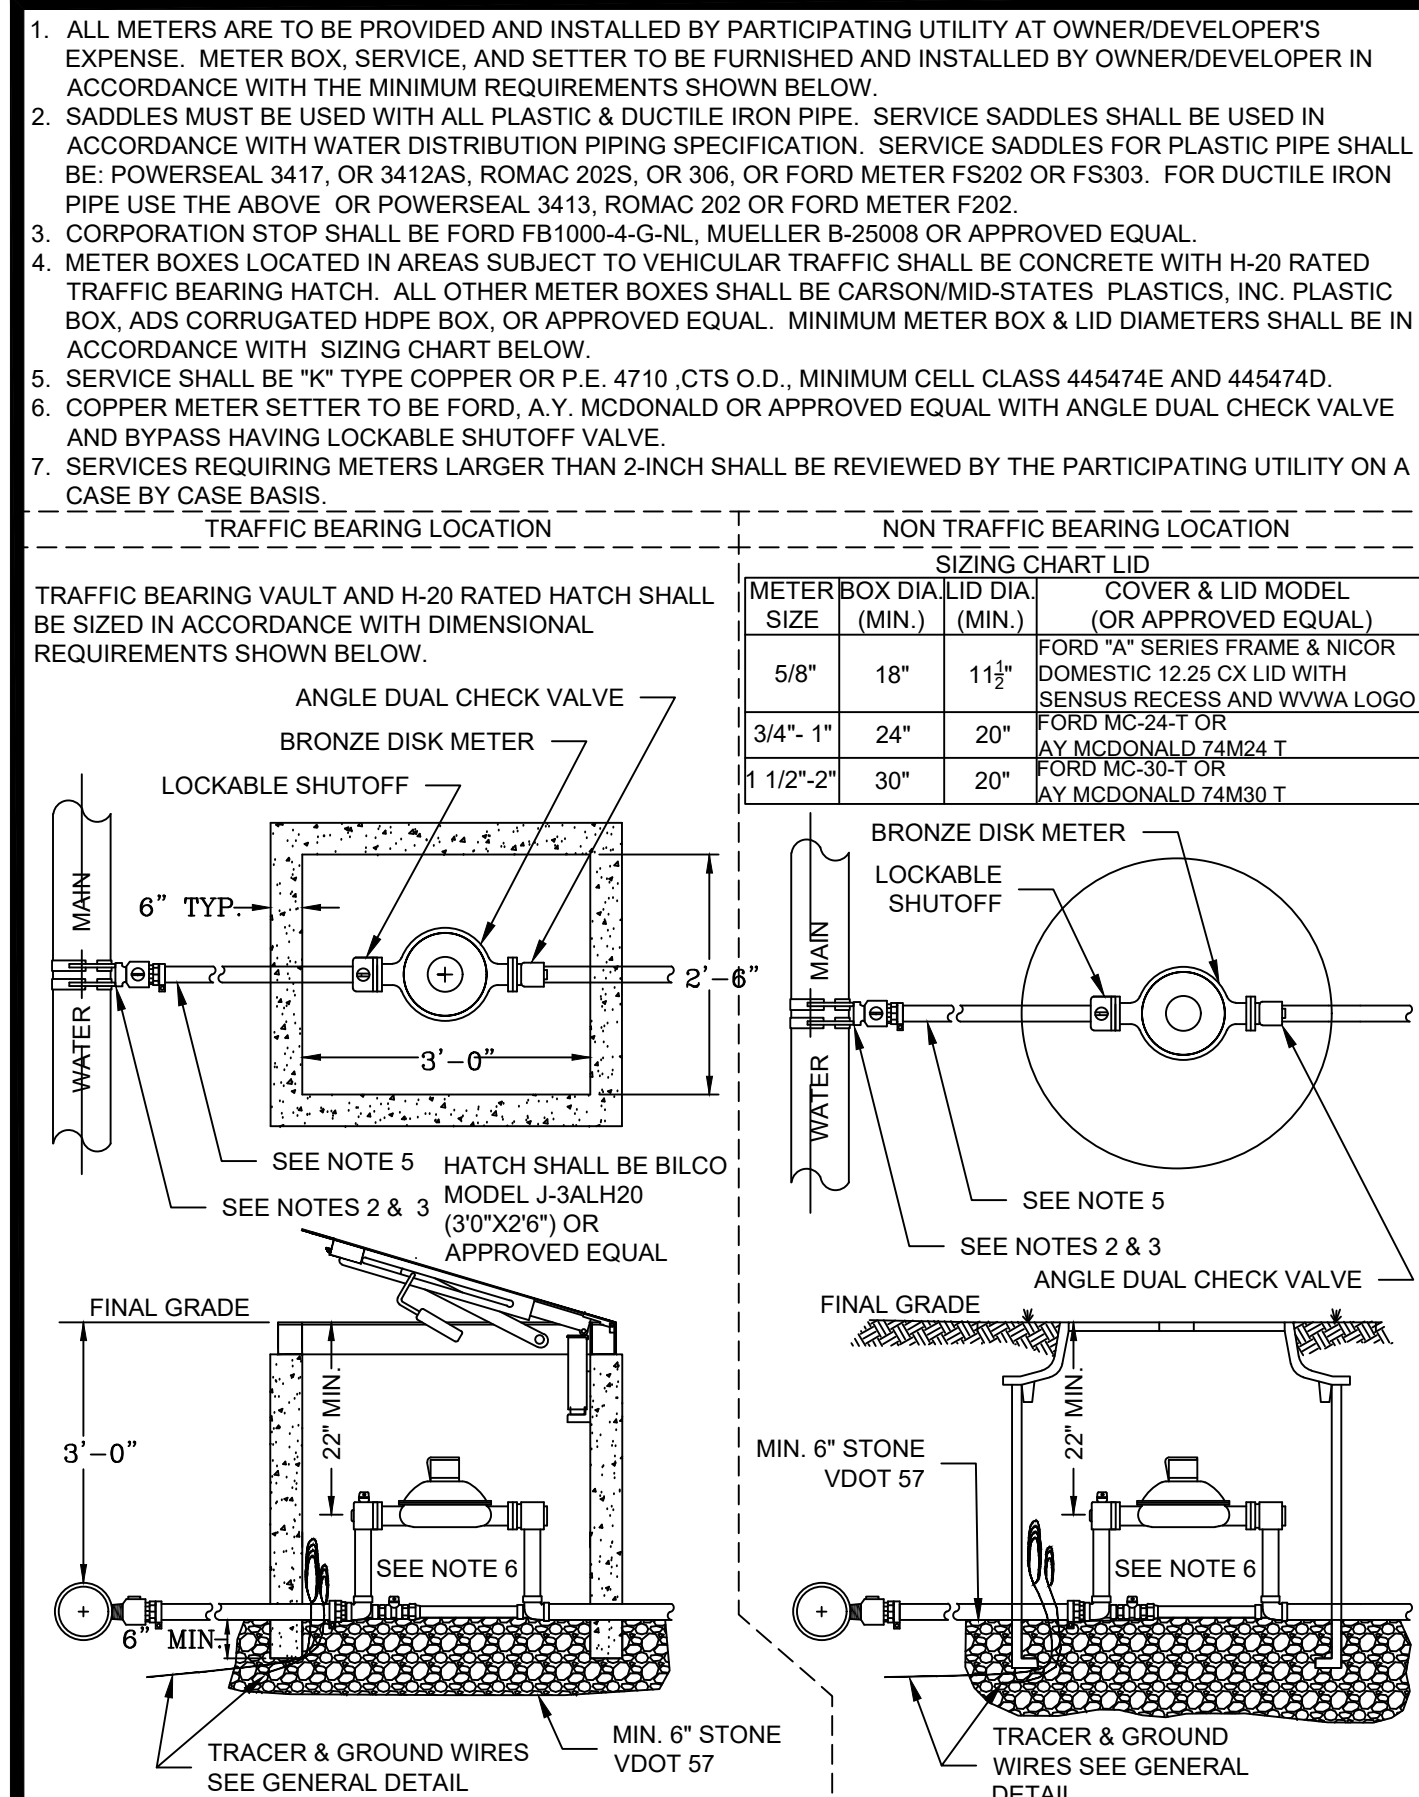

WESTERN VIRGINIA REGIONAL - CONSTRUCTION DETAIL

COMMERCIAL
WATER SERVICE
METER SIZES 5/8" - 2"

09/07/17

W-5

City of Roanoke
Planning, Building, & Development

COMPREHENSIVE DEVELOPMENT PLAN

APPROVED


by Aaron Cypher 04/23/2021

SQUARE 1

DETAILS

900 BLOCK OF SHEMENDAH AVE NW
CITY OF ROANOKE, VA

DRAWN BY KAM
DESIGNED BY BTC
CHECKED BY BTC
DATE 1/18/2021
SCALE AS SHOWN
REVISIONS
4/2/2021
4/15/2021

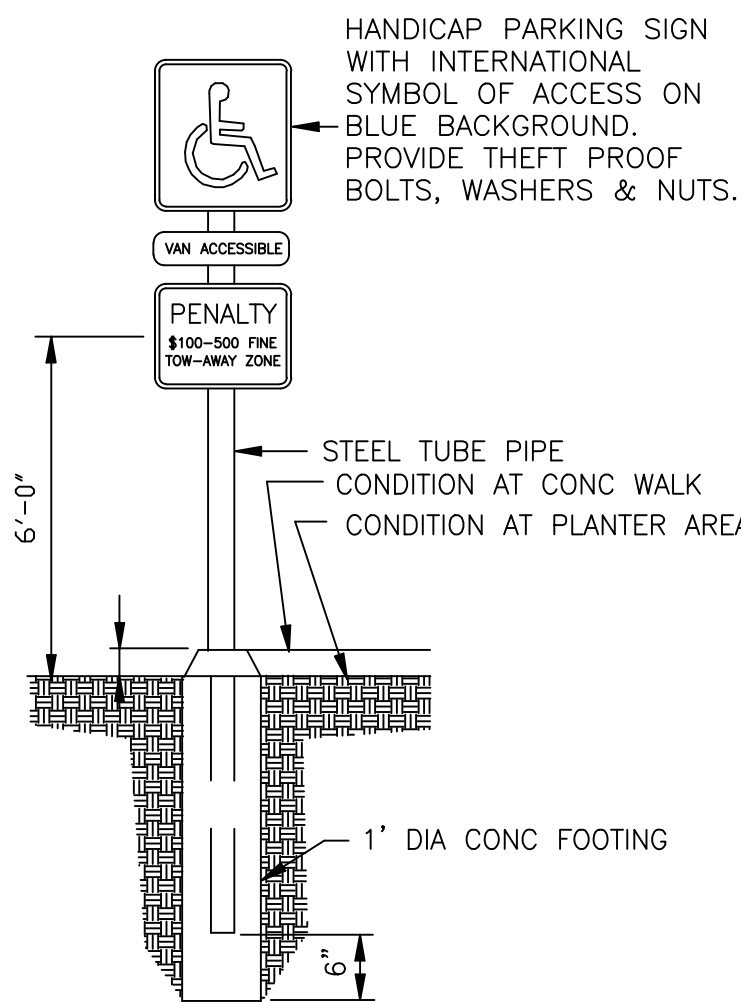

HANDICAP SIGNPOST DETAIL
NO SCALE

C7
PROJECT NO. 04200055.00