



FL4012am\STARBUCKS\0510598B.Starbucks\_Roanoke\Design\0598B-CX-DETAILS.dwg  
Printed: Apr 05, 2007 - 3:59pm  
Printed By: glense  
COPYRIGHT © 2006  
DRAWINGS MAY NOT BE REPRODUCED IN ANY FORM WITHOUT WRITTEN PERMISSION

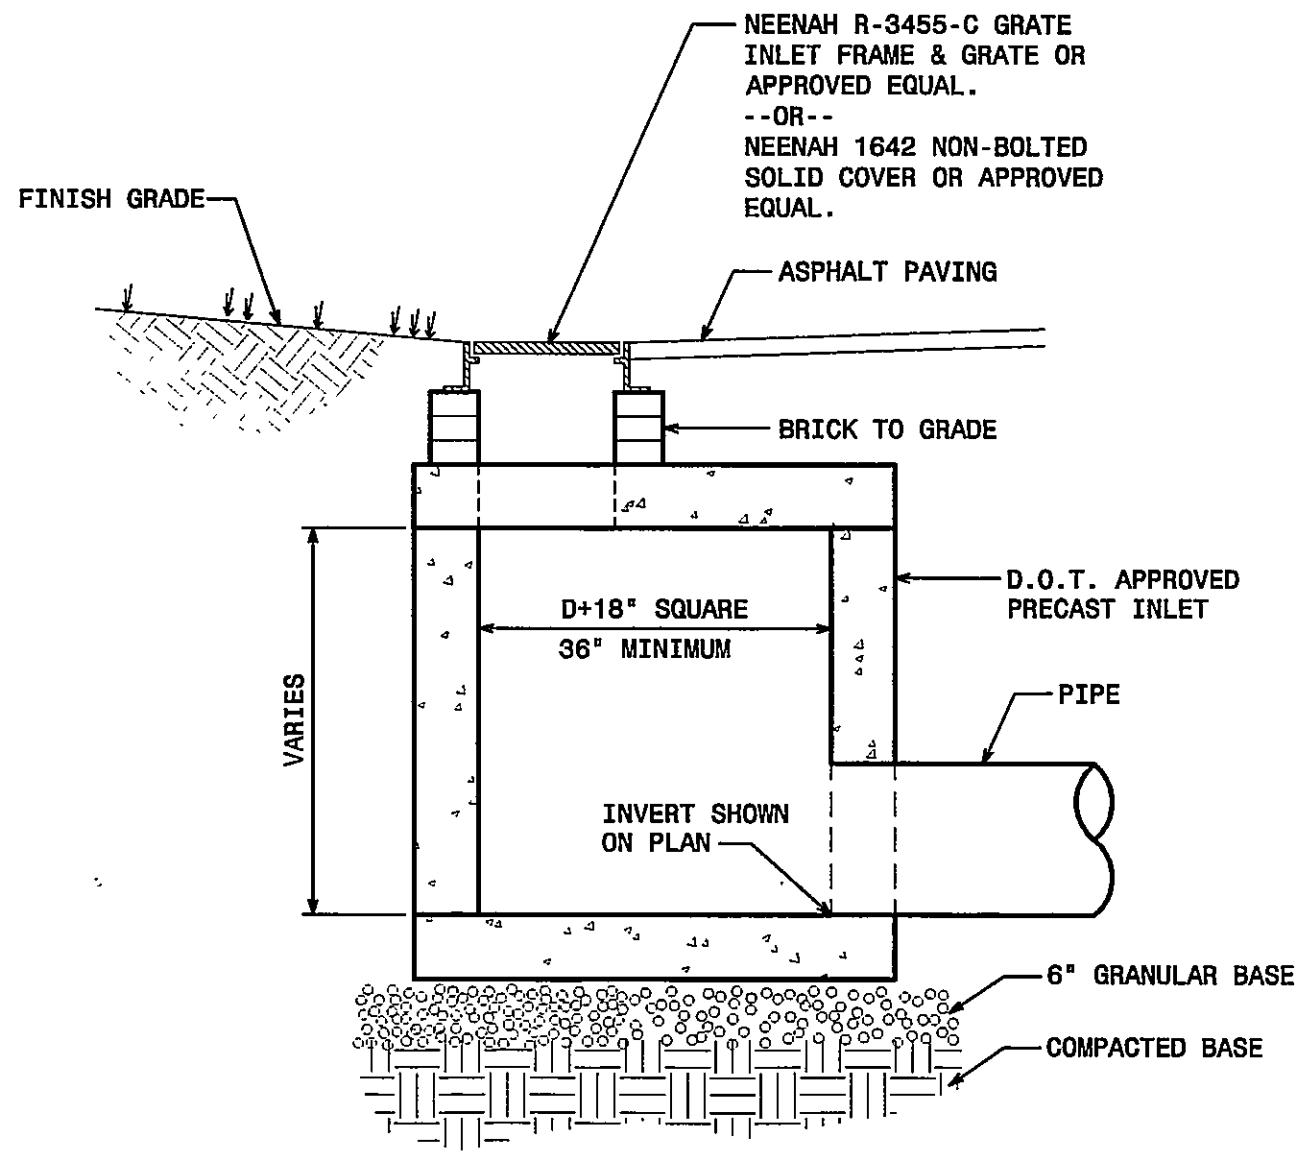

- NOTES:
1. CHAMFER ALL EXPOSED CONCRETE EDGES  $\frac{3}{4}"$ .
  2. SEE STORMWATER MANAGEMENT PLAN FOR LOCATION OF STORM PIPE(S) @ INLET.
  3. FOR ALL STORM DRAINAGE BOXES OVER 4 1/2' DEEP, INSTALL STEPS PER D.O.T. SPECS.
  4. SEE EROSION & SEDIMENT CONTROL PLAN FOR INLET PROTECTION MEASURES. MAINTAIN MEASURES UNTIL FINAL STABILIZATION IS ACHIEVED.

GRATE INLET / STORM MANHOLE


01

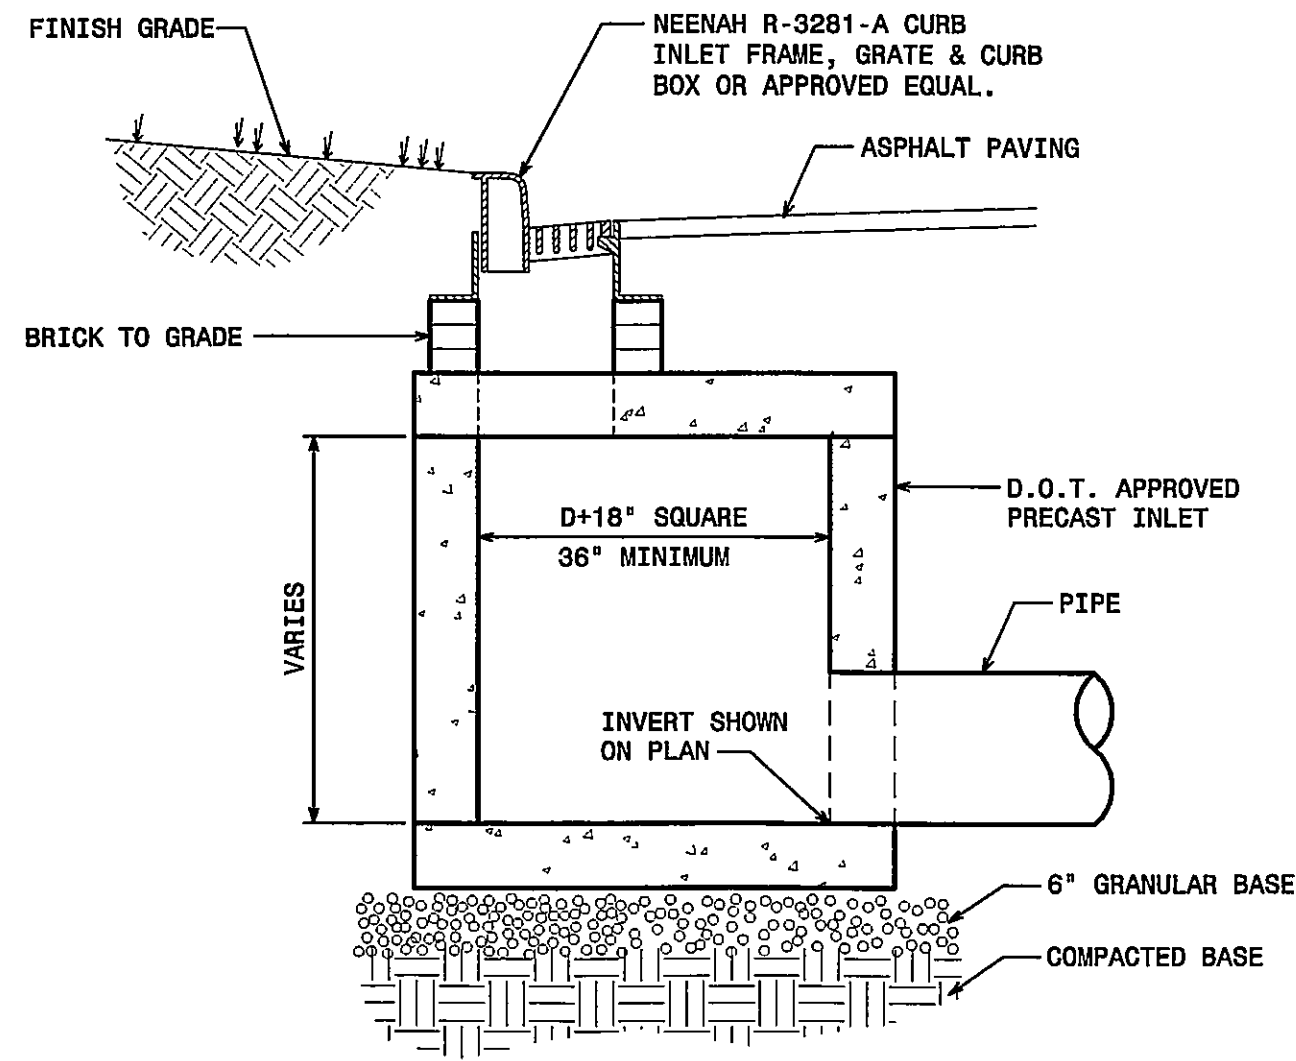

- NOTES:
1. CHAMFER ALL EXPOSED CONCRETE EDGES  $\frac{3}{4}"$ .
  2. SEE STORMWATER MANAGEMENT PLAN FOR LOCATION OF STORM PIPE(S) @ INLET.
  3. FOR ALL STORM DRAINAGE BOXES OVER 4 1/2' DEEP, INSTALL STEPS PER D.O.T. SPECS.
  4. SEE EROSION & SEDIMENT CONTROL PLAN FOR INLET PROTECTION MEASURES. MAINTAIN MEASURES UNTIL FINAL STABILIZATION IS ACHIEVED.

CURB INLET


02

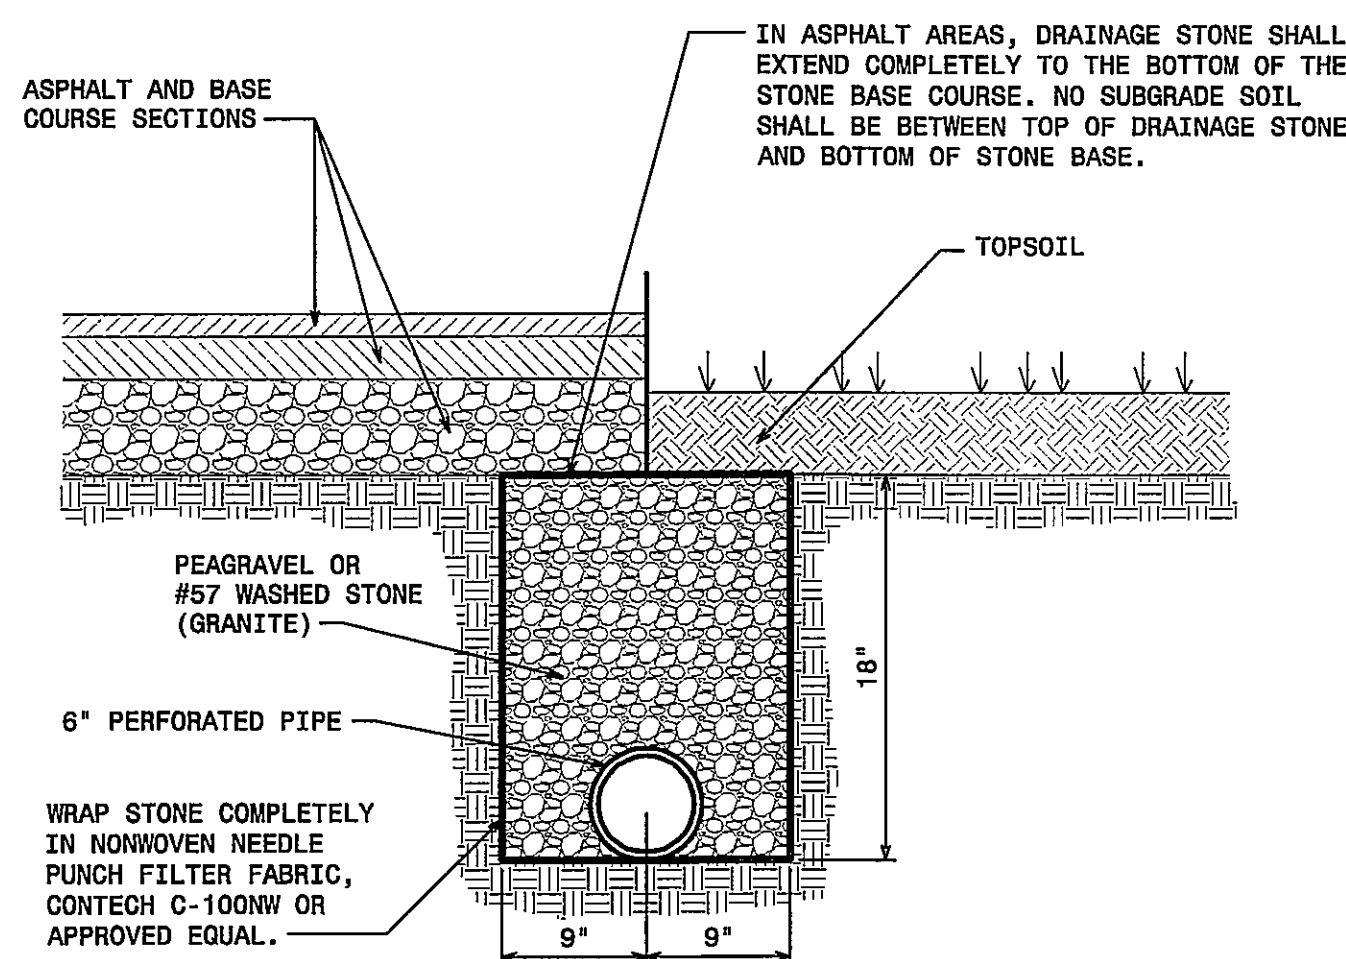

- NOTE:
- UNDERDRAIN SHALL BE CONNECTED TO DRAINAGE STRUCTURES AND  
INSTALLED AS SHOWN ON THE STORMWATER MANAGEMENT PLAN.


UNDERDRAIN

03

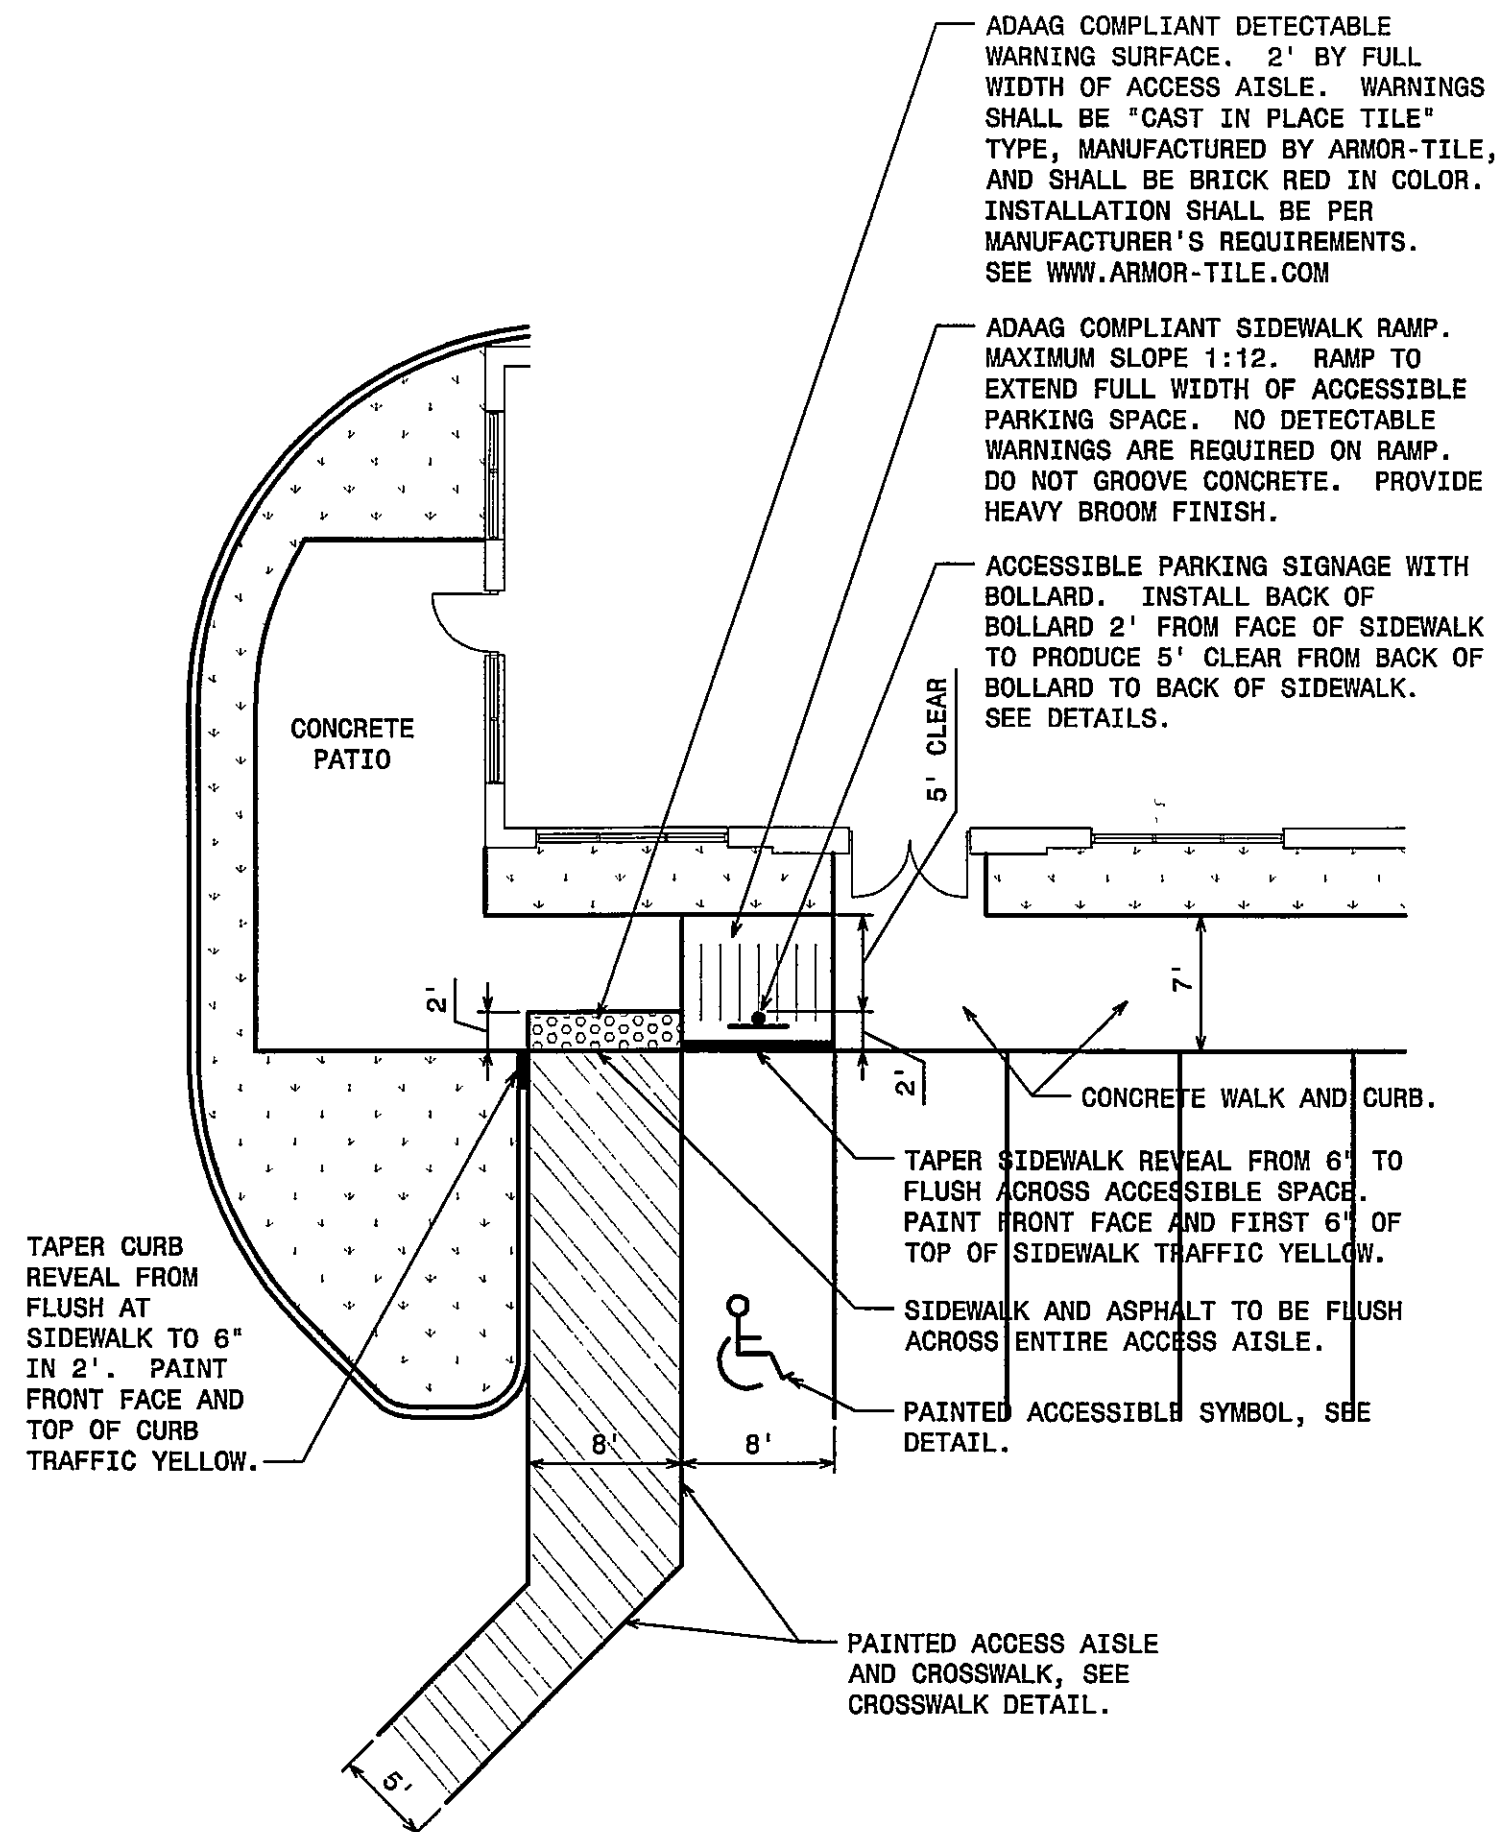


ACCESSIBLE PARKING AREA

04

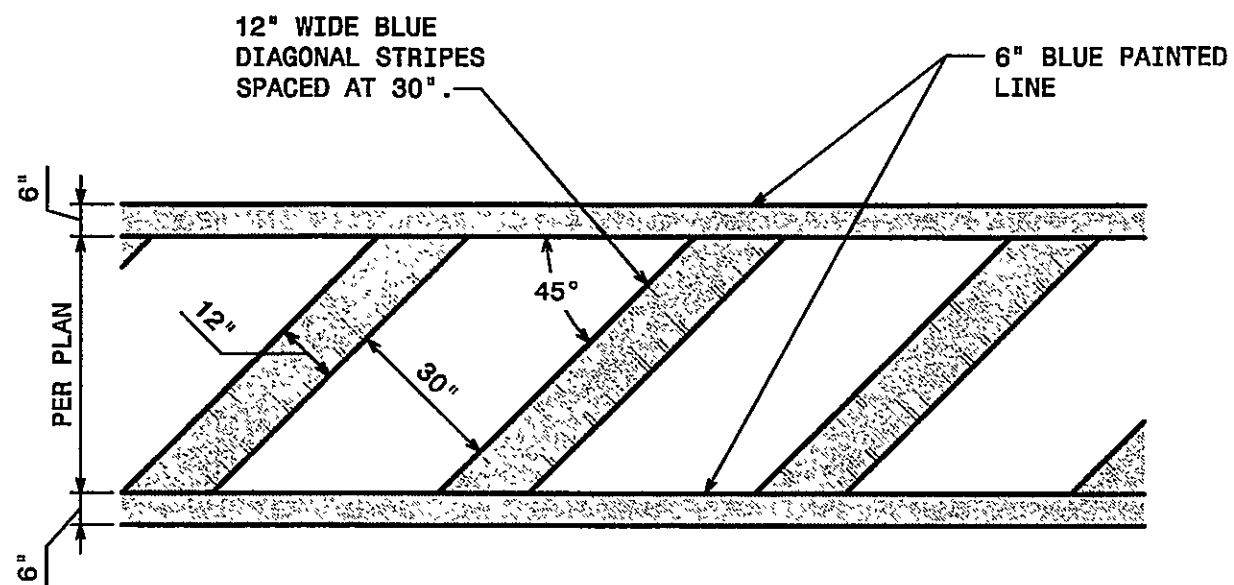

CROSSWALK


05

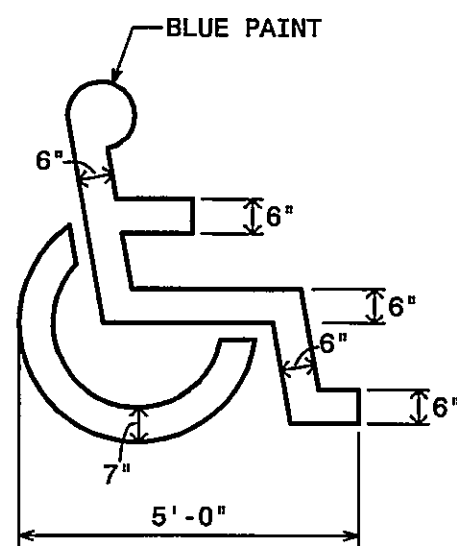

- NOTES:
1. PAINT SHALL BE BLUE CHLORINATED RUBBER BASED FACTORY-MIXED, QUICK-DRYING, AND NON-BLEEDING, COMPLYING WITH FEDERAL SPEC. TT-P-115.
  2. THICKNESS REQUIRED IS 15 MILS.


PAINTED ACCESSIBLE SYMBOL

06

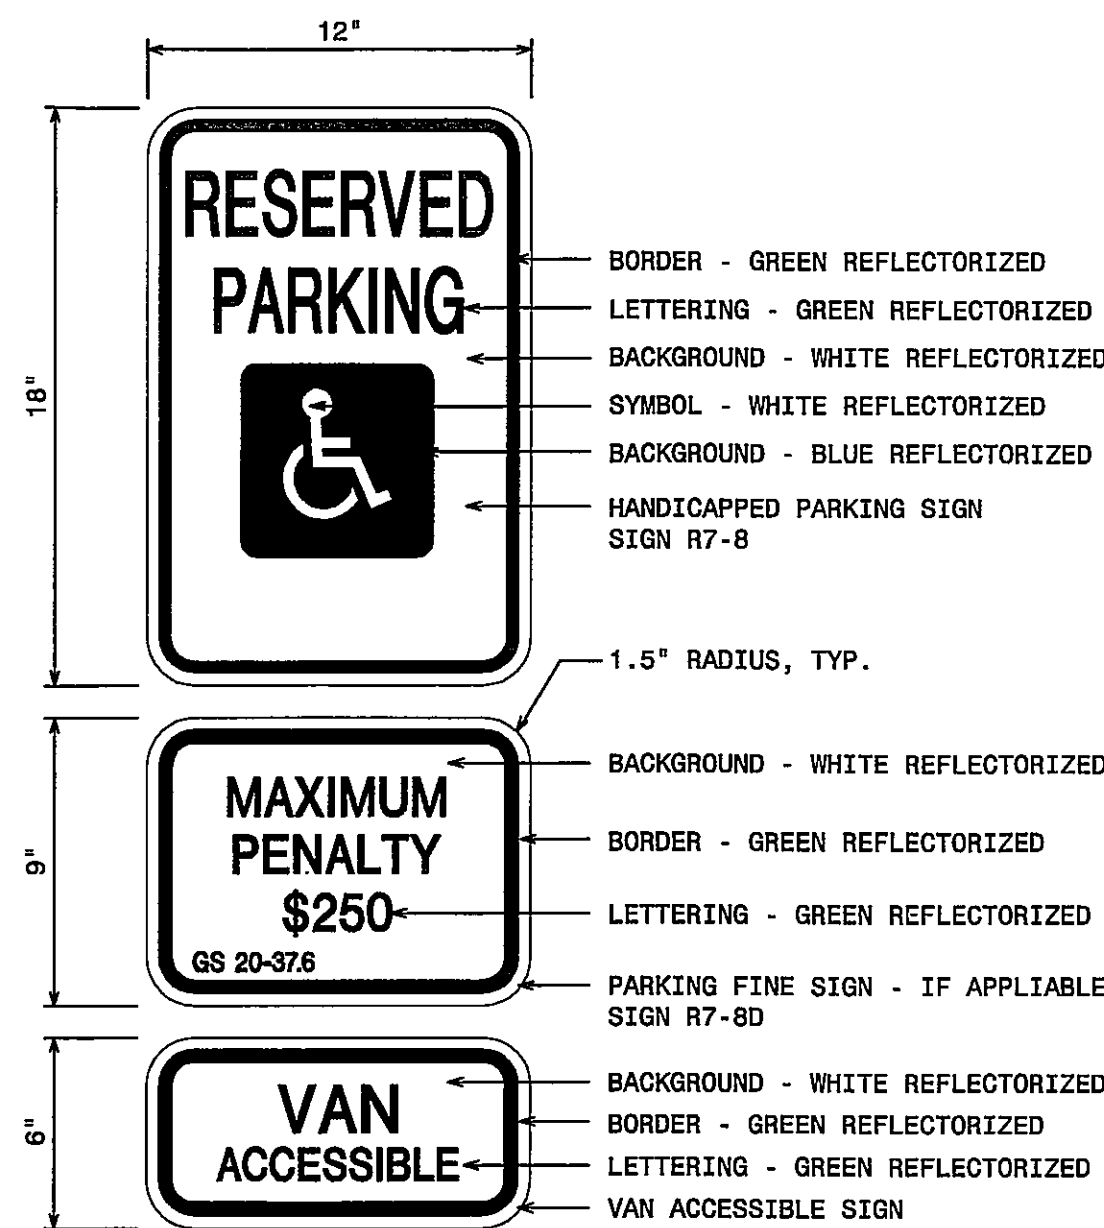

ACCESSIBLE PARKING SIGNAGE

07

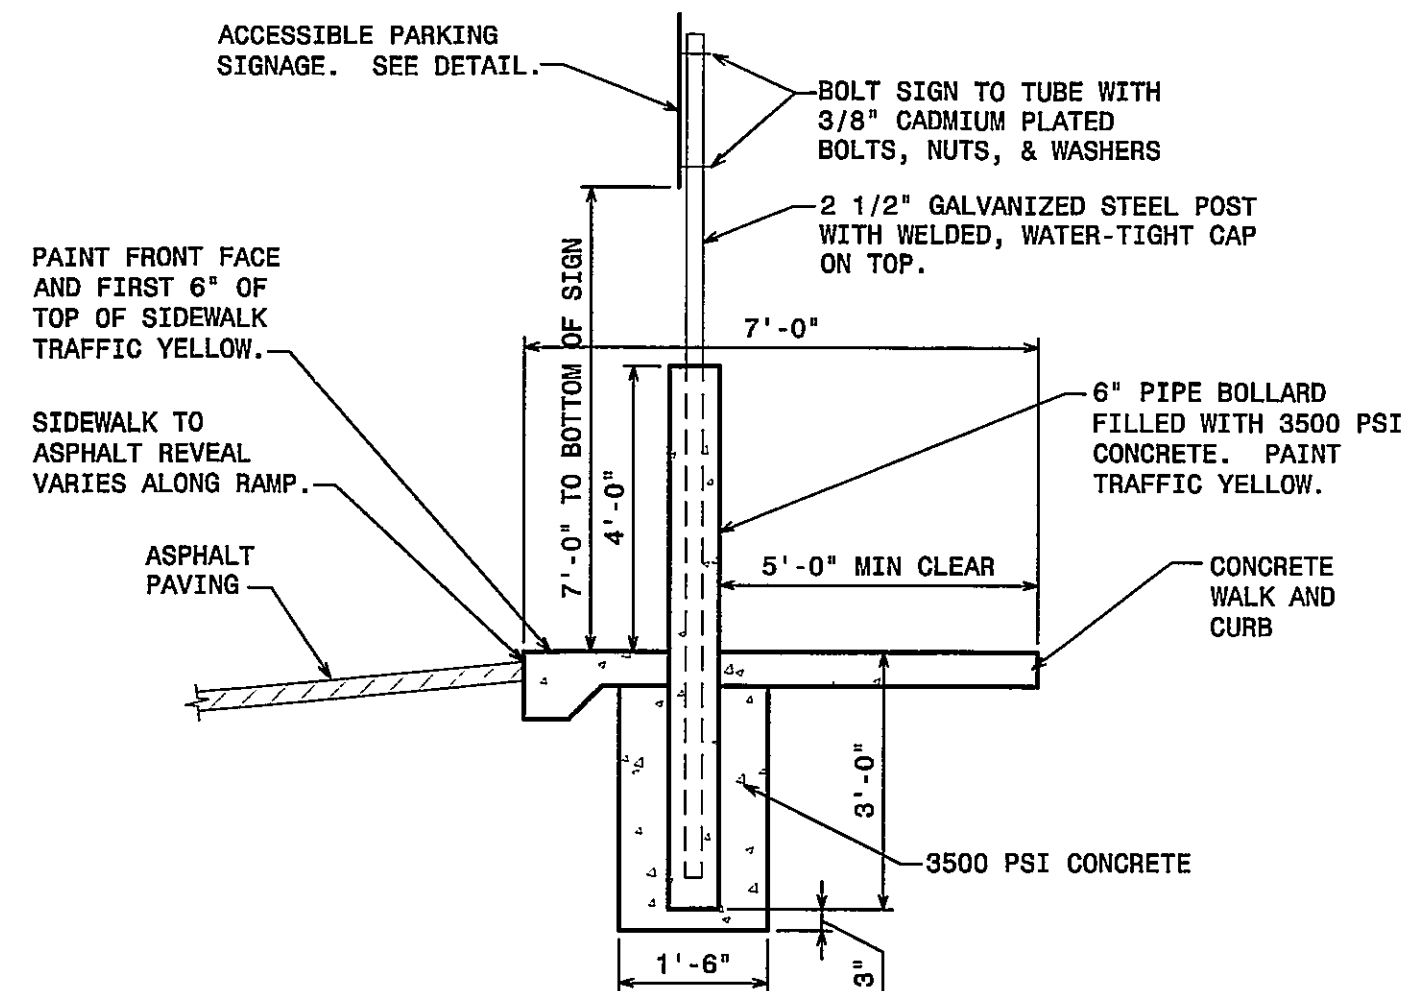

ACCESSIBLE PARKING AREA

08

COMMONWEALTH OF VIRGINIA  
ALAN E. DEYOUNG  
PROFESSIONAL ENGINEER

REGISTERED PROFESSIONAL ENGINEER  
STATE OF VIRGINIA  
EXPIRATION DATE: 12/31/2008

**HUSSEY, GAY, BELL & DEYOUNG, INC.**  
OF SOUTH CAROLINA  
CONSULTING ENGINEERS

474 WANDO PARK BOULEVARD  
SUITE 201 (29403)  
WYTHE, SOUTH CAROLINA 29465  
TEL (843) 846-7500  
WWW.HGB.COM

**HGB**  
A Bell Company

REVISIONS:  
#1 02/07/2007 PER CITY COMMENTS

DESIGNED	DRAWN	CHECKED
GFJ	GFJ	ACT

DATE: NOV. 17, 2006

JOB NO. 40510598B

SCALE: NO SCALE

**STARBUCKS COFFEE SHOP**  
FRANKLIN ROAD AT GRIFFIN ROAD & SOUTHERN HILLS DRIVE  
CITY OF ROANOKE, VIRGINIA

FOR  
**MOSELEY REA**

**SITE DETAIL SHEET**

DRAWING NUMBER  
**C11**