


Printed: Apr 05, 2007 - 3:55pm
F:\4012am\STARBUCKS\05105988_Starbuck_Roanoke\Design\5988-CX-DETAILS.dwg
Printed By: glenn
COPYRIGHT © 2006 • ALL RIGHTS RESERVED • DRAWINGS MAY NOT BE REPRODUCED IN ANY FORM WITHOUT WRITTEN PERMISSION

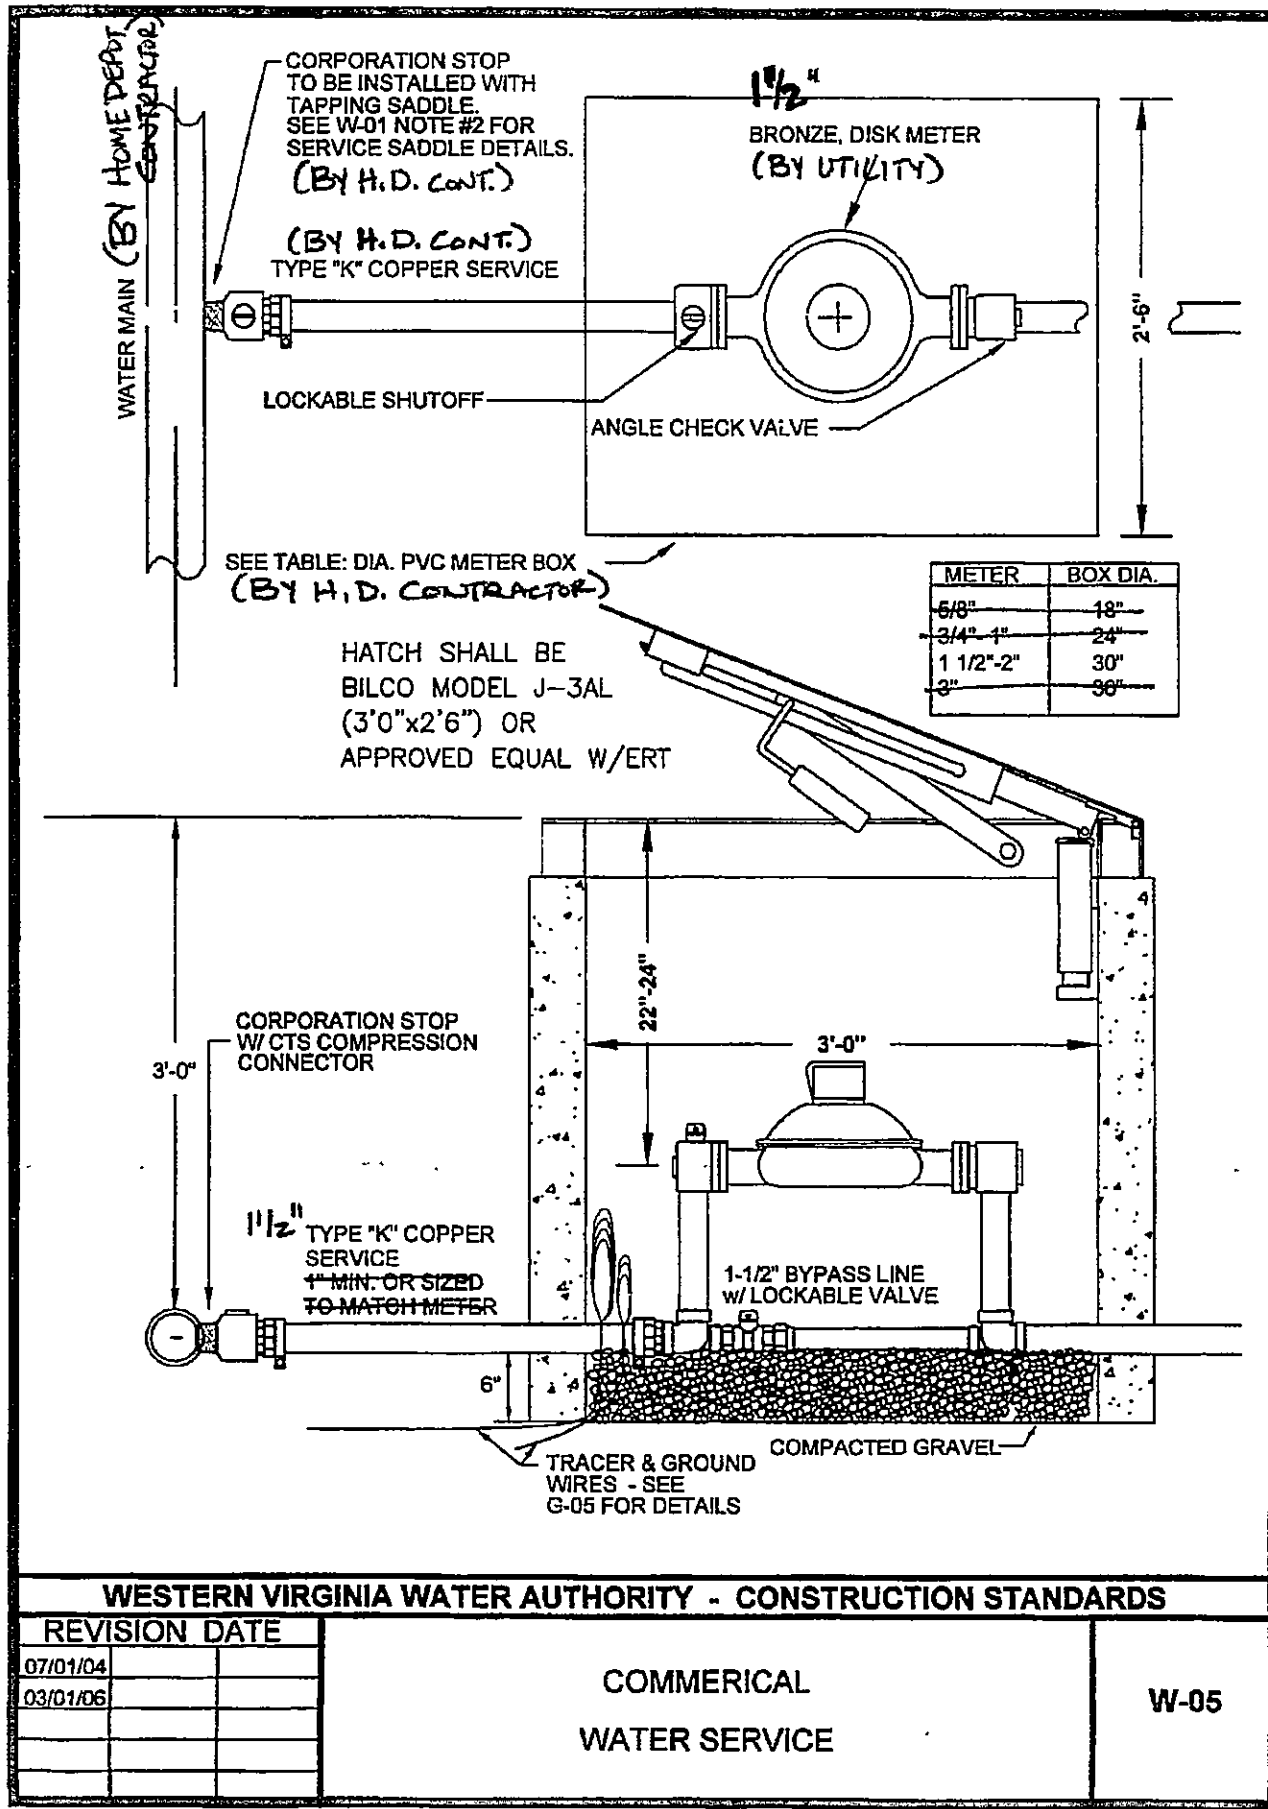


WATER DETAIL

01

NOT USED

05

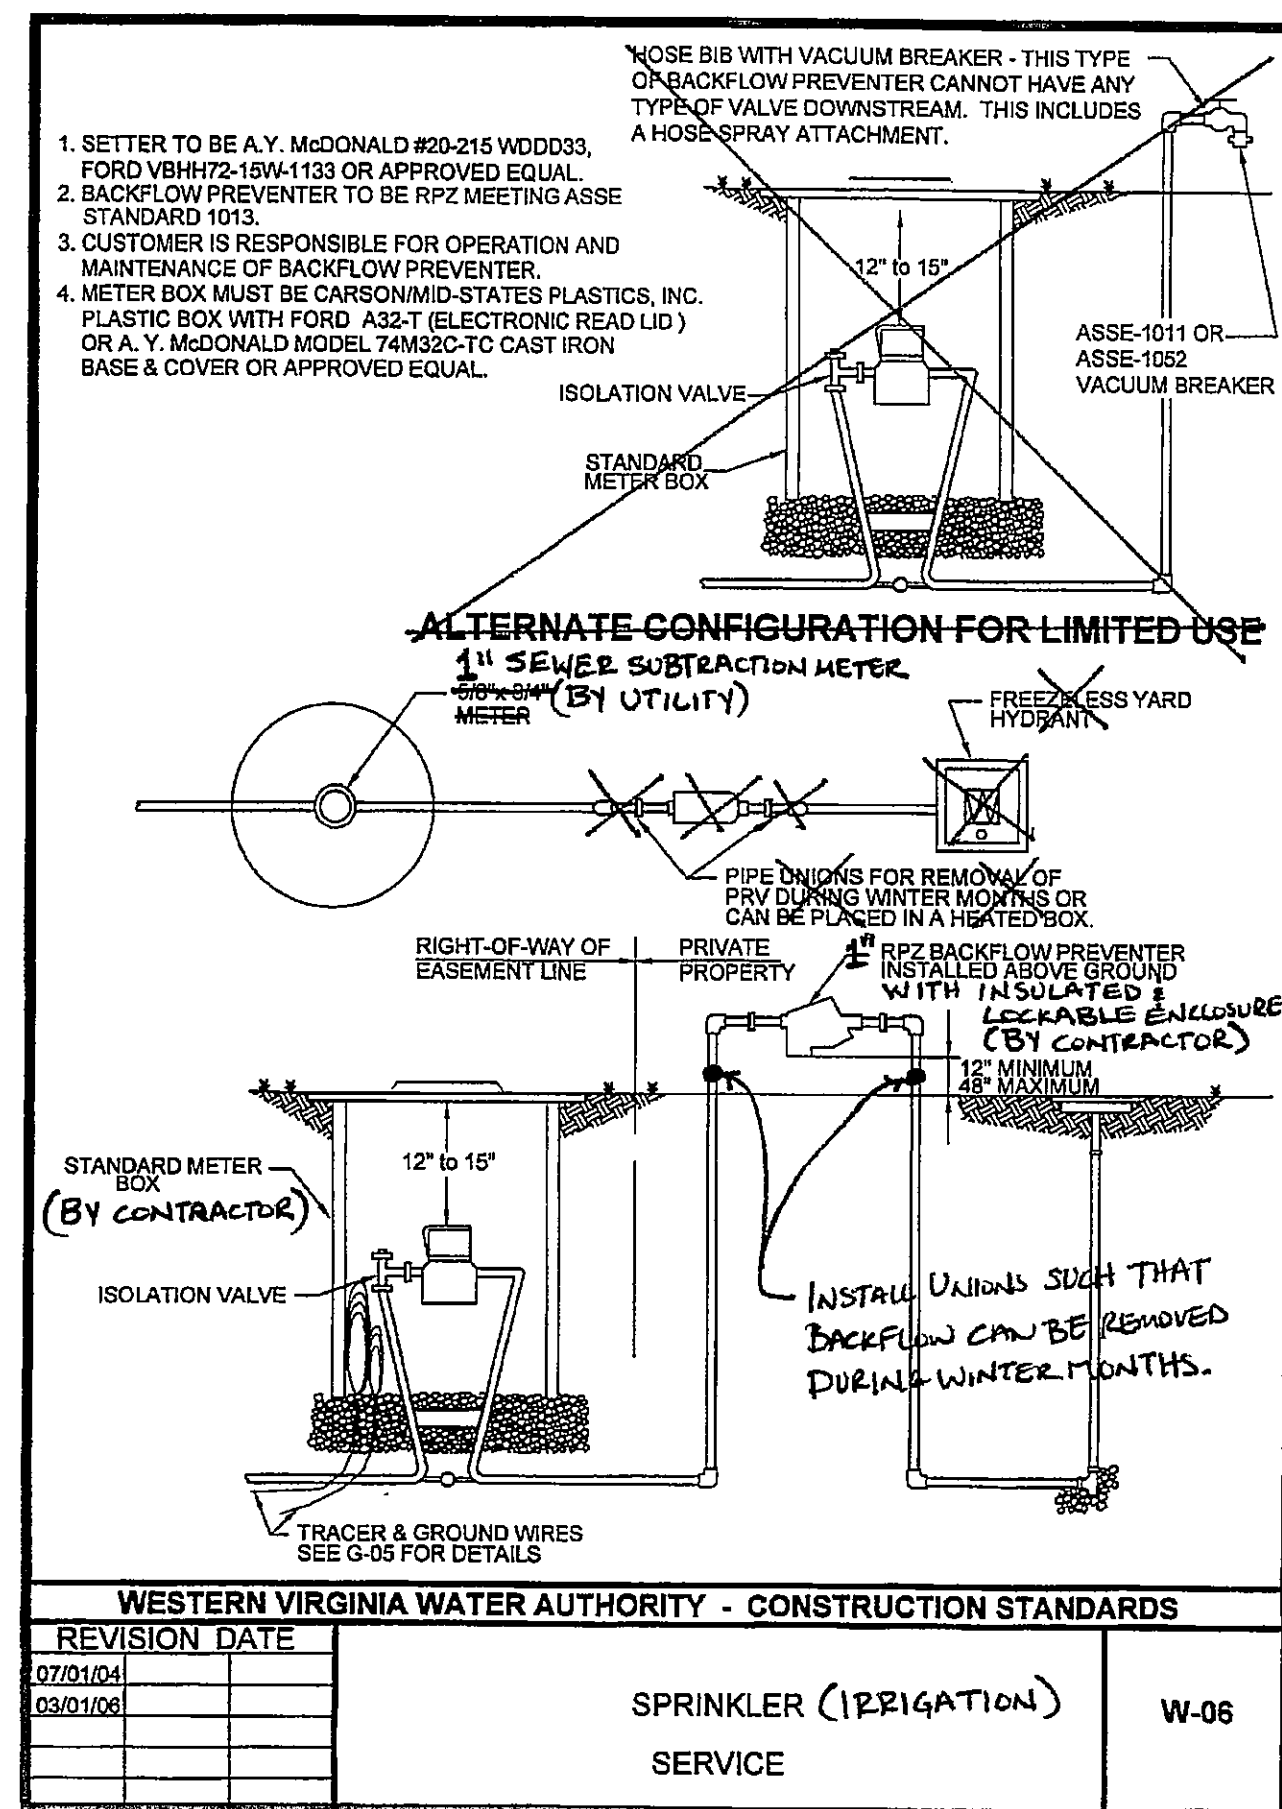


WATER DETAIL

02

NOT USED

06

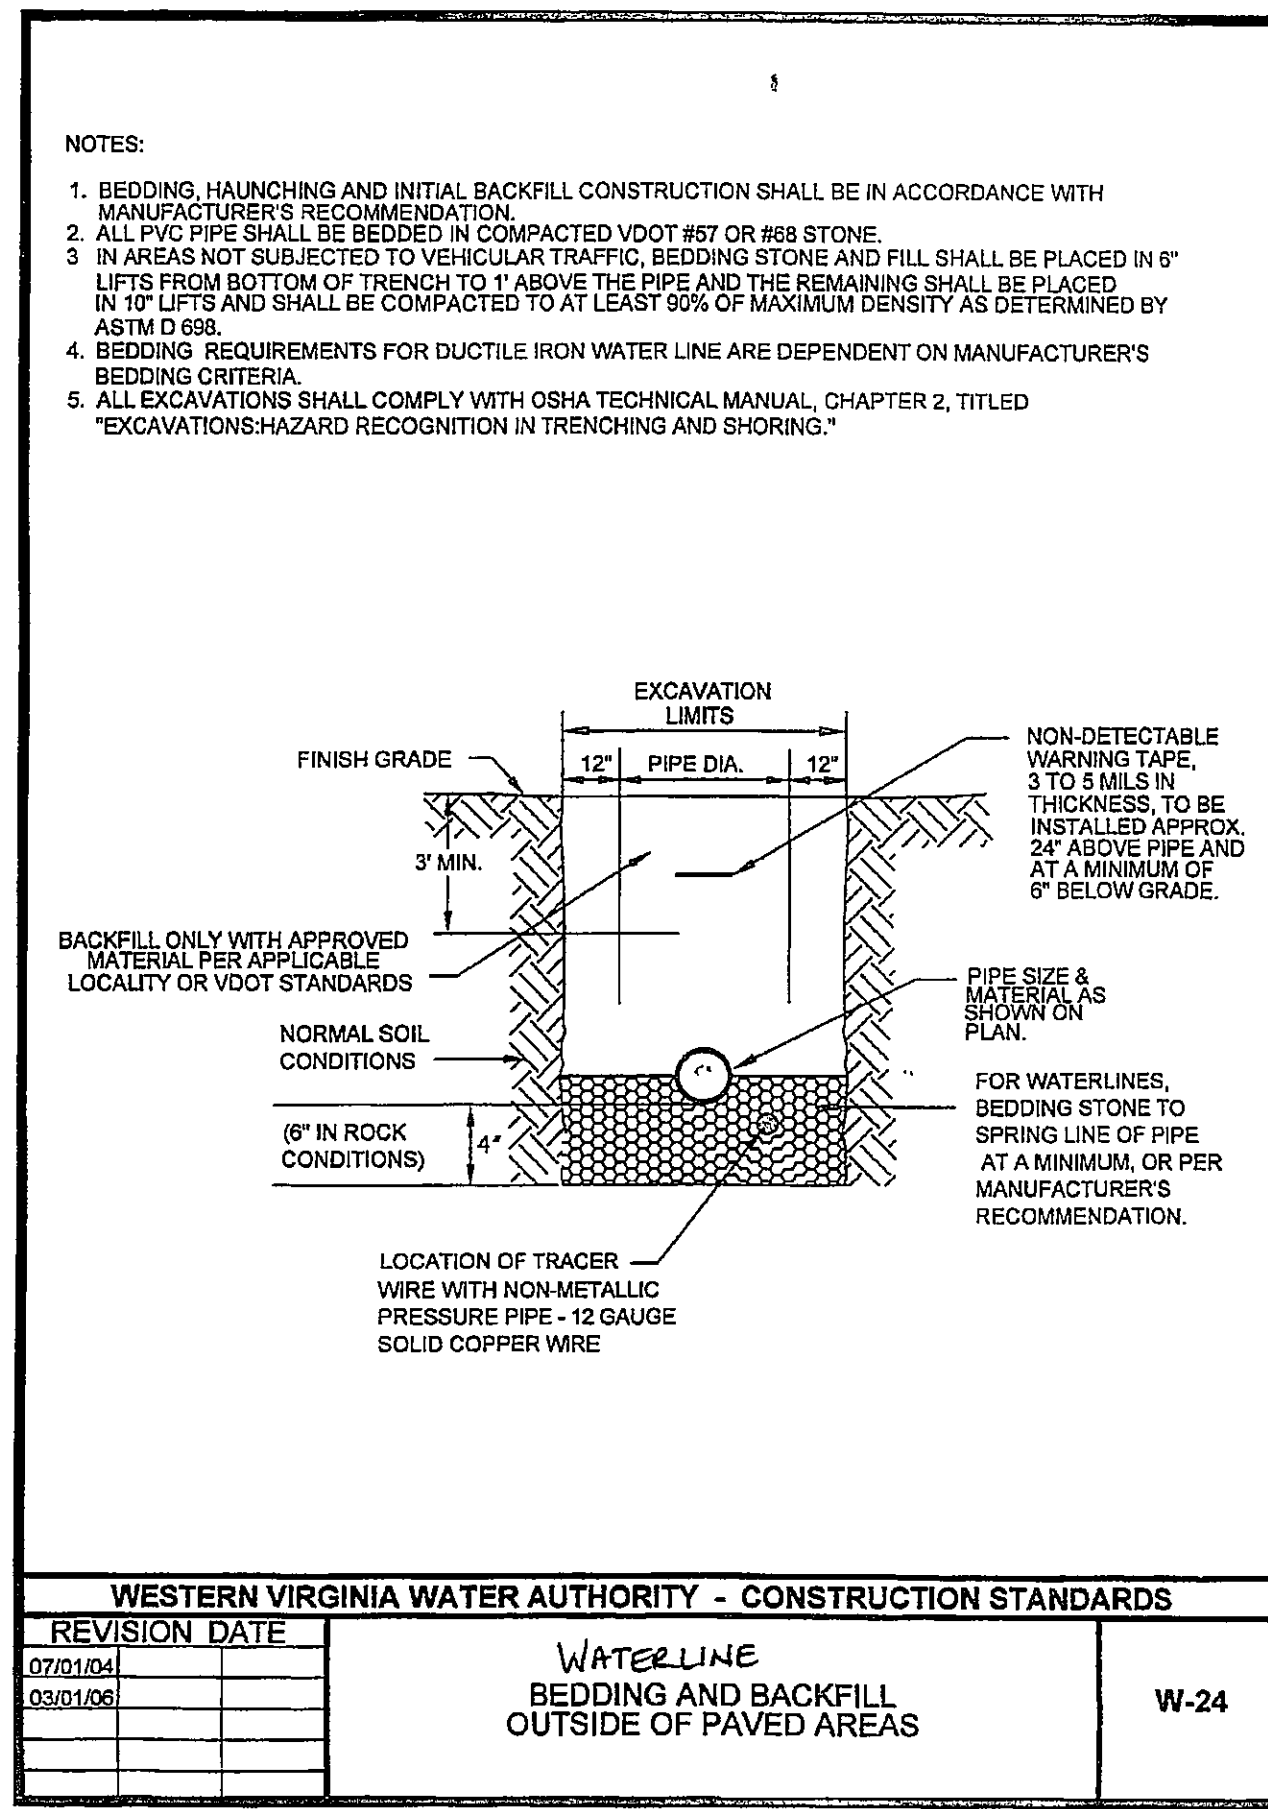


WATER DETAIL

03

NOT USED

07

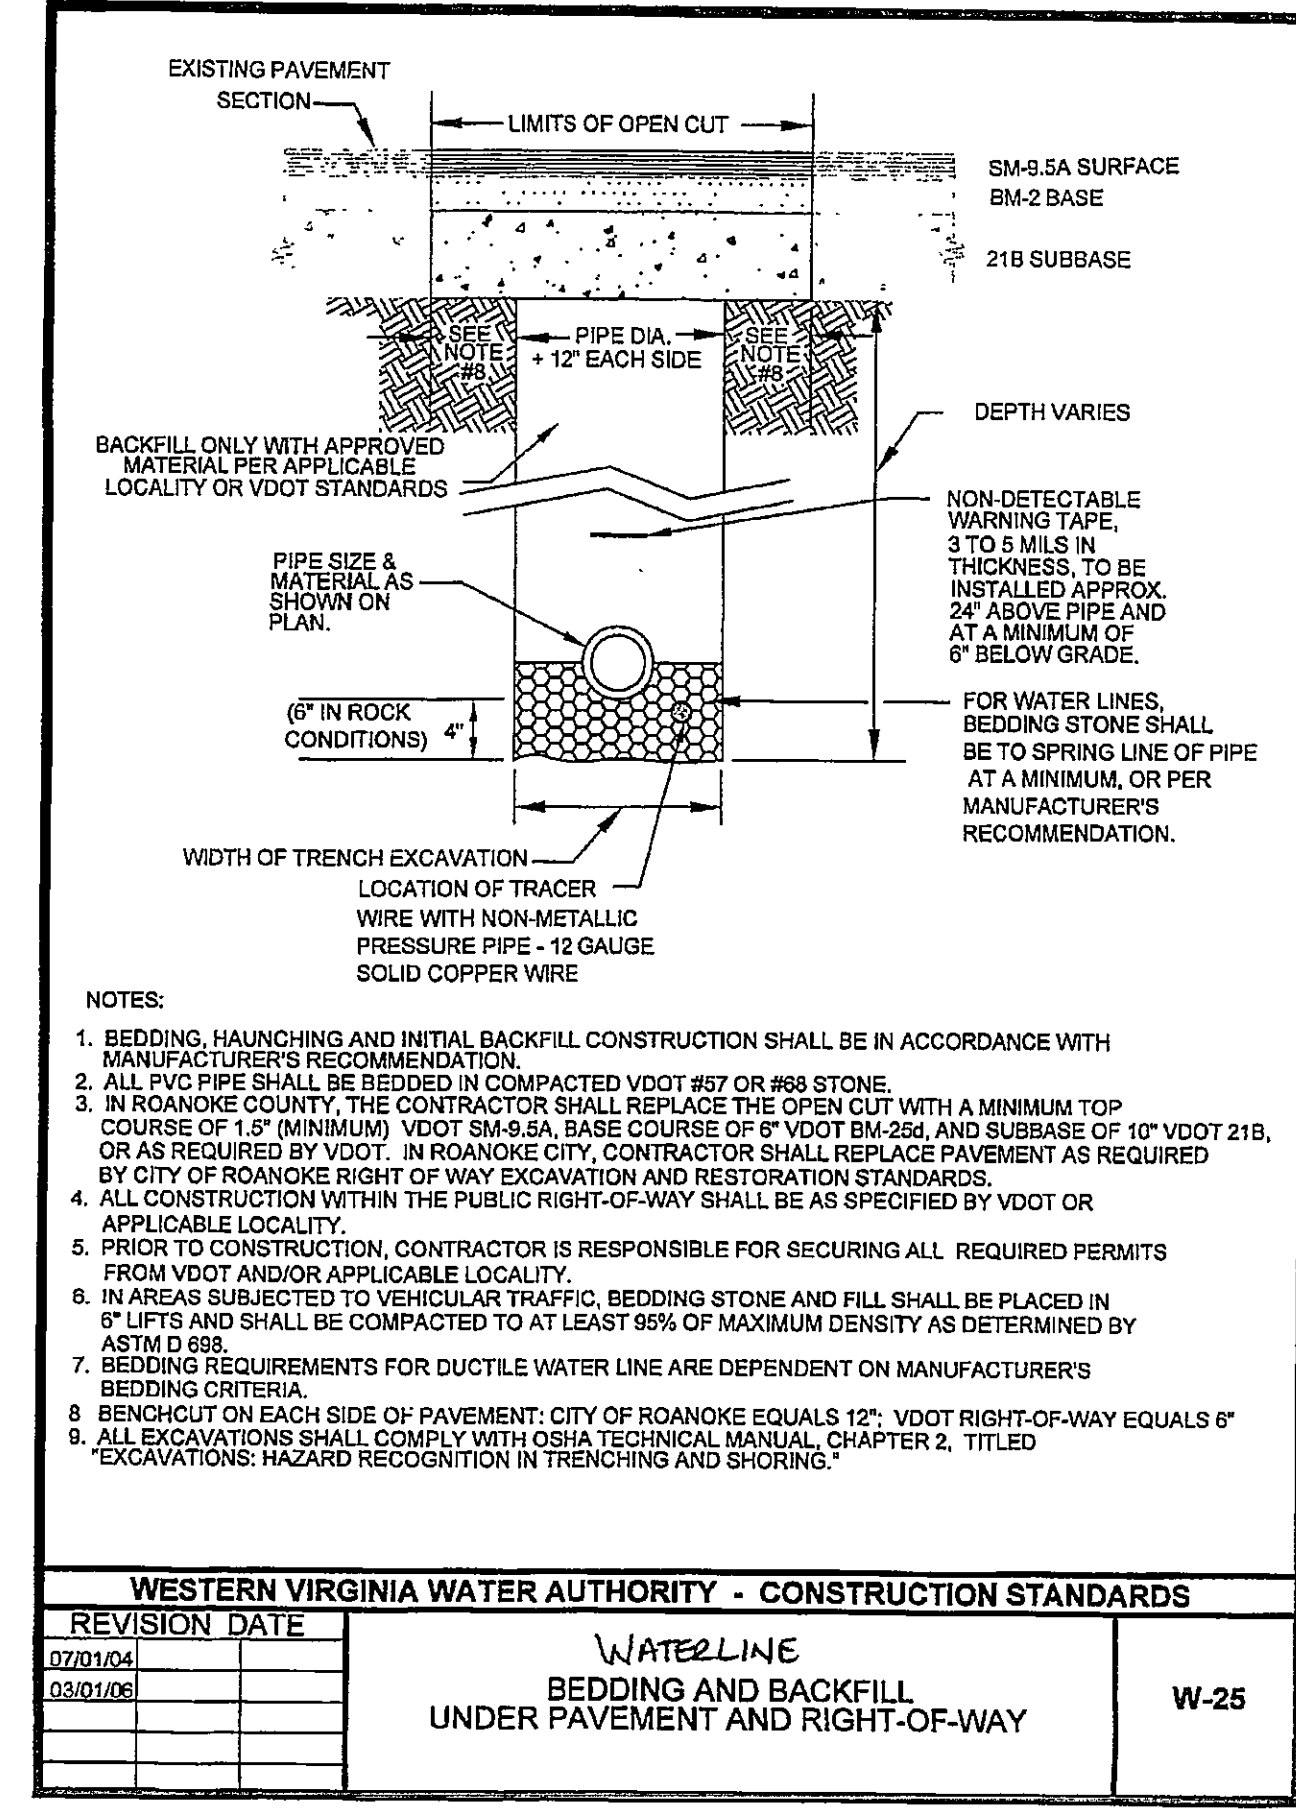

WATER DETAIL

04

NOT USED

08

STARBUCKS COFFEE SHOP
FRANKLIN ROAD AT GRIFFIN ROAD & SOUTHERN HILLS DRIVE
CITY OF ROANOKE, VIRGINIA

MOSELEY REA
FOR

SITE DETAIL SHEET

DESIGNED: GFJ
DRAWN: GFJ
CHECKED: AET

DATE: NOV. 17, 2006

JOB NO. 405105988

SCALE: NO SCALE

REVISIONS:
#1 02/02/2007 PER CITY COMMENTS

DESIGNED	DRAWN	CHECKED
GFJ	GFJ	AET

HUSSEY, GAY, BELL & DEYOUNG, INC.
OF SOUTH CAROLINA
CONSULTING ENGINEERS

474 WANDO PARK BOULEVARD
SUITE 201 (29464)
MT. PLEASANT, SC 29465
TEL (843) 646-7500
www.hgb.com

WEST VIRGINIA WATER AUTHORITY
Professional Engineer
ALAN C. TOWNSEND
No. 10457

DRAWING NUMBER
C13