


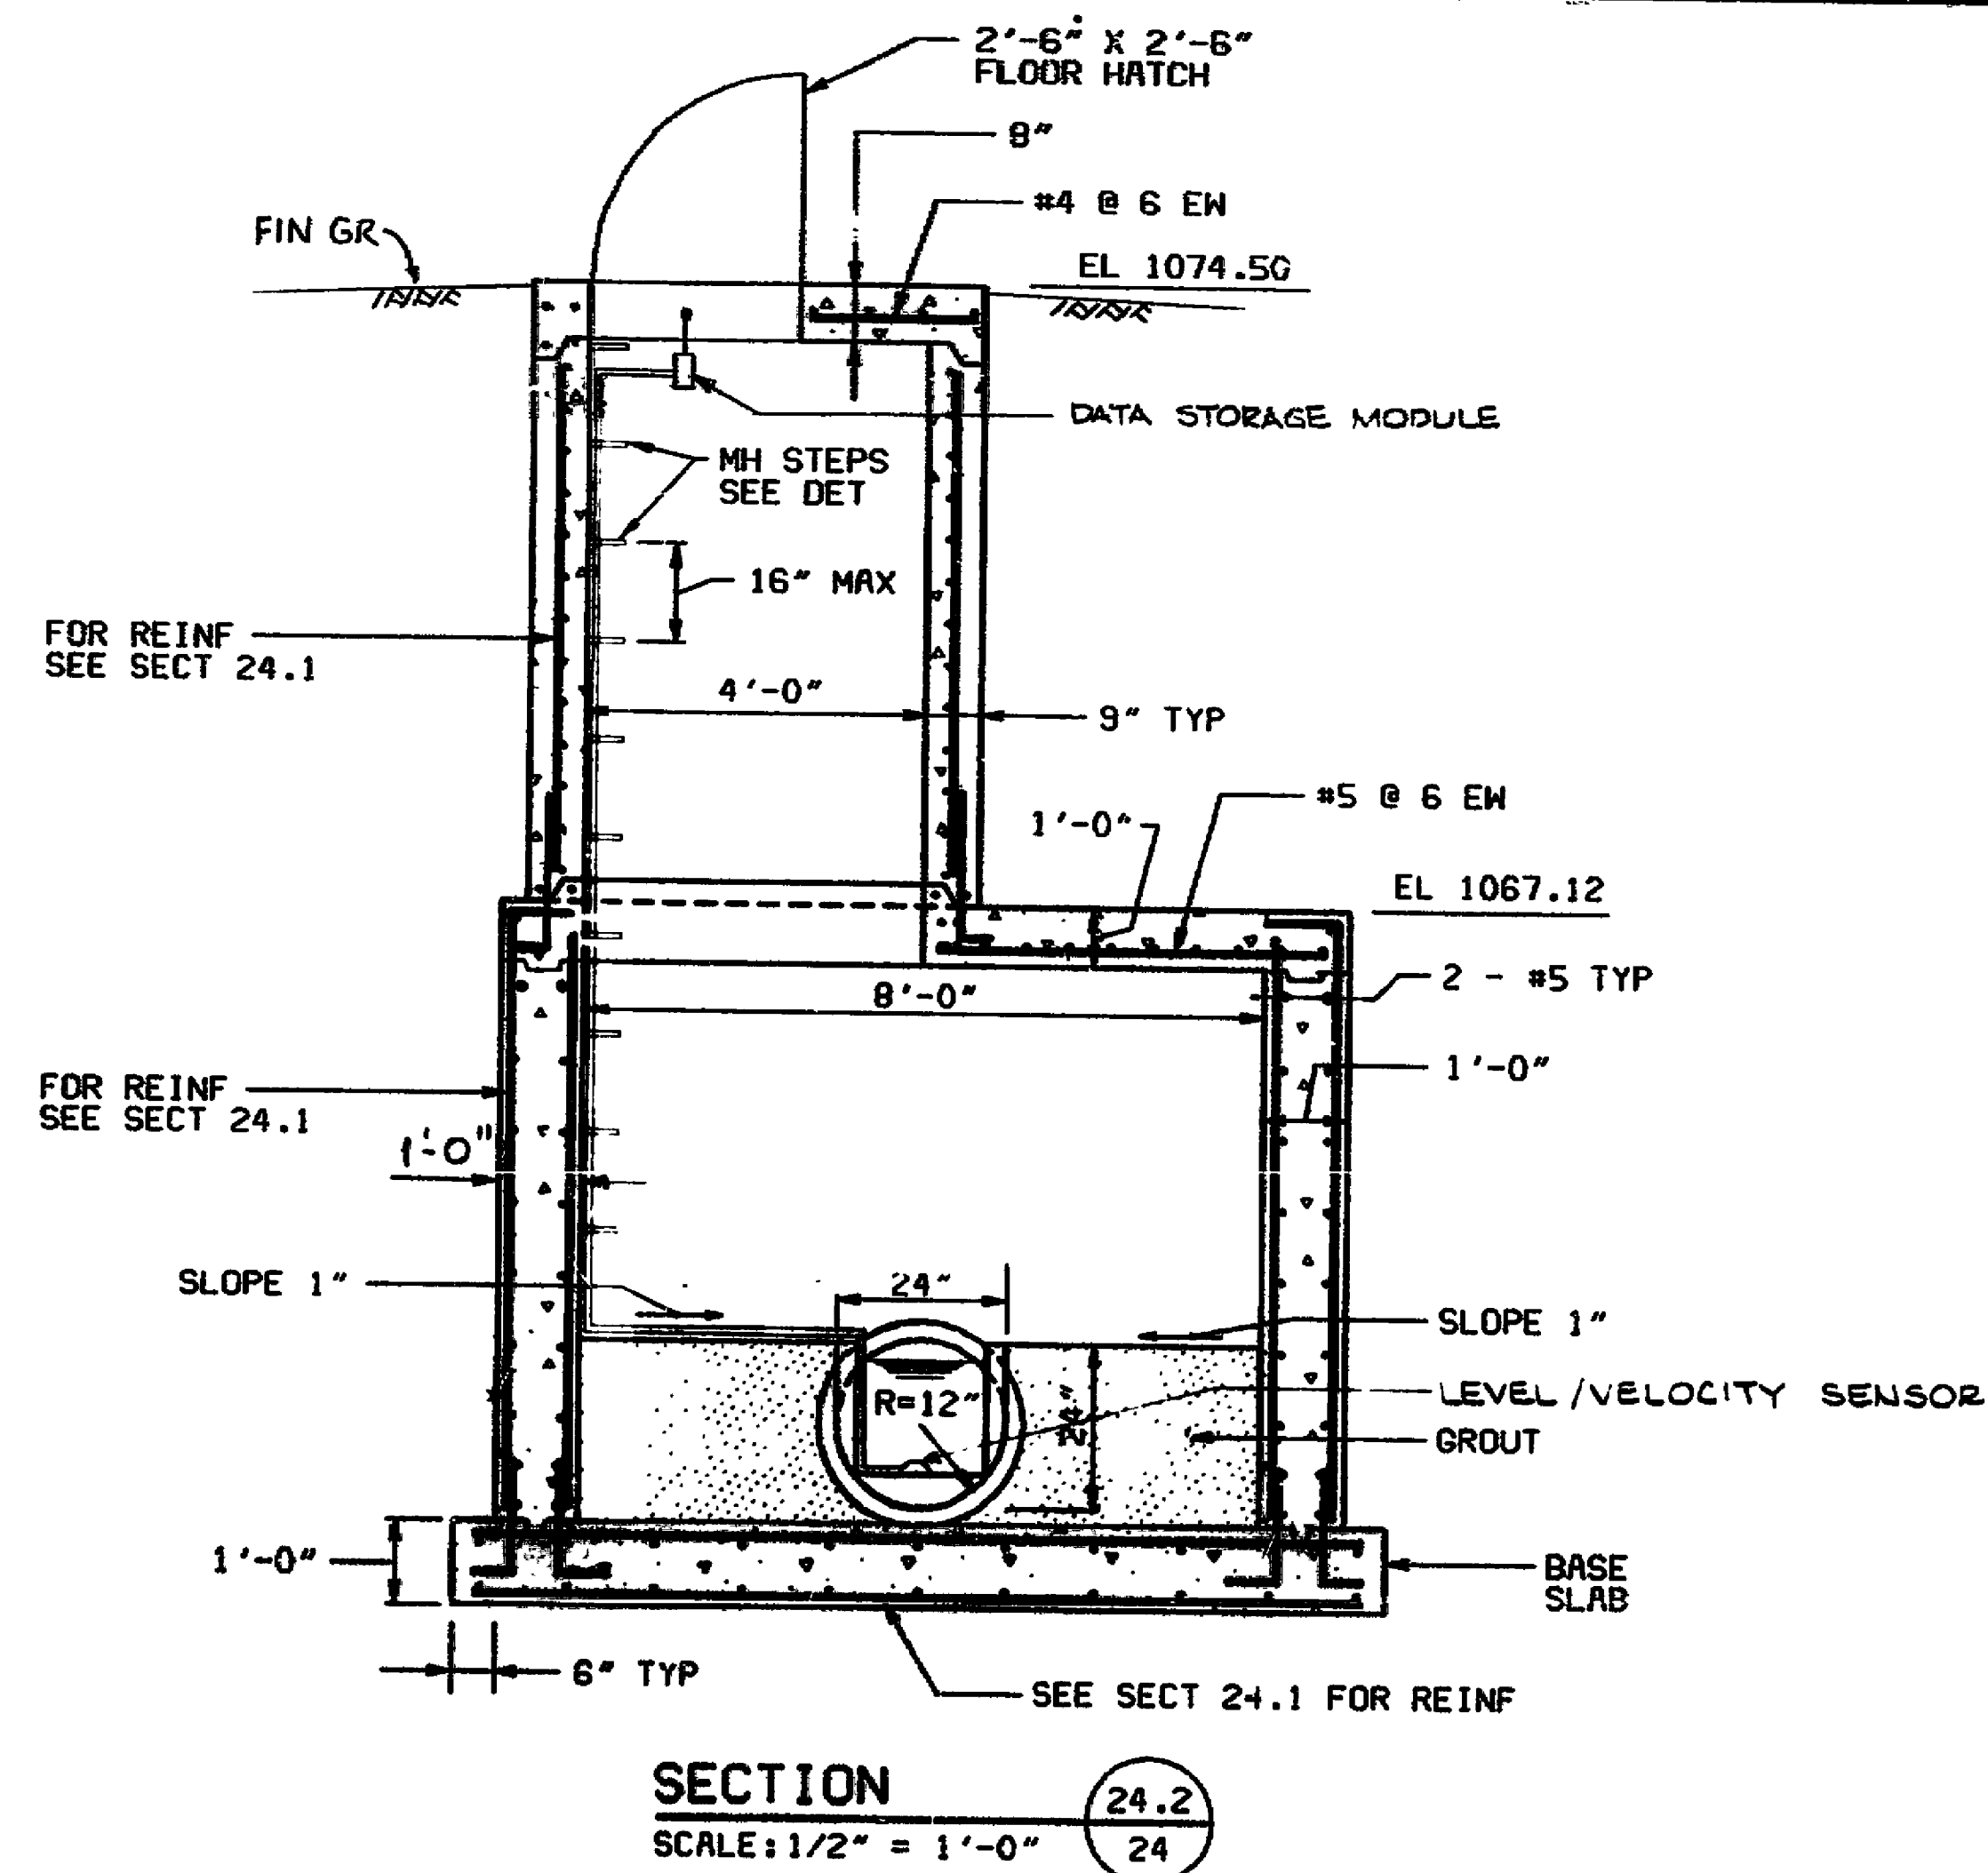


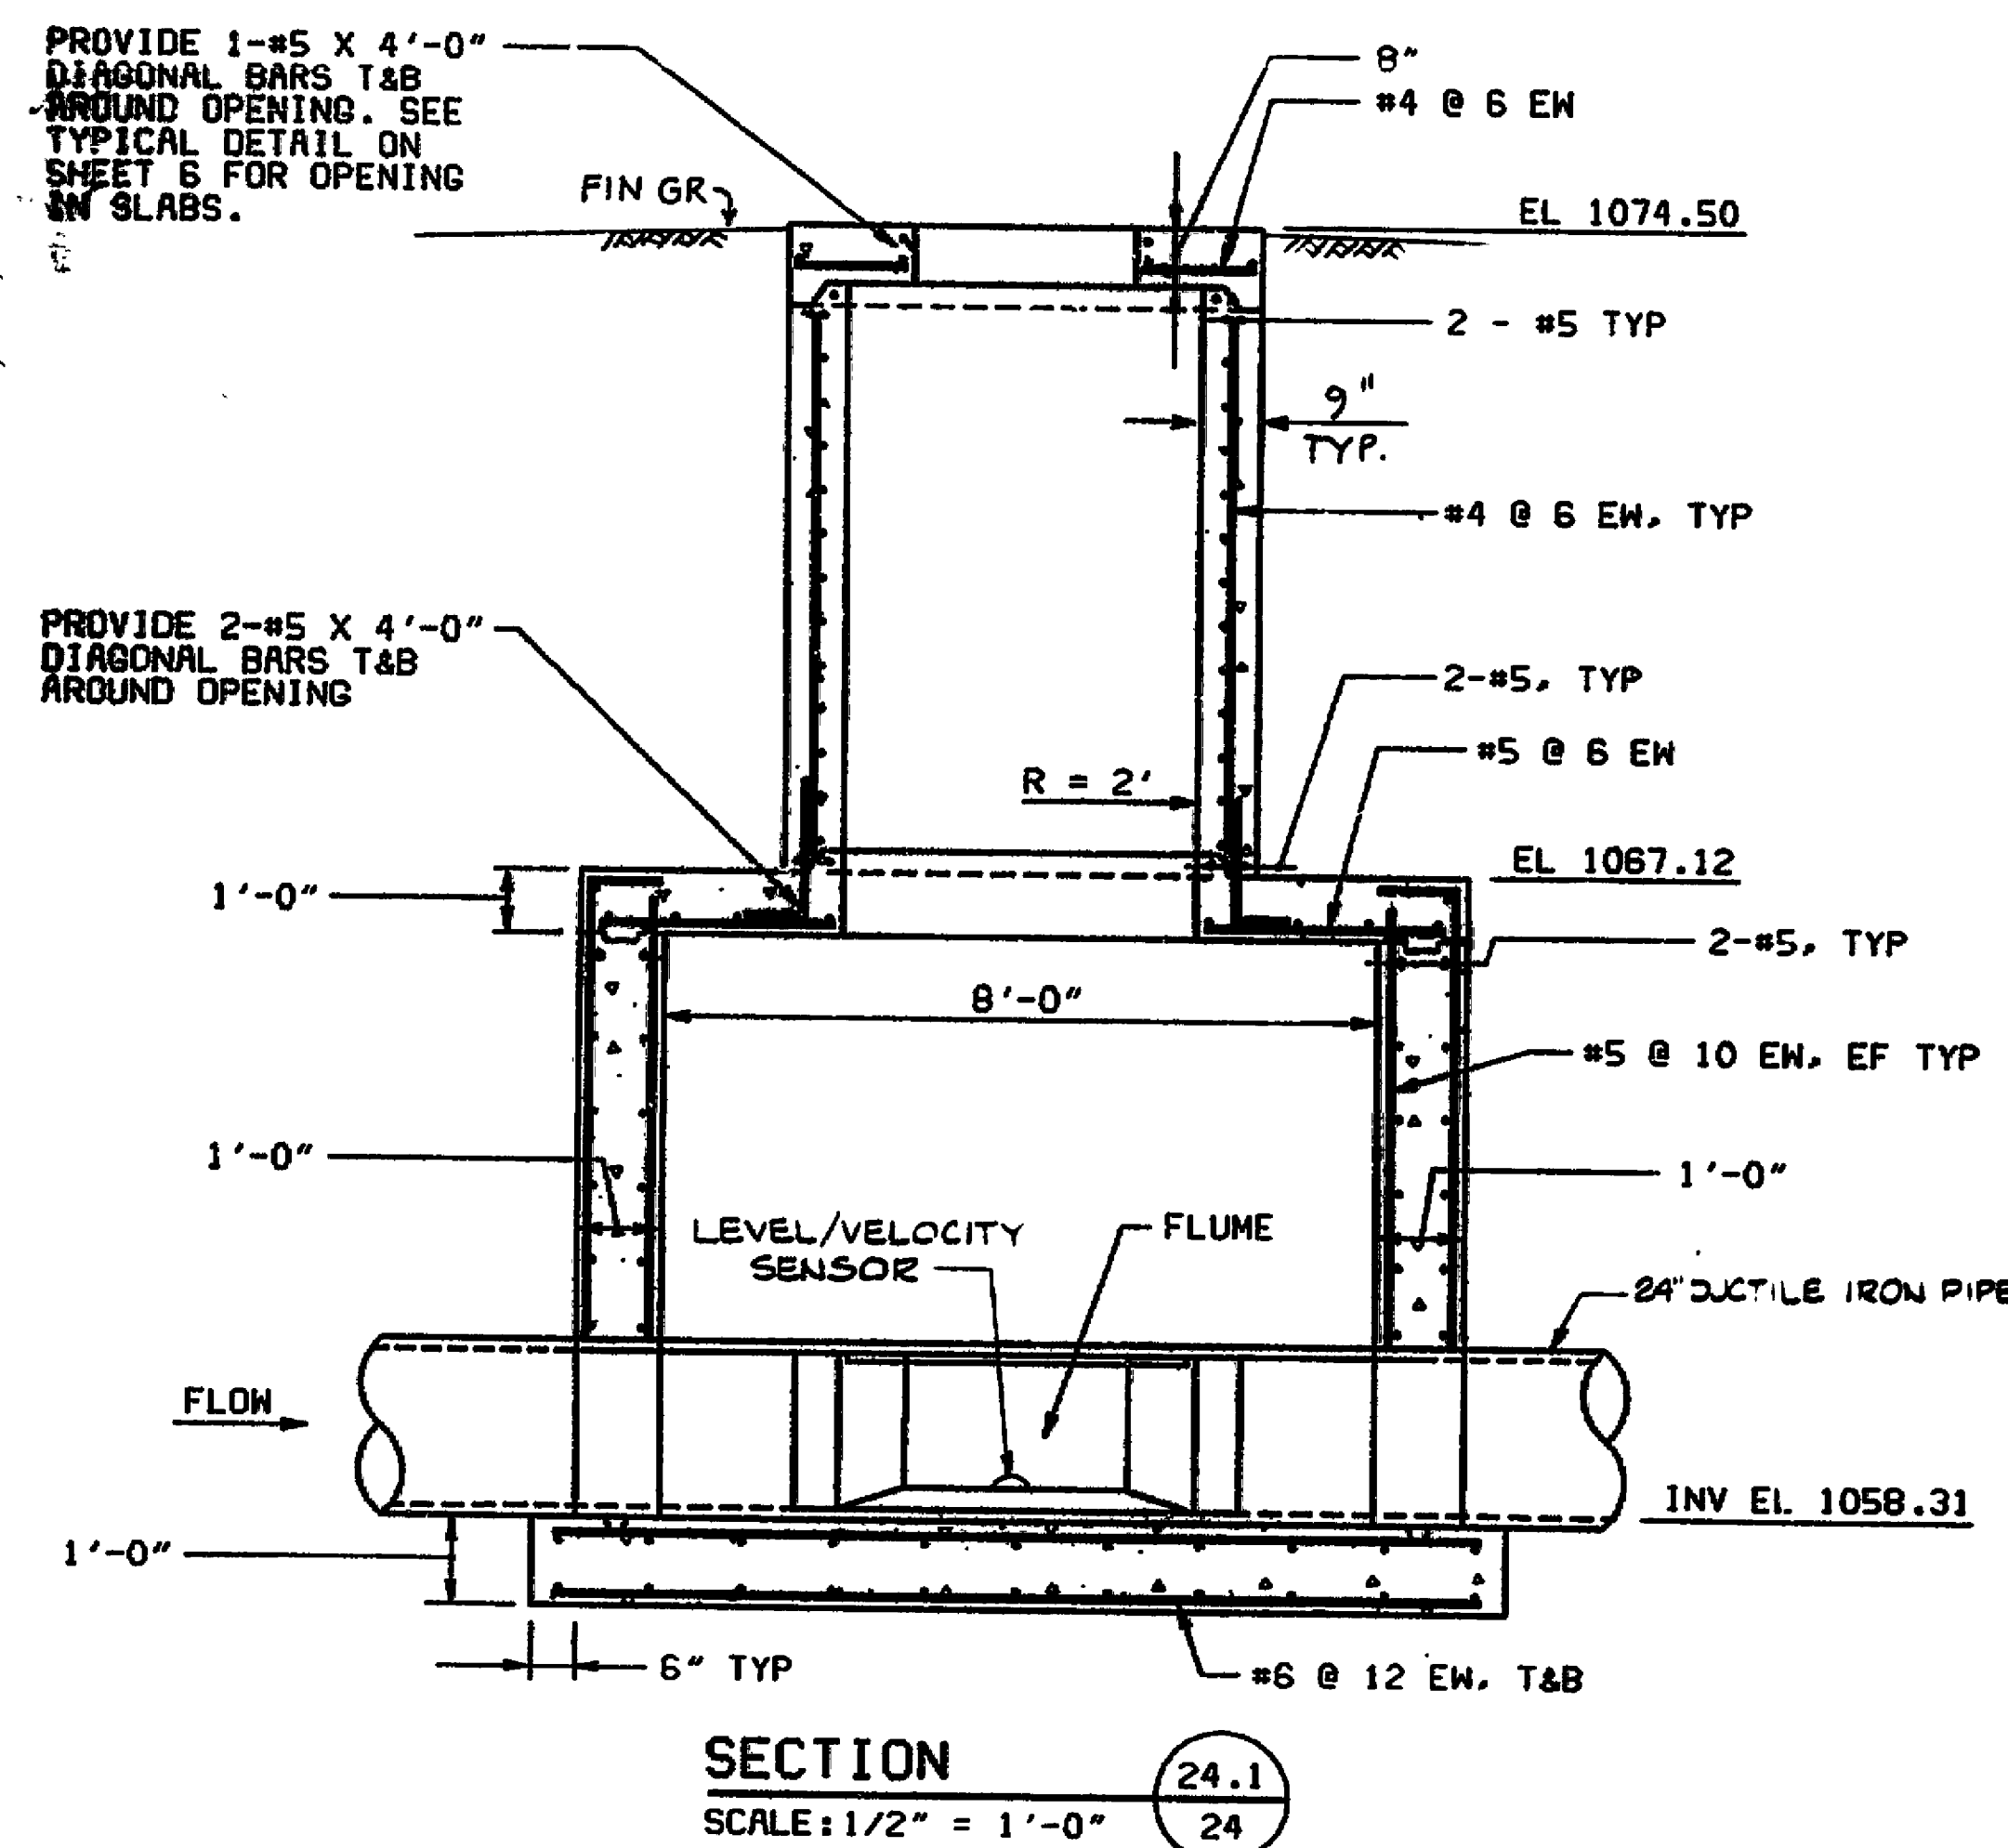

NOTE:
PRECAST CONCRETE WILL BE CONSIDERED AS AN ALTERNATE FOR CONSTRUCTION OF THE FLOW METER STATION.

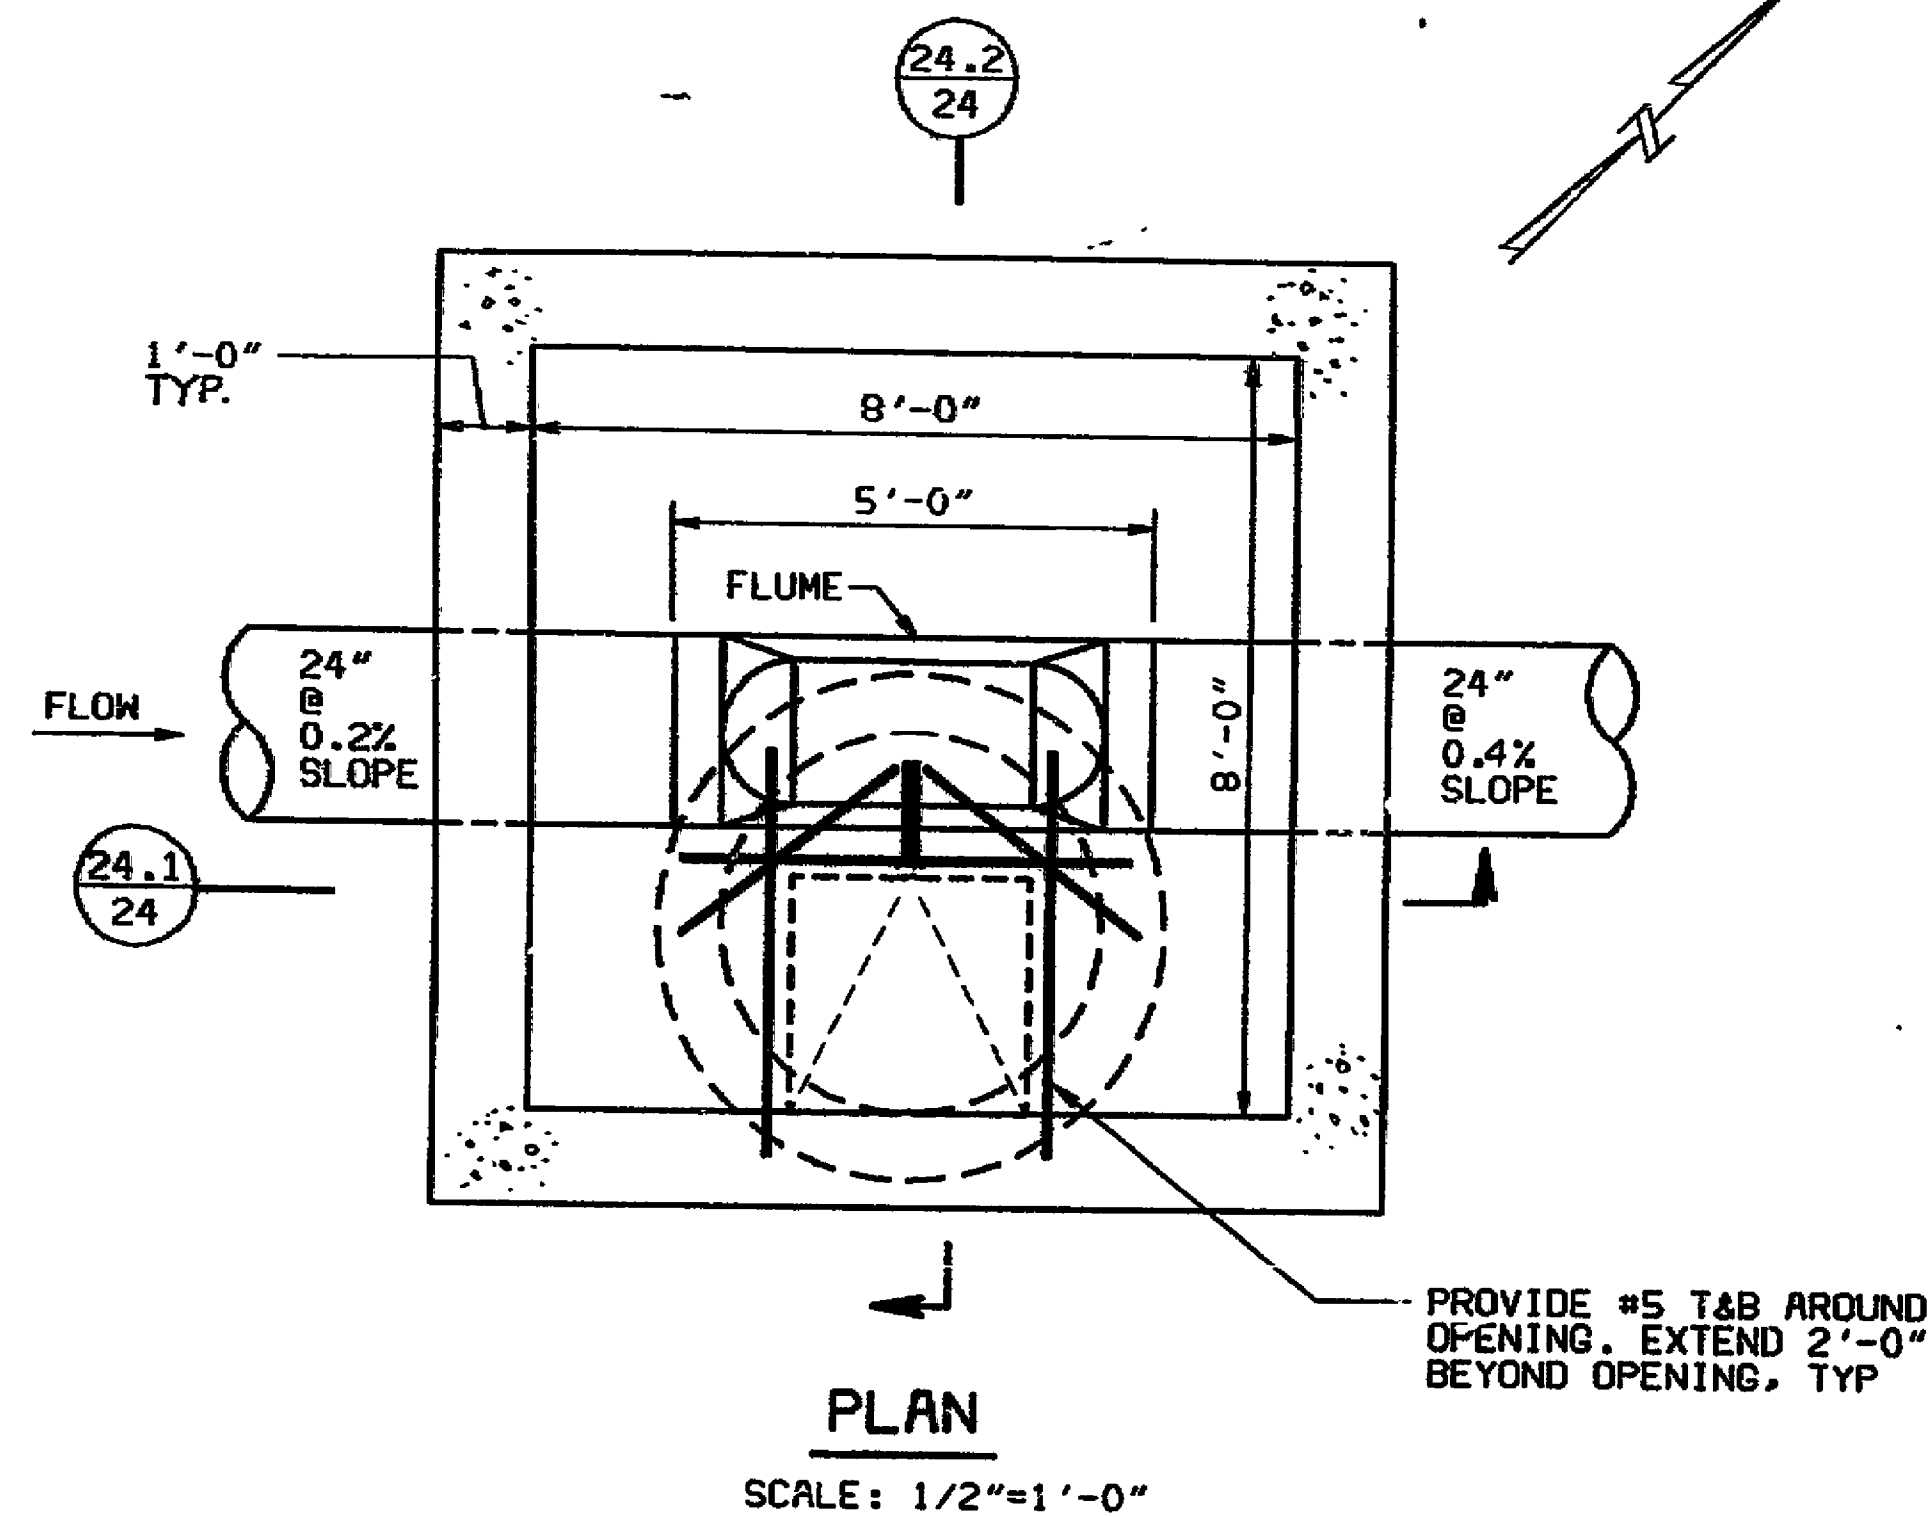

DESIGNED	DATE	BY	REVISIONS		DATE	BY	REVISIONS	
			DESCRIPTION				DESCRIPTION	
DRW	5/15/85	JWP						
CHECKED	5/15/85	MM						
APPROVED	5/15/85	RJC						

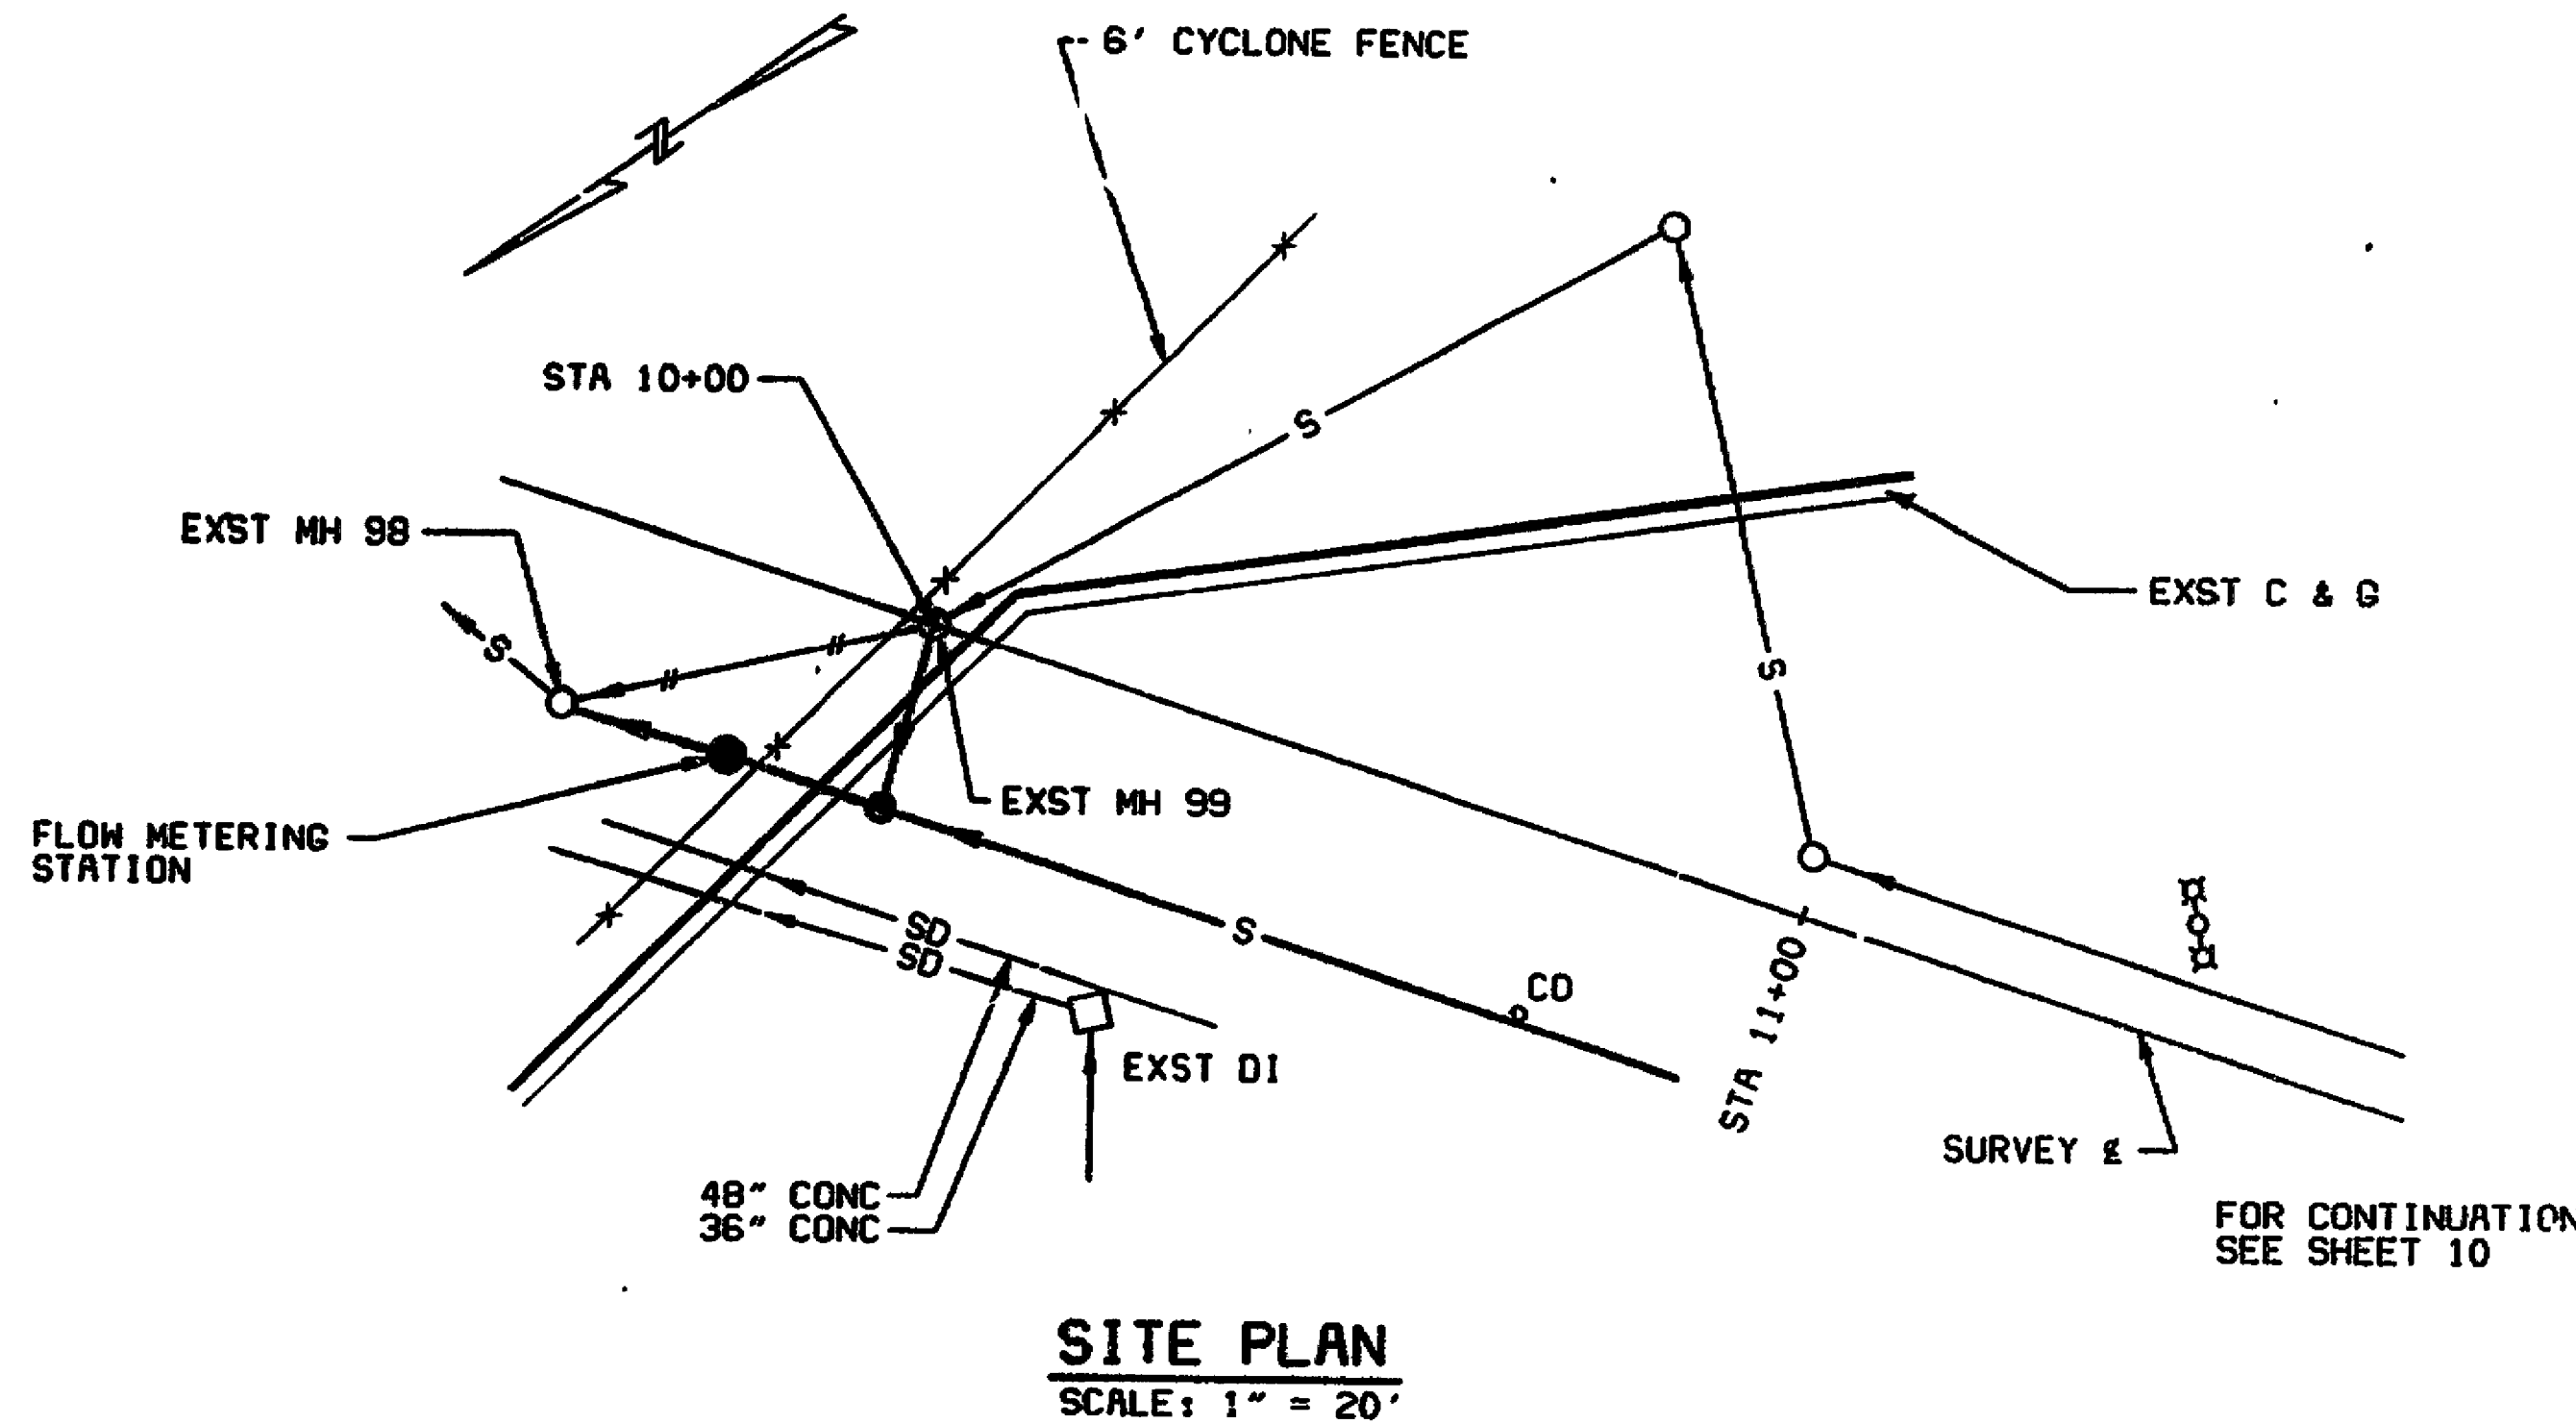

STARKEY SEWAGE PUMP STATION, FORCE MAIN AND GRAVITY SEWER
COUNTY OF ROANOKE, VIRGINIA
11 JANUARY 1985
HAYES, SEAY, MATTERN AND MATTERN
ARCHITECTS - ENGINEERS - PLANNERS

FLOW METER STATION			
SCALE	AS NOTED	COMM. NO.	DRAWING NO.
		24.185	24

