
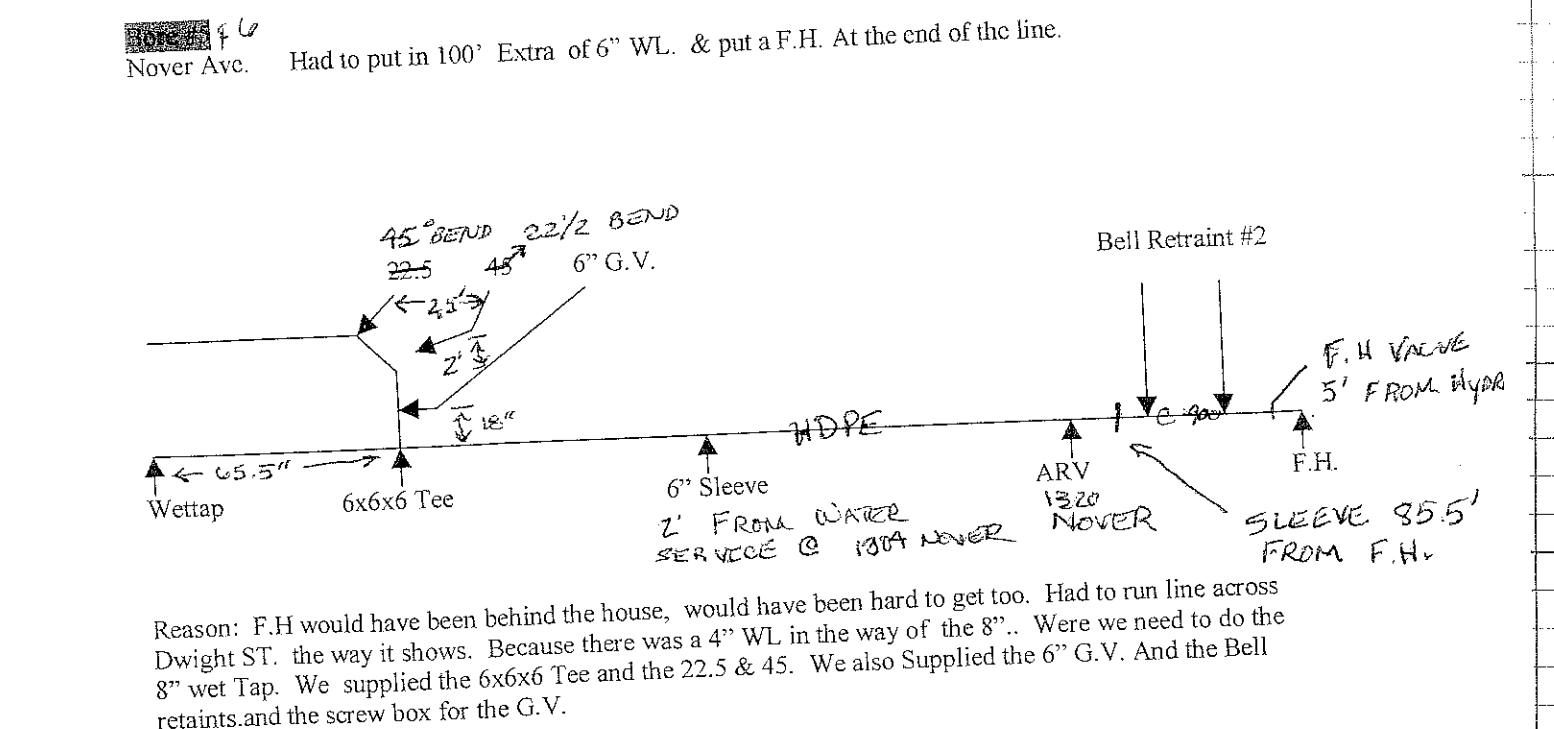
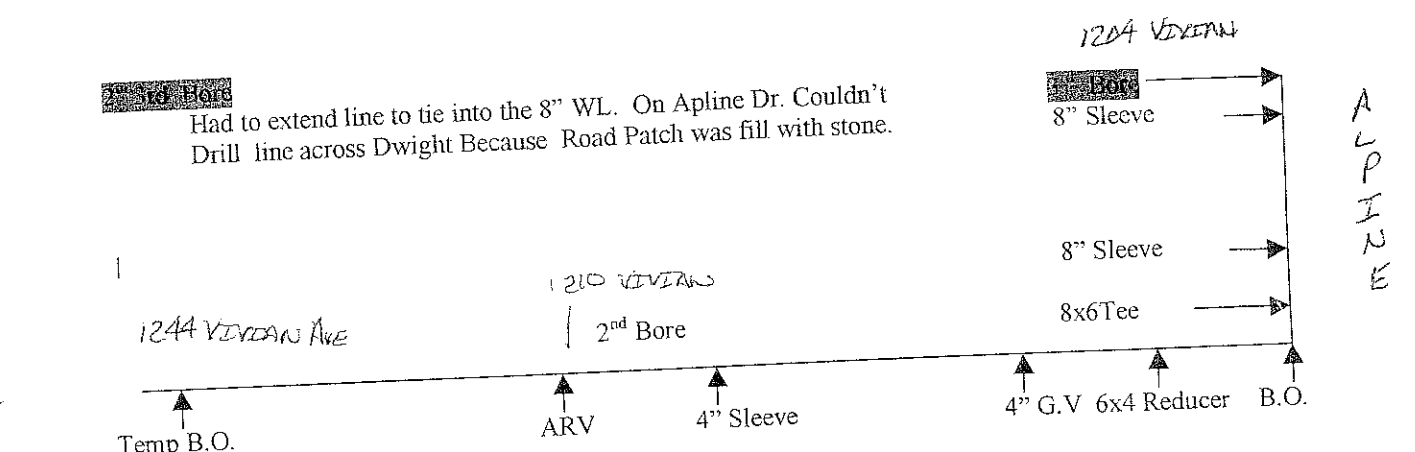
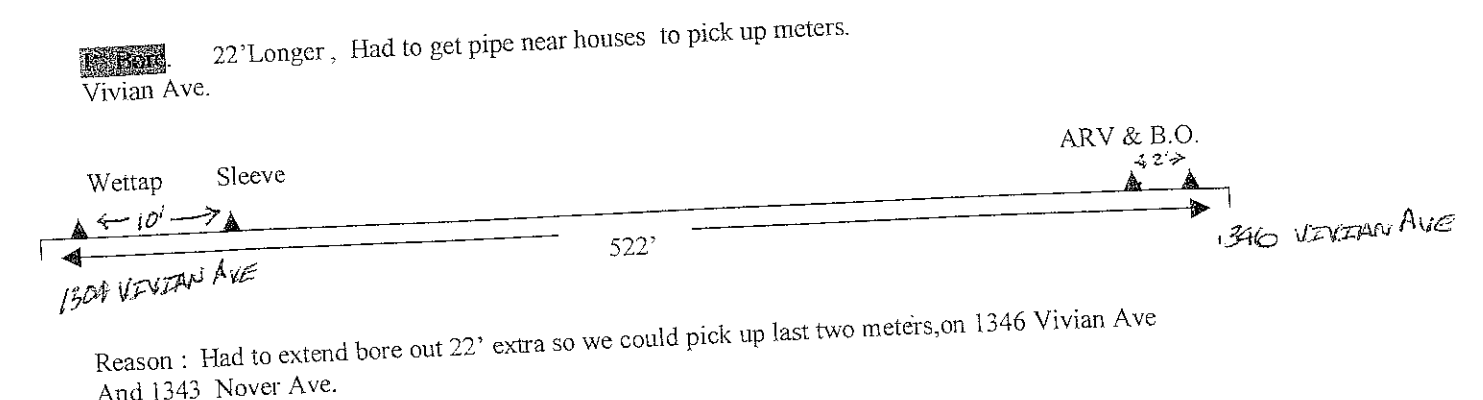
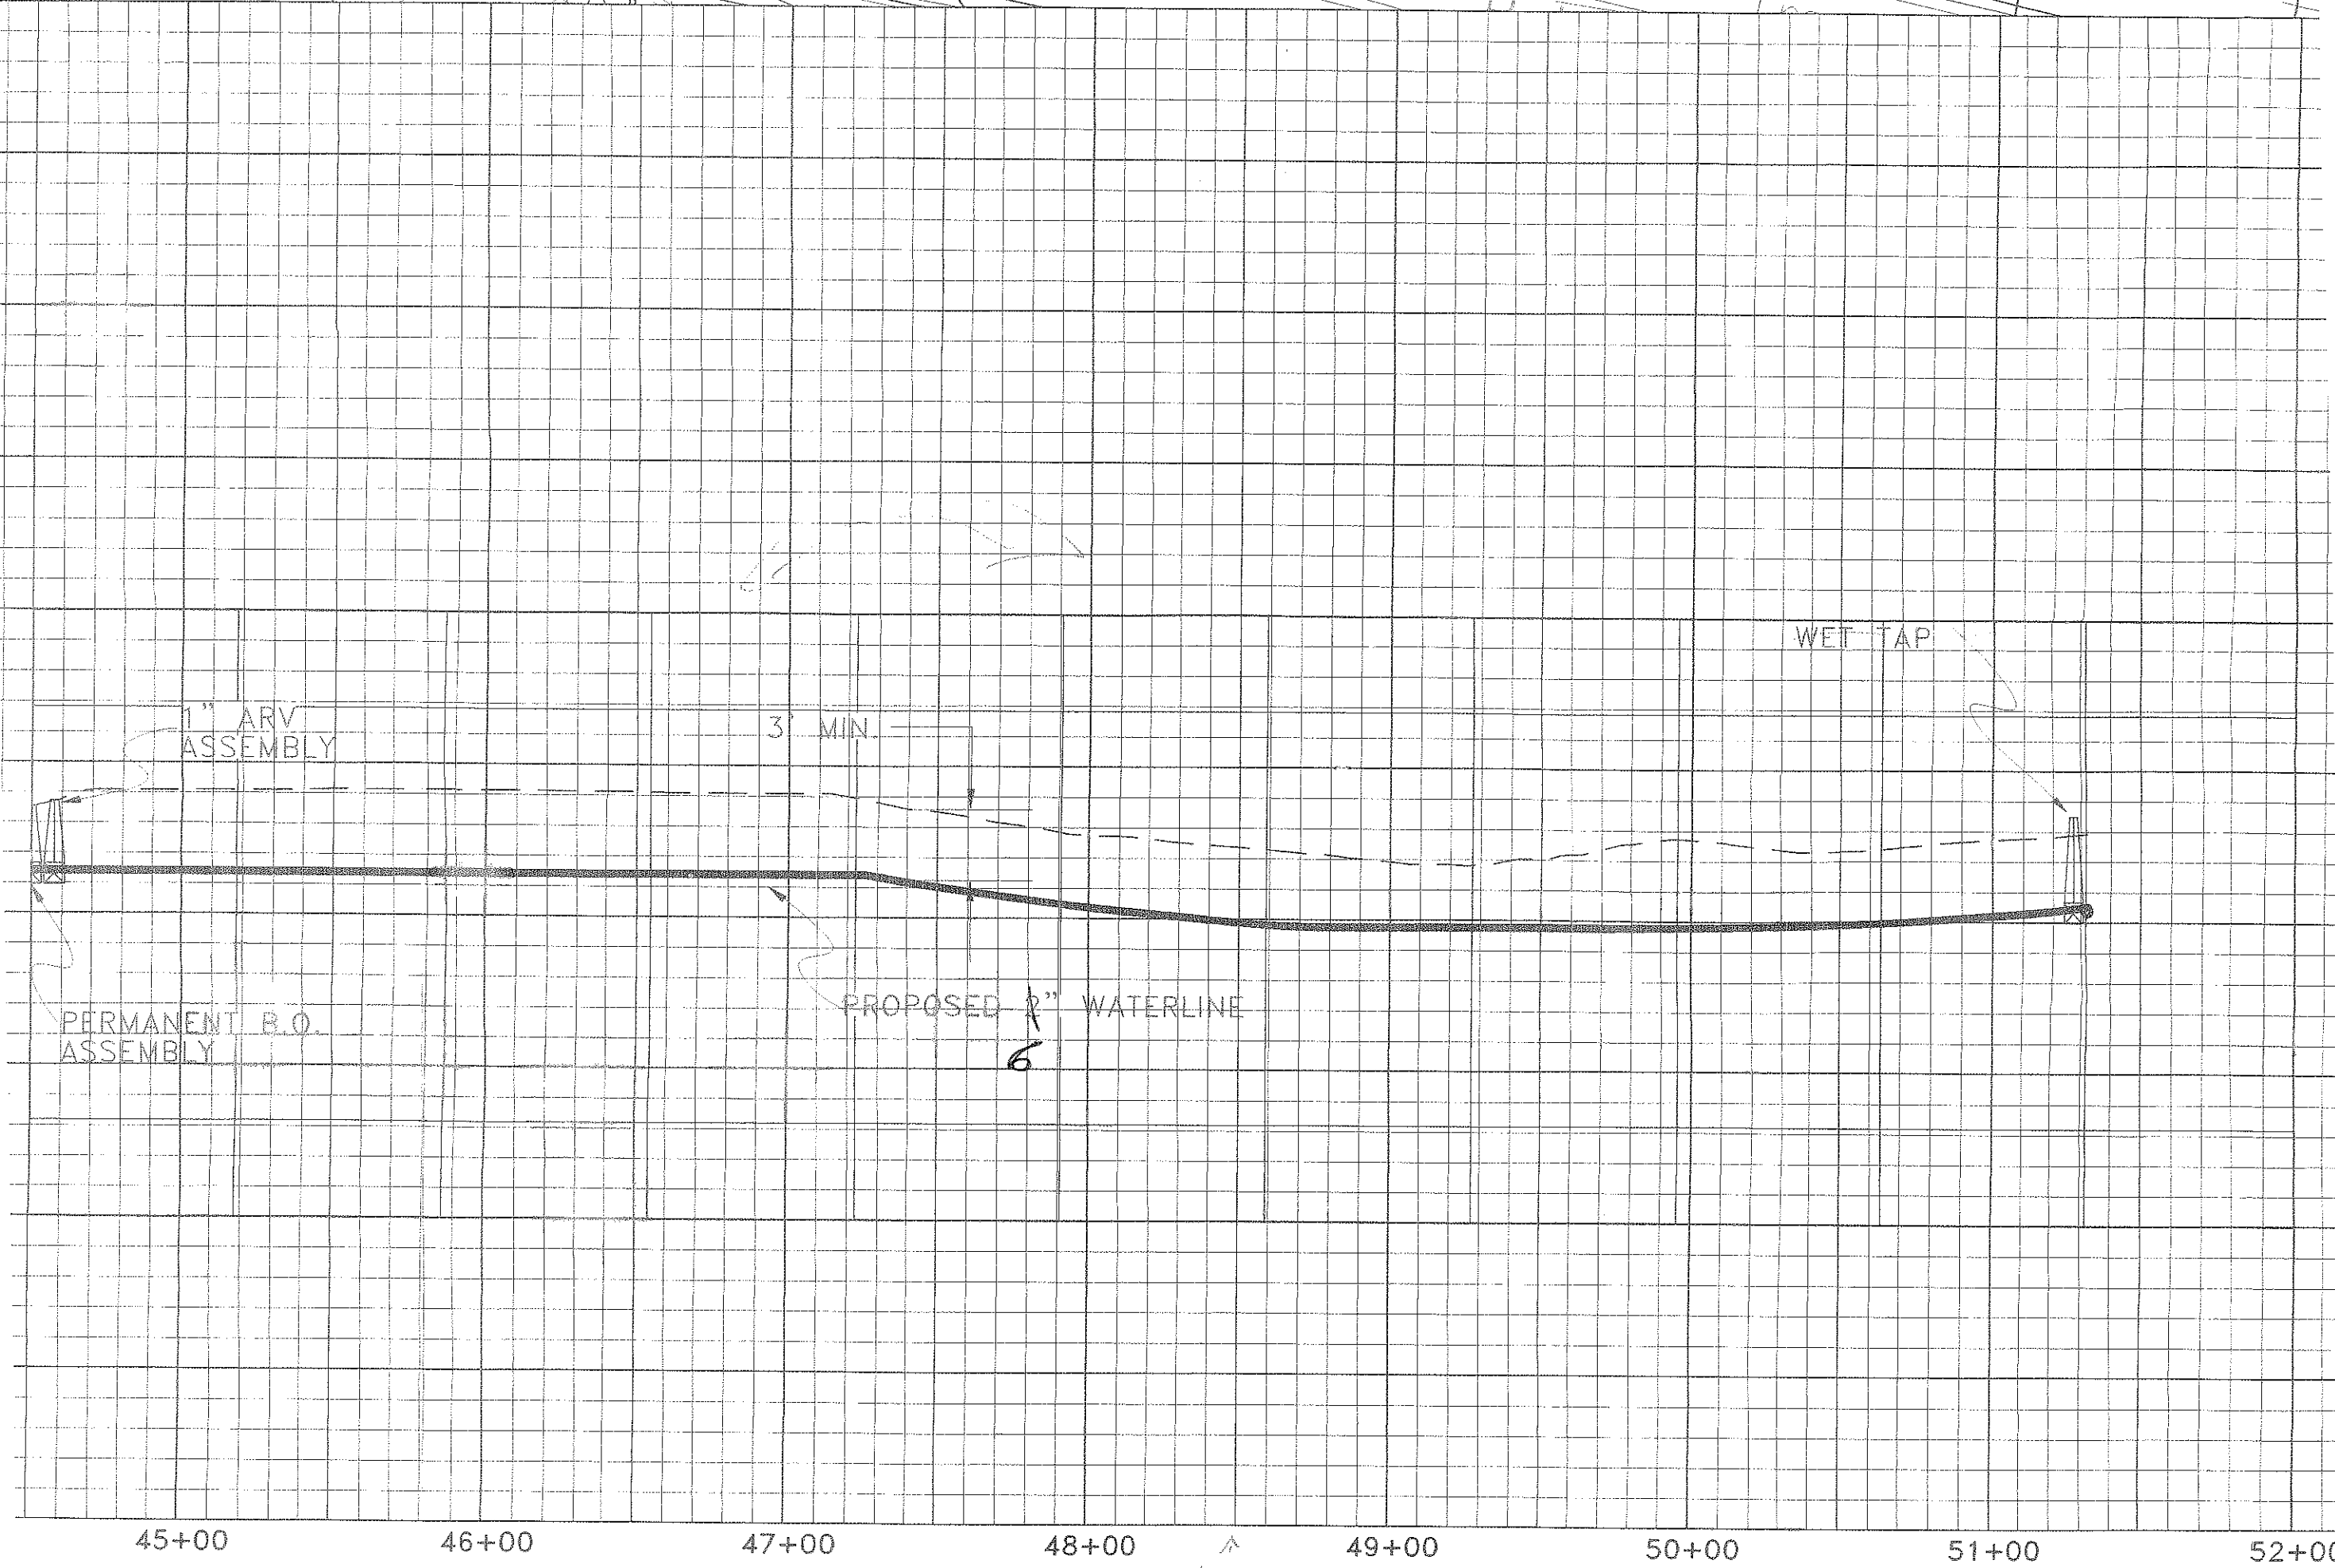
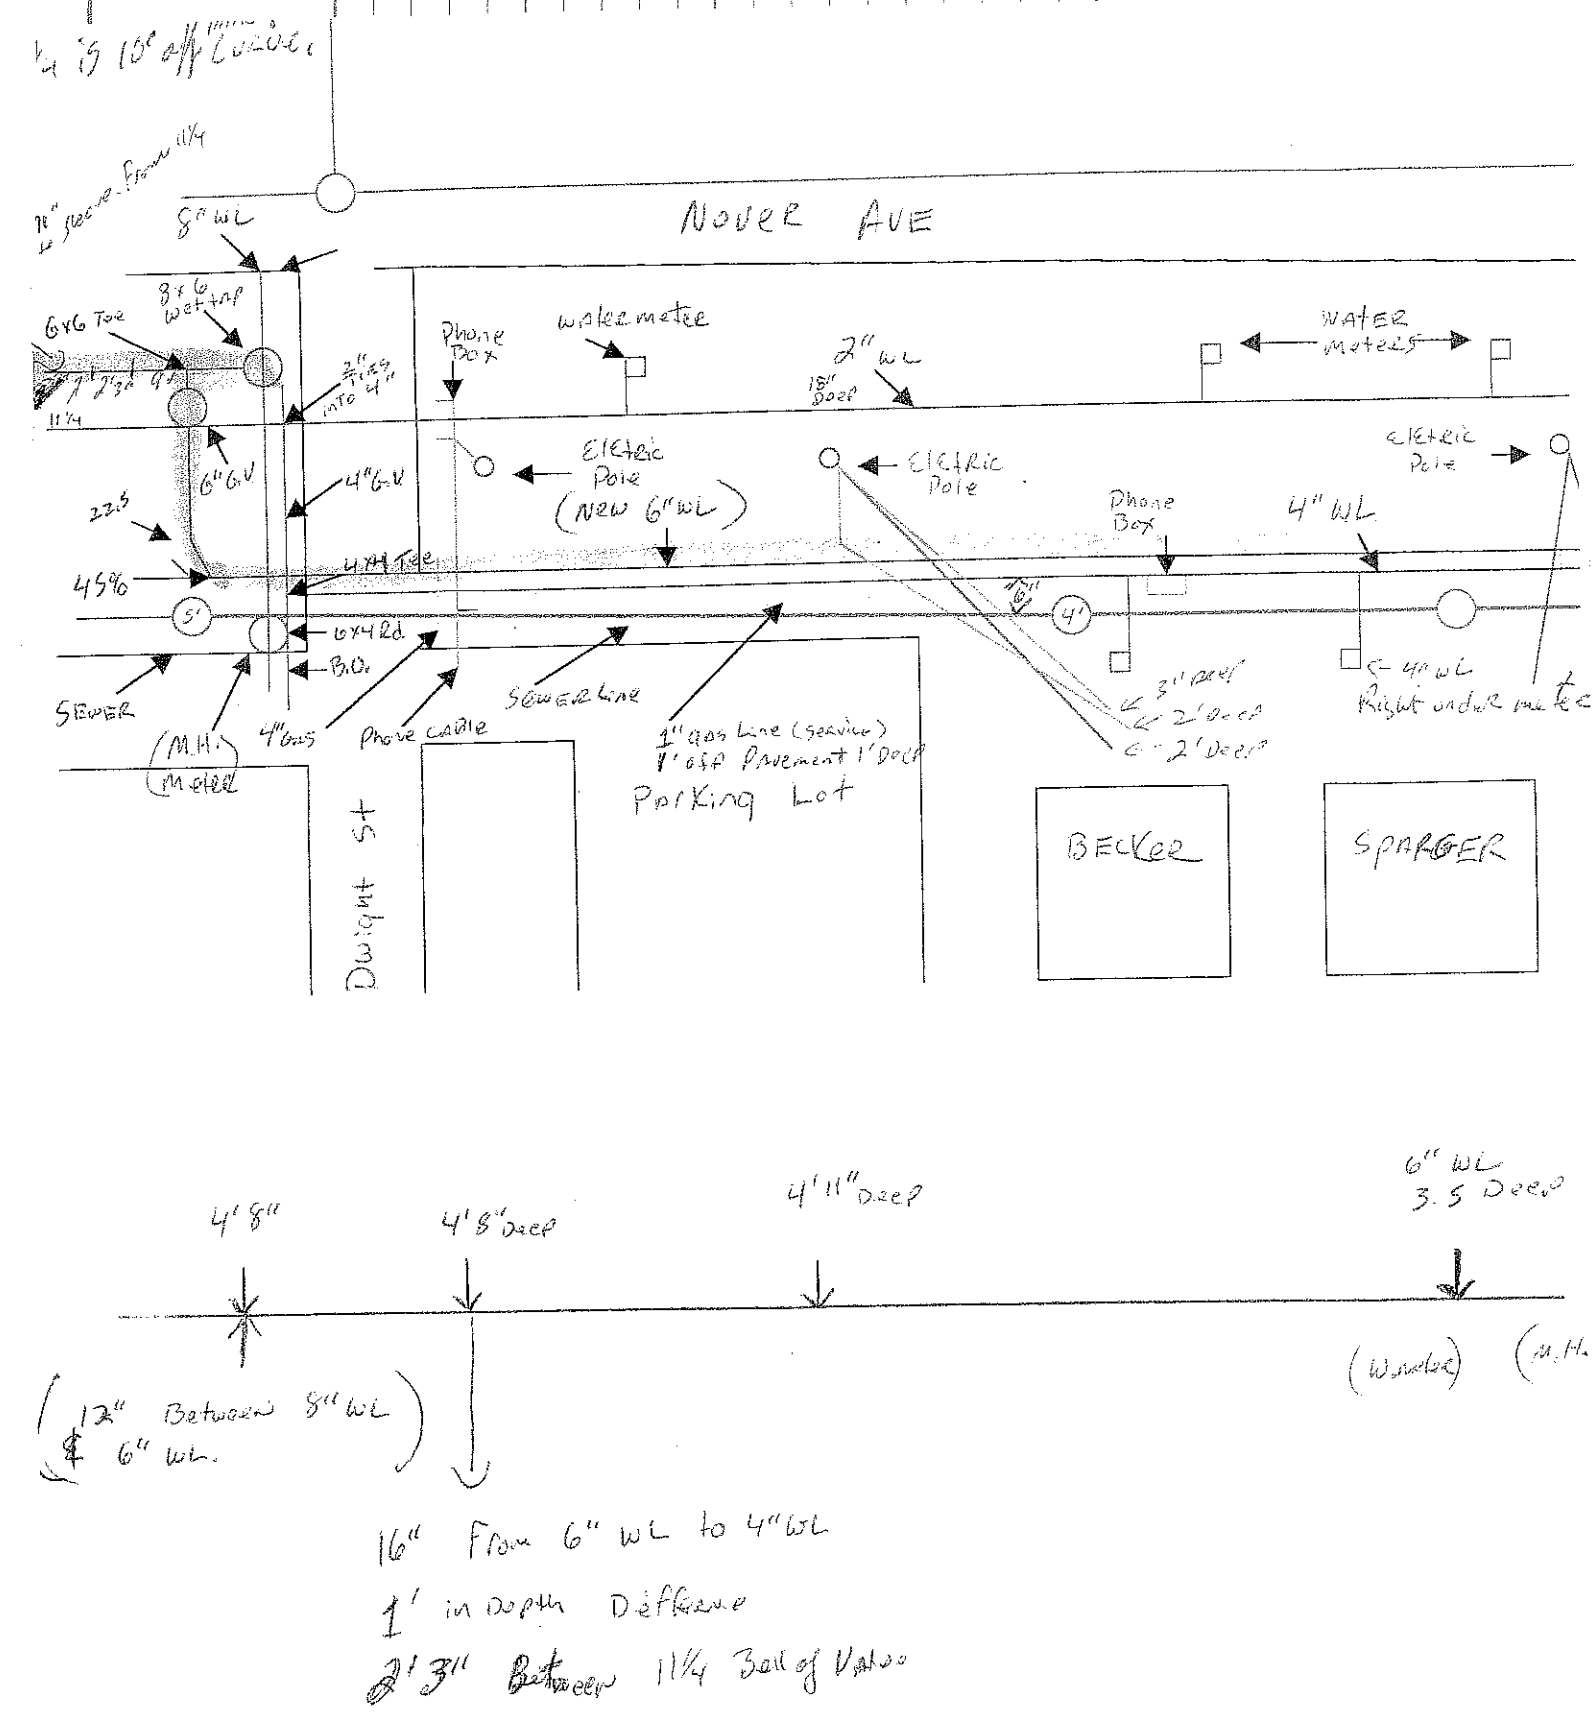


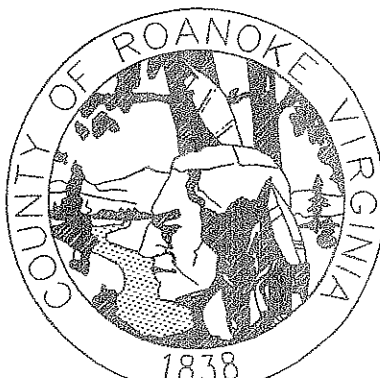

REVISION	DATE	DESCRIPTION
DESIGNED BY: GSA	 STARMOUNT WATER REPLACEMENT PLAN & PROFILE CATAWBA MAGISTERIAL DISTRICT ROANOKE COUNTY, VIRGINIA ROANOKE COUNTY UTILITY DEPARTMENT 1206 KESSLER MILL ROAD SALEM, VIRGINIA 24153	
DRAWN BY: JAK		
CHECKED BY:		
SCALE: 1"=50' HOR. 1"=10' VERT.		
DATE: 03 MARCH 2000	SHEET NO. 5 OF	