
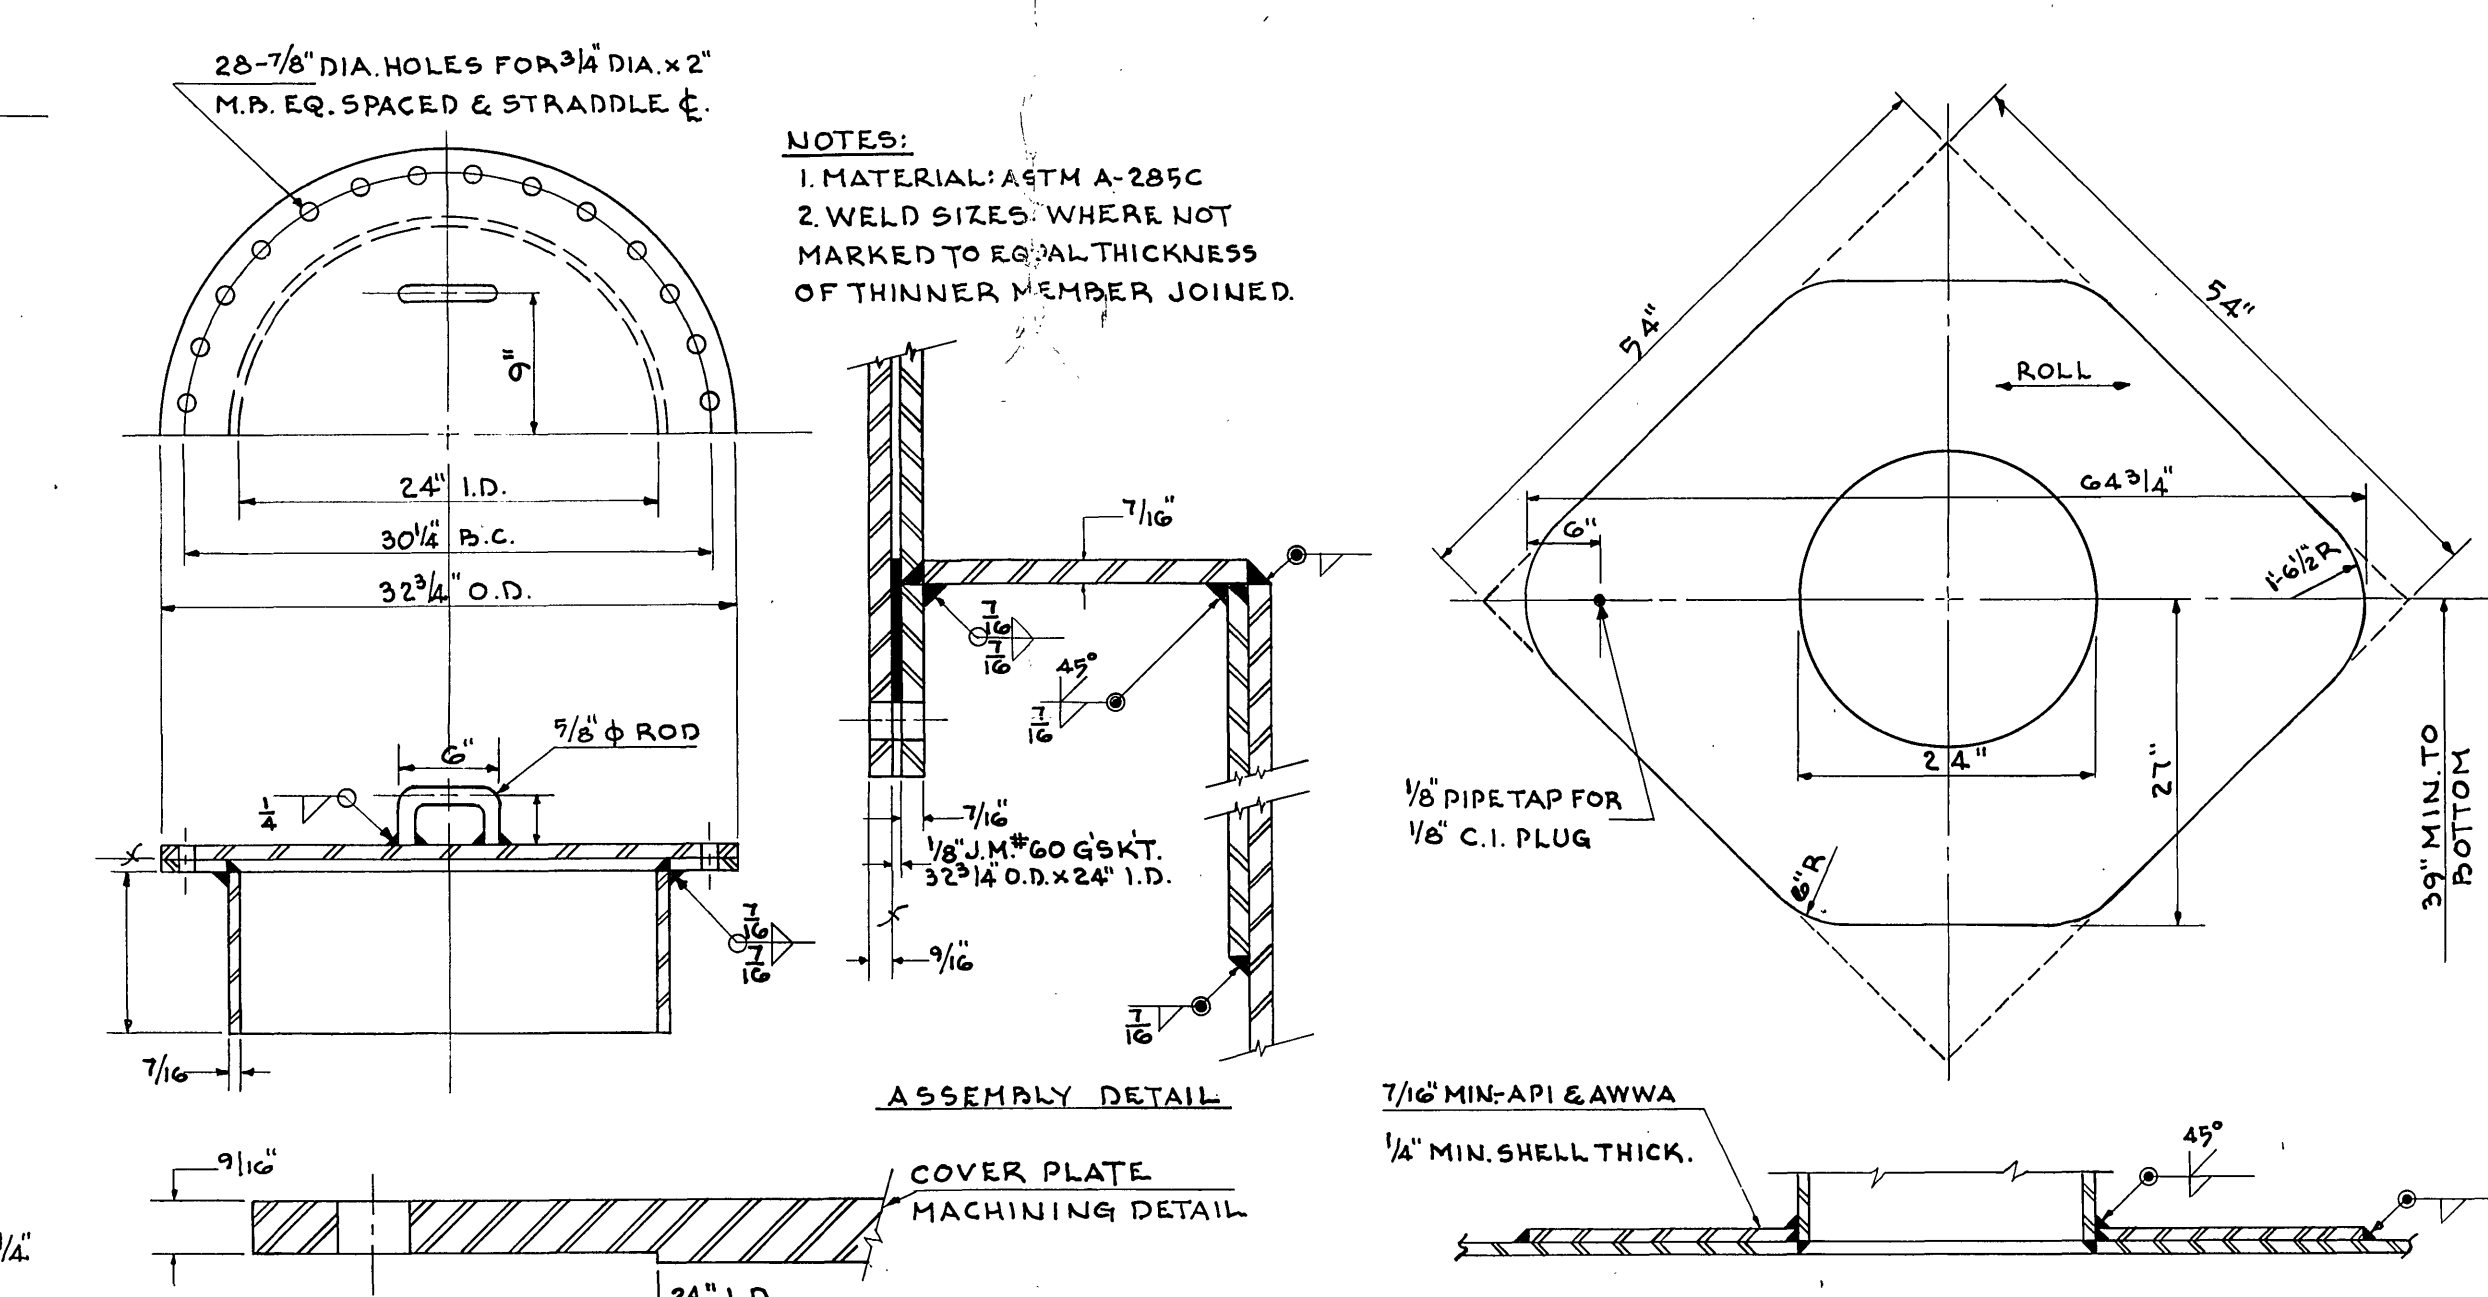
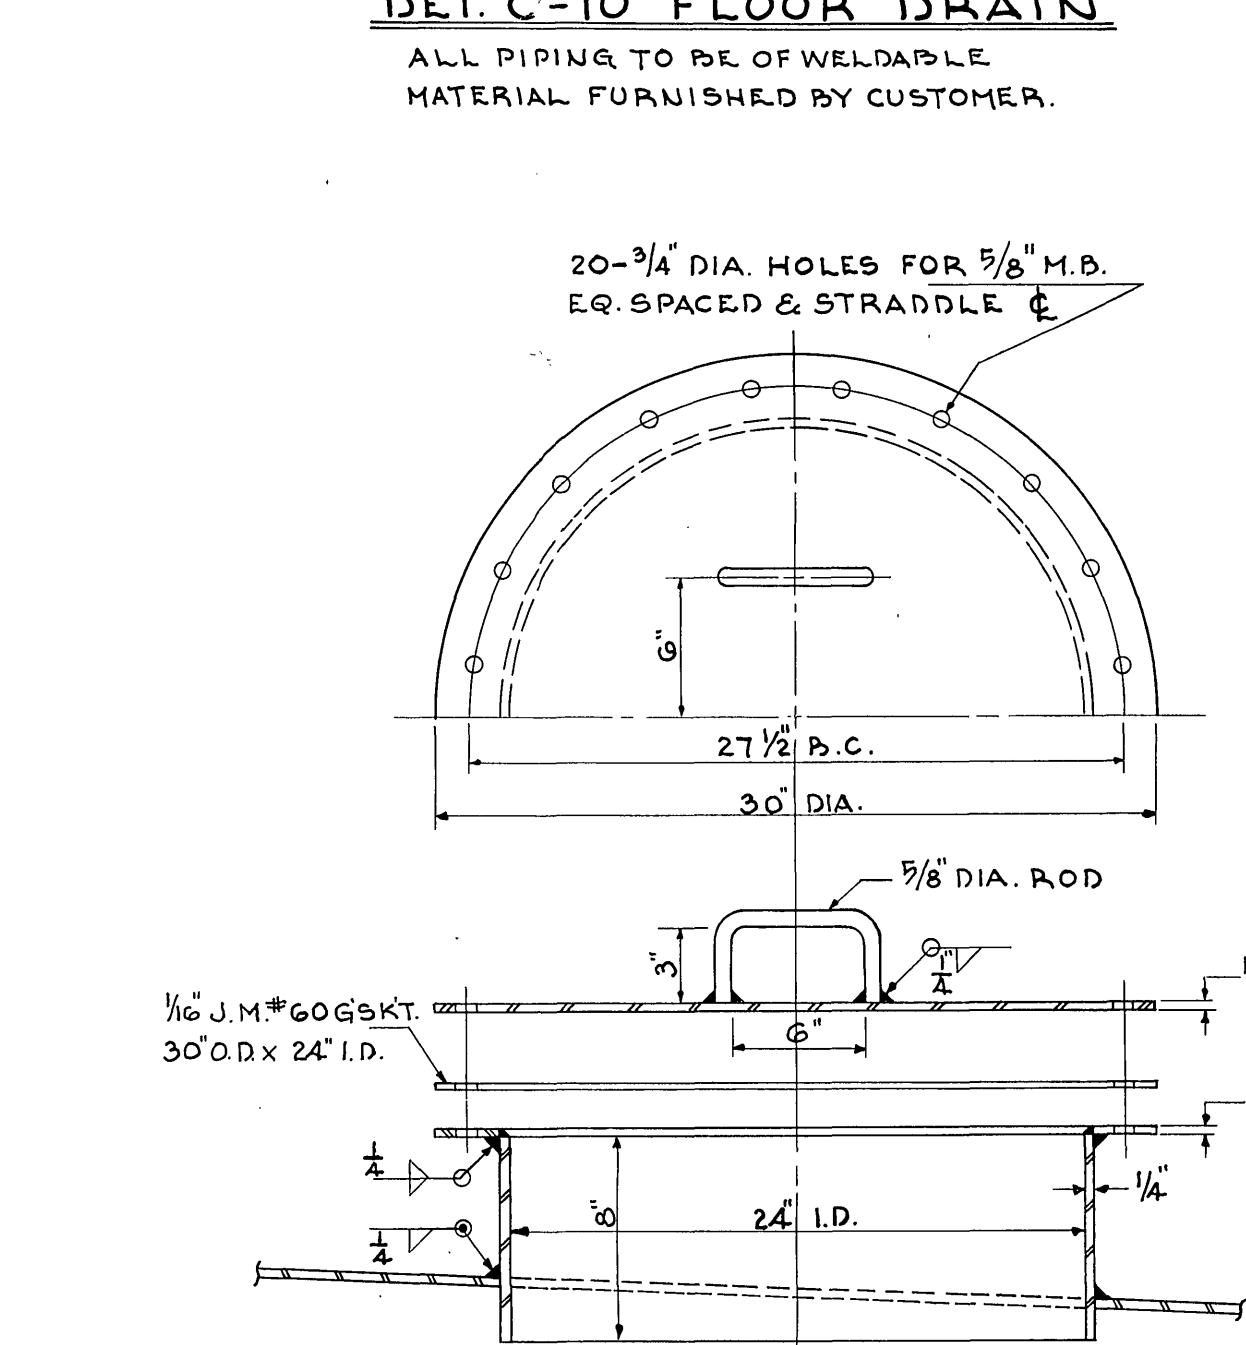
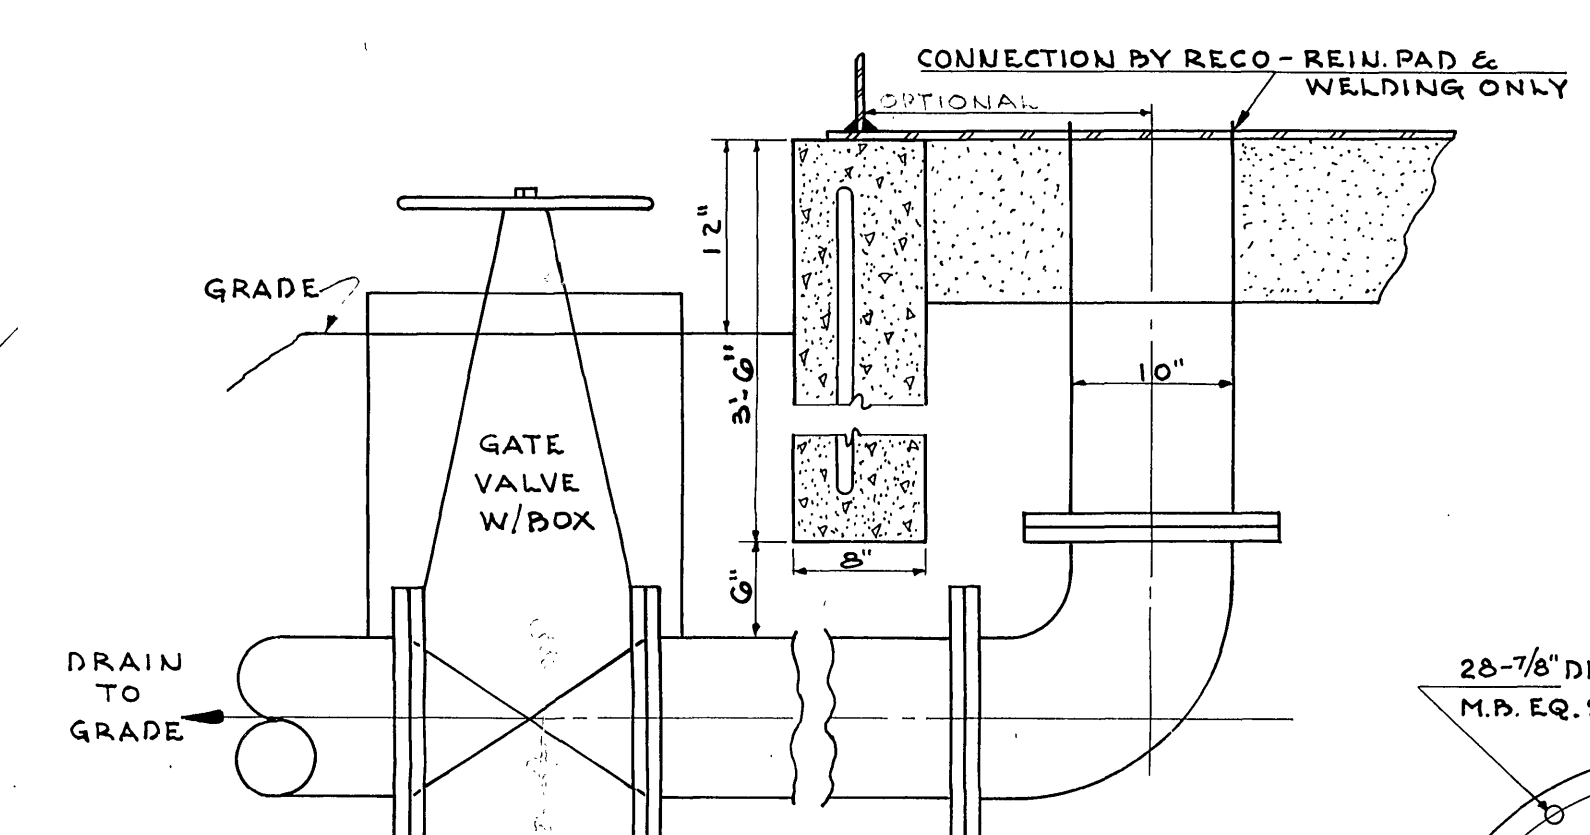
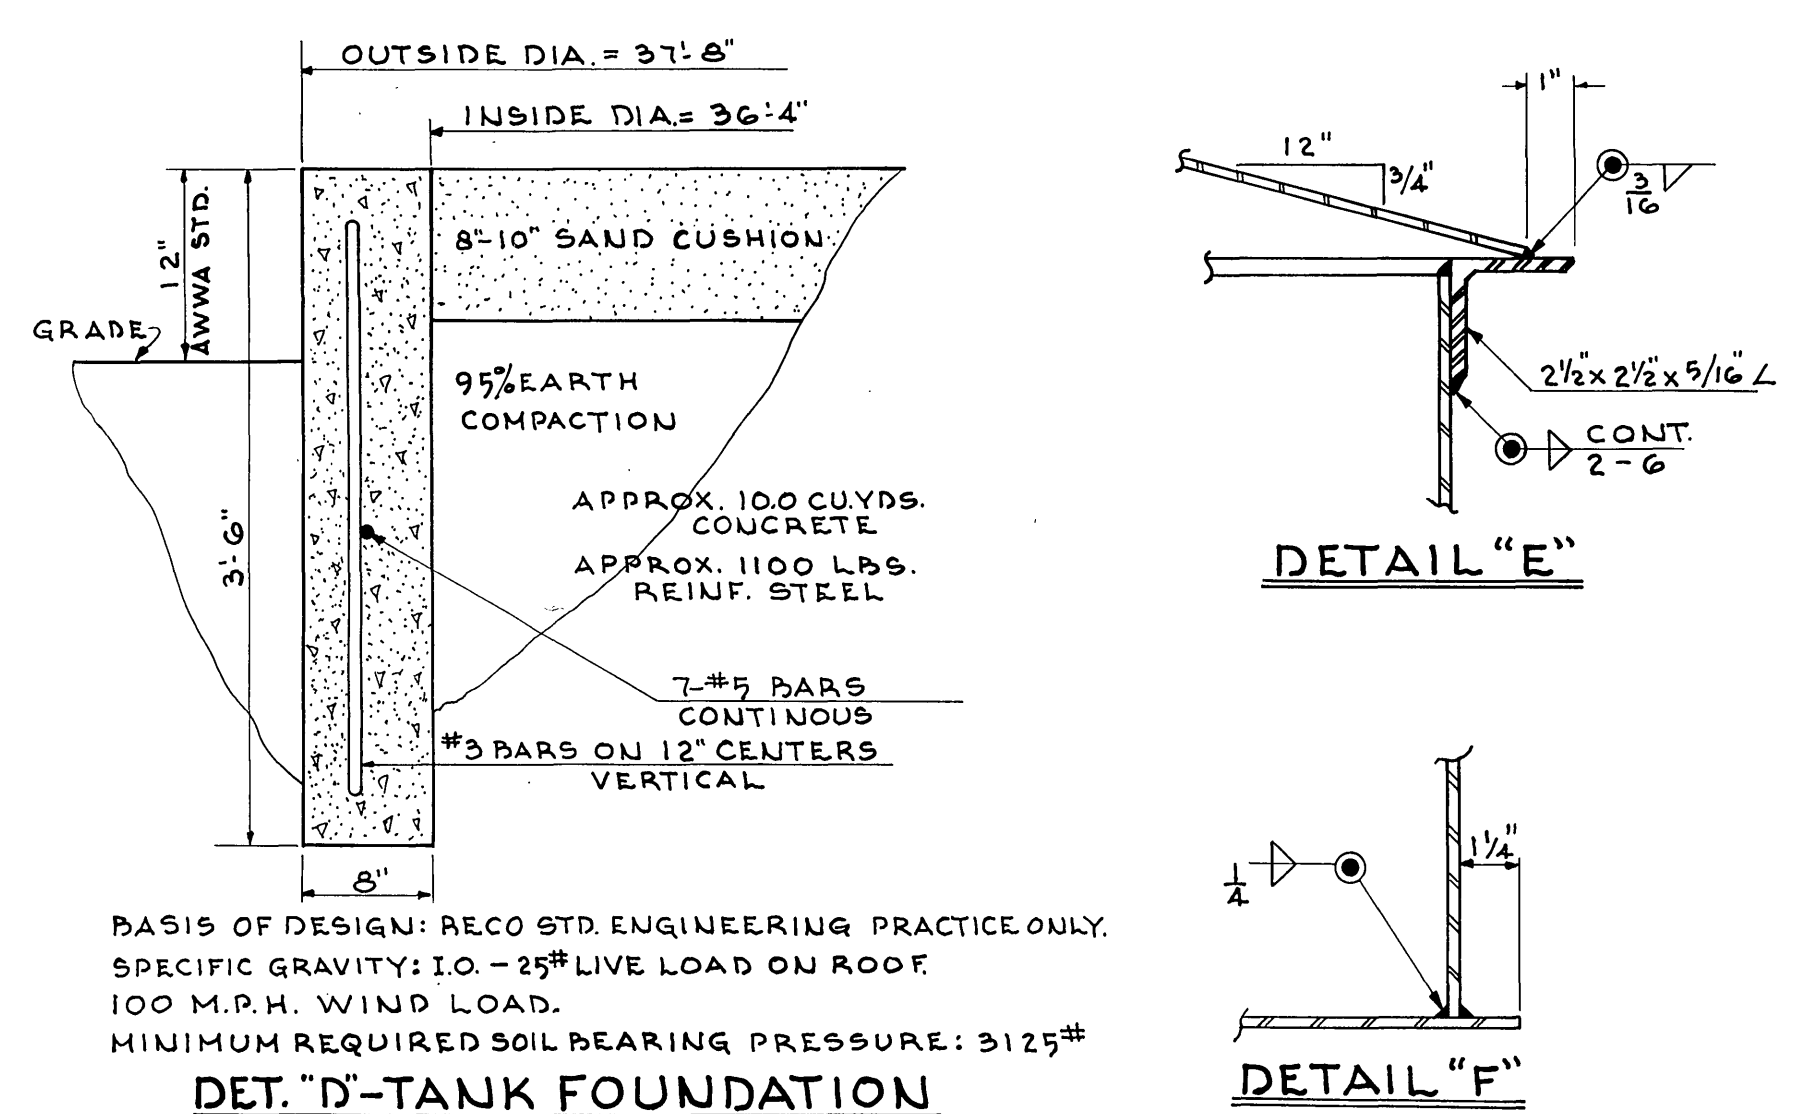


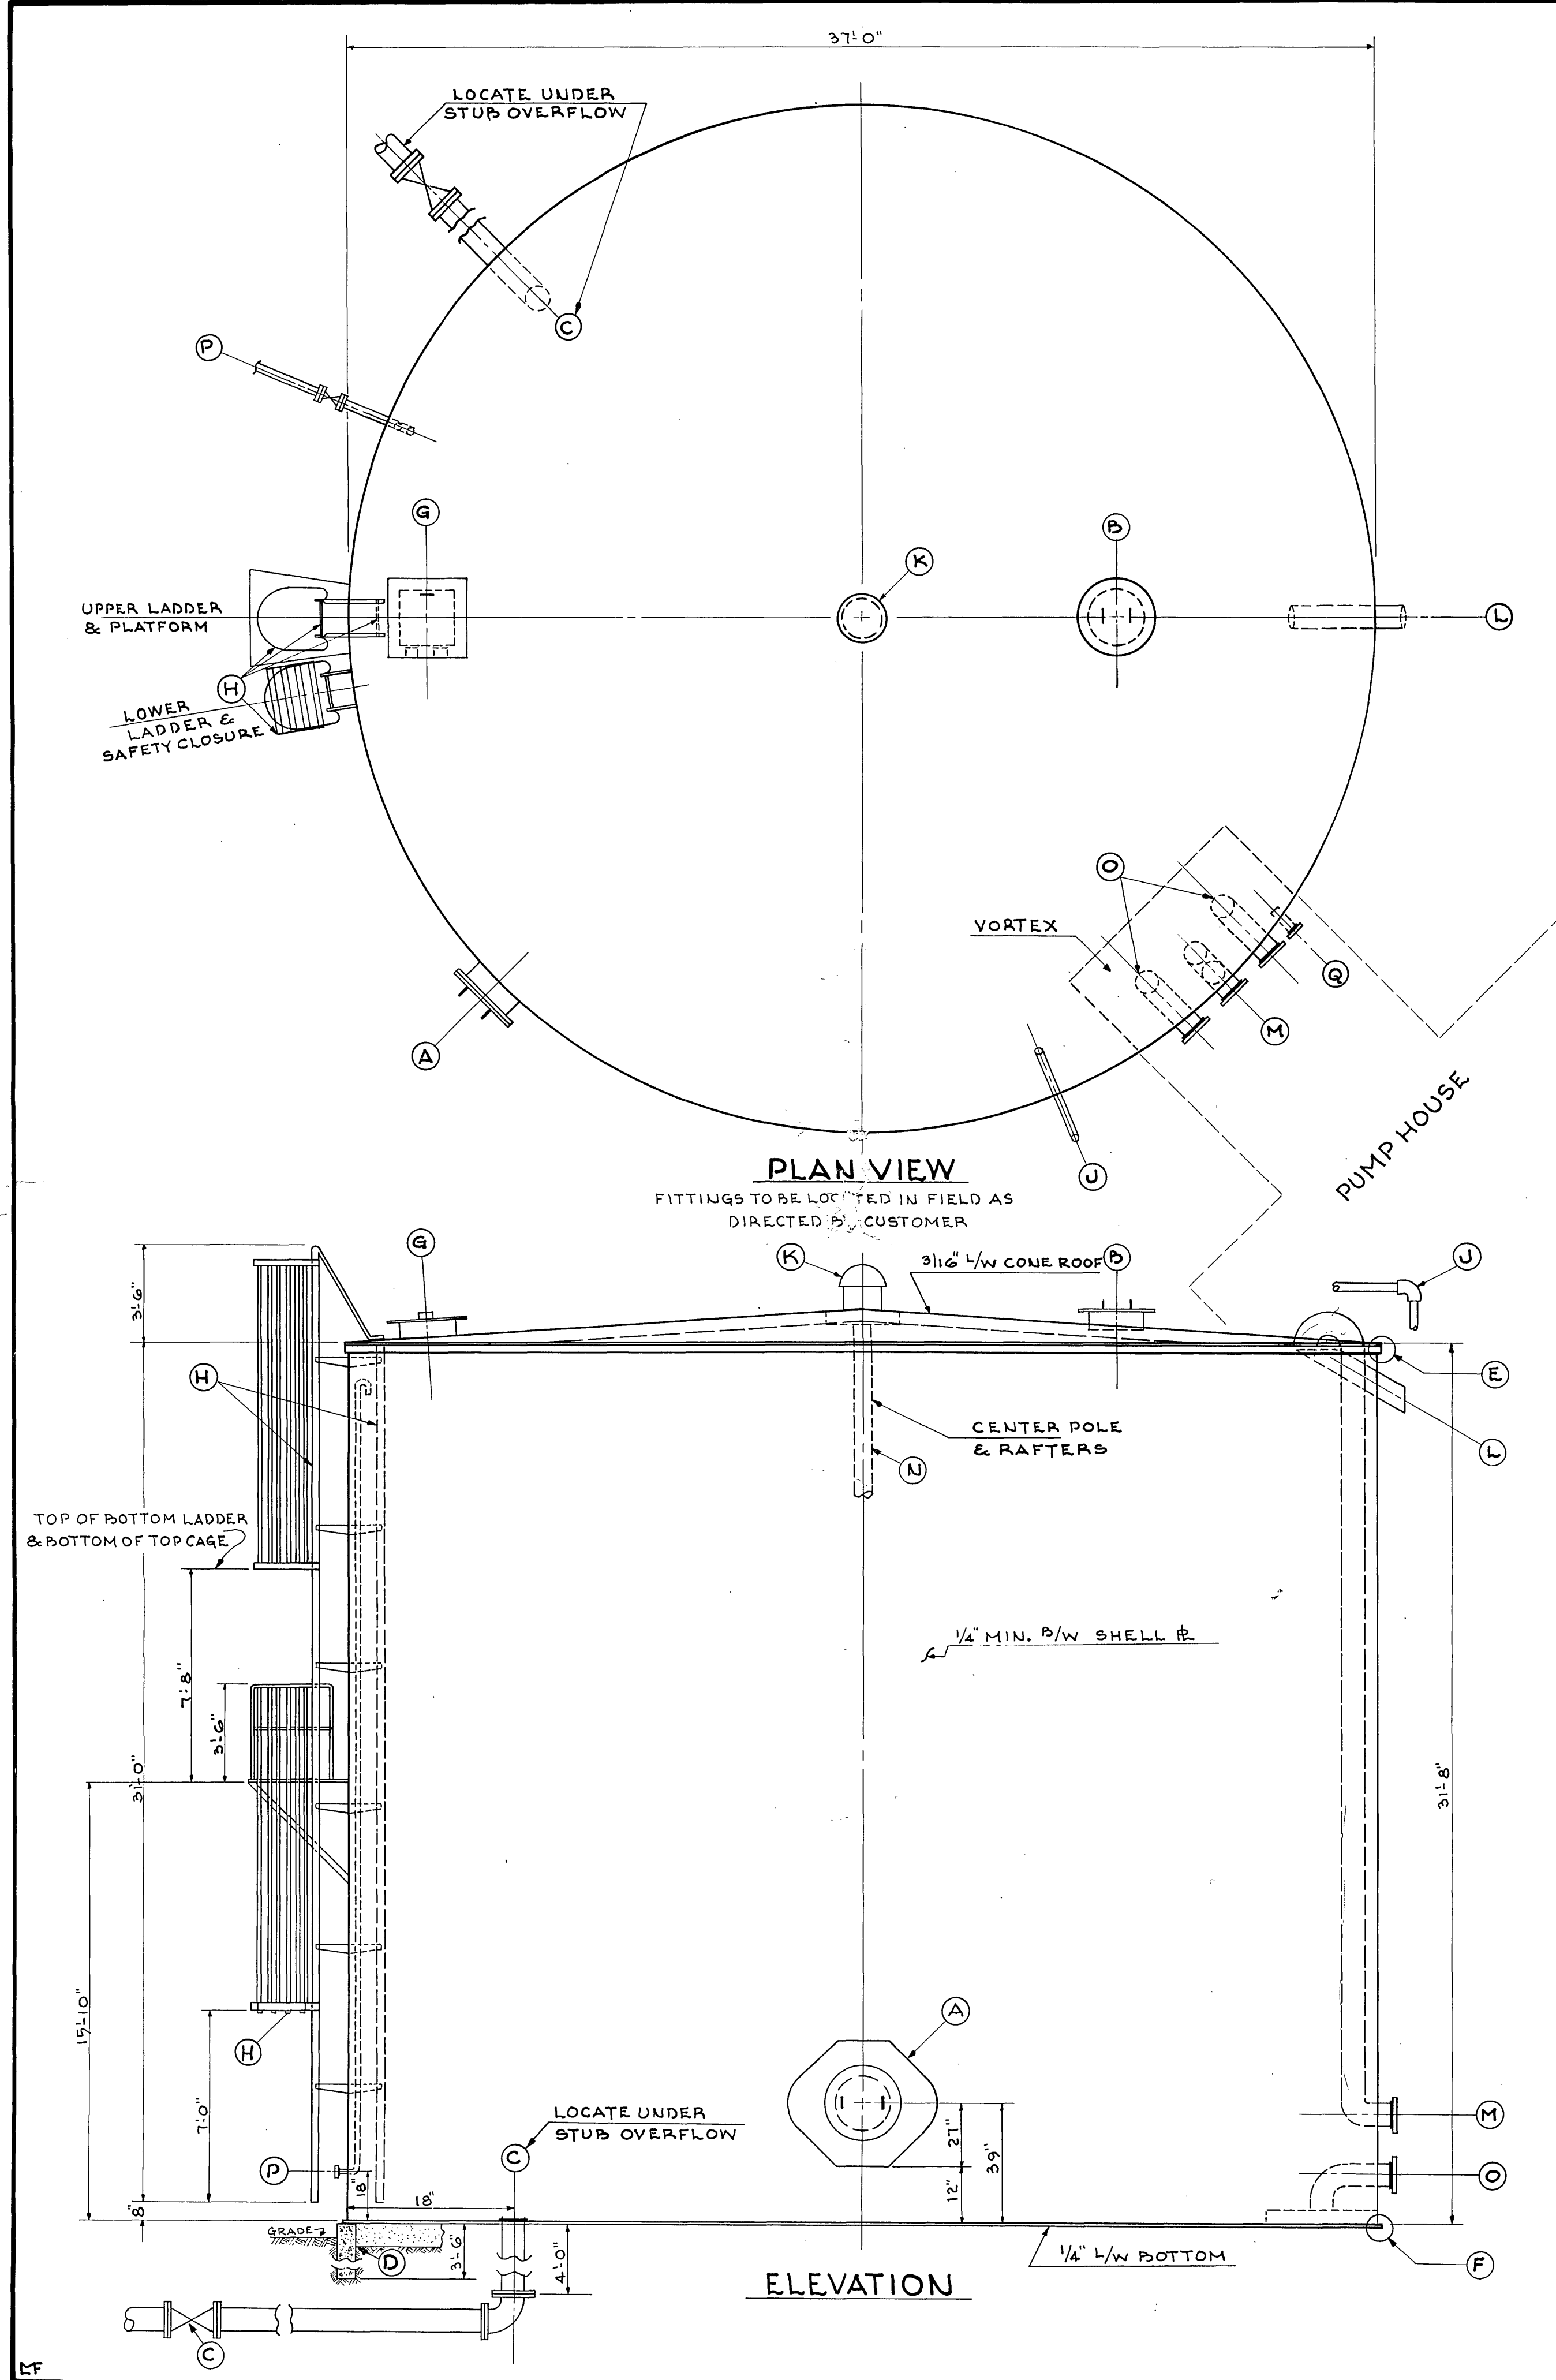

FITTING DETAILS									
SHEET NO.	DET.	QUAN.	SIZE	DESCRIPTION	SERVICE	REMARKS	RECO REF. DWG.		
2	A	1	24" I.D.	SHELL MANHOLE	SHELL M.H.	W/PAD	D-66-158 FIG. 'A' & 'B'		
2	B	1	24" I.D.	ROOF MANHOLE	ROOF M.H.	---	D-66-158 FIG. 'C'		
2	C	1	10"	FLOOR DRAIN	DRAIN	---	---		
2	D	1	37'-8" O.D. 36'-4" I.D.	8" CIRCULAR CONC. FNDN.	FOUNDATION	---	NONE		
2	E	---	---	ROOF OVERHANG DETAIL	---	---	C-74-202		
2	F	---	---	BOTT. & WALL WELDING DET.	---	---	C-74-202		
3	G	1	24" SQ.	ROOF MANHOLE	ROOF HATCH	TO LADDER	D-66-158 FIG. 'D'		
3	H	1	---	INSIDE & OUTSIDE LADDERS W/ EXT. SAFETY CAGE & REST PLATFORM	---	ADD SAFETY CLOSURE	D-66-158 FIG. 'E'		
3	J	1	---	VAREC #600 TANK GAUGE	WATER DEPTH	---	A-72-11-1 & C-72-331 D-66-158 FIG. 'I'		
3	K	1	16"	MUSHROOM VENT	VENT	---	D-66-158 FIG. 'K'		
3	L	1	10"	STUB OVERFLOW	OVERFLOW	---	D-66-158 FIG. 'L'		
3	M	1	10"	150# FLANGED NOZZLE	OVER-TOP FILL SUCTION LINES	W/PAD	D-66-158 FIG. 'M' & 'N'		
3	N	1	---	CENTER POLE & RAFTERS	---	---	A-63-112-1		
3	O	2	10"	SUCTION LINES W/ VORTEX R.	SUCTION LINES	W/PAD	D-66-158 FIG. 'P'		
3	P	1	2"	FILL LINE FROM WELL	WATER SUPPLY	TO TANK	---		
3	Q	1	2 1/2"	TANK TO JOCKEY PUMP	WATER SUPPLY	TO SERVICE LINES	---		

NOTE: SEE SHEET 3 FOR SPECIFICATIONS.

REVISED MAY 21, 1974 (DETAIL 'D' - 1 1/2" PIPE TO 2" PIPE)

STATESMAN PARK WATER SYSTEM
250,000 GAL. STEEL WATERTANK
PROPERTY OF
STATESMAN PARK WATER COMPANY
SITUATE ON U.S. RTE. 460 - EAST OF CITY OF ROANOKE
ROANOKE COUNTY, VIRGINIA.
DATE: MAY 11, 1974 SCALE: NONE
T. P. PARKER & SON
ENGINEERS & SURVEYORS
SALEM VIRGINIA

NOTE:
BASIC DESIGN BY RICHMOND ENGINEERING CO., INC.
MODIFICATIONS BY T. P. PARKER & SON, ENGINEERS.