

STEEL DYNAMICS WATERLINE EXTENSION


STEEL DYNAMICS
102 WESTSIDE BLVD. NW
ROANOKE, VIRGINIA 24017

CONTACT PERSON: RICHARD C. WHITE P.E.

LMW P.C.
ENGINEERING - ARCHITECTURE
SURVEYING - LANDSCAPE DESIGN
102 ALBEMARLE AVE., S.E.


ROANOKE, VA 24013
PHONE: (540) 345-0675
FAX: (540) 342-4456

E-MAIL: lmweng@lmw.roacoxmail.com

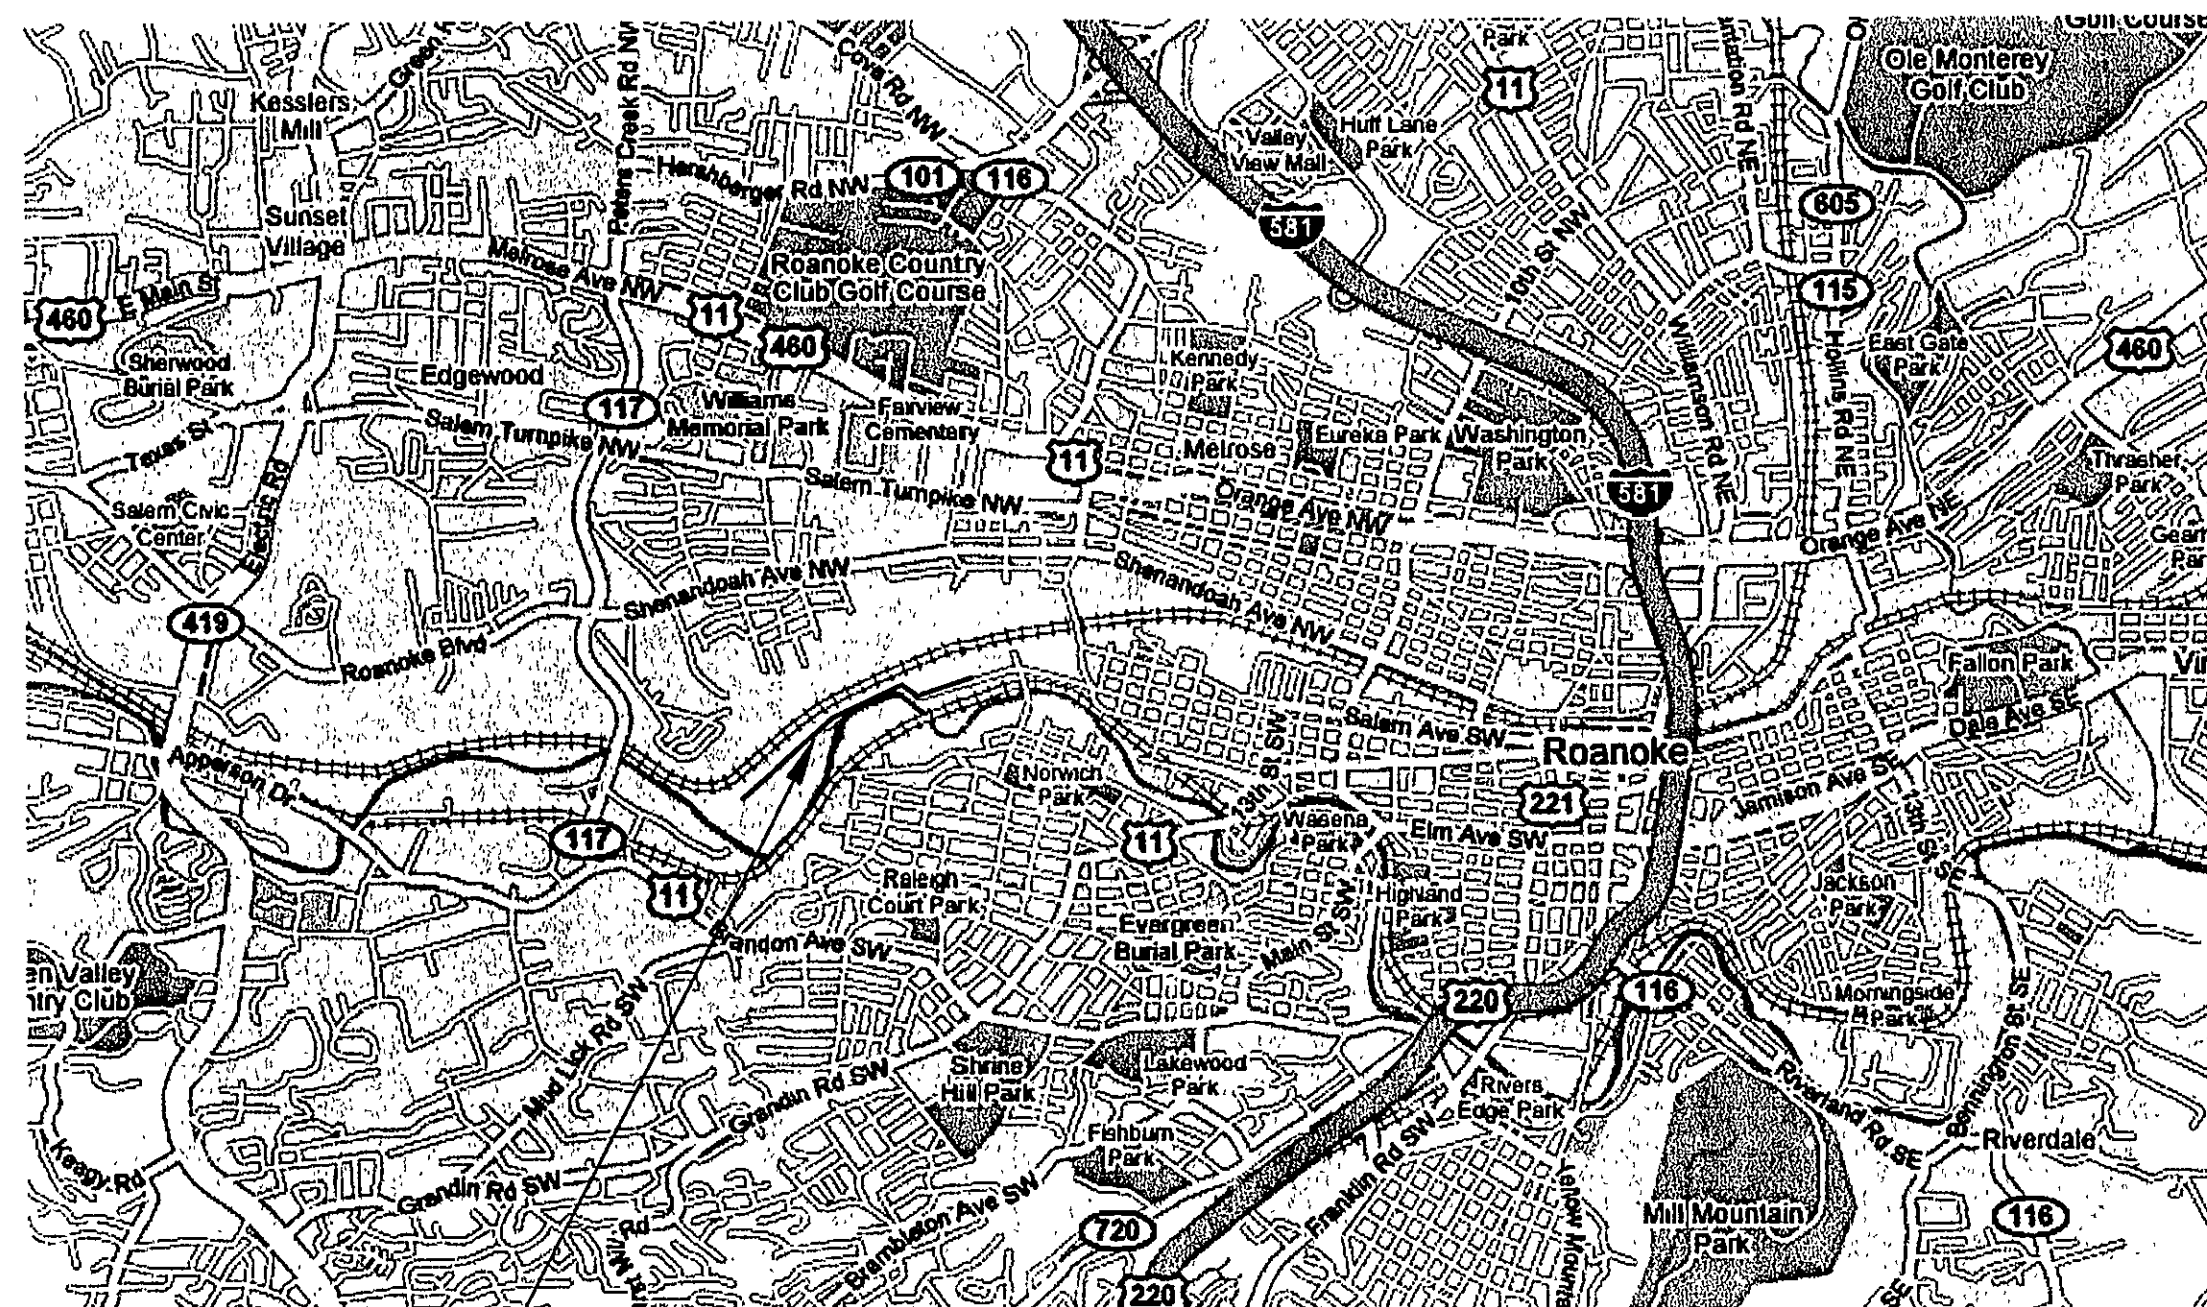

PROJECT LOCATION

VICINITY MAP
NO SCALE


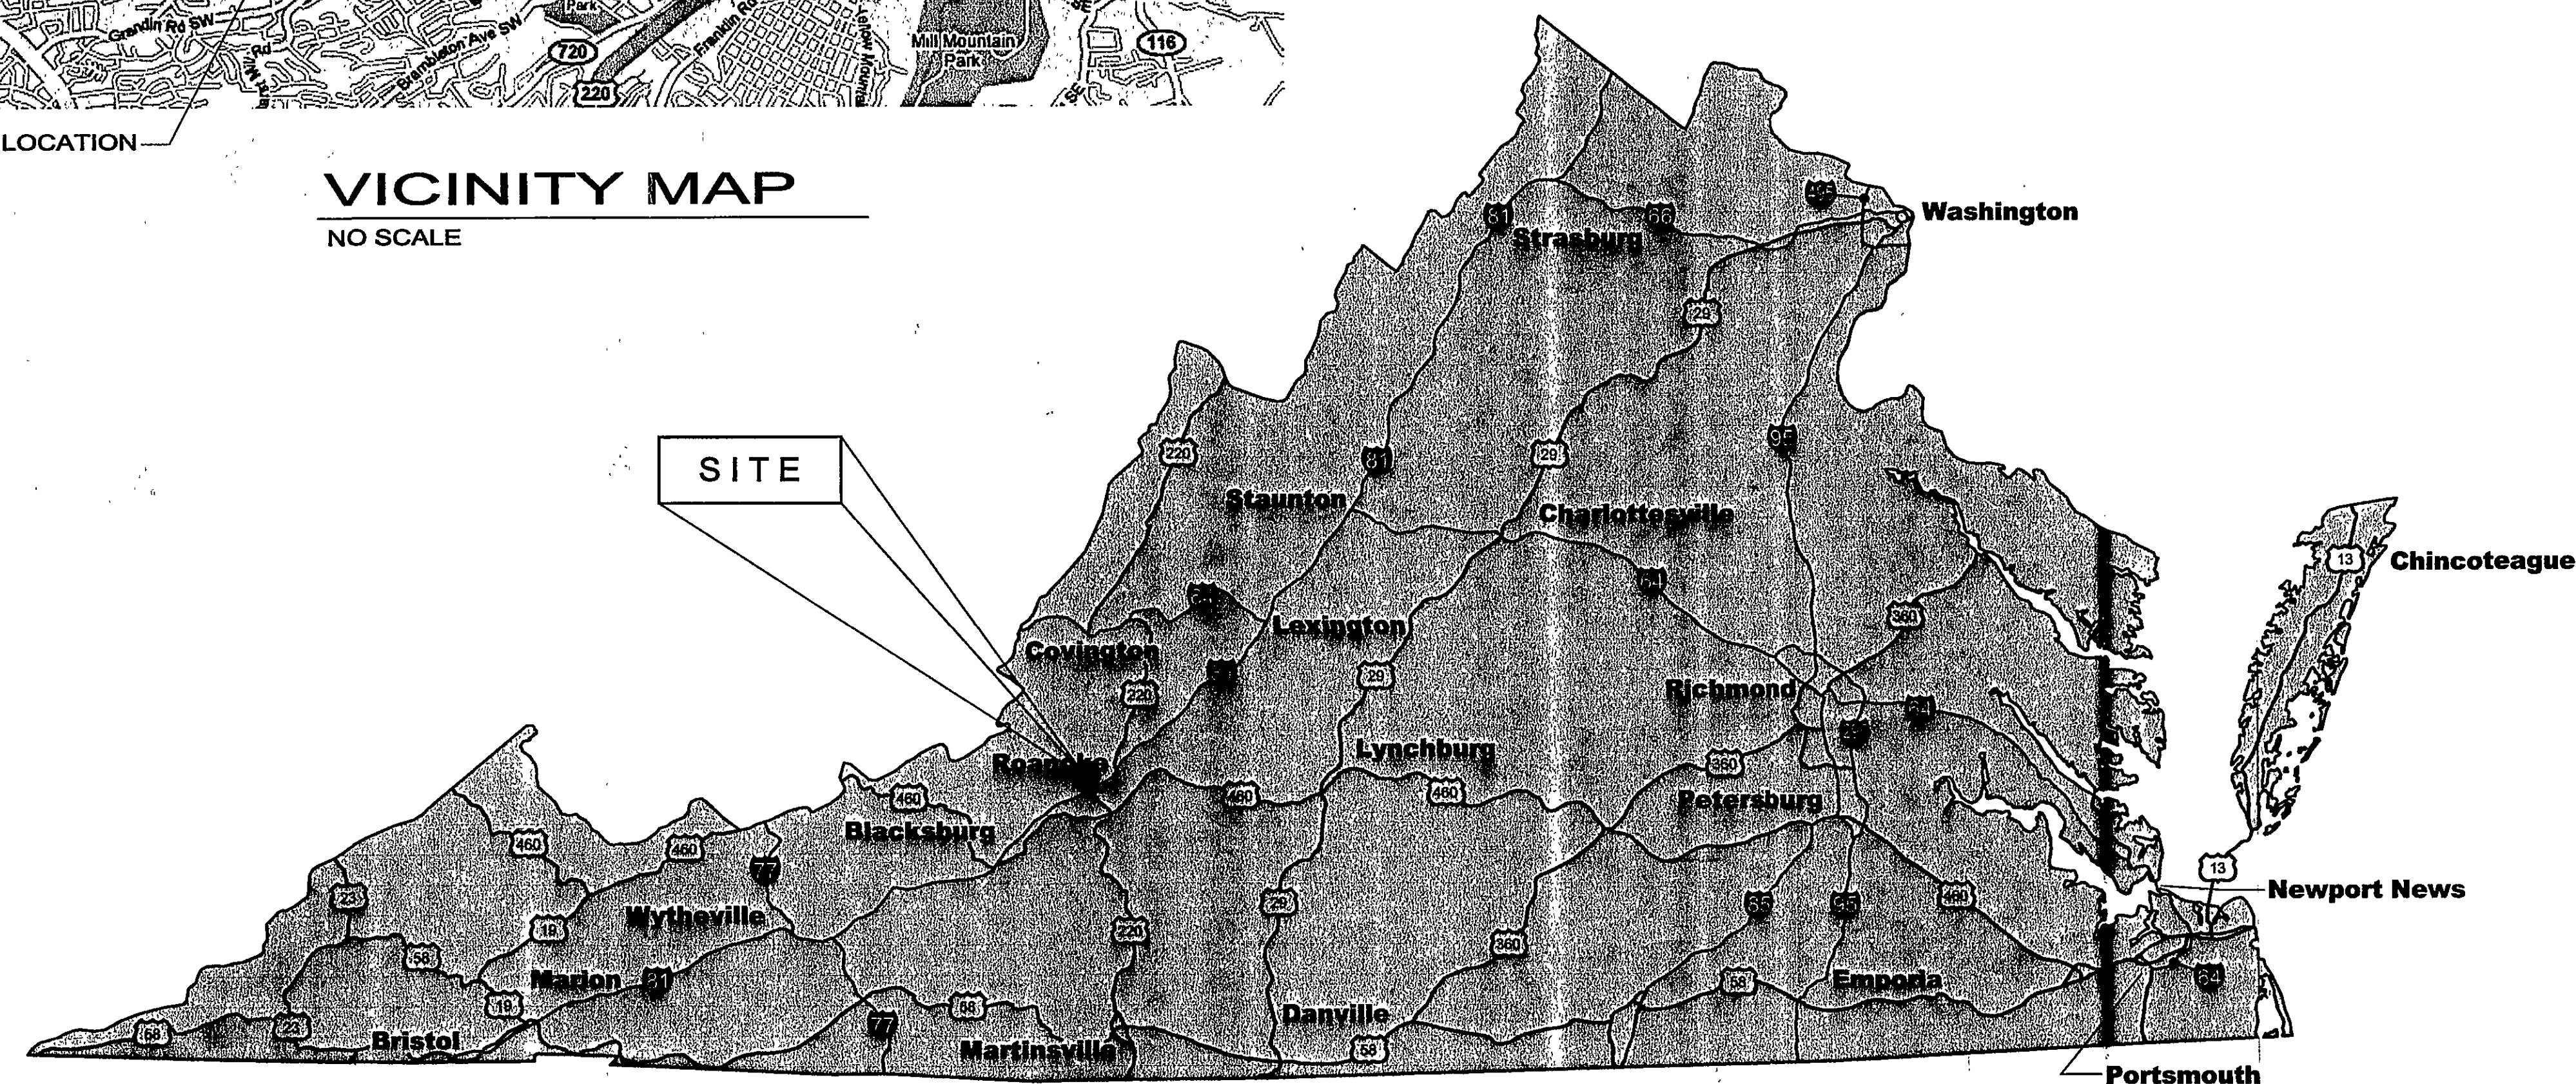


LOCATION MAP
NO SCALE

INDEX OF DRAWINGS

1. COVER
2. ABBREVIATIONS, LEGEND, & GENERAL NOTES
3. EROSION & SEDIMENT CONTROL DETAILS
4. WATERLINE EXTENSION PLAN AND PROFILE 1
5. WATERLINE EXTENSION PLAN AND PROFILE 2
6. WATERLINE EXTENSION PLAN AND PROFILE 3
7. WATERLINE EXTENSION PLAN AND PROFILE 4
8. DETAILS

DEVELOPMENT PLAN APPROVED	
Agent, Planning Commission	<i>[Signature]</i> Date 11/15/08
Development Engineer	<i>[Signature]</i> 1-14-08
Zoning Administrator	<i>[Signature]</i> 1-15-08
Any changes to this approved plan must be coordinated with the Agent to the Planning Commission and revisions approved prior to construction.	

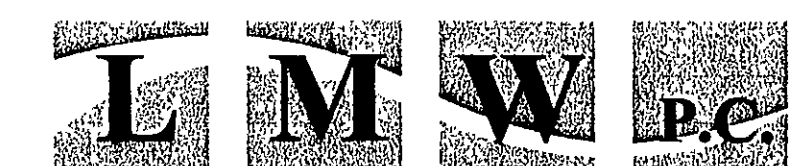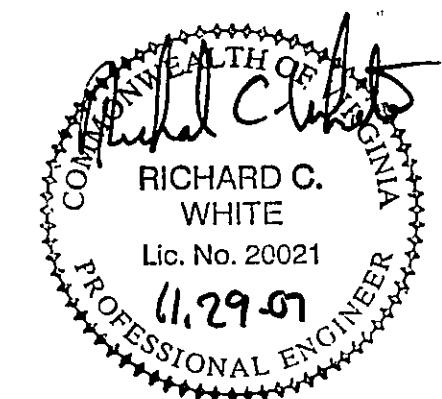

Engineering
Architecture
Surveying
Landscape Design

102 Albemarle Ave
Roanoke, Virginia
24013

www.lmwpc.com

ph: 540.345.0675
fax: 540.342.4456

lmweng@lmw.roacoxmail.com

STEEL DYNAMICS
WATERLINE EXTENSION

COMM. NO. 3391

DATE: 08/06/2007

SET NO.