



LEGEND

6"	PROPOSED WATER LINE	--- t ---	EXISTING U/G TELEPHONE
2" g	PROPOSED GAS LINE	--- e ---	EXISTING U/G ELECTRIC
4" w	EXISTING WATER LINE	--- t ---	EXISTING O/H TELEPHONE
15"	EXISTING STORM SEWER	--- p ---	EXISTING O/H POWER
2" g	EXISTING GAS LINE	--- v ---	VALVE
tv	EXISTING TELEVISION CABLE	--- w m ---	PROPOSED WATER METER
6" s	EXISTING SANITARY SEWER	--- o ---	EXISTING WATER METER
4" f	EXISTING FORCE MAIN	--- h ---	FIRE HYDRANT
☆	LIGHT POLE	--- r ---	REDUCER
○ D.I.	DROP INLET	--- t b ---	THRUST BLOCK
○ MH	MANHOLE	--- b o c ---	BLOW-OFF CHAMBER or AIR RELEASE VALVE (designate with note)
△	GAS METER	--- p p ---	POWER POLE
R/W	RIGHT-OF-WAY LINE	--- t p ---	TELEPHONE POLE
---	PROPERTY LINE	--- g w ---	GUY WIRE
---	POLITICAL BOUNDARY	---	SIGN
---	CENTERLINE	---	EXISTING GRAVEL ROAD
---	EXISTING EASEMENT	---	EXISTING PAVEMENT
---	PROPOSED EASEMENT	---	PROPOSED PAVEMENT
2050	EXISTING CONTOUR LINE	---	RAILROAD
---	CREEK, STREAM, RIVER	---	DIRECTION OF TRAFFIC
---	EXISTING DITCH	---	PROPOSED WATER LINE NOTE
---	PROPOSED DITCH LINE	---	PROP. STORM SEWER STRUCTURE
---	EXISTING GUARD RAIL	---	PLAN SHEET NUMBER
---	EXISTING FENCE	---	MAILBOX
○	PROPERTY CORNER	---	VDOT MONUMENT
●	BENCHMARK	---	VDOT PIN
△	HORIZONTAL CONTROL	---	
○	SHRUB	---	
○	TREE	---	
---	WOODS	---	

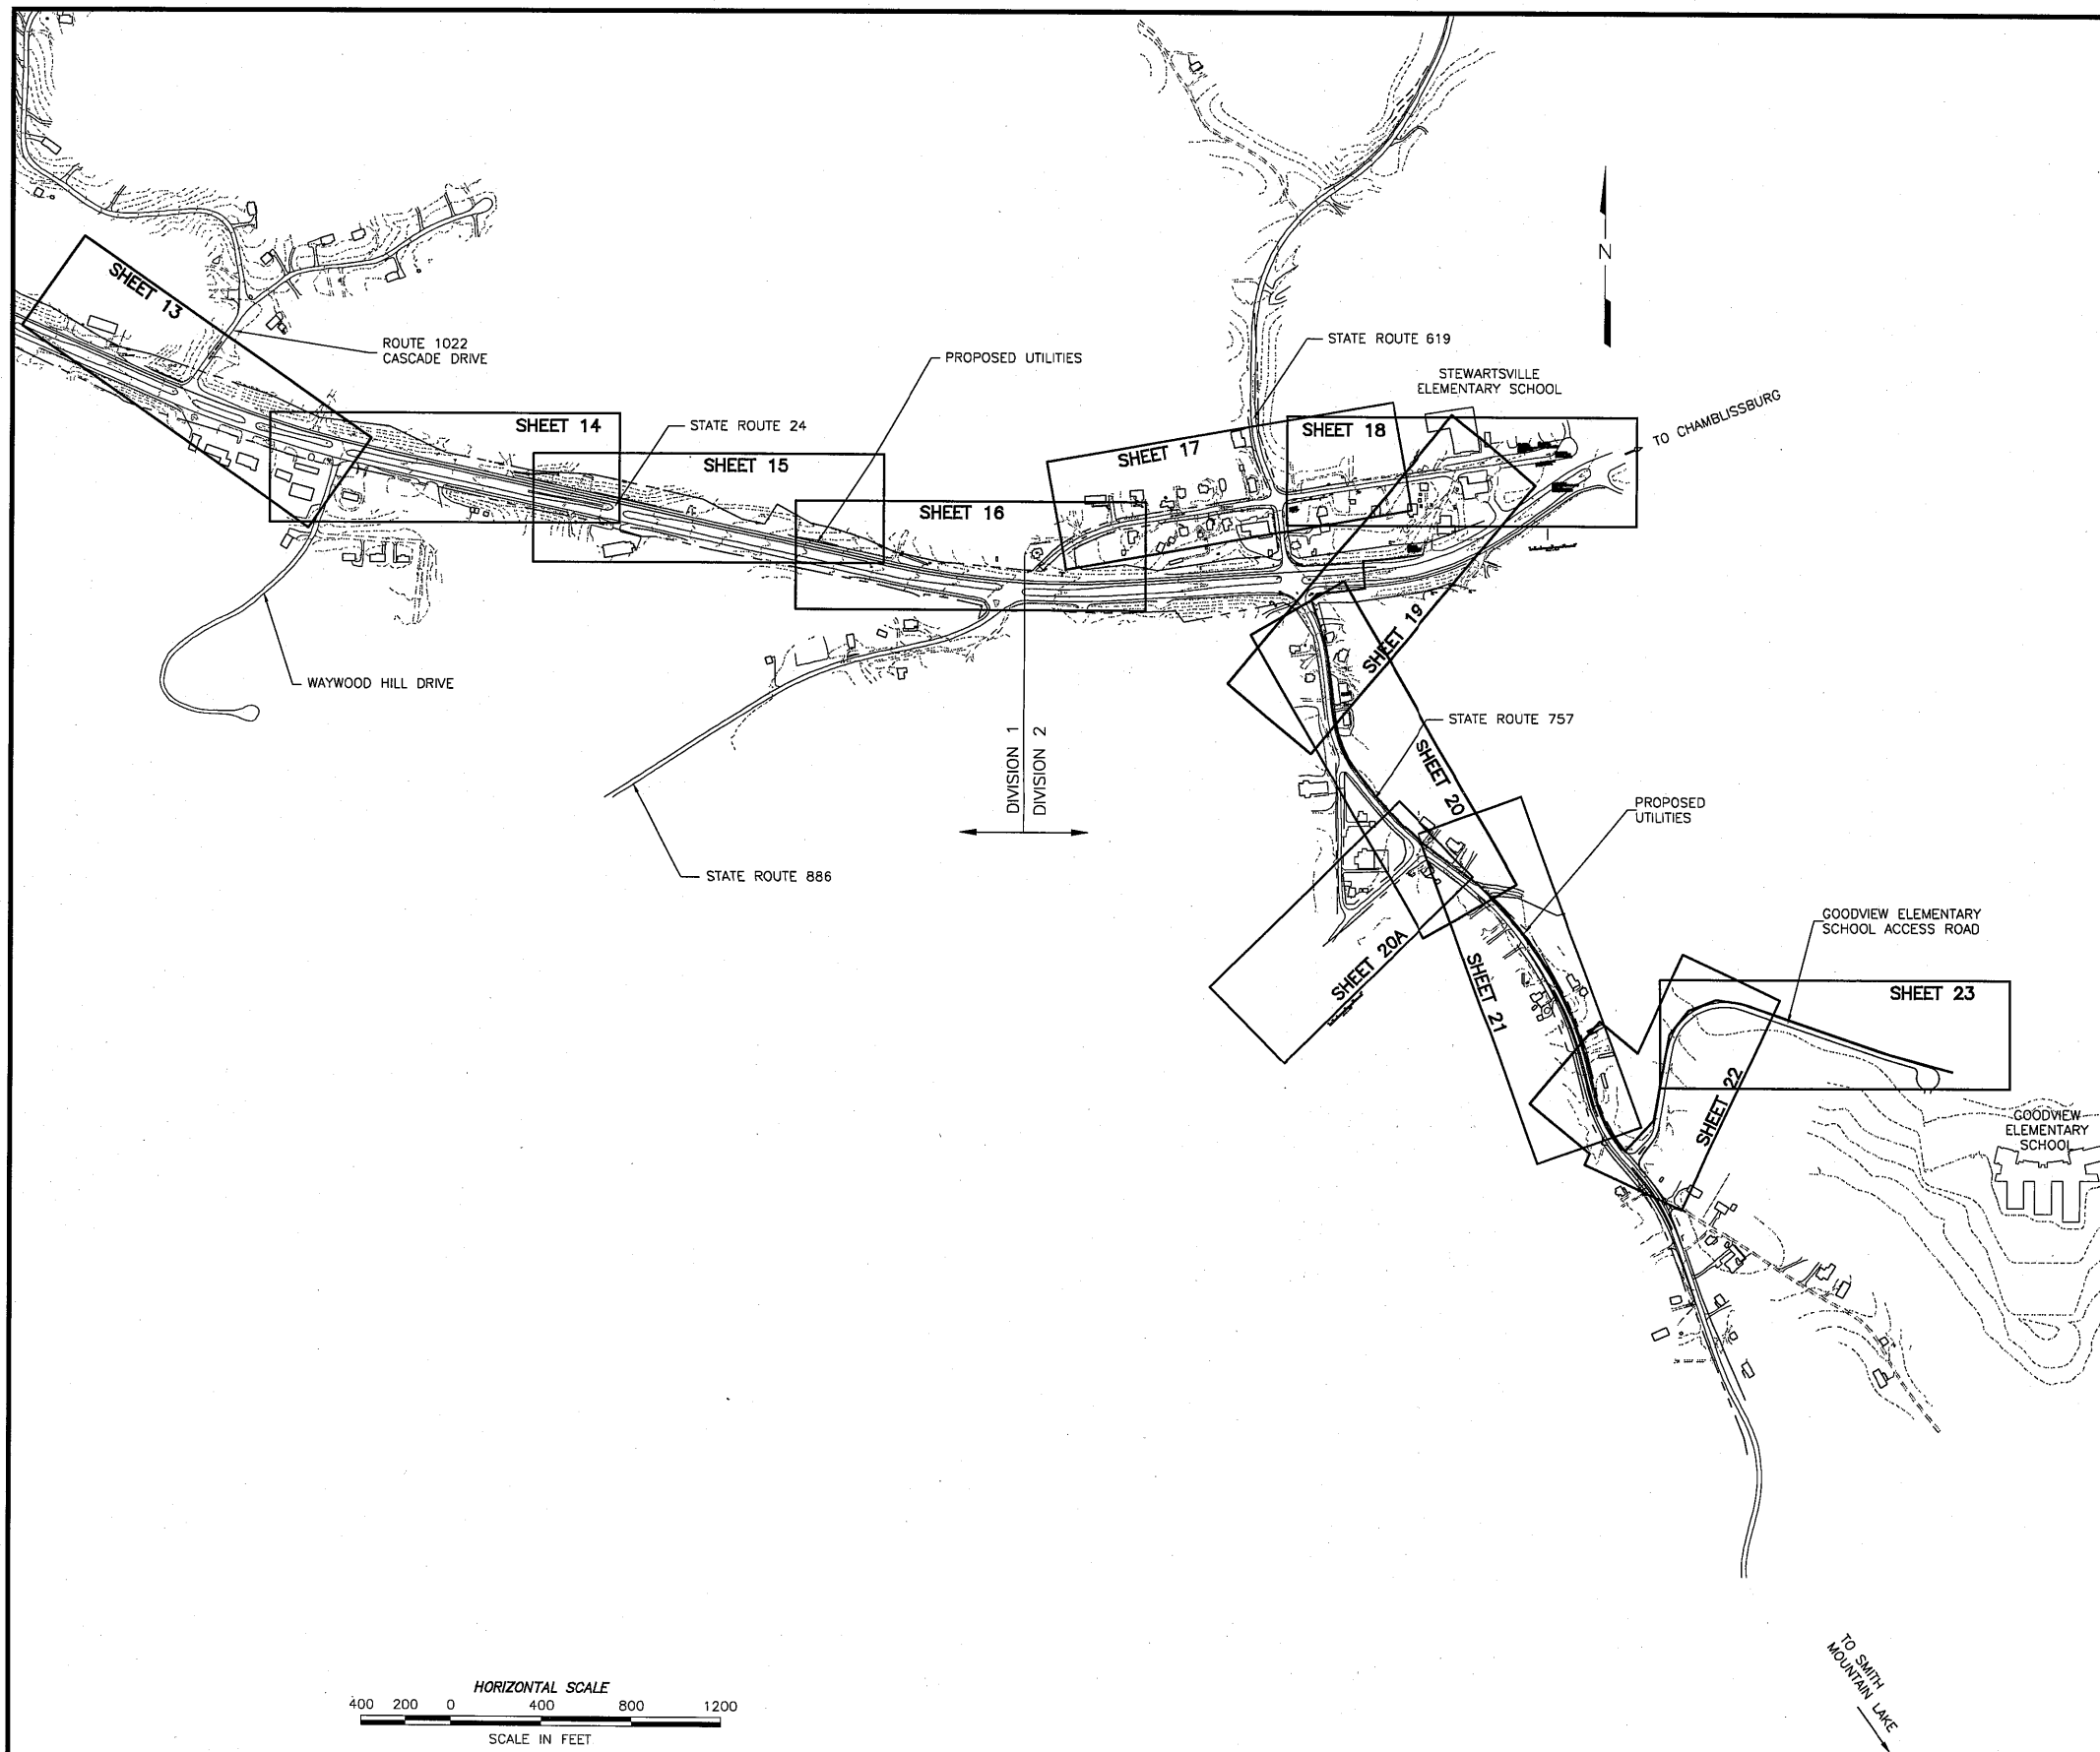

ENGLISH | 990826.1646 | 16265-04

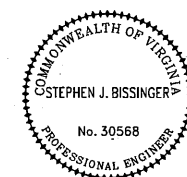

ANDERSON
AND
ASSOCIATES, Inc.

Engineers
Surveyors
Planners

Blacksburg, VA
Greensboro, NC
Richmond, VA
Tri-Cities, TN

DATE : 30 JUN 99
SCALE : AS SHOWN
DESIGNED: RBE
DRAWN : RBE
CHECKED: BMK

REVISIONS:
03 SEP 99
RECORD:
14 JUL 00

STEWARTSVILLE
PHASE 1 WATER SYSTEM
BEDFORD COUNTY, VIRGINIA

ROUTE 757/ELEMENTARY SCHOOL
SITE LAYOUT AND LEGEND

DOCUMENT NO.
16265-011
SHEET
4 OF 23