
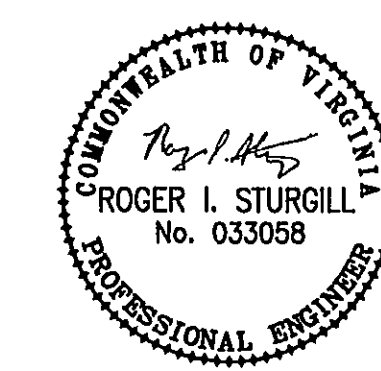


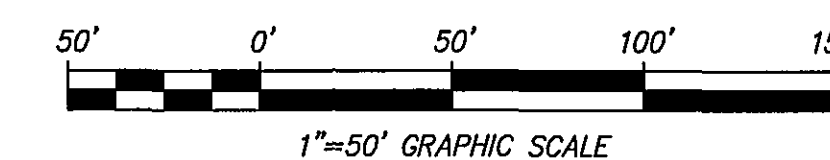

REFLECTING TOMORROW
www.balzer.cc
PLANNERS • ARCHITECTS
ENGINEERS • SURVEYORS

1208 Corporate Circle
Roanoke, Virginia 24018
Phone: 540/772-9580
FAX: 540/772-8050

501 Branchway Road
Richmond, Virginia 23238
Phone: 804/784-0571
FAX: 804/784-2635

880 Technology Park Drive
Suite 200
Clifton, Virginia 23059
Phone: 804/653-0132
FAX: 804/653-0133

102 Hubbard Street
Blacksburg, Virginia 24060
Phone: 540/661-0951
FAX: 540/661-0952

1557 Commerce Road
Suite 201
Verona, Virginia 24482
Phone: 540/248-3220
FAX: 540/248-3221

APPROVED

STOKES MANOR

DIMENSIONAL PLAN

ROANOKE COUNTY, VIRGINIA

DRAWN BY: AJS
DESIGNED BY: AJS
CHECKED BY: JVJ
DATE: 04/18/2007
REVISIONS:
06/10/2007
07/24/2007

SCALE: 1"=50'
SHEET NO.
C-3
JOB NO.
R0700065.00

