


PLAN	BY		DATE
	SURVEYED		
	PLOTTED		
	ALIGNMENT CHECKED		
	RT. OF WAY CHECKED		
NOTE BOOK			
NO.			



PROFILE	NO.	STRUCTURE NOTATION: CH KD	BY		DATE
			SURVEYED		
			PLOTTED		
			GRADES CHECKED		
			B. M. S. NOTED		
NOTE BOOK					

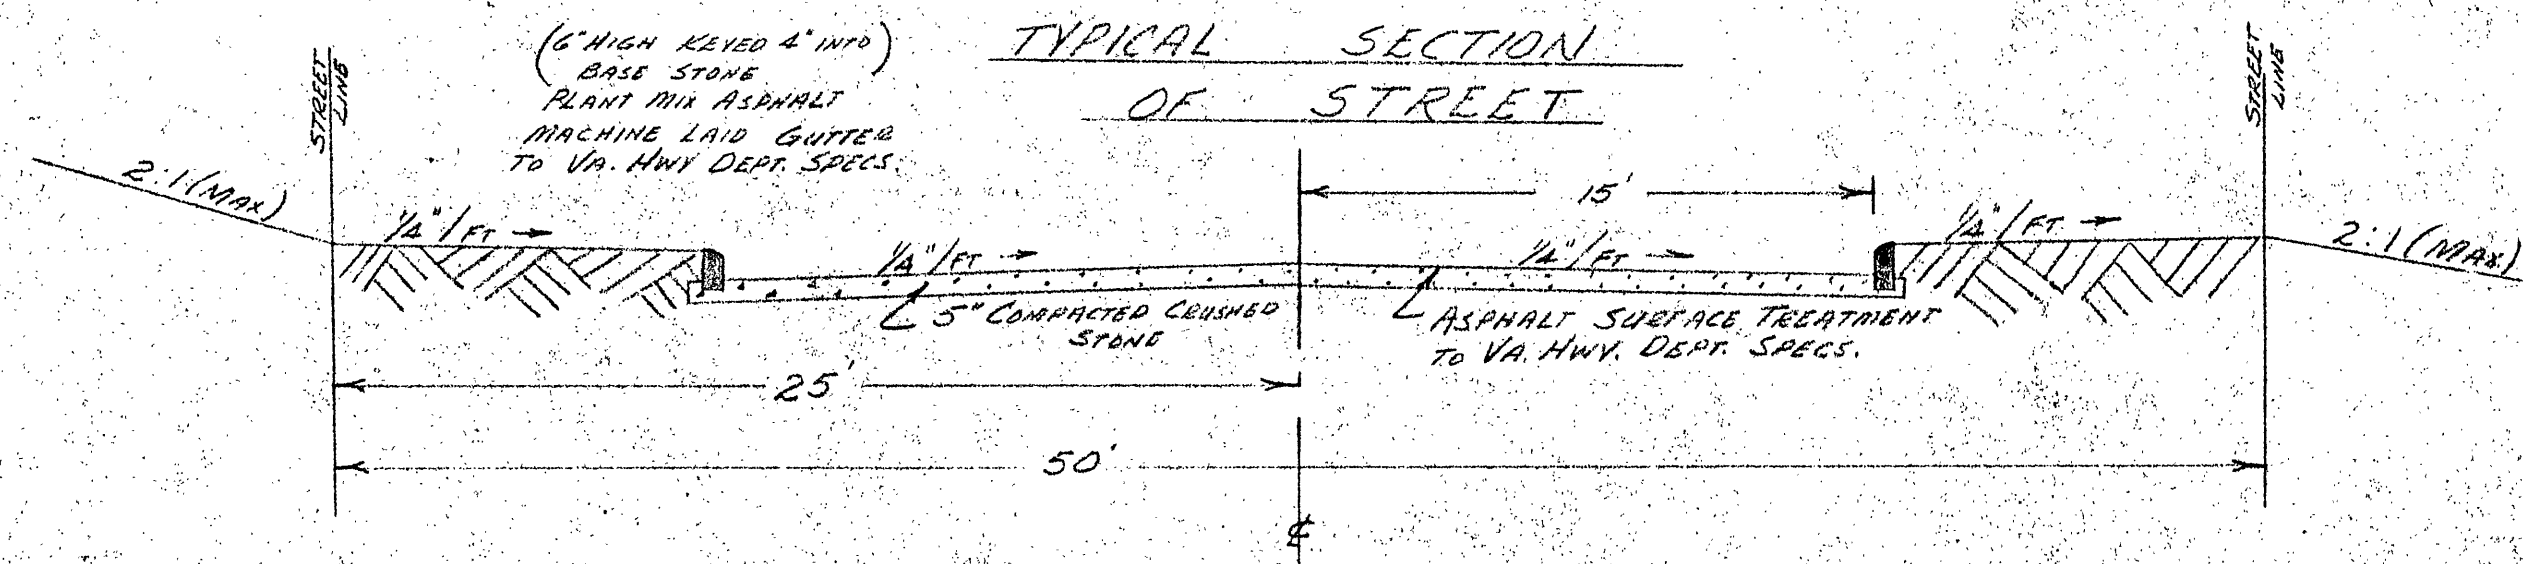