


NOTE: EXIST. 1 1/2" MAIN TO BE ABANDONED

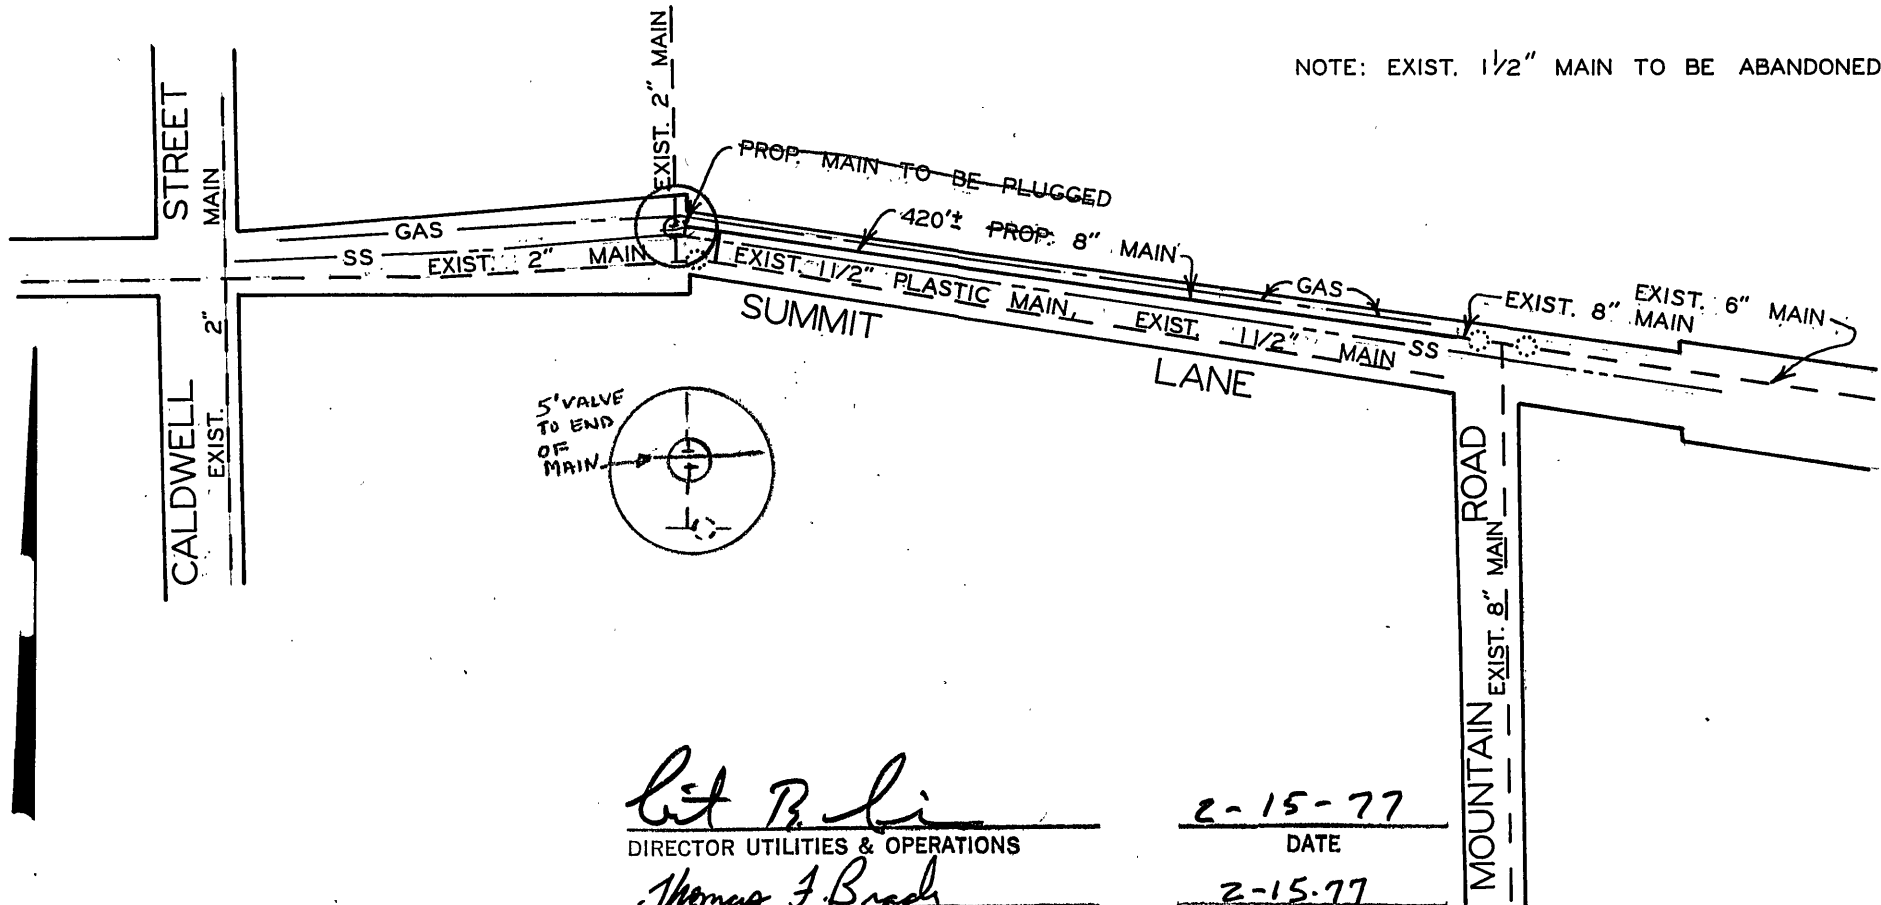

Art B. Li
DIRECTOR UTILITIES & OPERATIONS

Thomas J. Brady
CITY ENGINEER OF ROANOKE, VA.

J. D. Lunk
DIRECTOR OF PUBLIC WORKS

William D. Luthy
AGENT FOR ROANOKE PLANNING COMM.

2-15-77
DATE

2-15-77
DATE

2-15-77
DATE

2-15-77
DATE

WATER DEPARTMENT
CITY OF ROANOKE, VA.

SUMMIT LANE N.W.

SCALE - 1"=100'

DRAWN BY C.A.H. FEB. 15, 1977

DIST. MAP 609

77-2

DATE STARTED <i>3-17-1977</i>					
DATE COMP. <i>3-21-1977</i>					
FEET MAIN	SIZE	VALVE	Vault	BOX	
<i>420'</i>	<i>8"</i>				
<i>2</i>	<i>2"</i>	<i>Misc</i>	<i>✓</i>	<i>✓</i>	
F. H. COMP. <i>⊕</i>					
F. H. STUB ONLY <i>⊕</i>					
F. V. INS. BY:					
MAIN INS. BY:					
HO. SERV. INS.					
CITY OR CO. <i>City</i>					
DEPT. INSP.					