




Rev. Aug. 25, 1986
Rev. Sept. 12, 1986

UTILITY PLAN

SUMMIT OAKS
A COLONY PROPERTIES DEVELOPMENT
ROANOKE VIRGINIA
MARCH 21, 1986
WILEY 1986

TRAVIS PRUITT & ASSOCIATES, P.C.
CONSULTANTS ENGINEERS & SURVEYORS
42423 MEMORIAL DR. SUITE 8 DECATUR, GEORGIA 30032

THESE

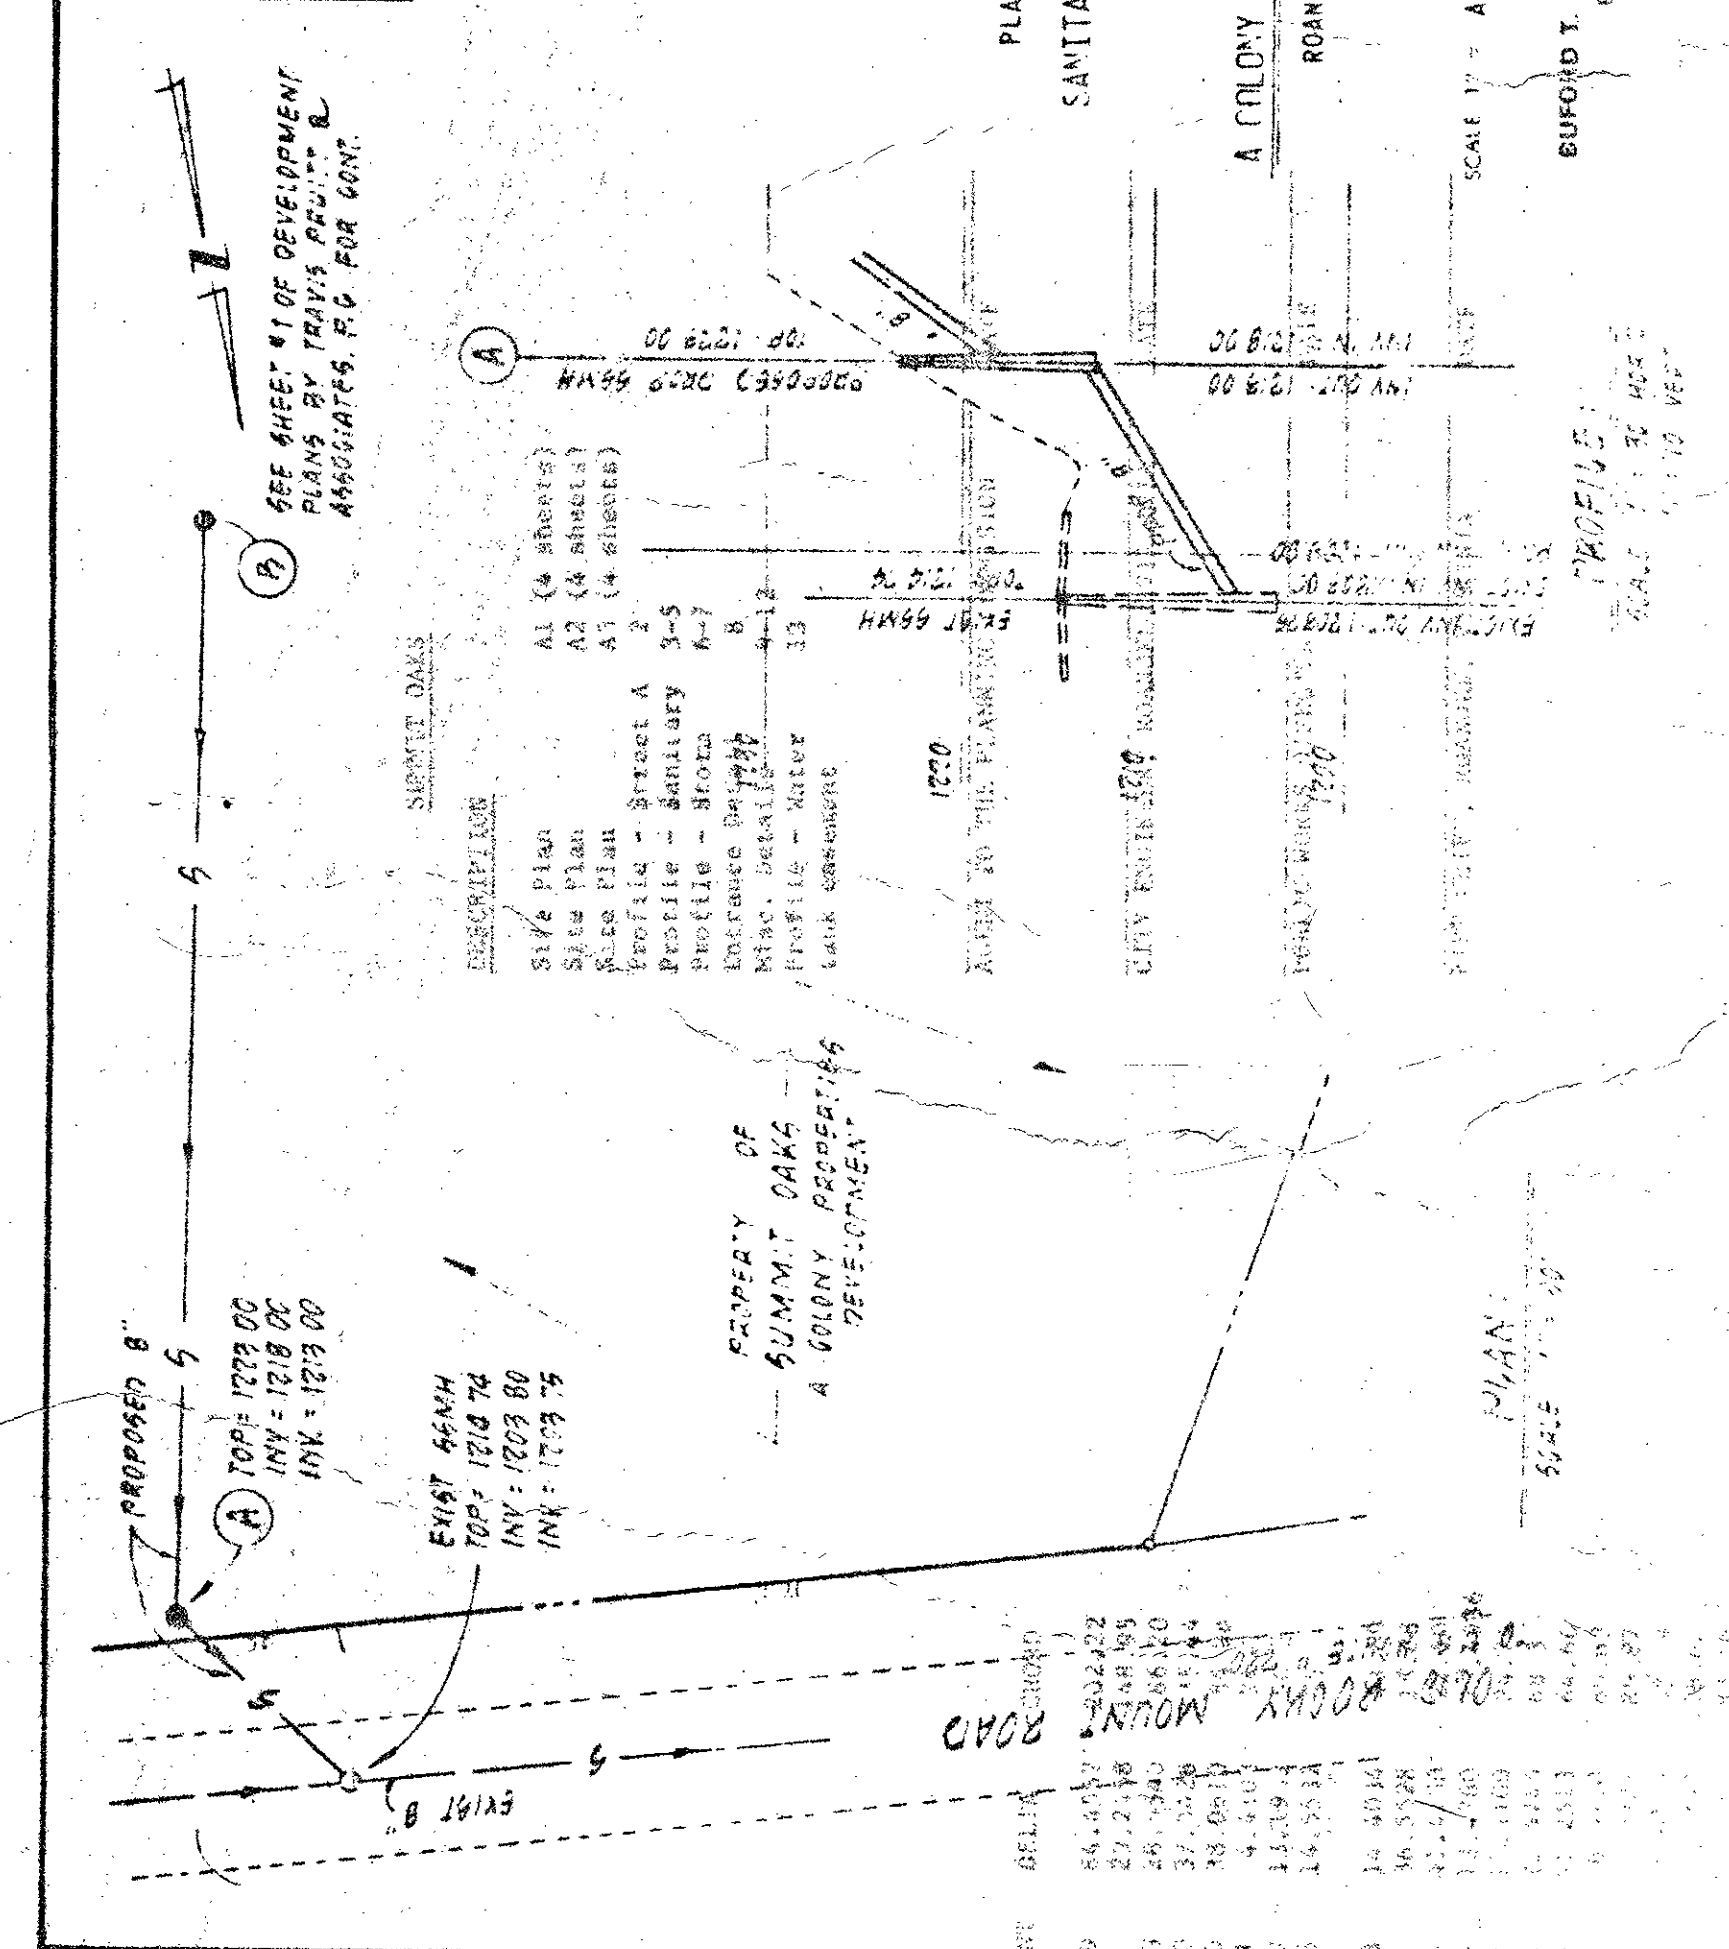

PLAN & PROFILE SHOWING
SANITARY SEWER CONNECTION
FOR
SUNNITT OAKS
A COLONY PROPERTIES DEVELOPMENT
ROANOKE, VIRGINIA

SCALE 1" = AS SHOWN DATE 19 MAY 1965

EUFORD T. LUMSDEN & ASSOCIATES, P. C.
ENGINEERS - SURVEYORS
ROANOKE, VIRGINIA

FILED