



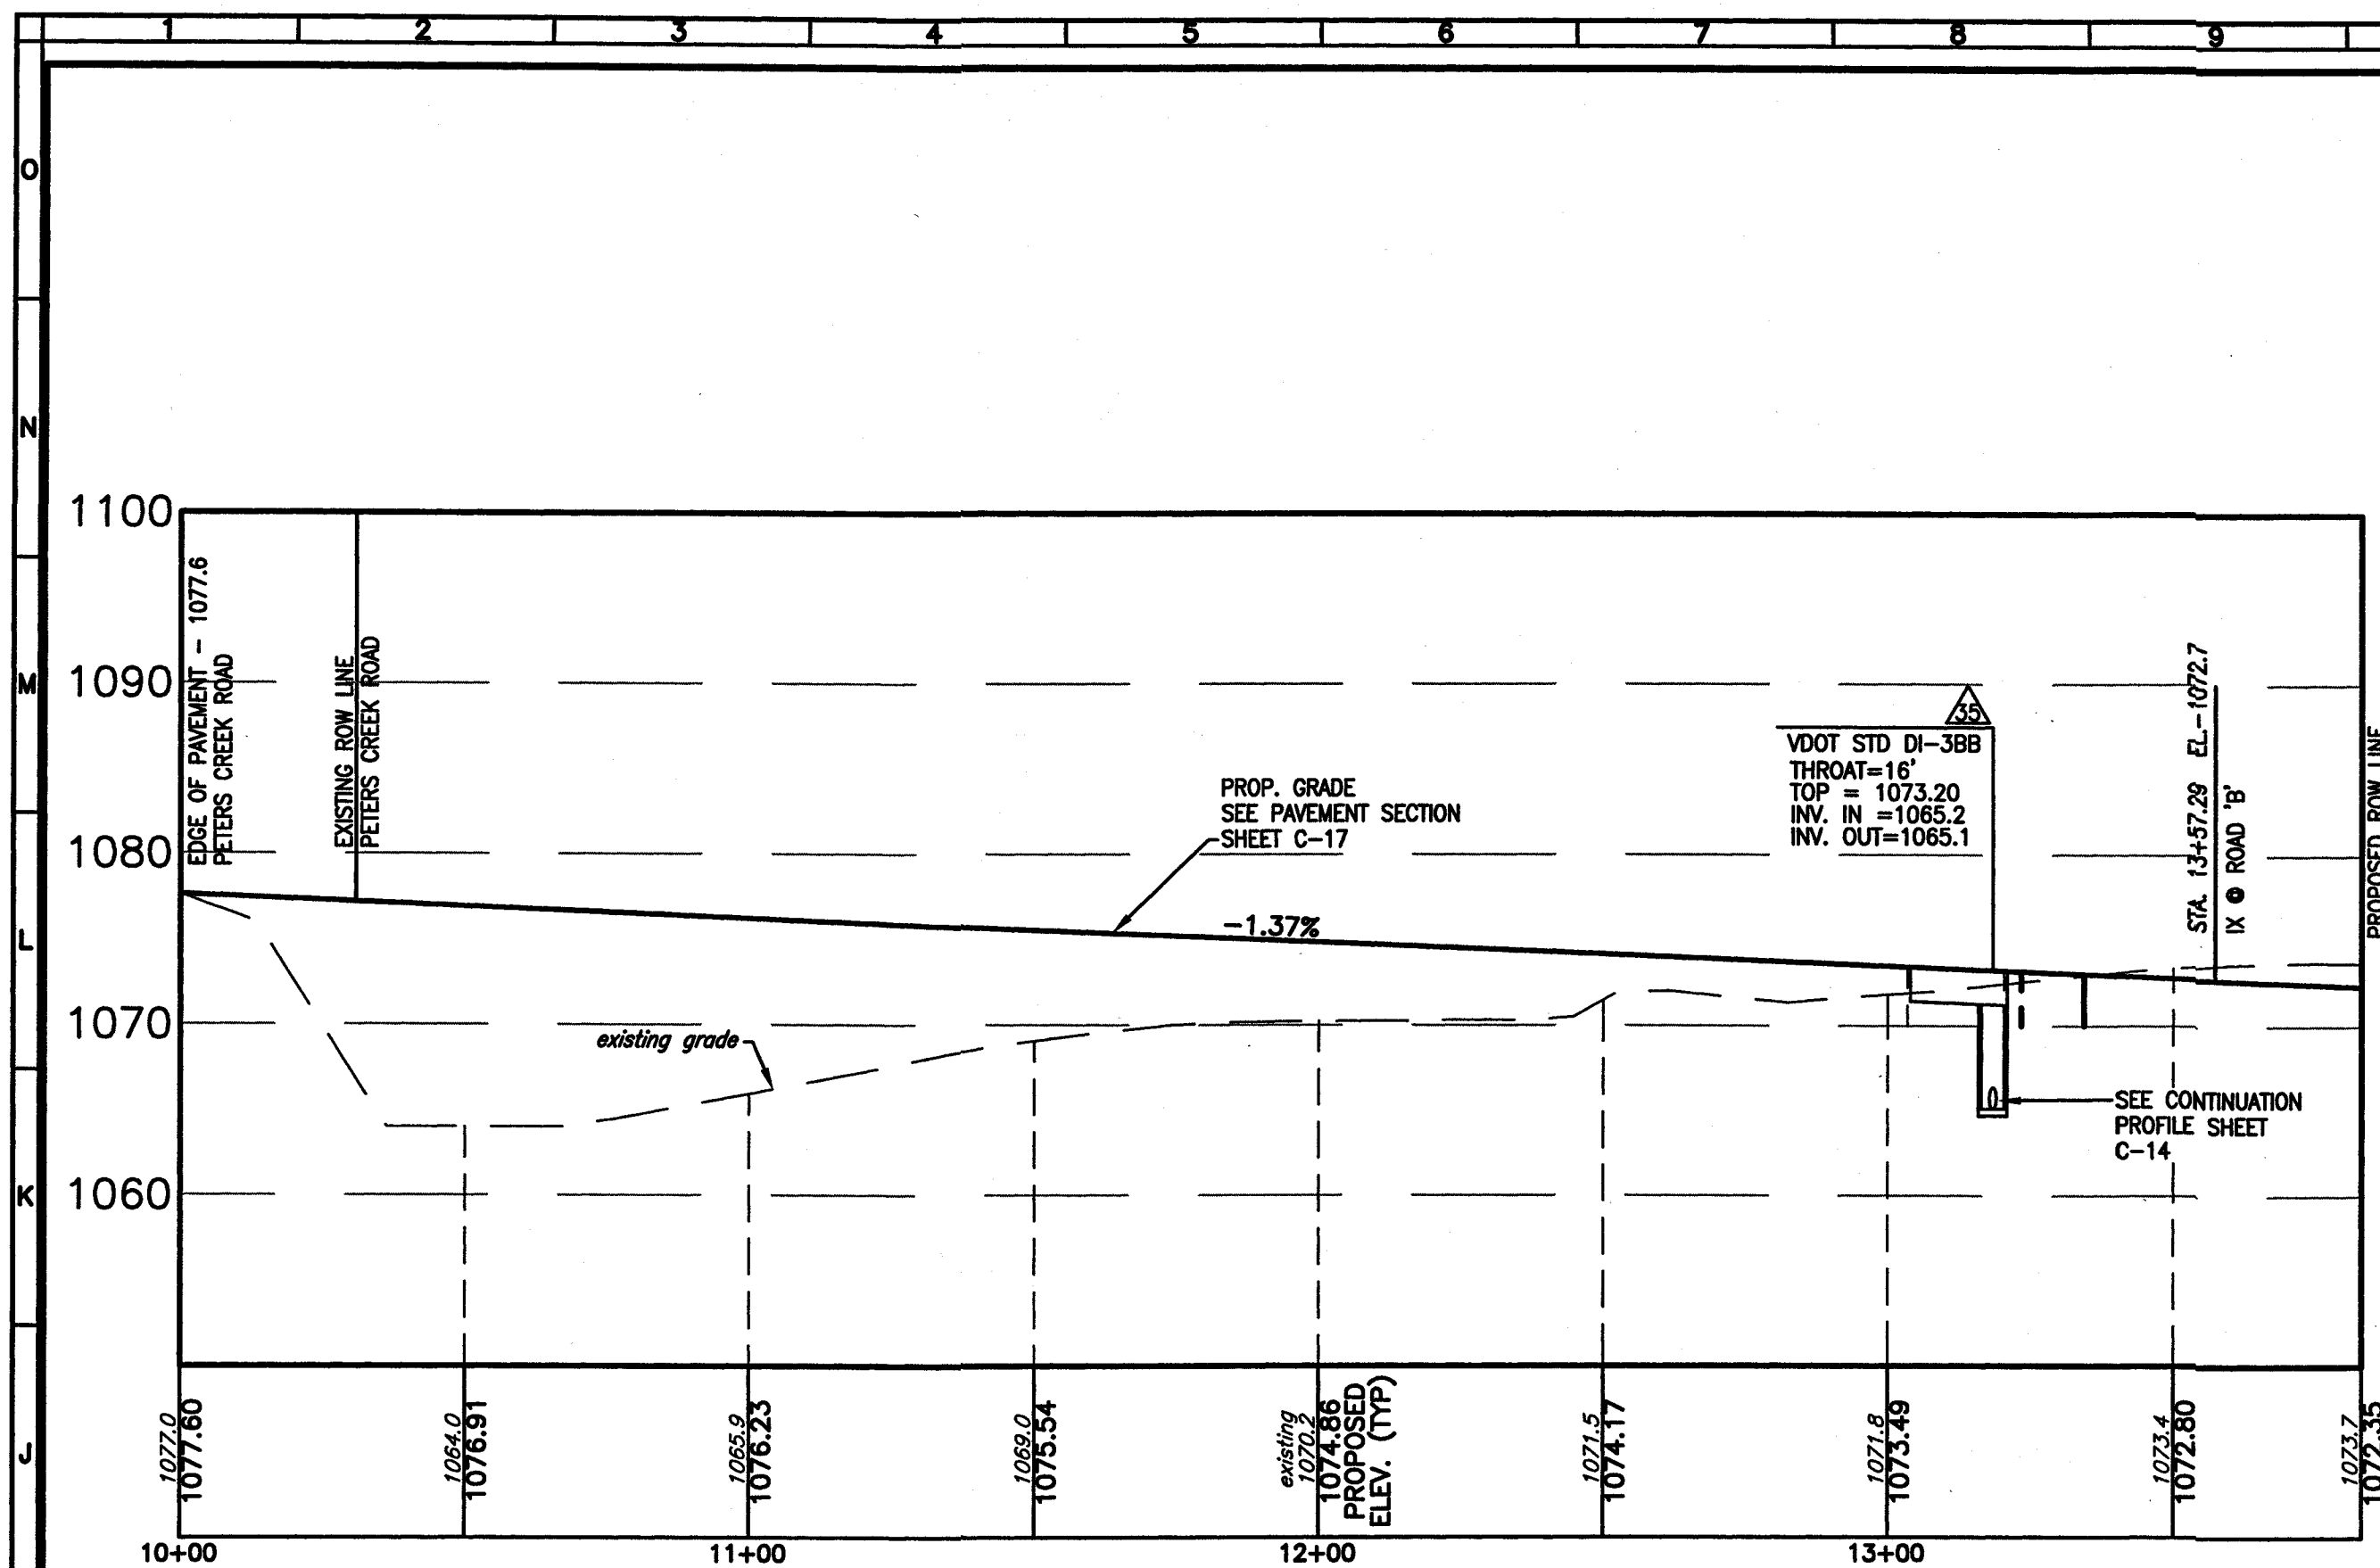


ARCHOREST DRIVE PROFILE (PHASE 1)

1"=30' HORIZONTAL
1"=10' VERTICAL

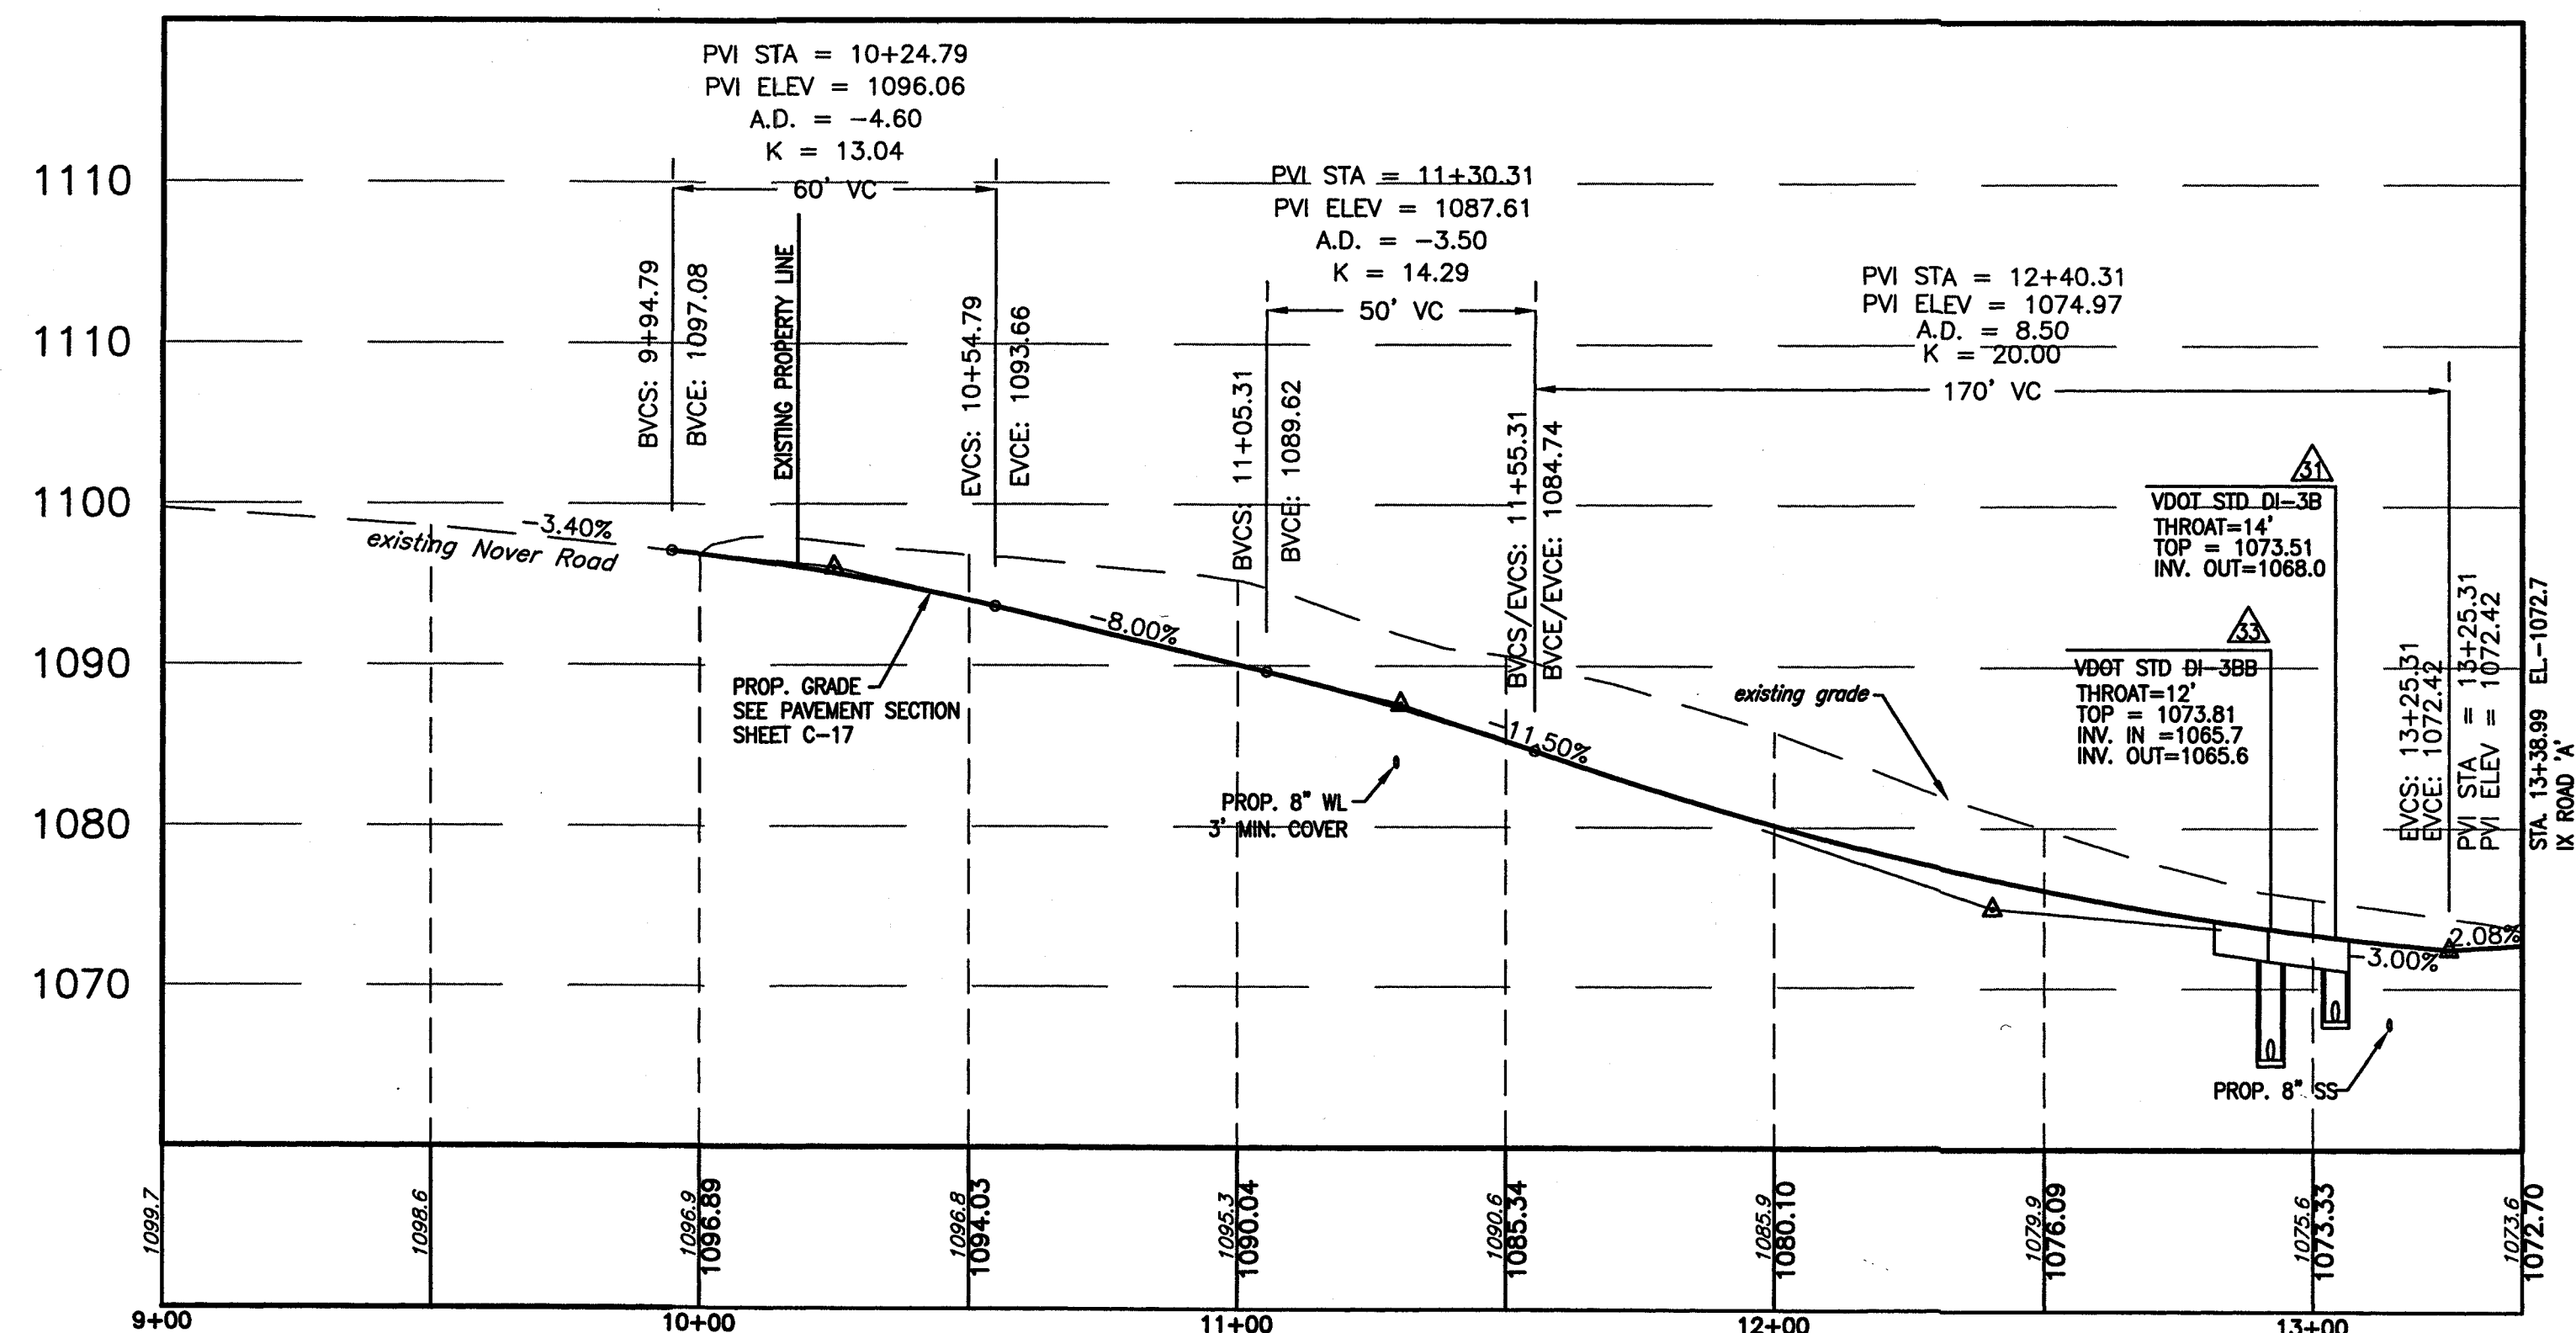

NOVER AVENUE PROFILE (PHASE 1)

1"=30' HORIZONTAL
1"=10' VERTICAL

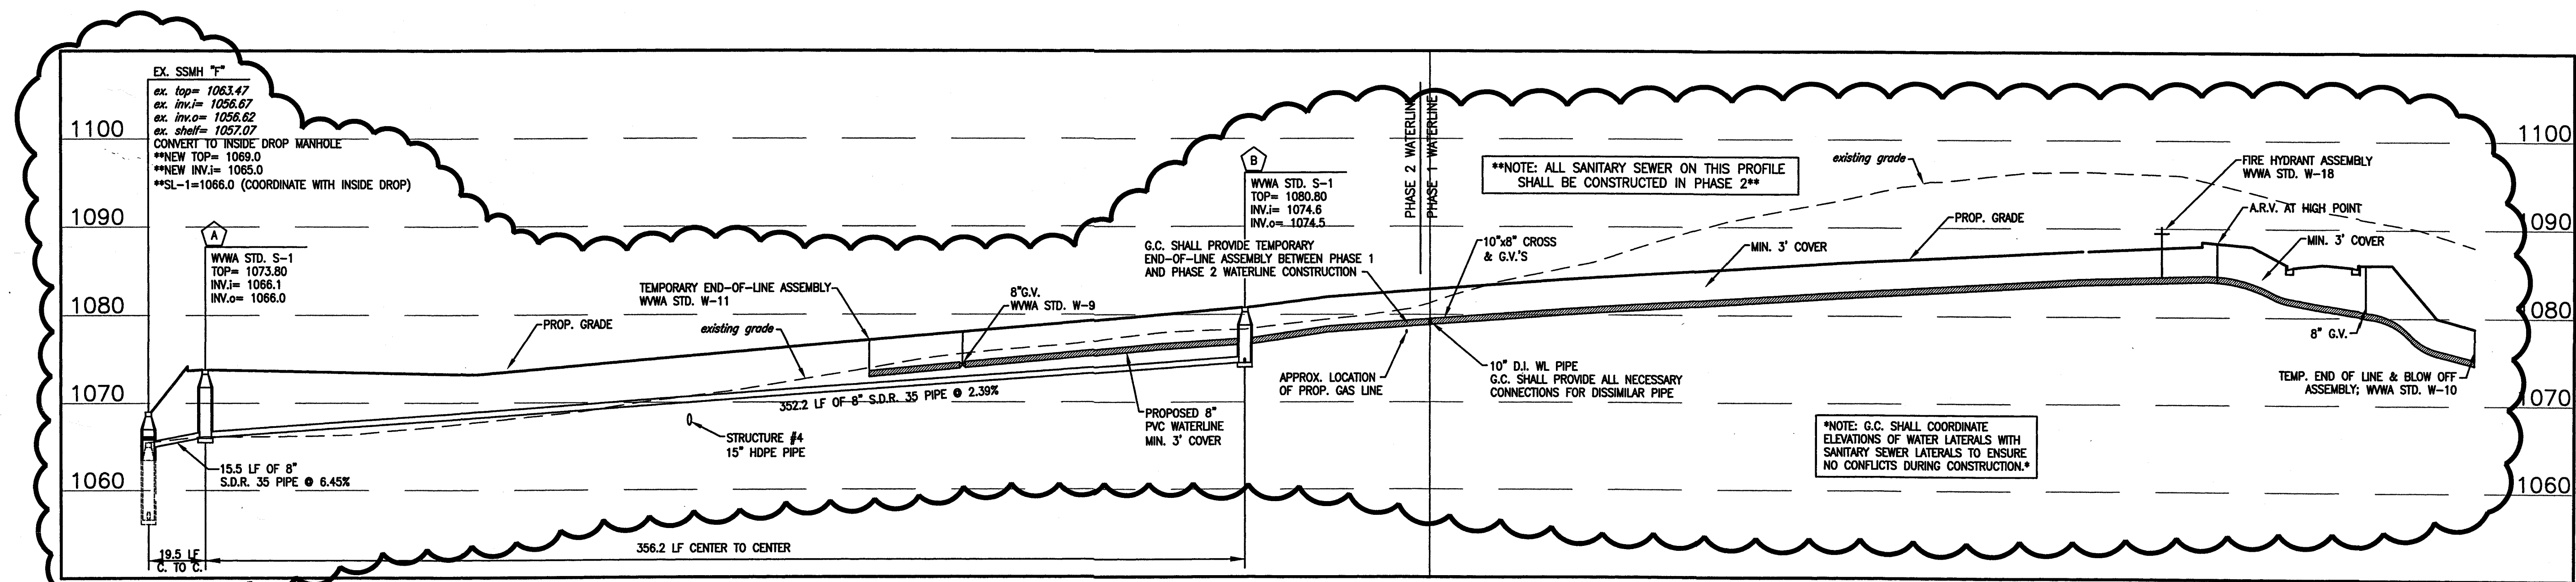

A-C SANITARY SEWER PROFILE & 8" WATERLINE PROFILE (PHASES 1 & 2)

1"=30' HORIZONTAL
1"=10' VERTICAL

PHASING NOTE

THIS PROJECT WILL BE DEVELOPED IN TWO PHASES. UTILITIES SHALL BE INSTALLED WITH THE APPROPRIATE PHASE AS SHOWN ON THE PROFILES. SEE PROJECT PHASING NOTES ON SHEET C01 FOR ADDITIONAL CLARIFICATION.