

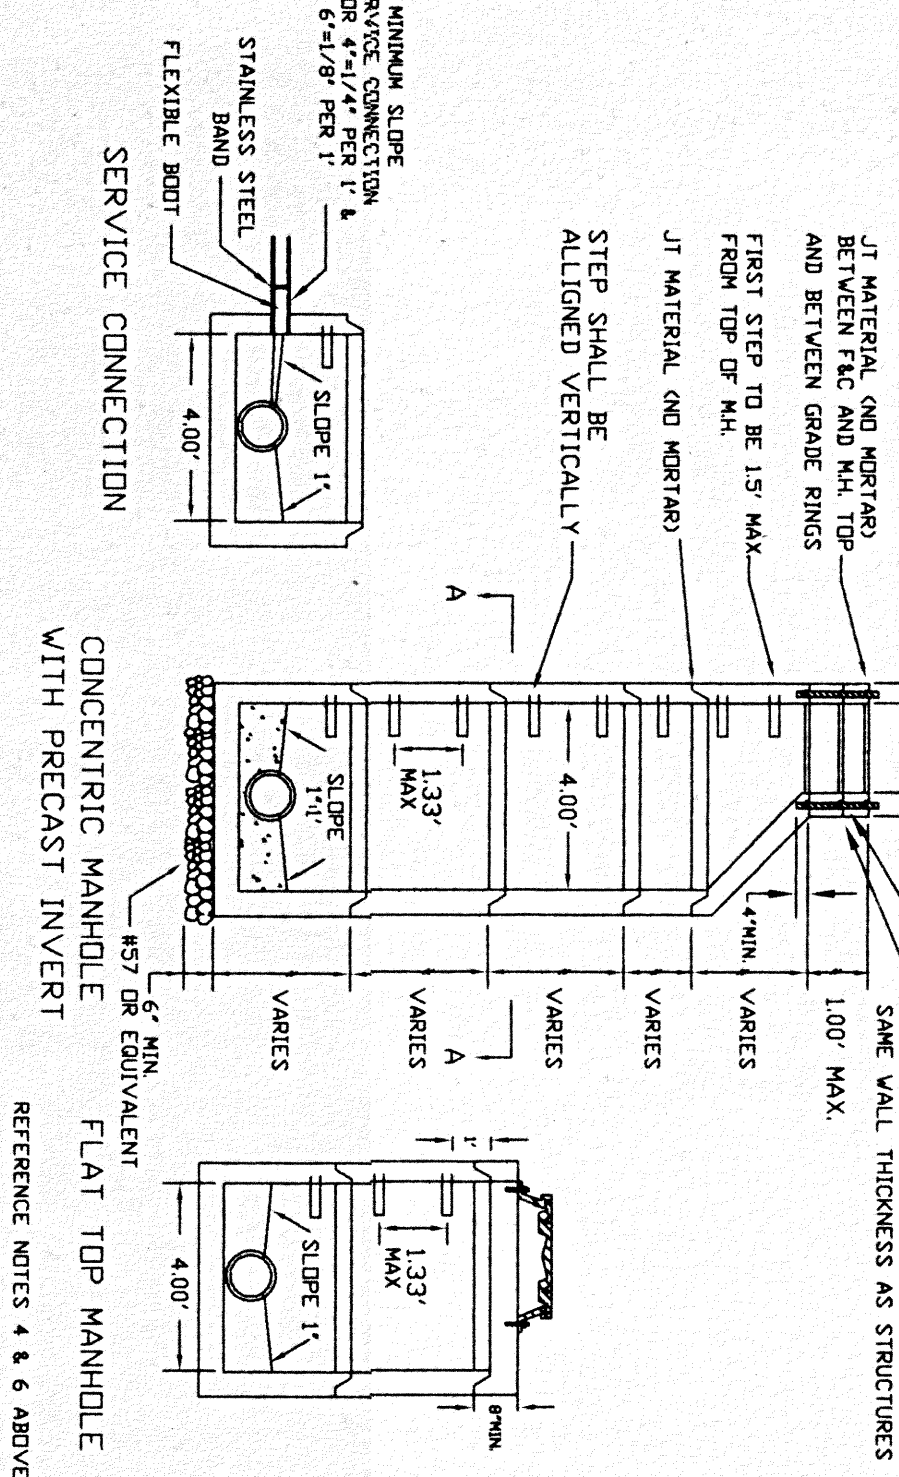
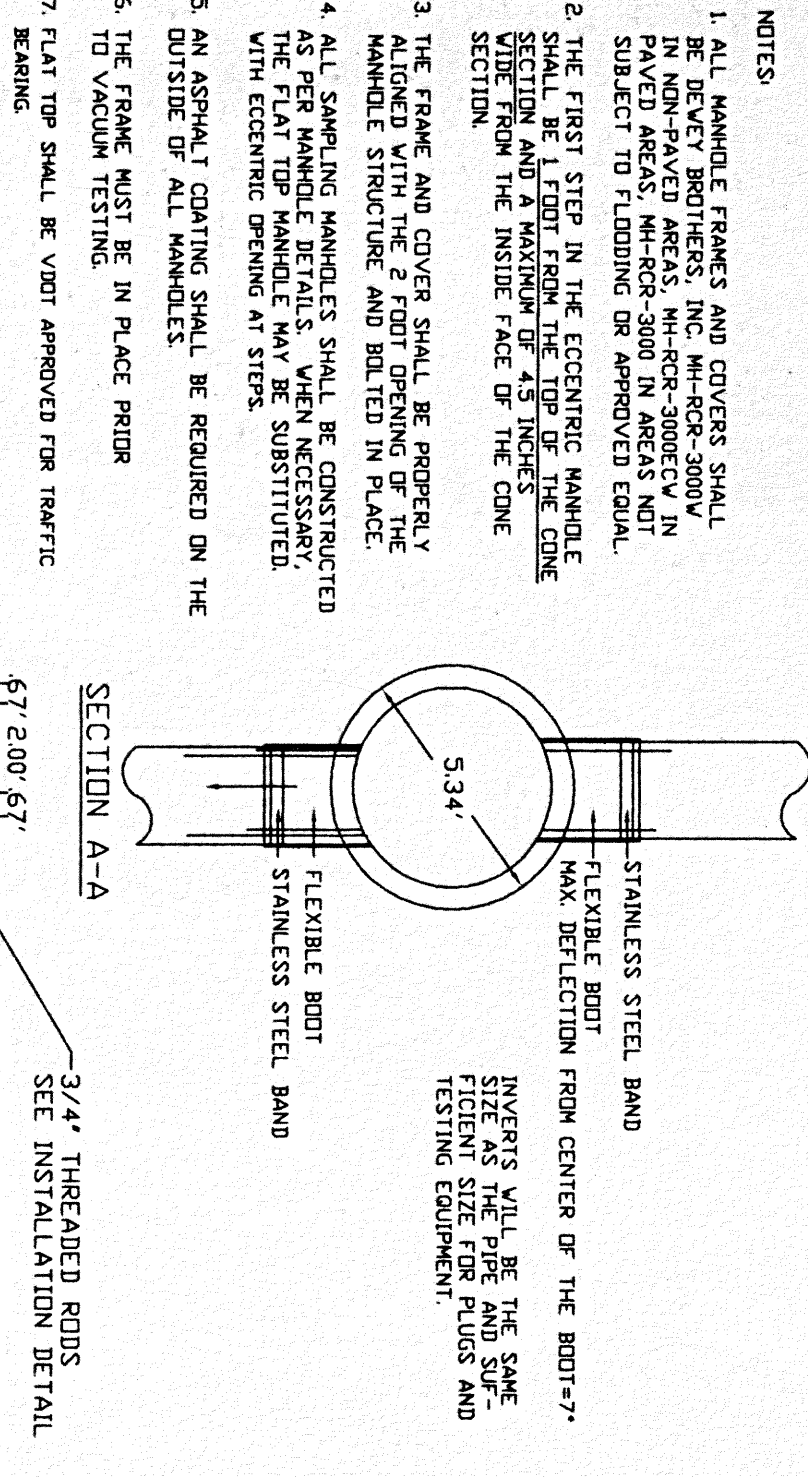
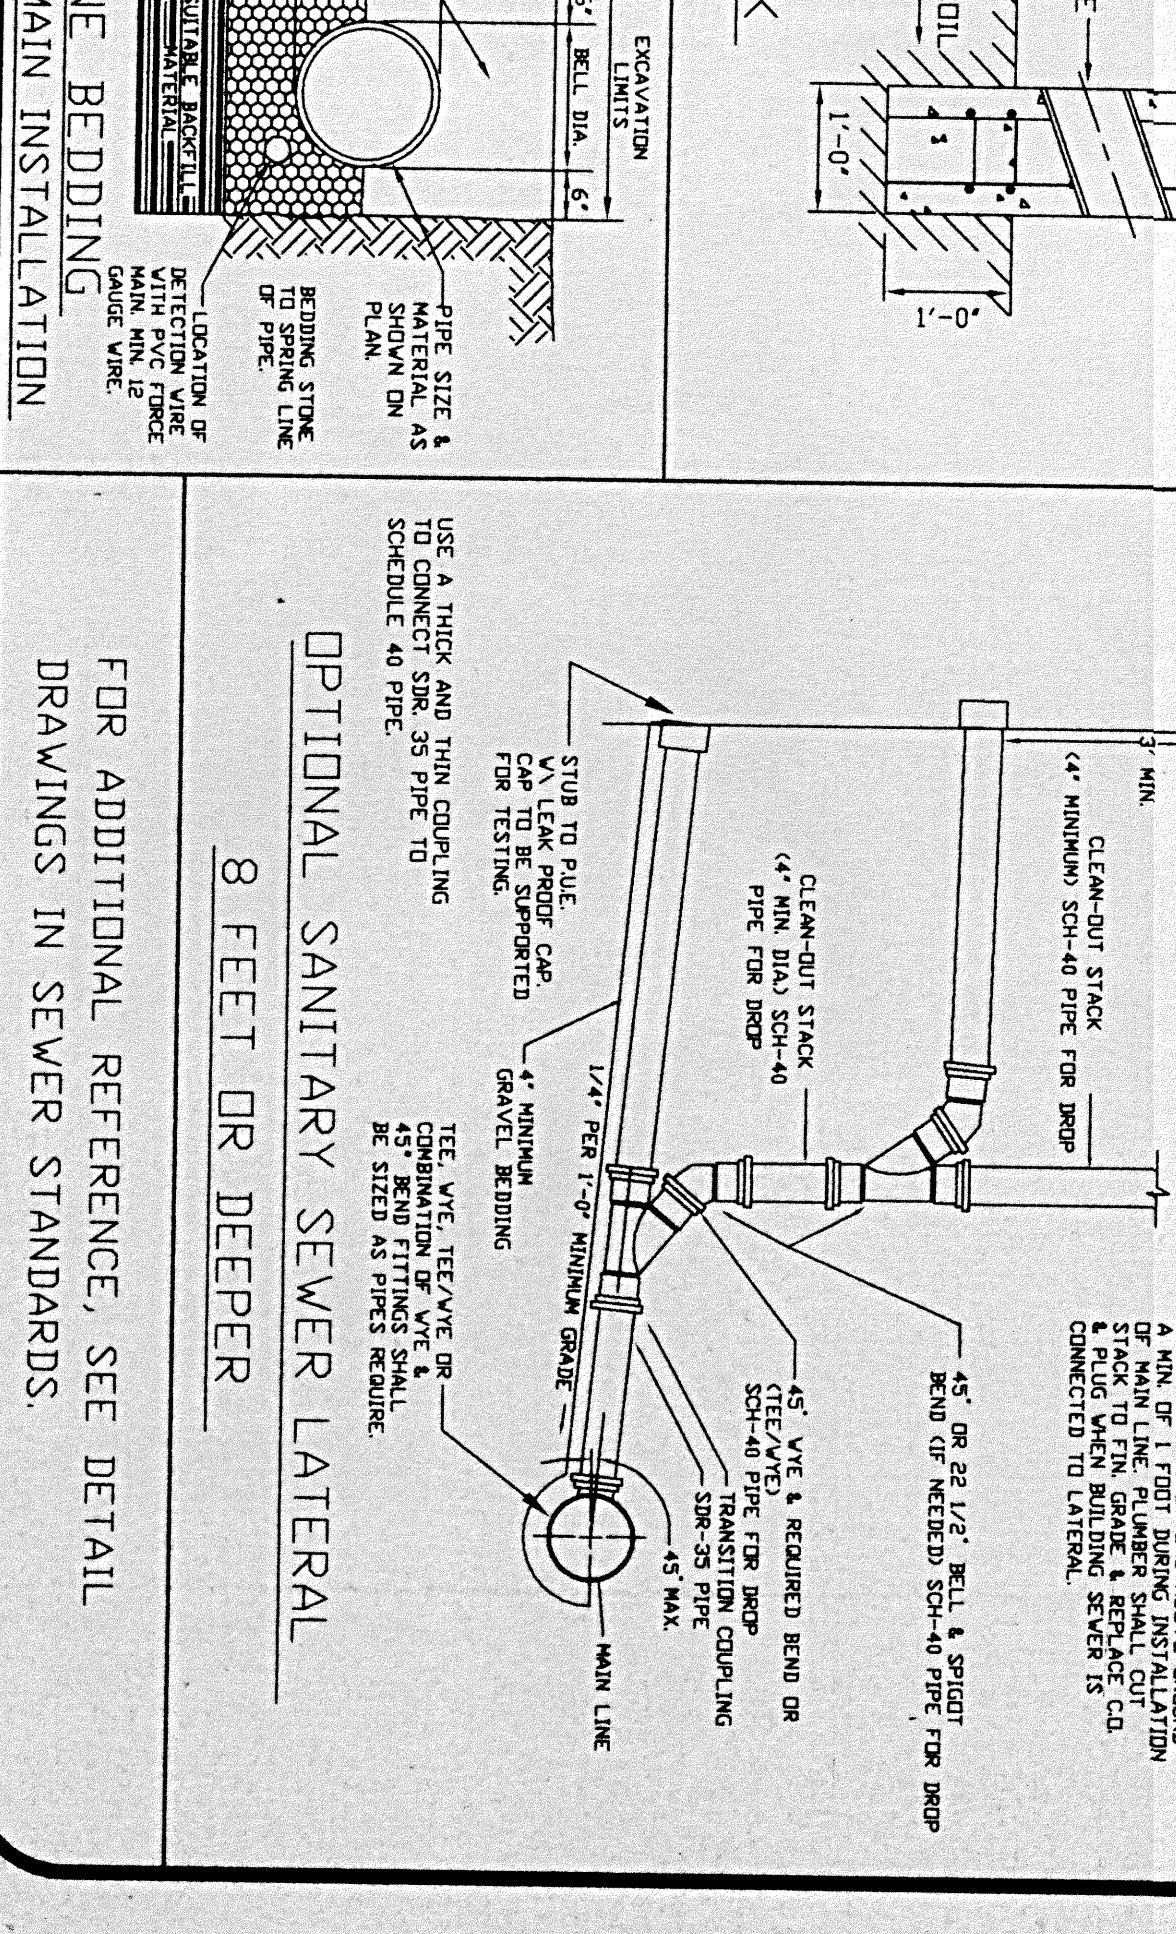
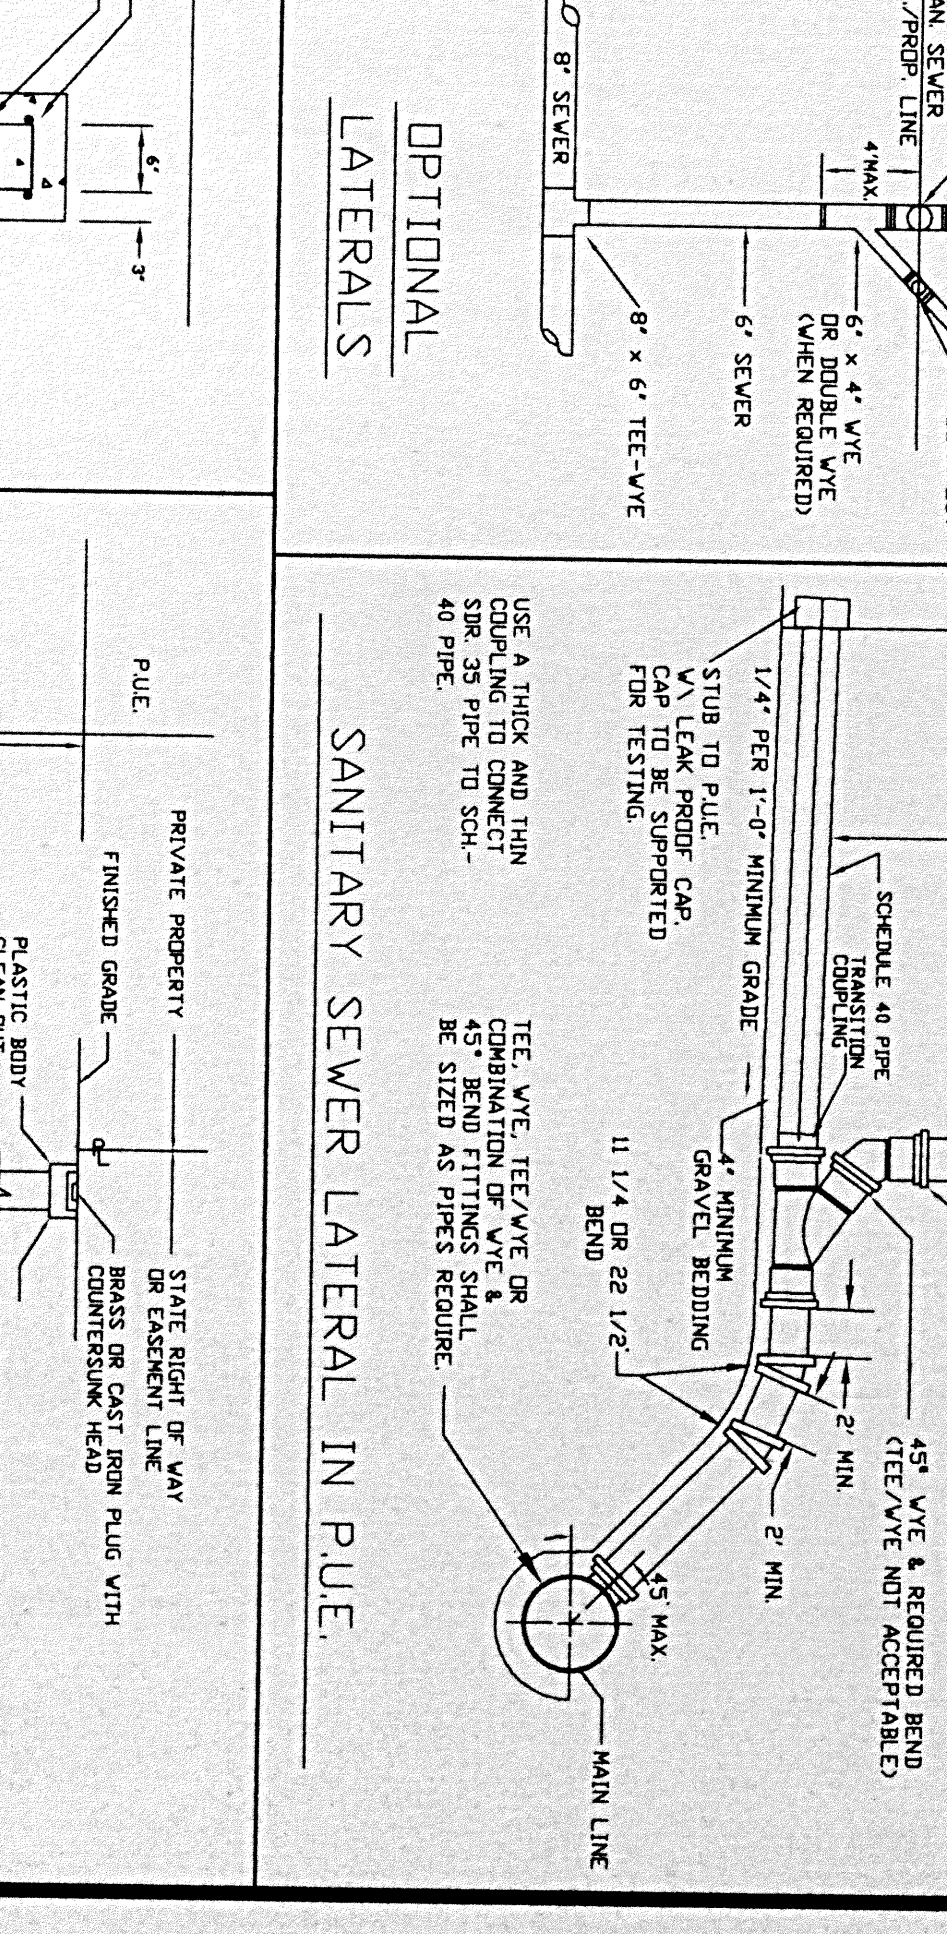
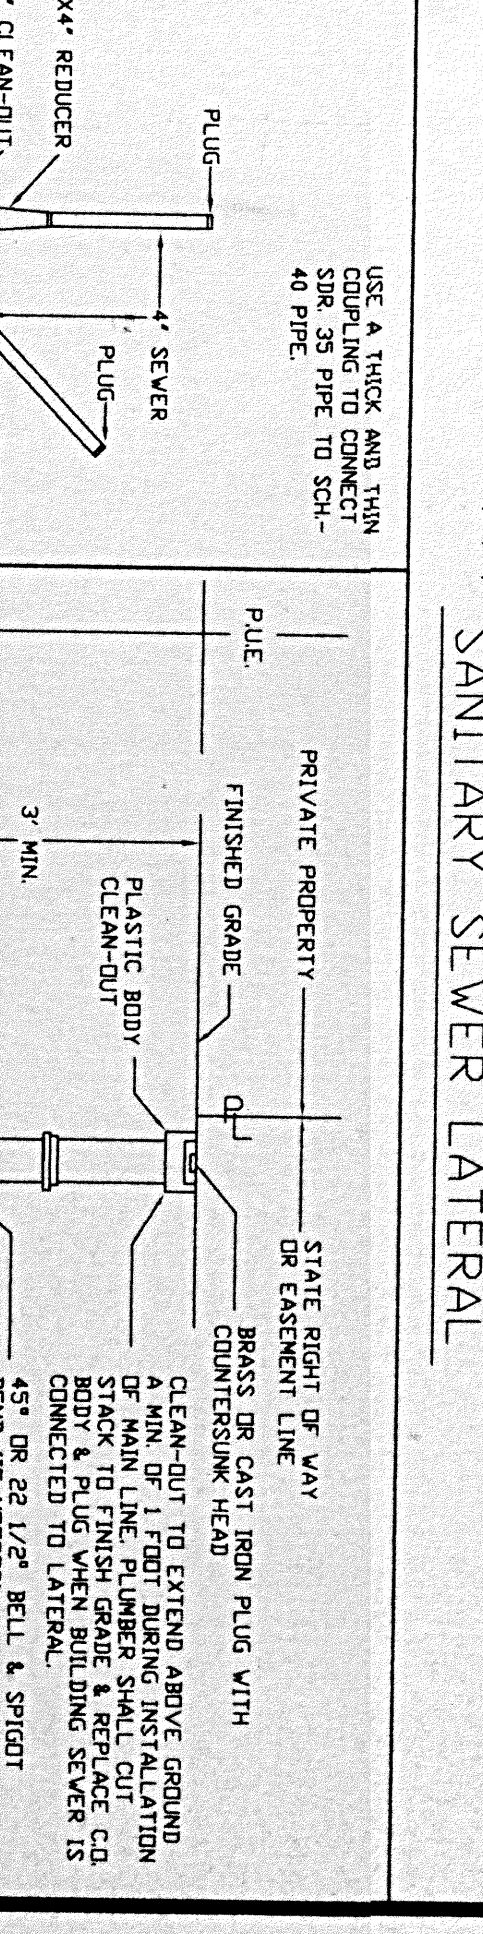
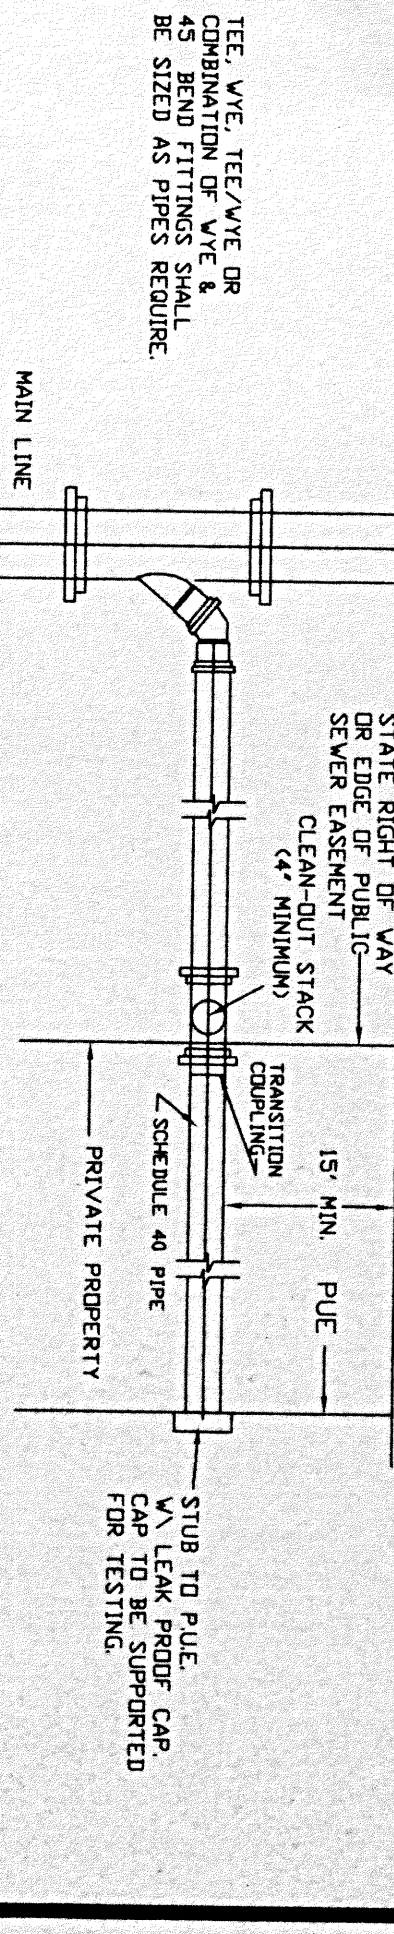
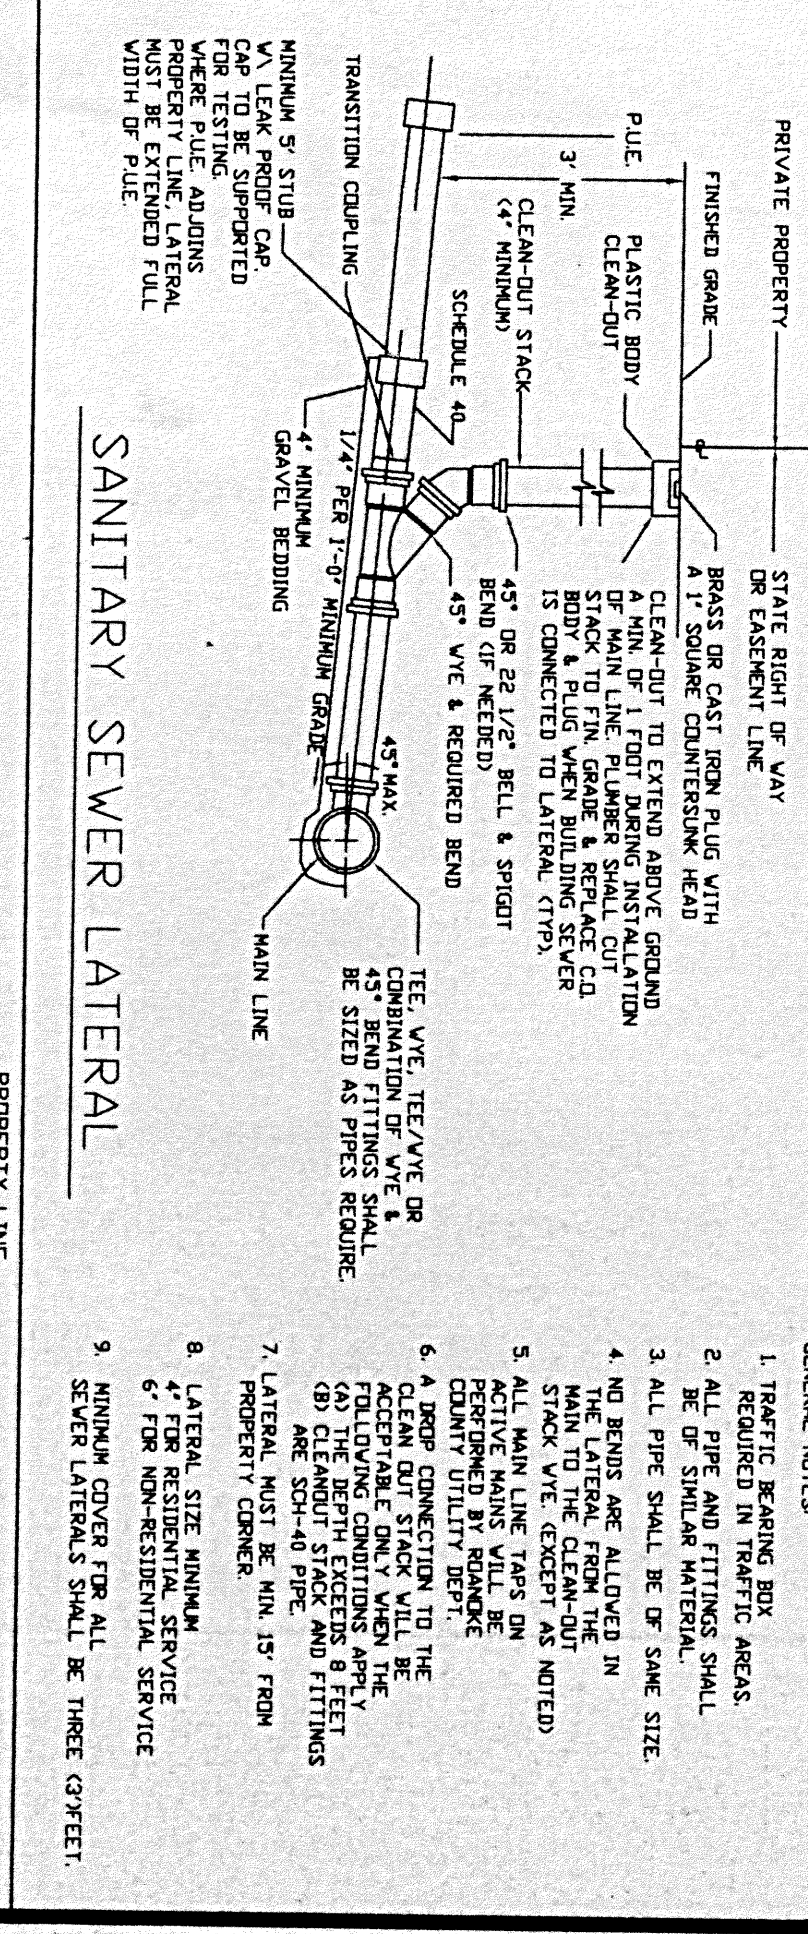
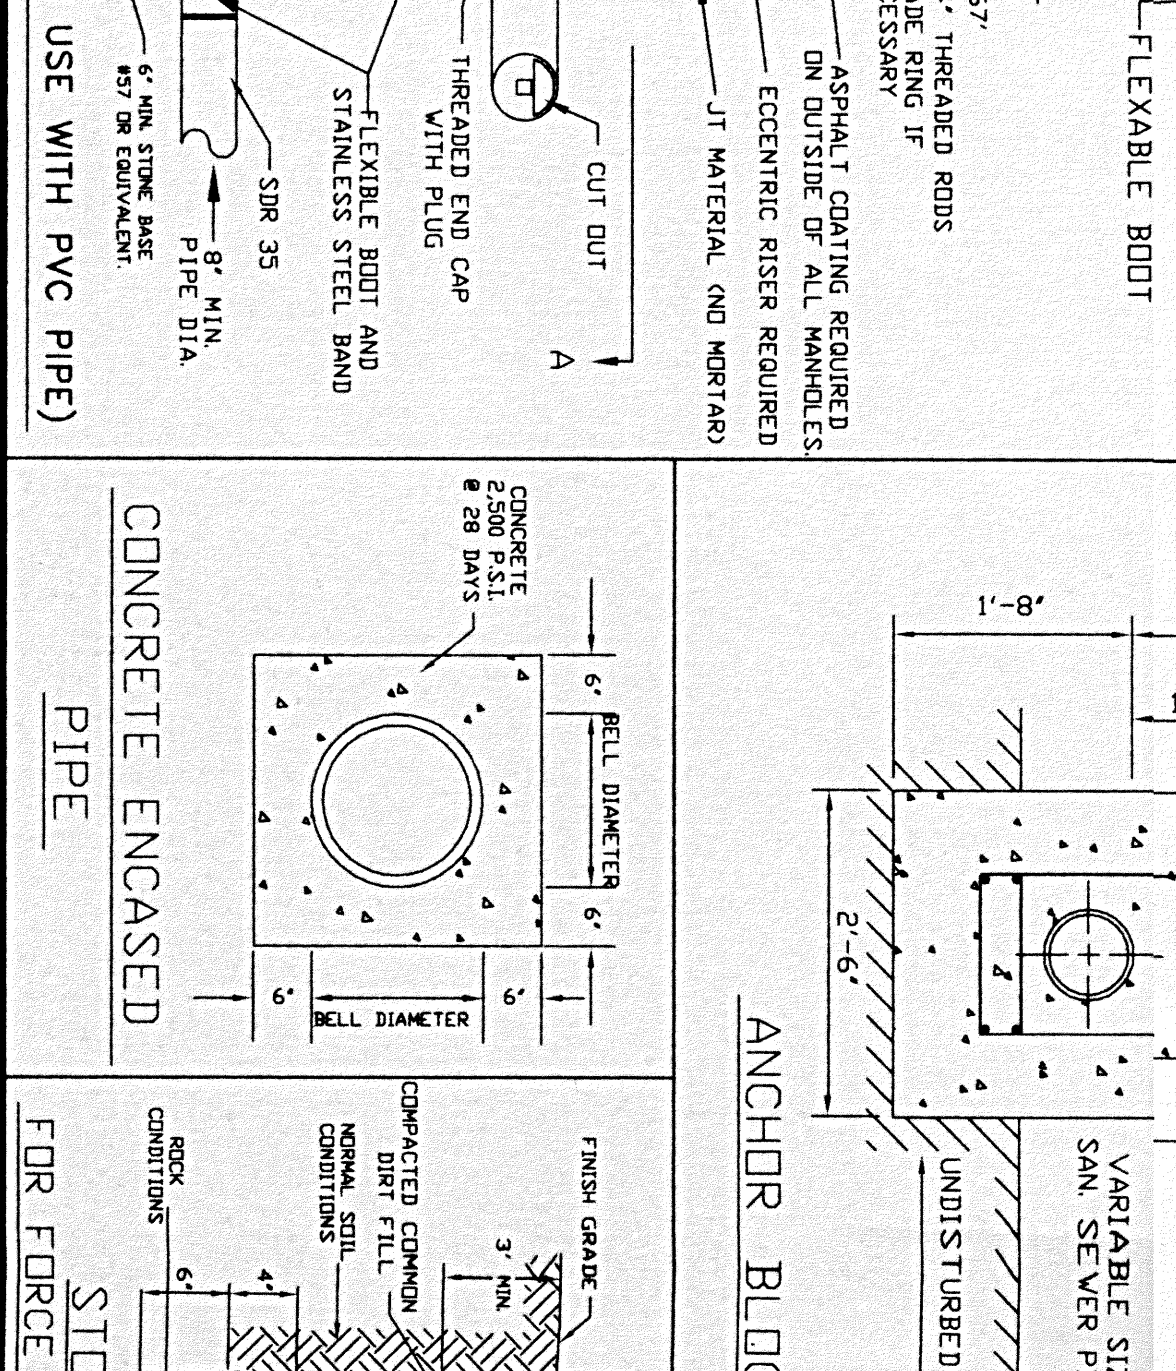
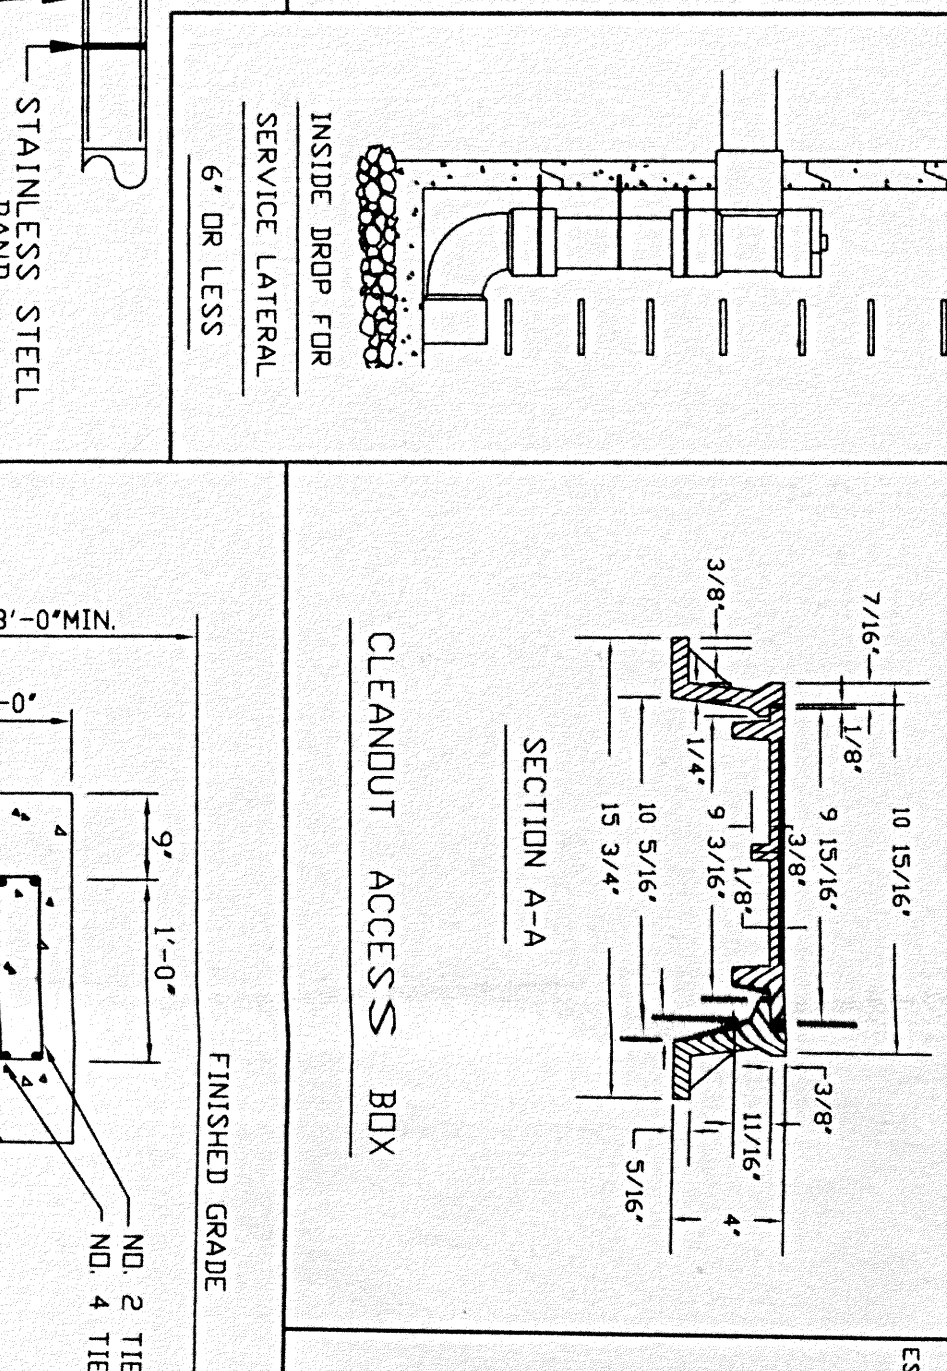
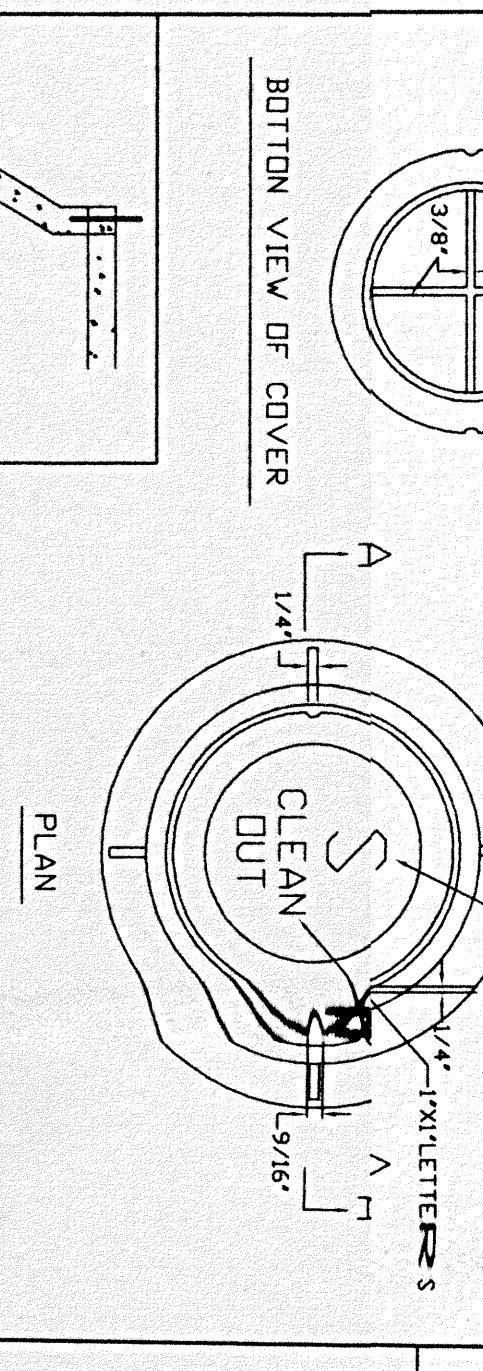
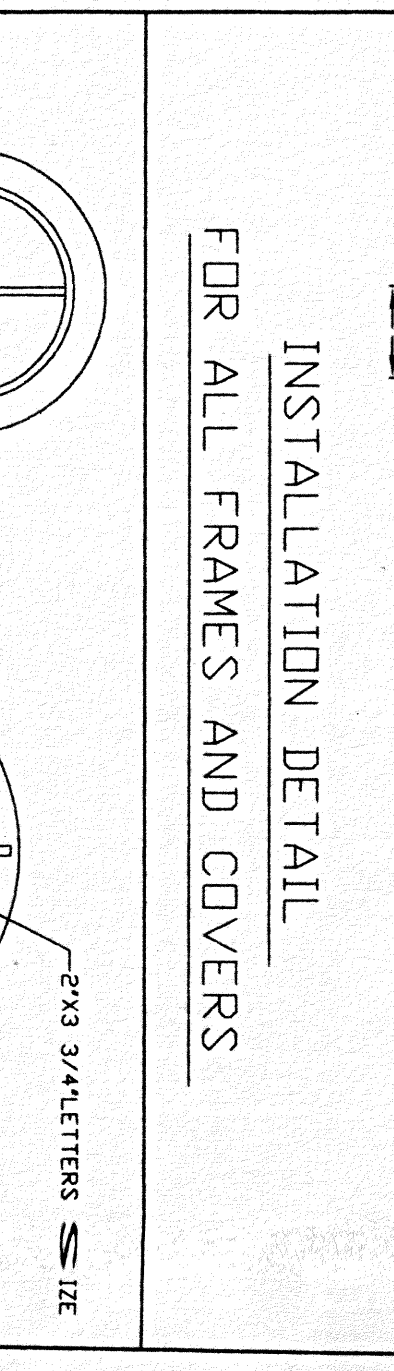
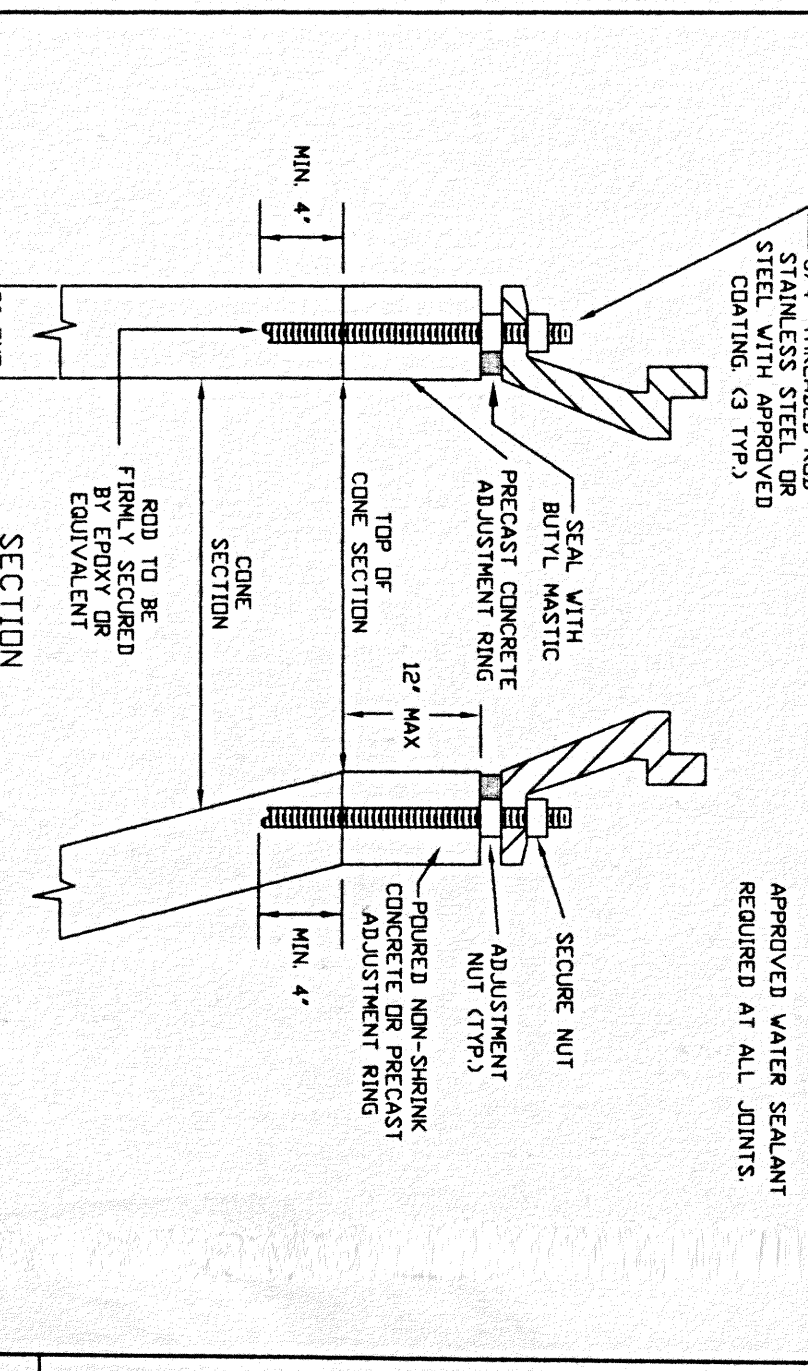
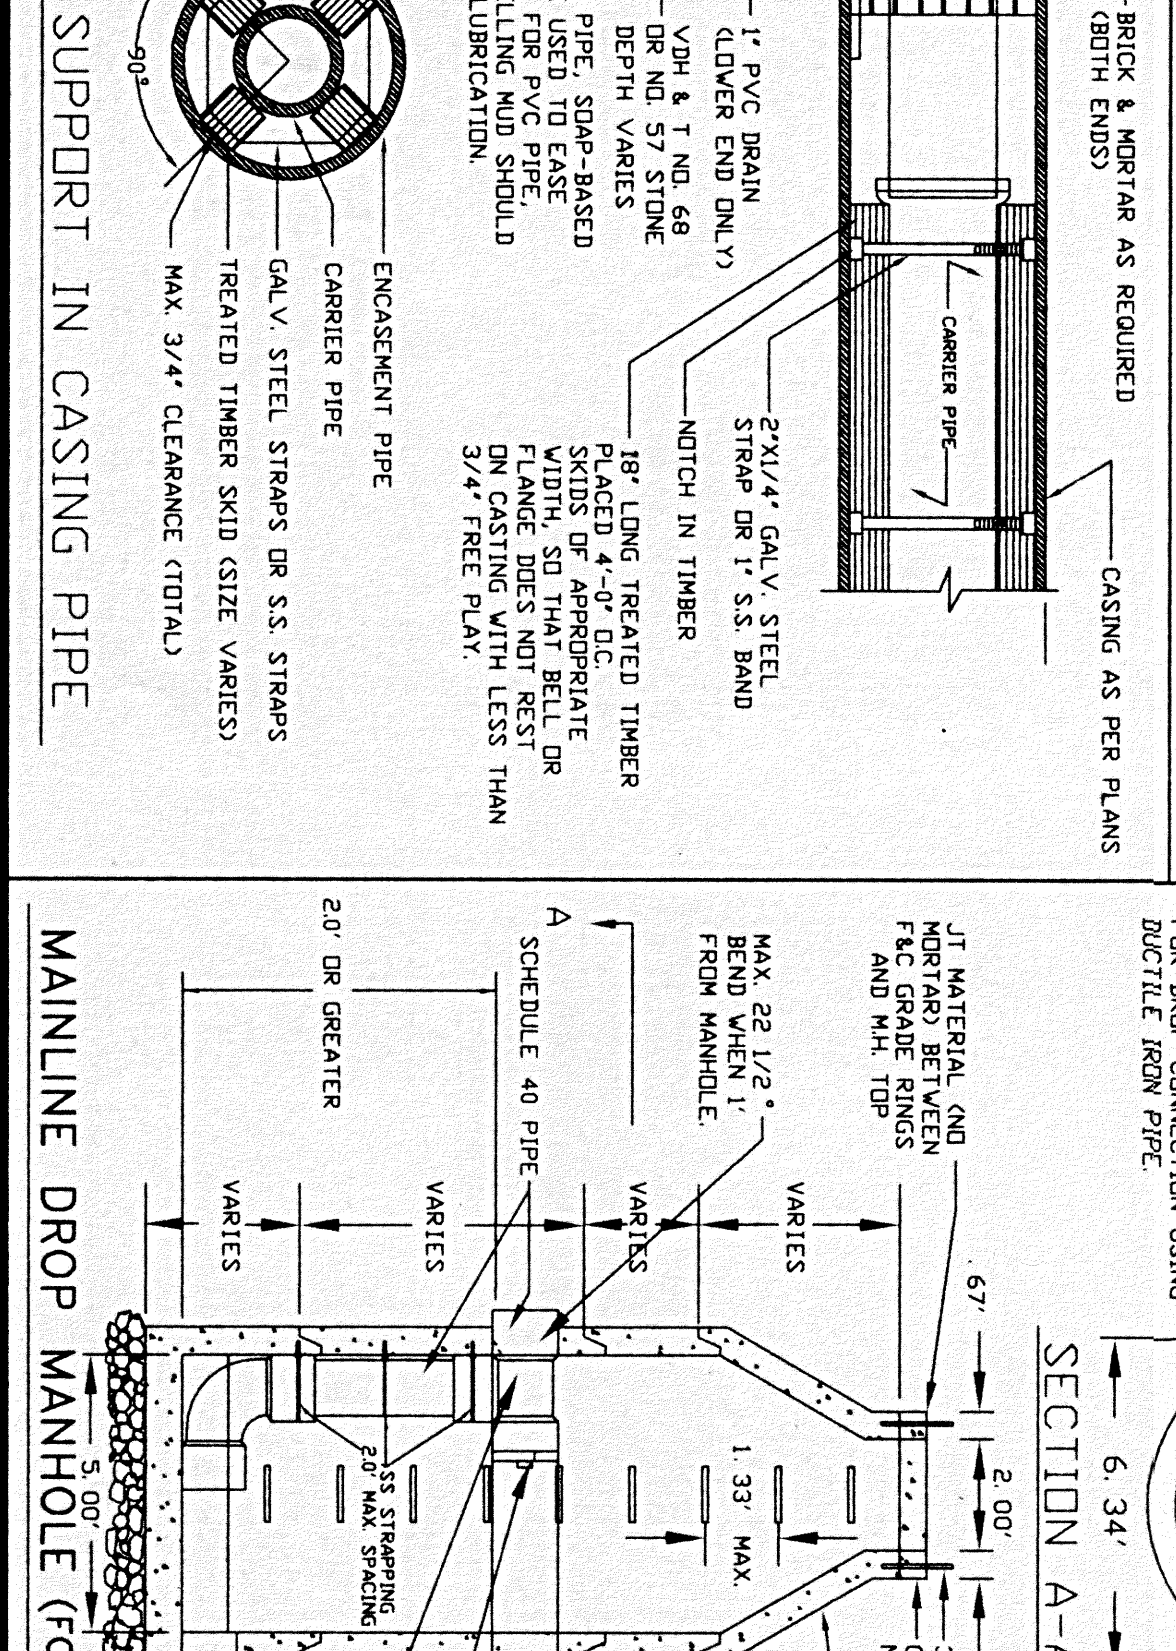
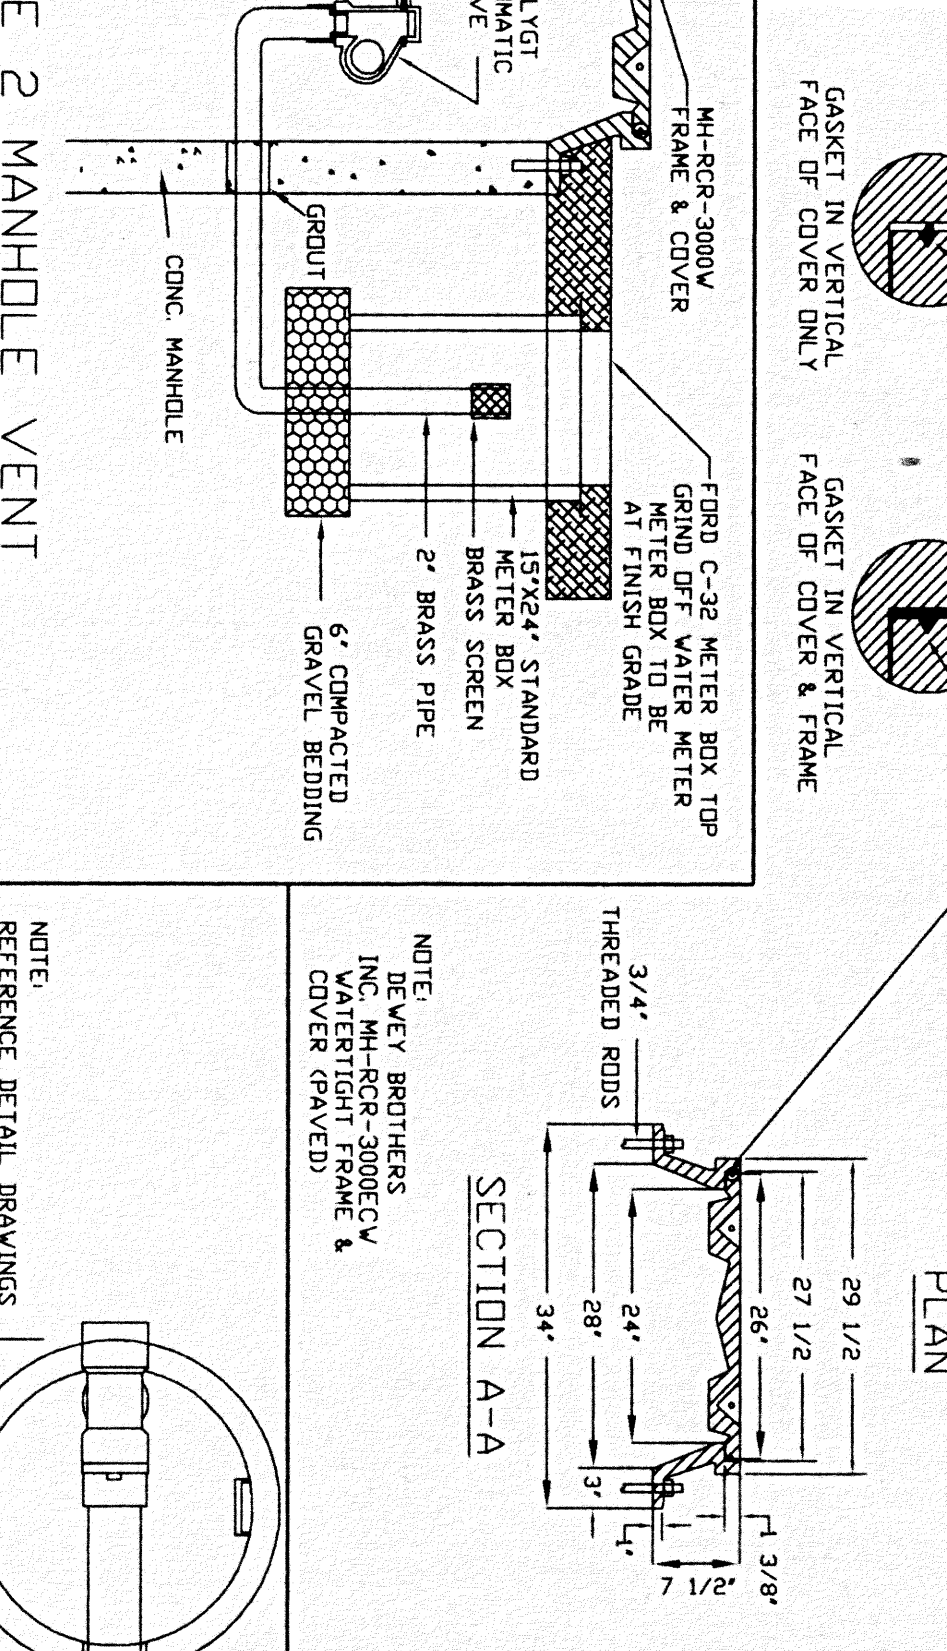
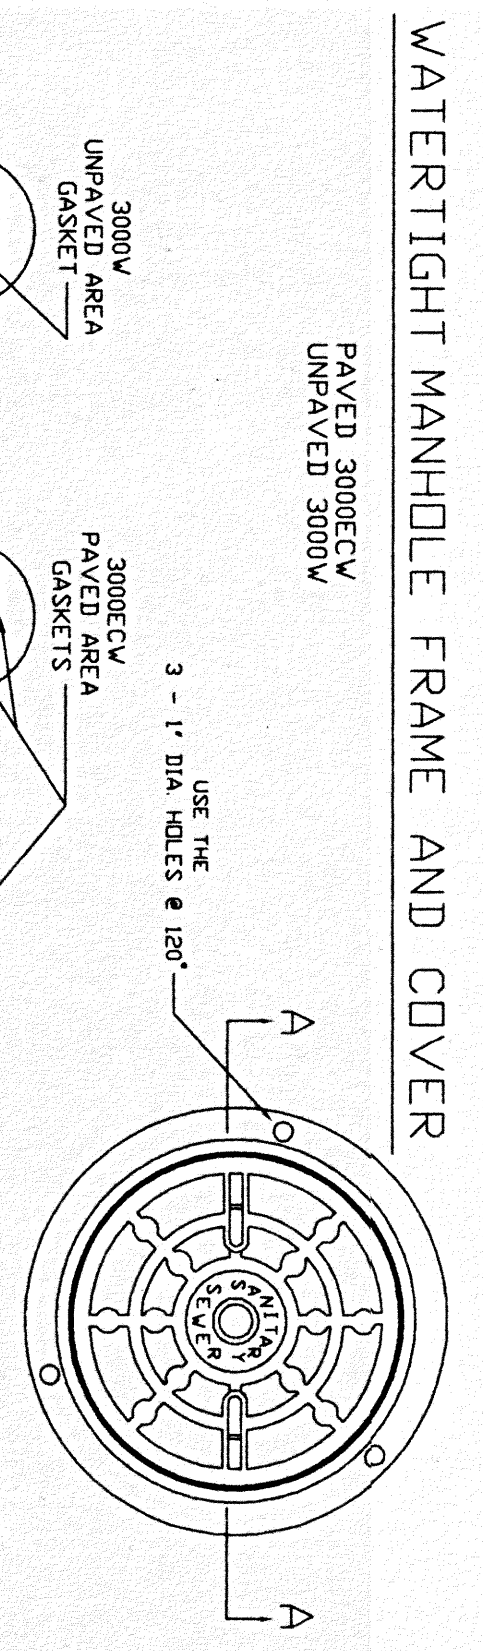
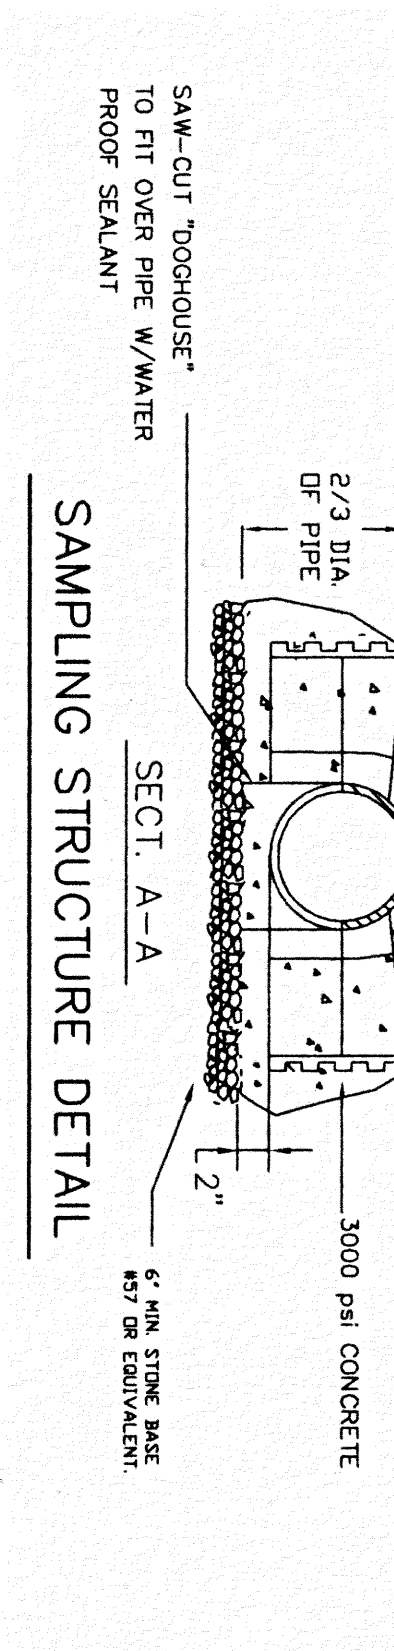
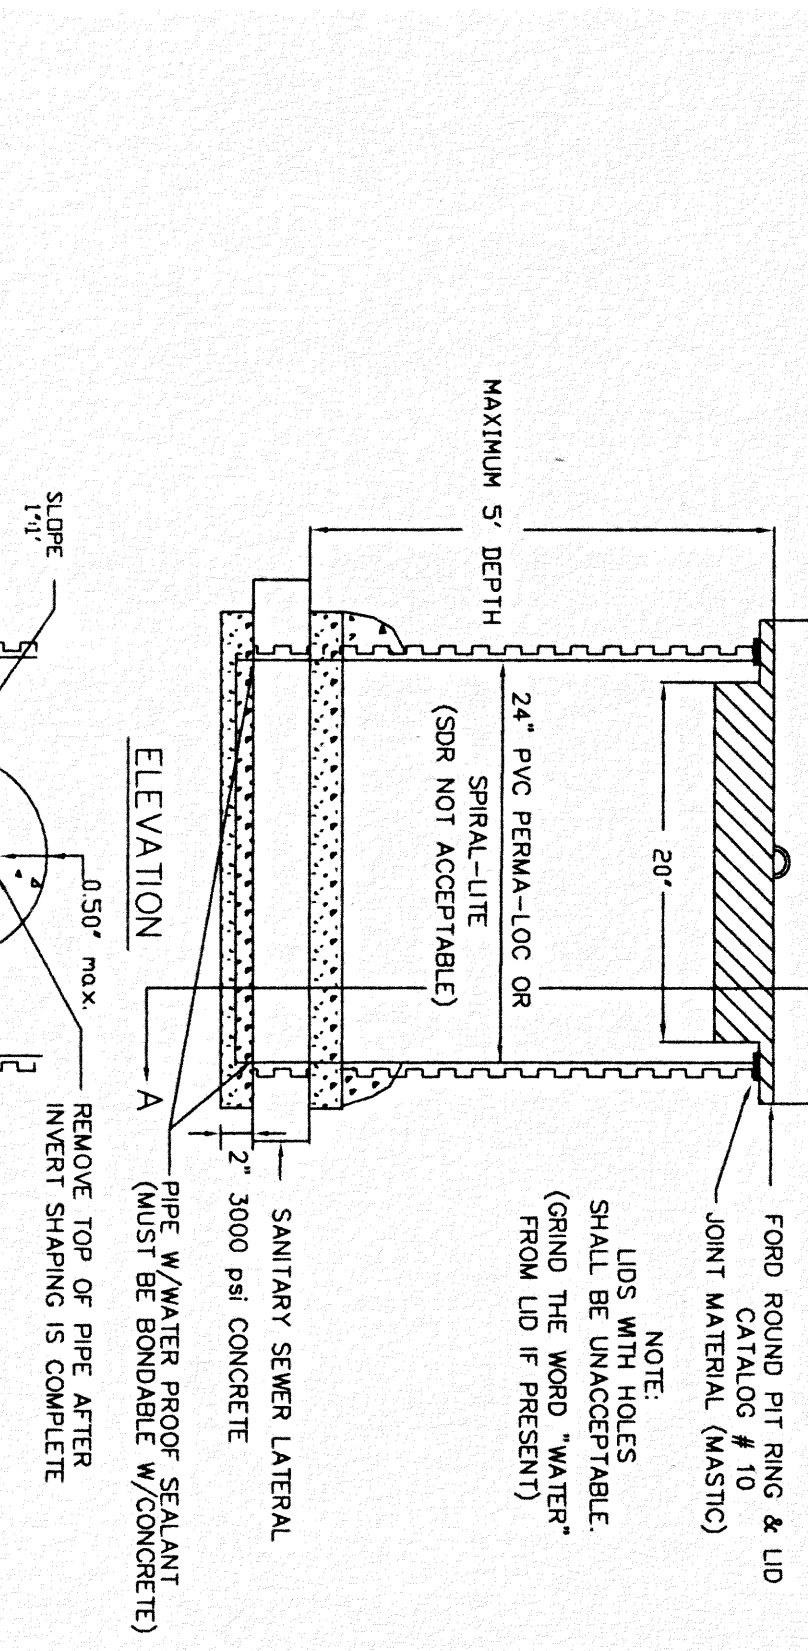


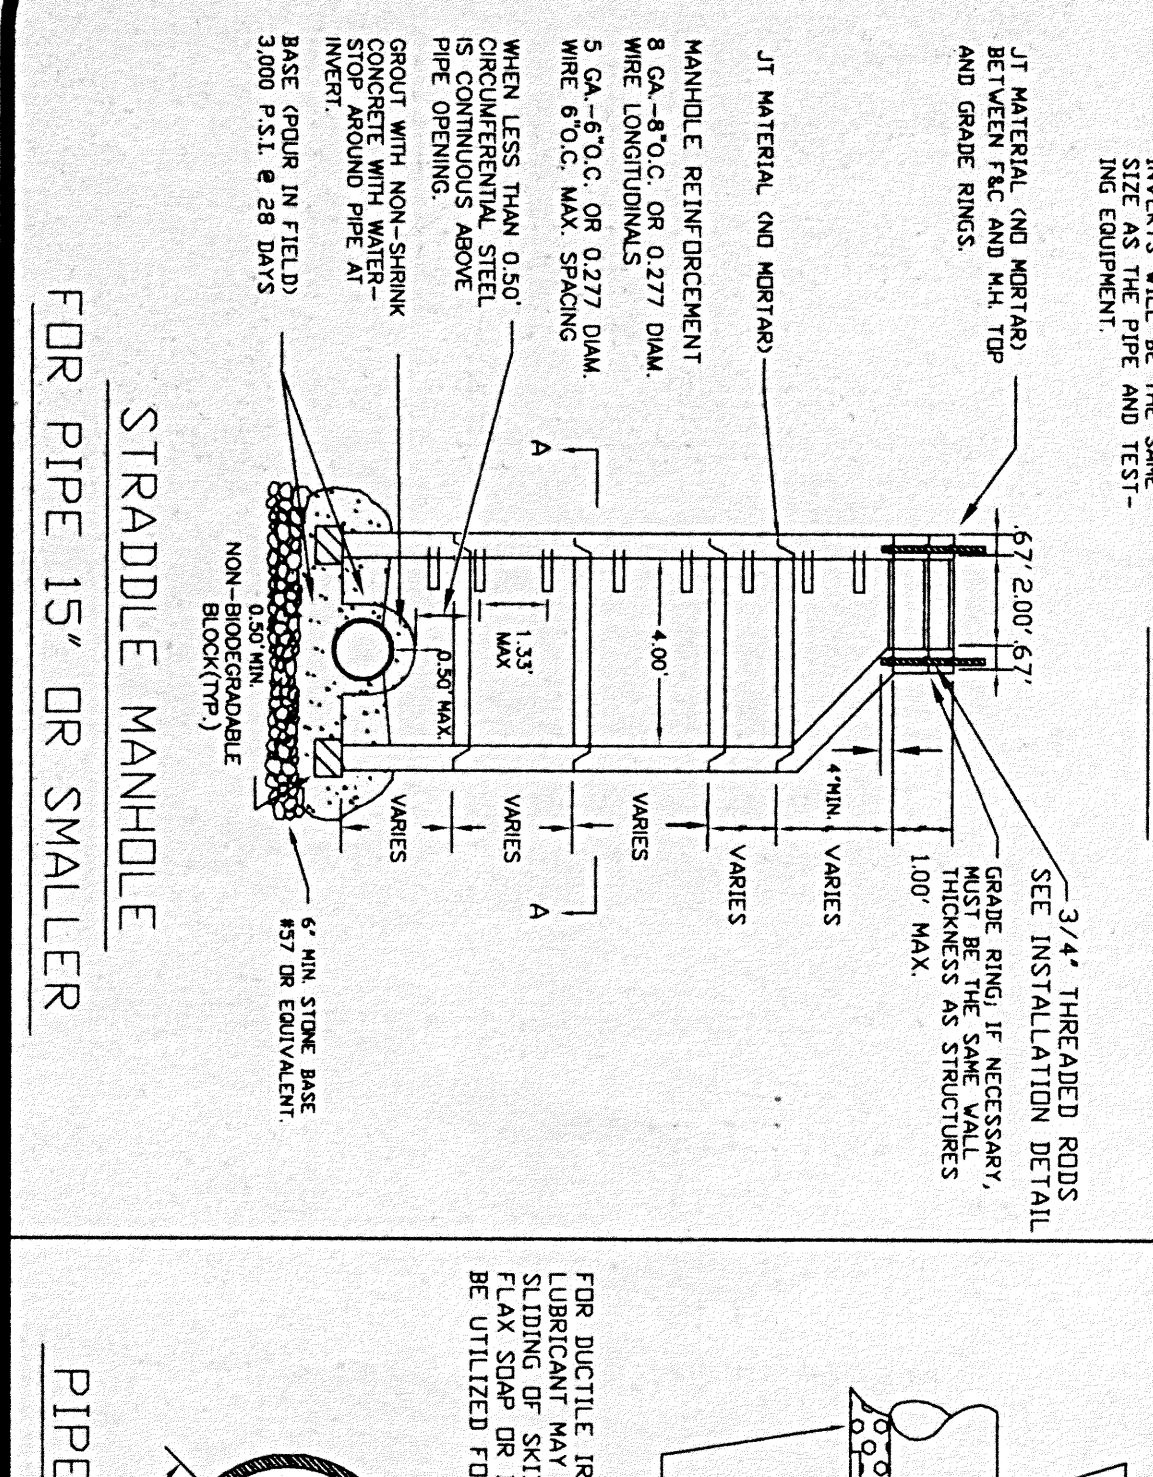

4' STANDARD MANHOLE
FOR PIPE 15" OR SMALLER

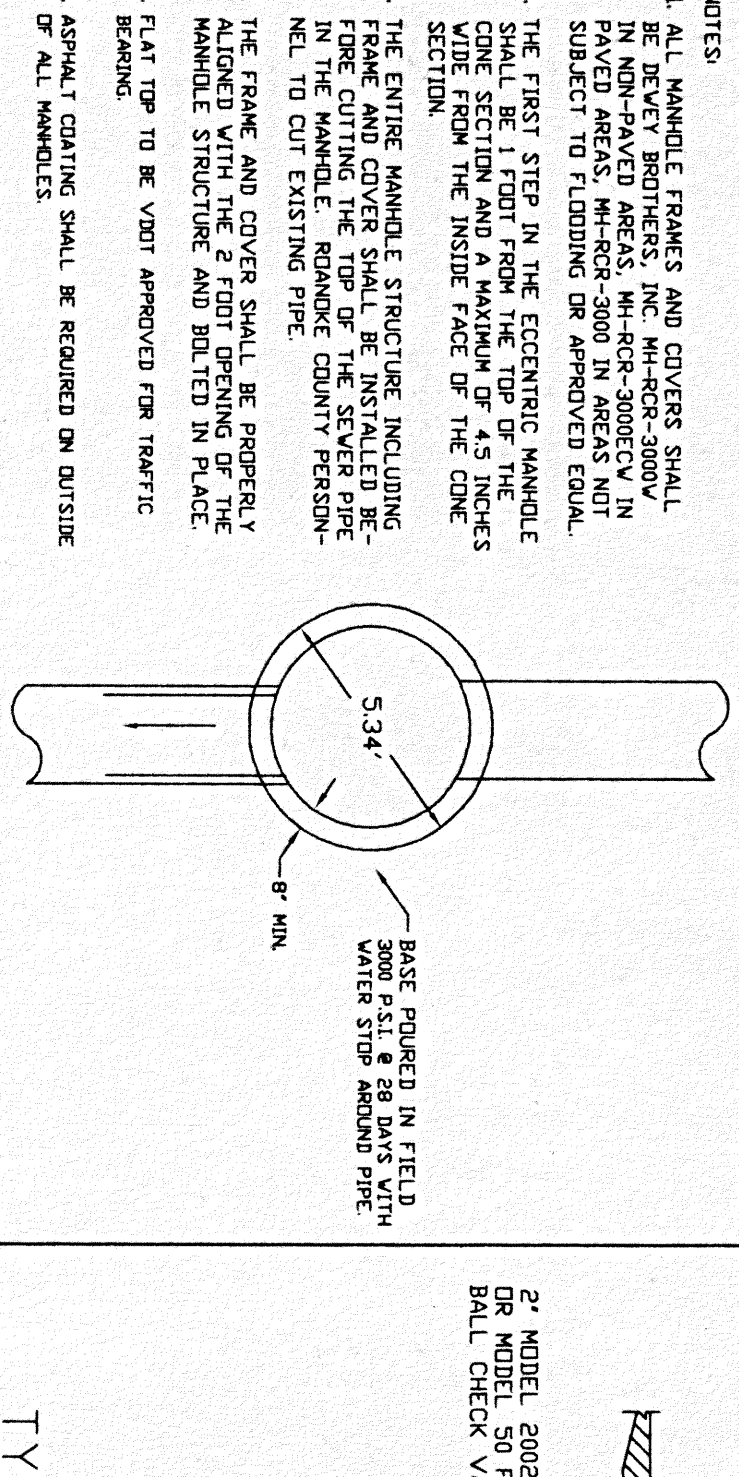

DEPARTMENT
OF
ENGINEERING AND INSPECTIONS

1	
2	
3	
4	
5	
6	
NO.	REVISIONS
	DATE

COUNTY OF ROANOKE

DATE: 10/19/93
SCALE: NO SCALE
DRAWING BY: CN/BAF (G) (CAD/DETAILS/SEWER/SEWER)
DESIGNED BY: ROANOKE COUNTY ENGINEERING DEPT.
APPROVED BY:

SEWER DETAILS