



HORIZONTAL SCALE:

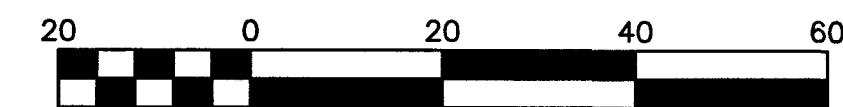


SCALE: 1" = 20'

VERTICAL SCALE:

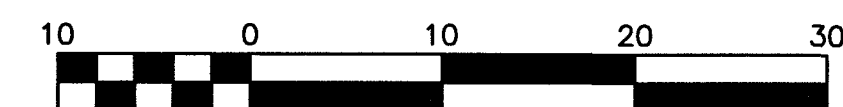

SCALE: 1" = 10'

SANITARY SEWER PROFILE

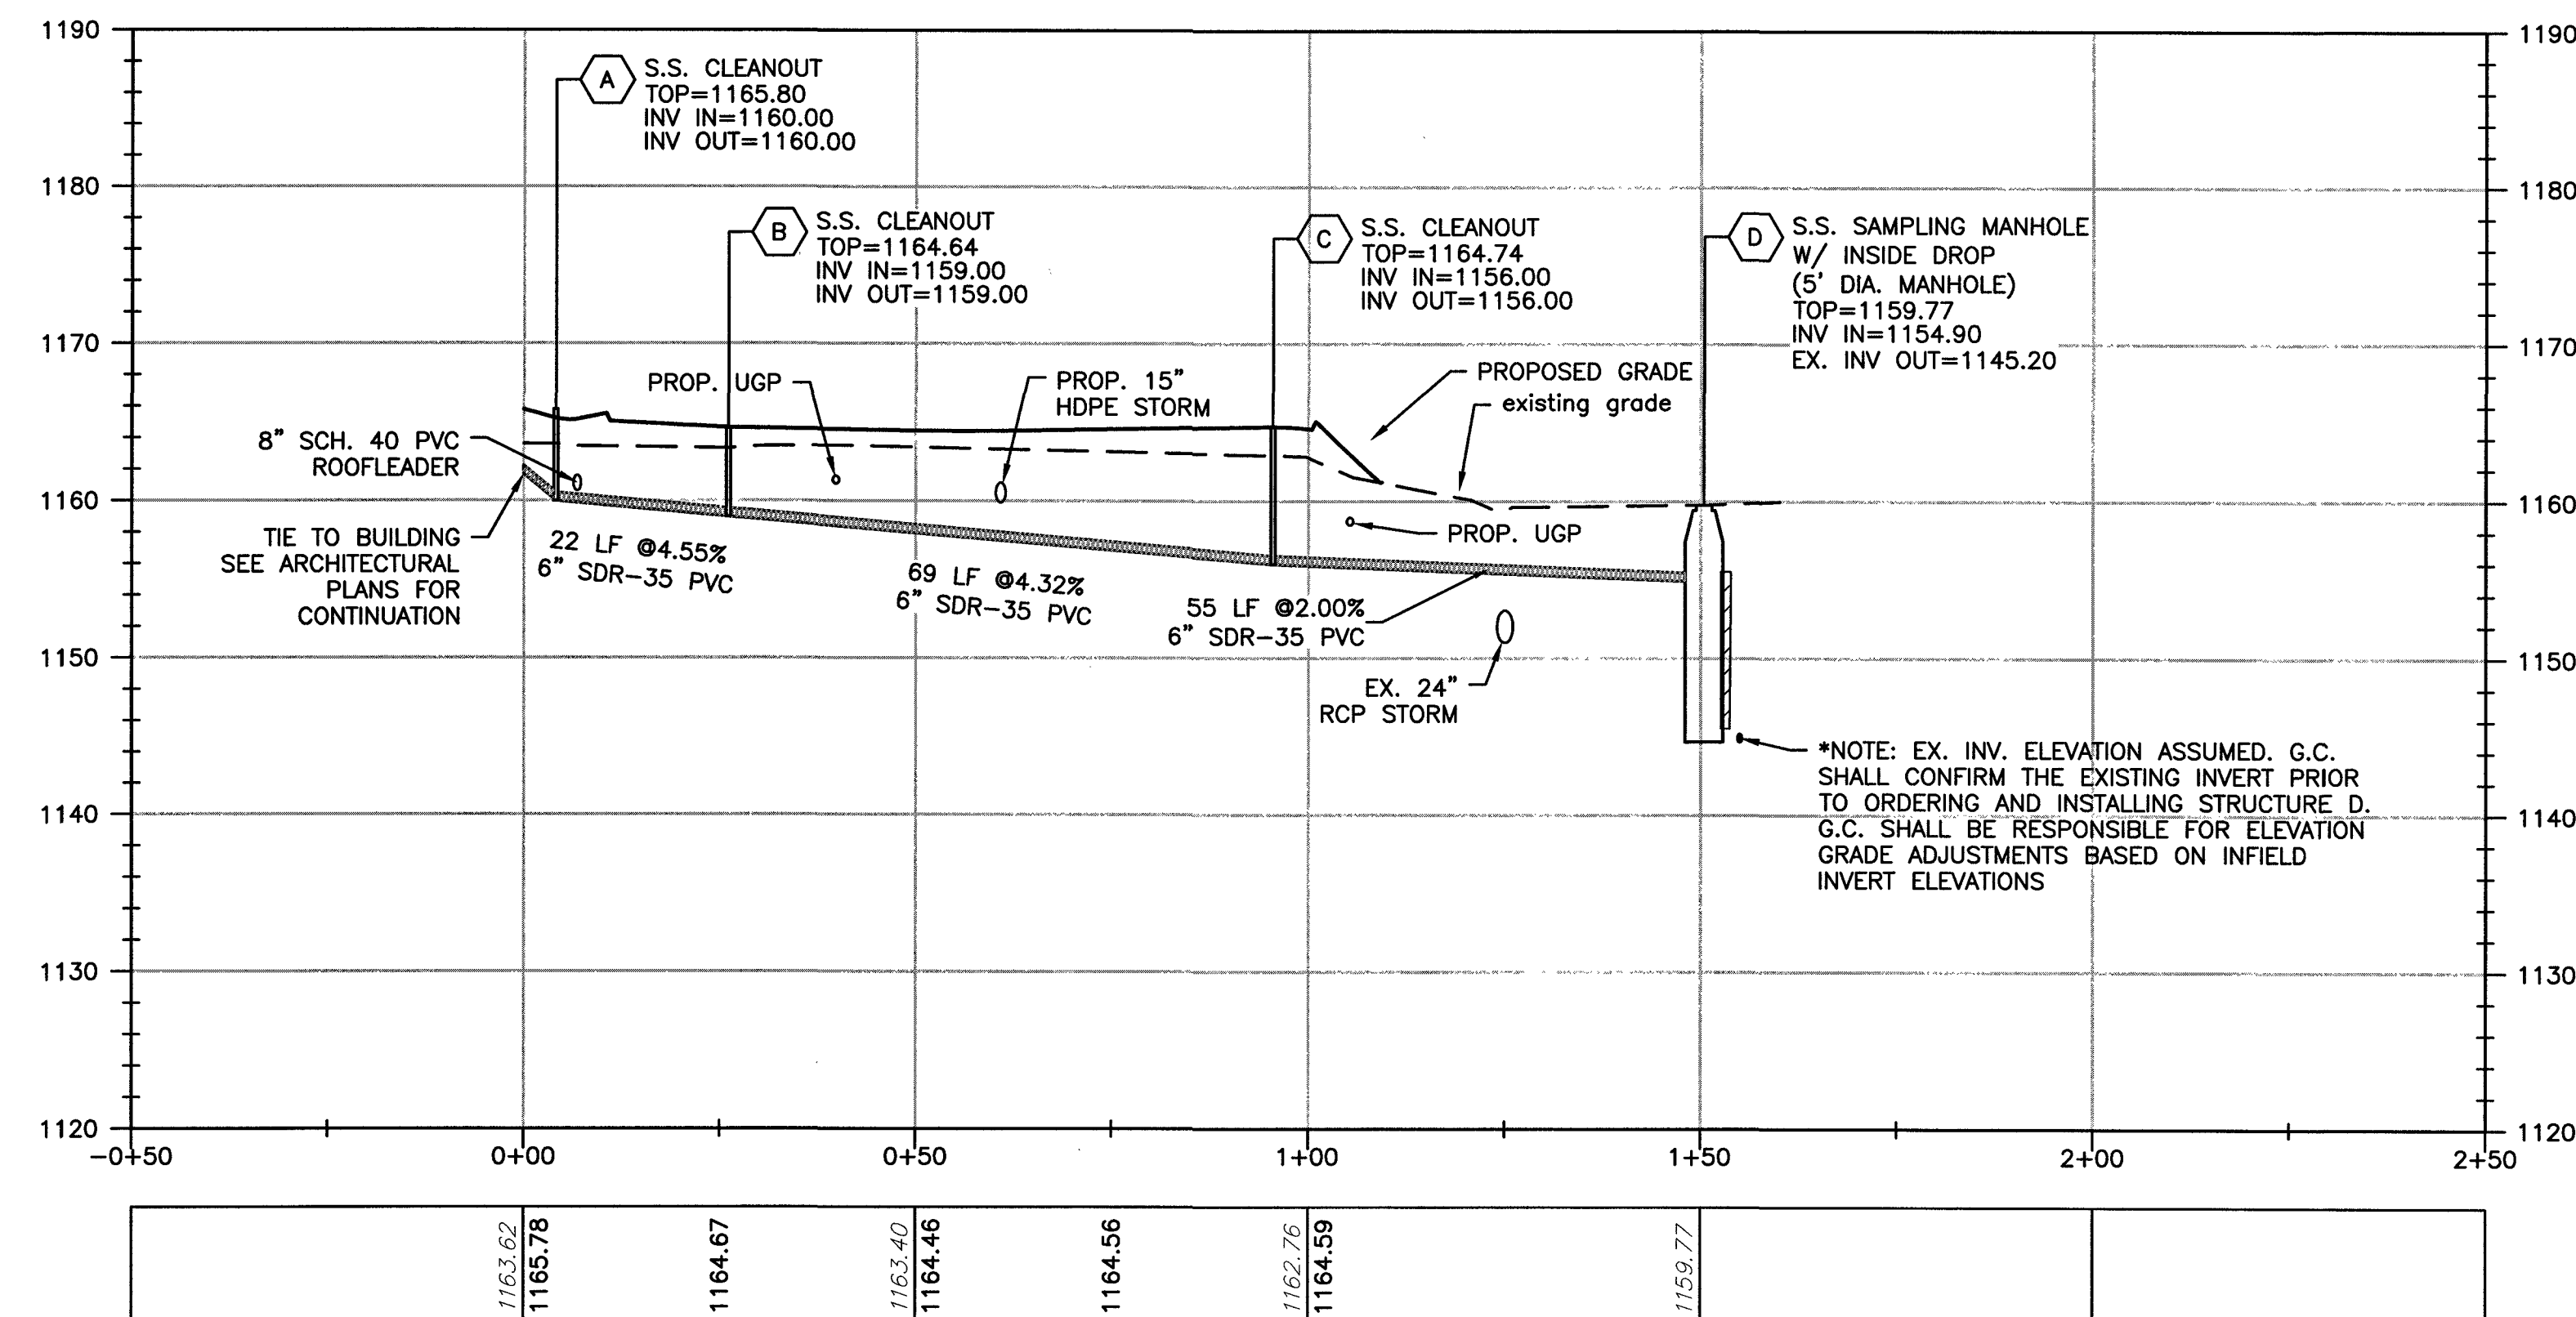

SANITARY SEWER SCHEDULE:

- (A) S.S. CLEANOUT
TOP=1165.8
INV.=1160.0
- (A) (B) 22 LF OF 6" PVC OF SDR-35 AT 4.55%
- (B) S.S. CLEANOUT
TOP=1164.68
INV. IN=1159.00
- (B) (C) 74 LF OF 6" PVC SDR-35 AT 4.04%
- (C) S.S. CLEANOUT
TOP=1164.74
INV.=1156.00
- (C) (D) 55 LF OF 6" PVC SDR-35 AT 2.00%
- (D) S.S. MH (SAMPLING MH.) 5' DIA. MH.
INSIDE DROP MANHOLE W/RELINER BY DURAN
(SEE SHT. C16 FOR DETAILS)
TOP=1159.77
INV. IN=1154.90
EX. INV. OUT=1145.20
(G.C. TO VERIFY PRIOR TO CONSTRUCTION)

(G.C. TO CONFIRM & COORDINATE ALL TIE IN LOCATIONS W/M.E.P. & ARCH. DRAWINGS PRIOR TO ANY INTERIOR OR EXTERIOR S.S. PIPE BEING INSTALLED. NOTIFY ENGINEER IMMEDIATELY IF DISCREPANCIES ARE DISCOVERED PRIOR TO ANY CONSTRUCTION)

TRU BY HILTON
GANDER WAY
SANITARY PROFILES
ROANOKE COUNTY, VIRGINIA

DRAWN BY BTC

DESIGNED BY BTC

CHECKED BY CPB

DATE 6/17/2016

SCALE 1"=20'

REVISIONS:
7/18/2016
8/10/2016

APPROVED

SHEET NO.

C10

JOB NO. 04160039.00