


PETERS CREEK RD. RT. 117

HARTMAN DRIVE

KAY ST.

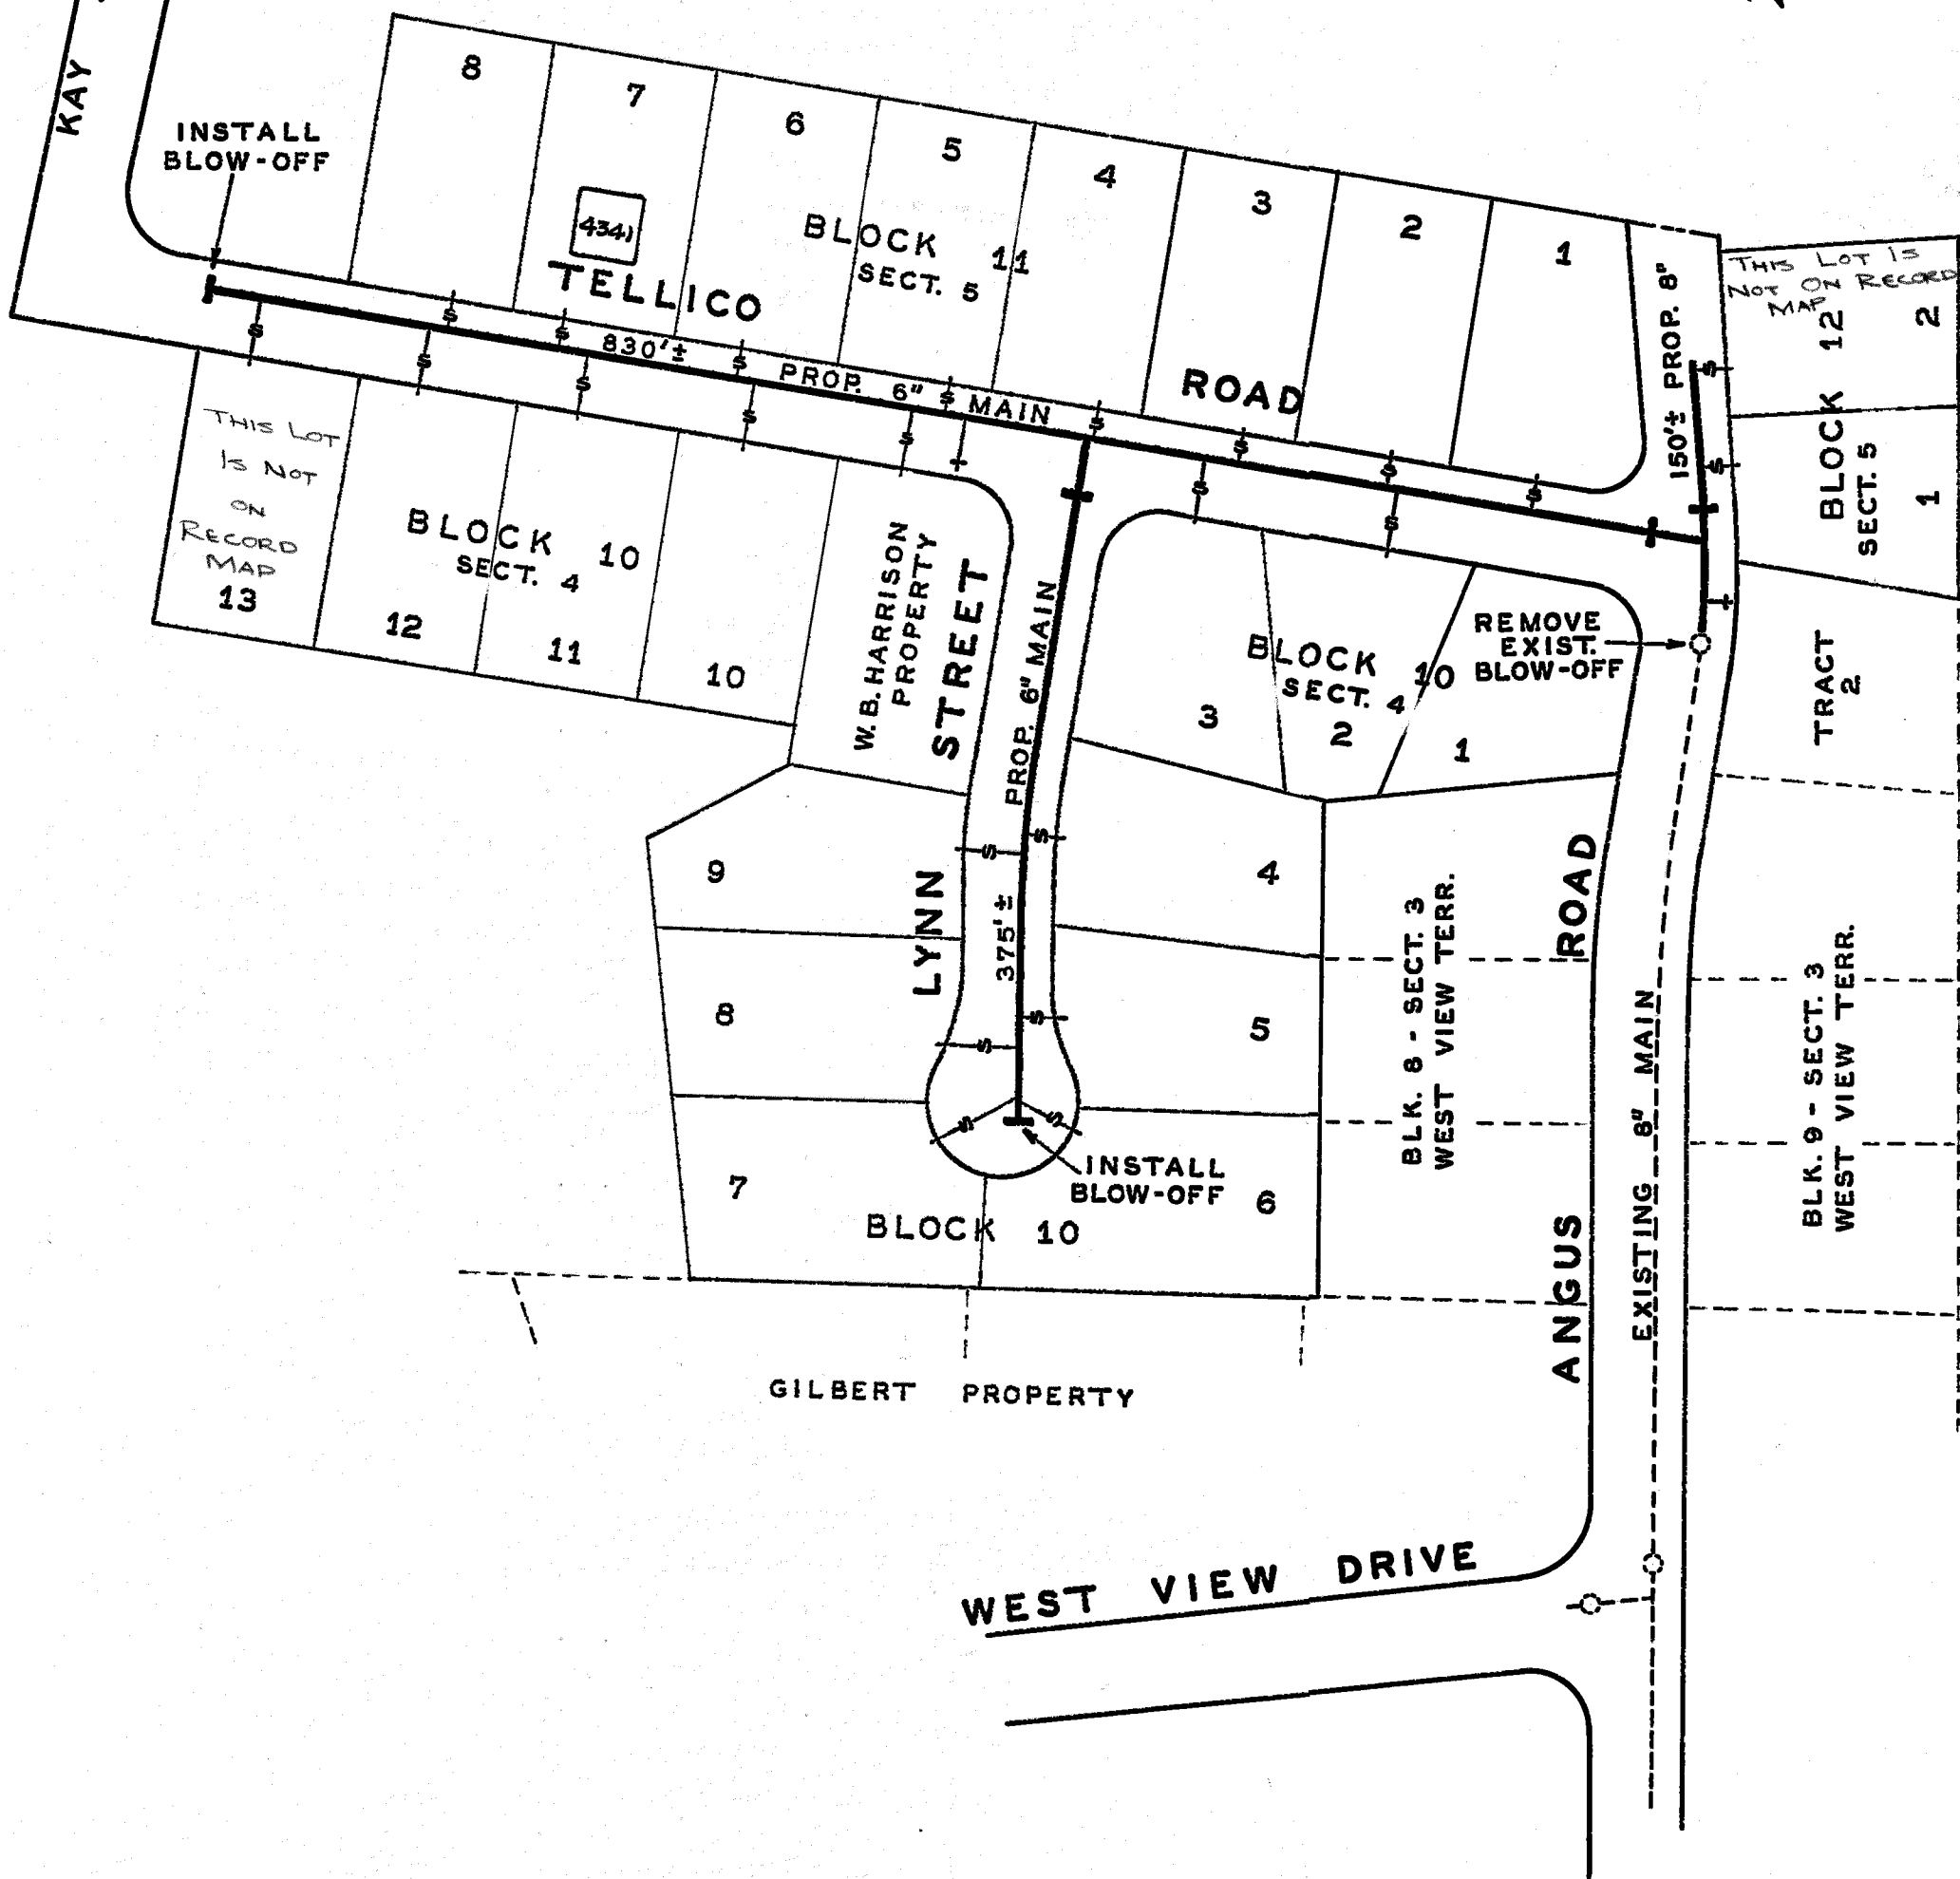

DATE STARTED		FEB 5 1965			
DATE COMP.		APR 28 1965			
FEET MAIN	SIZE	VALVE	VAULT	BOX	
139'	8"	1	1		
1215'	6"	2	2		
BLOW OFF	2"	2		2	
F. H. COMP.					
F. H. STUB ONLY	2	6"	2	2	
SERV. INS. BY: J. P. TURNER & BROS.					
MAINS INS. BY: SAME					
NO. 3/4" SERV. INS. 23					
CITY OR CO. COUNTY					
DEPT. INSP. L. E. TRENT					

WATER DEPT.
 PLANNING COMM.
 ROANOKE, VA.

 PUBLIC WORKS

12-22-64
 DATE
 12-28-64
 DATE
 DATE
 12-29-64
 DATE

WATER DEPARTMENT
 CITY OF ROANOKE, VA.
 WEST VIEW TERRACE
 SECTION NO. 4 & 5
 SCALE - 1" = 100'
 DRAWN BY N.H.C. DEC. 22, 1964