





parker
DESIGN GROUP

816 Boulevard
Salem, Virginia 24153
Phone: 540-387-1153
Fax: 540-389-5767
www.parkerdg.com

These documents are the property of Parker Design Group (PDG) and may not be reproduced or used without the express permission of PDG. Any reuse of these documents without authorization of PDG will be at the sole risk of the individual or entity utilizing said documents.

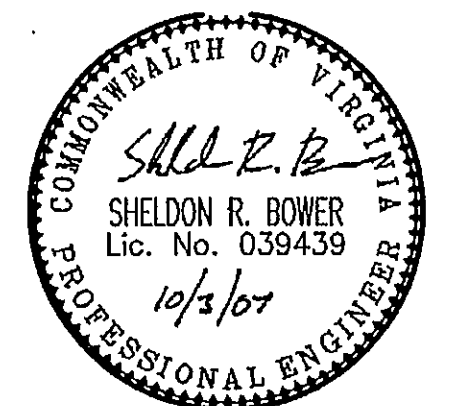

**Handicap Access & Utility Upgrades
Terrace Apartments
for TAAP Terrace, LLC**
Roanoke, Virginia

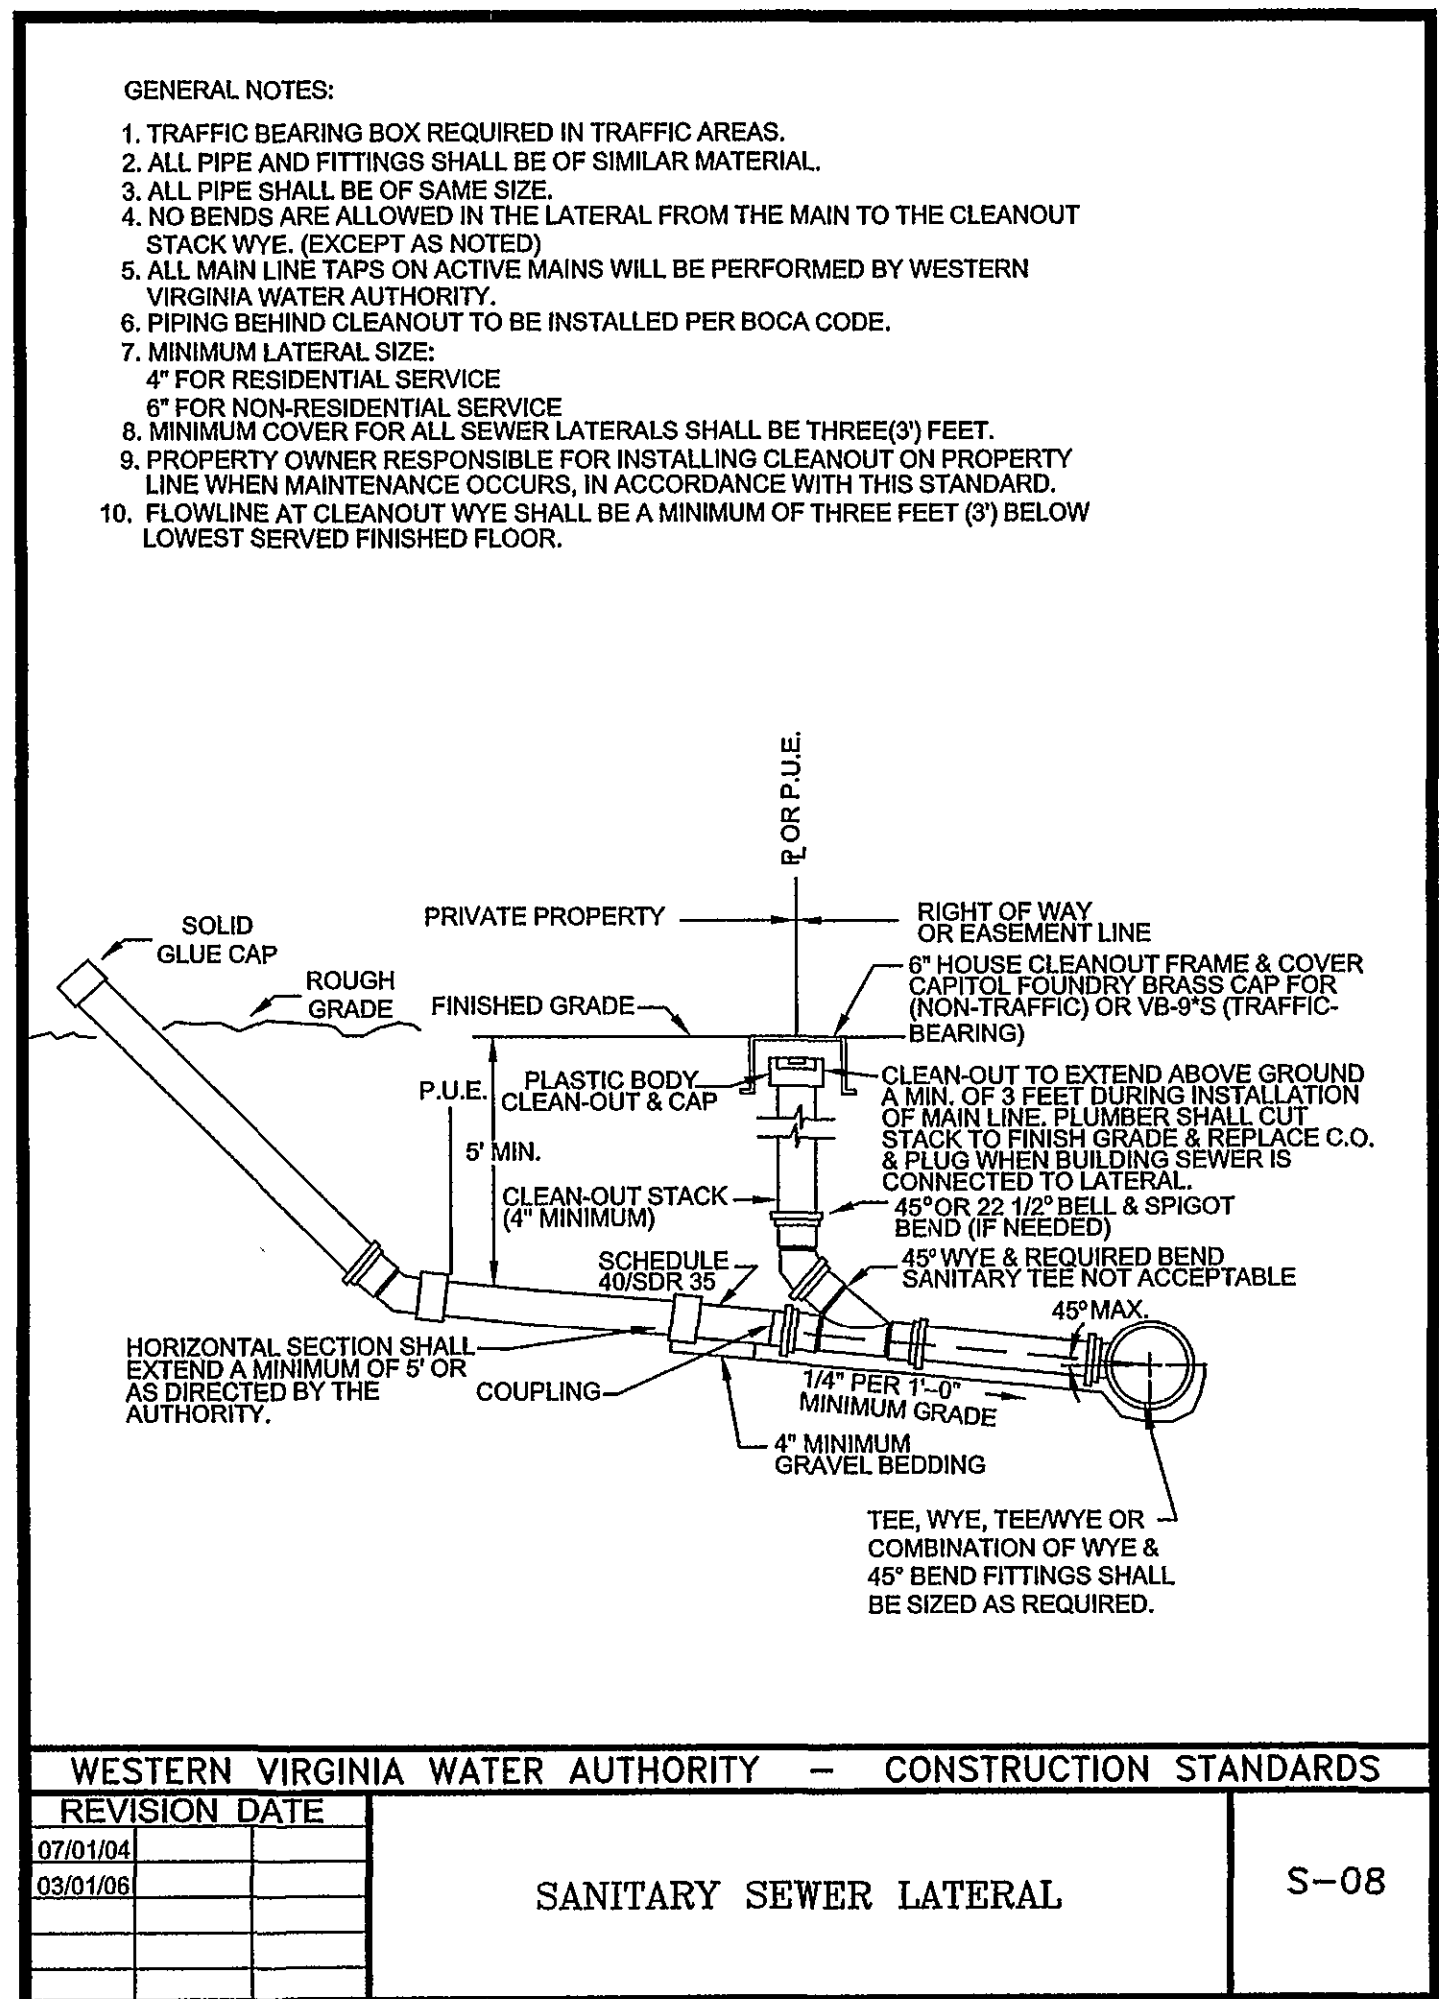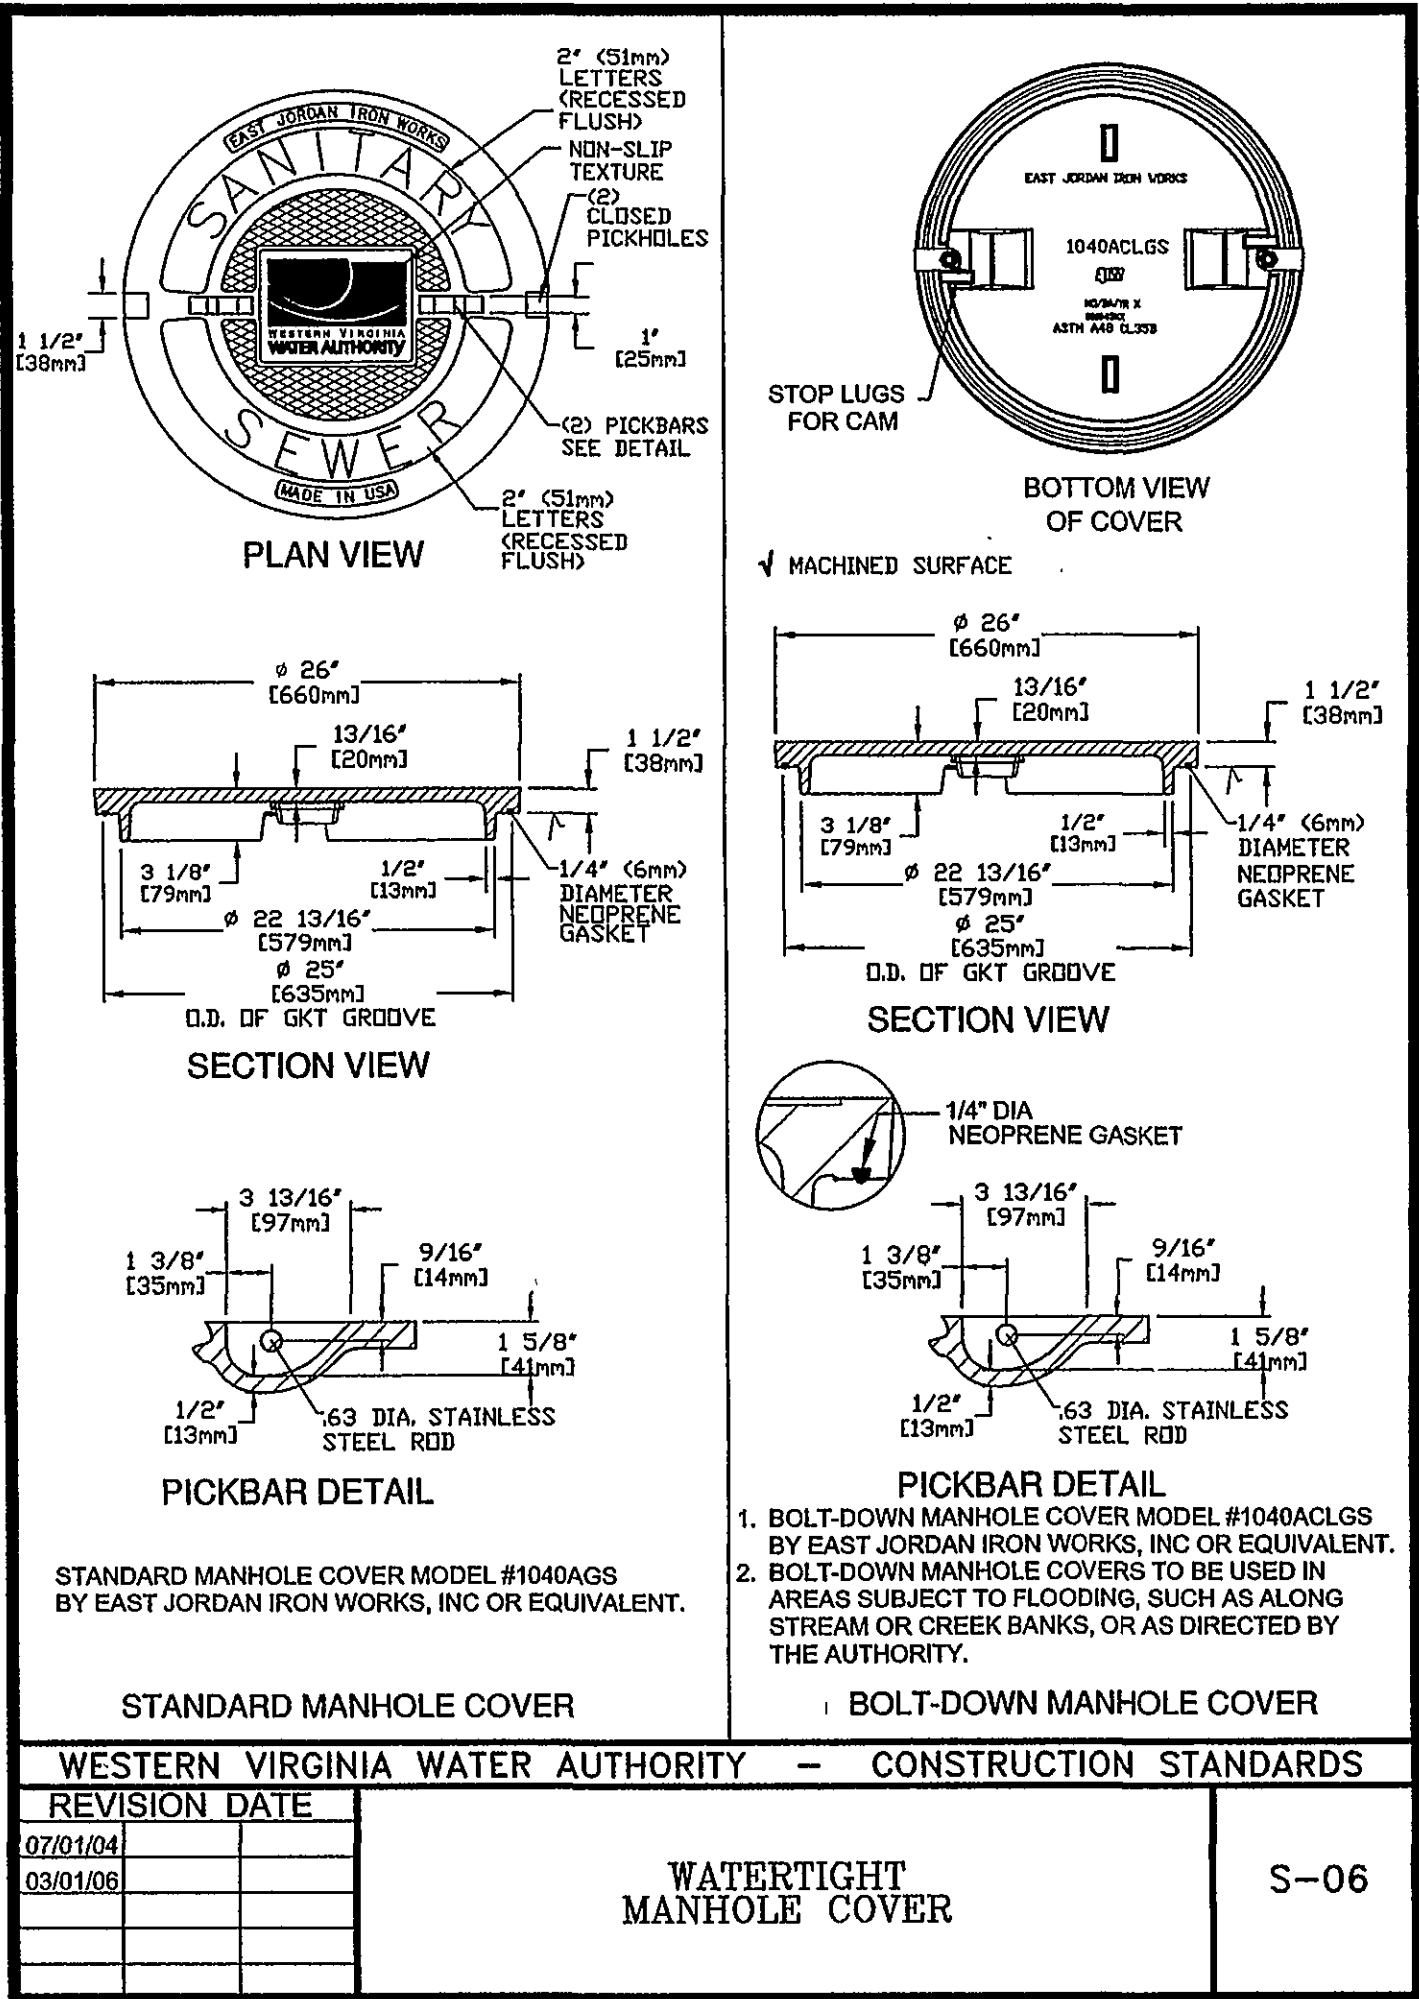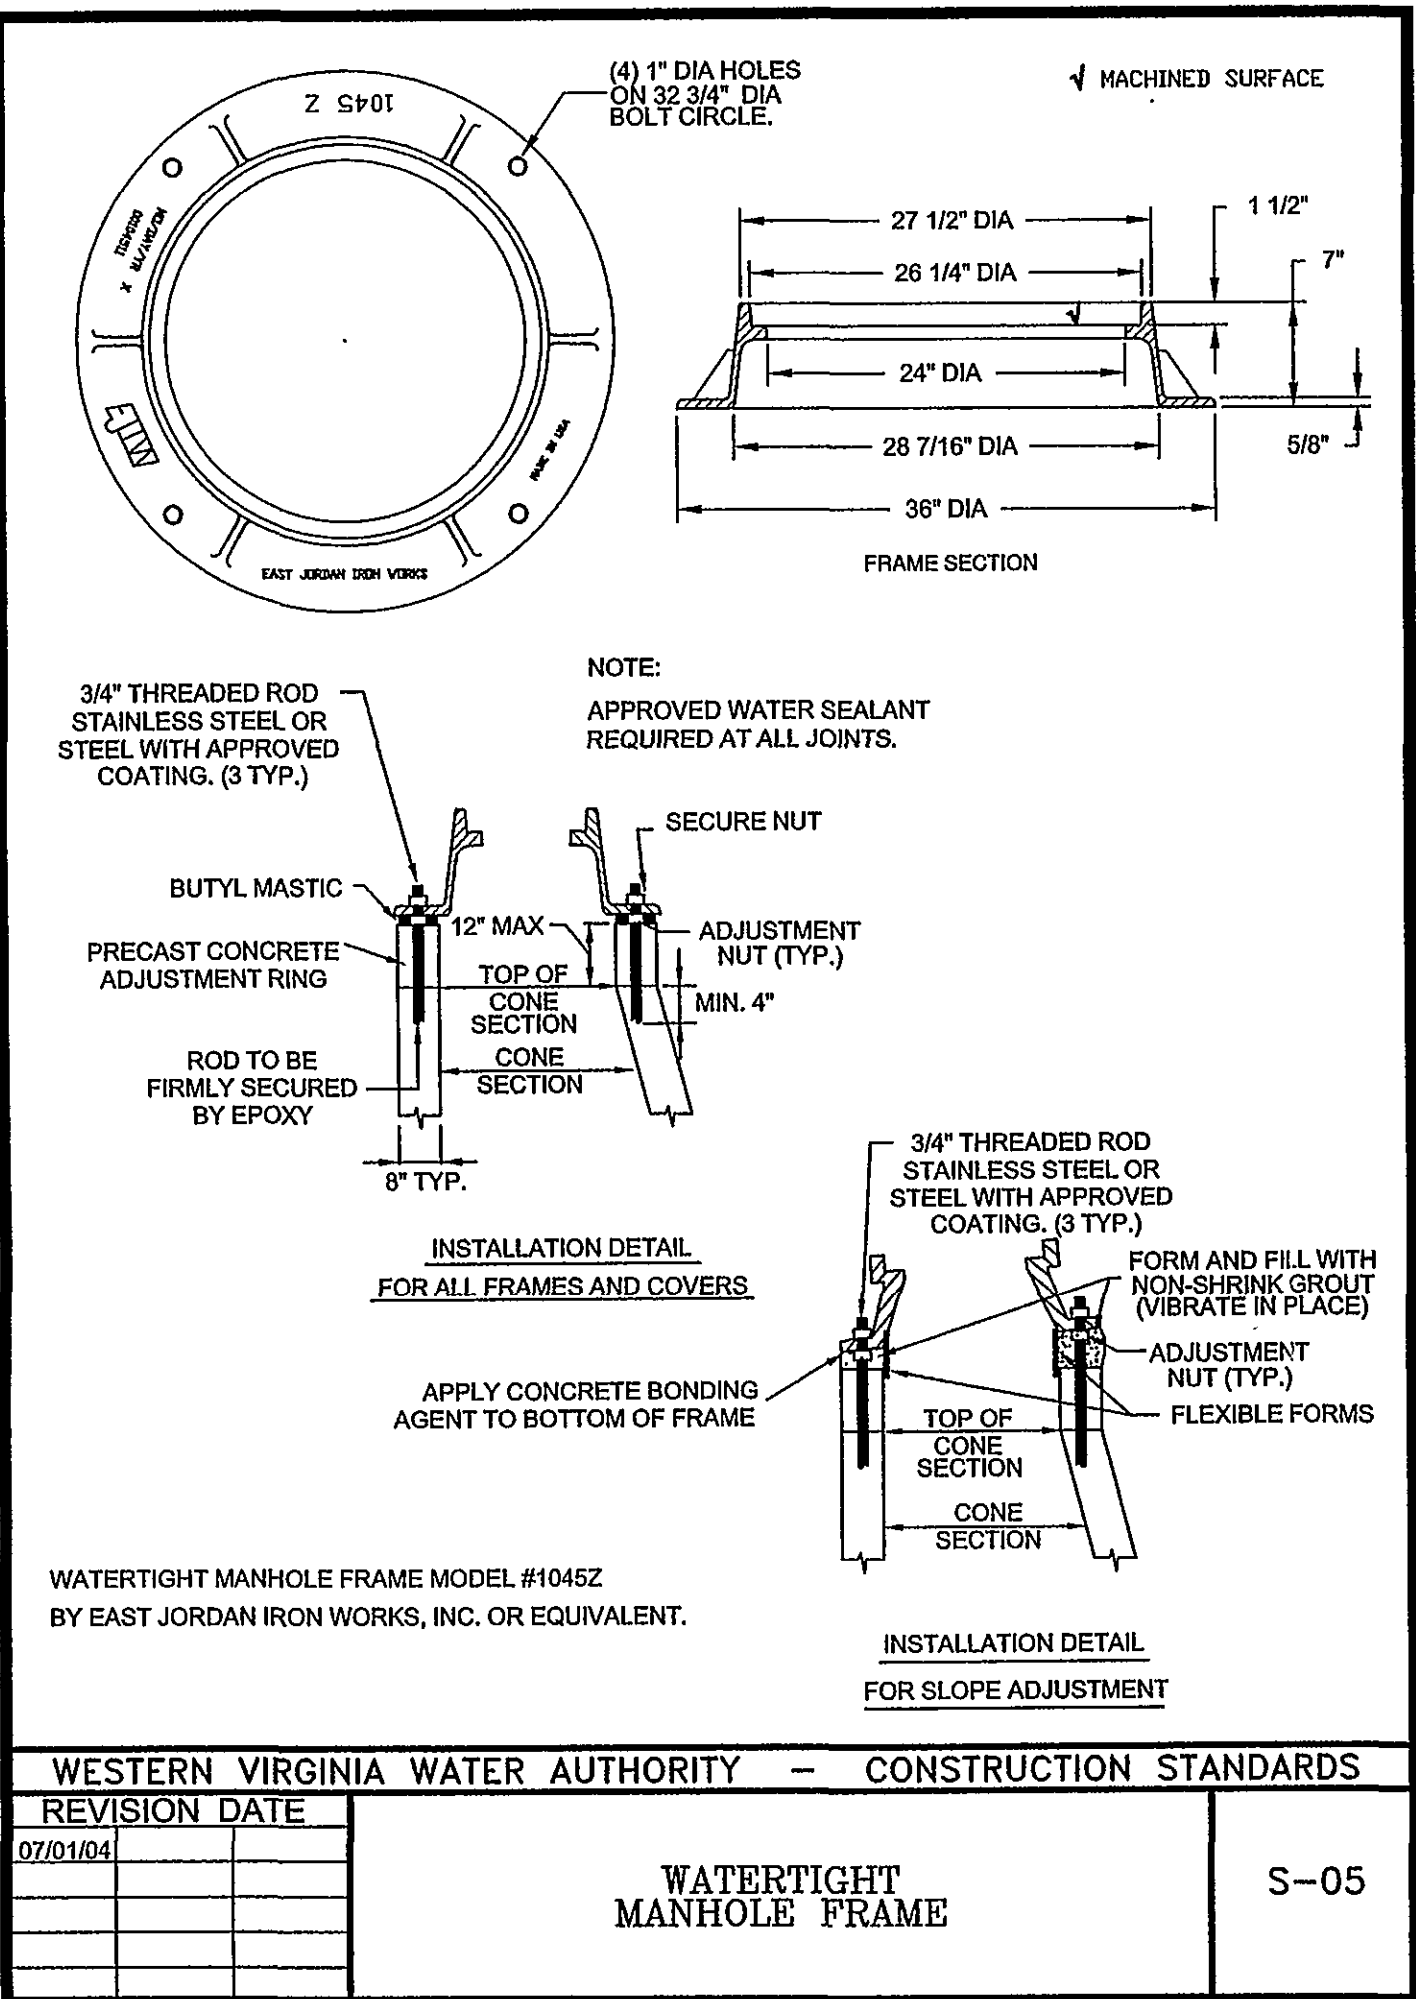

REVISIONS:

| NO. | DATE | DESCRIPTION |
|-----|----------|-----------------------------------|
| 1 | 07/01/04 | revised per City Roanoke comments |
| 2 | 03/01/06 | revised per City Roanoke comments |

DESIGNED BY:

DRAWN BY:

CHECKED BY:

SCALE: as shown

DATE: 28 February 2007

SHEET TITLE:

**Sanitary Sewer
Details**

C09
09 OF 11
PROJECT NUMBER:
06-0360-07