

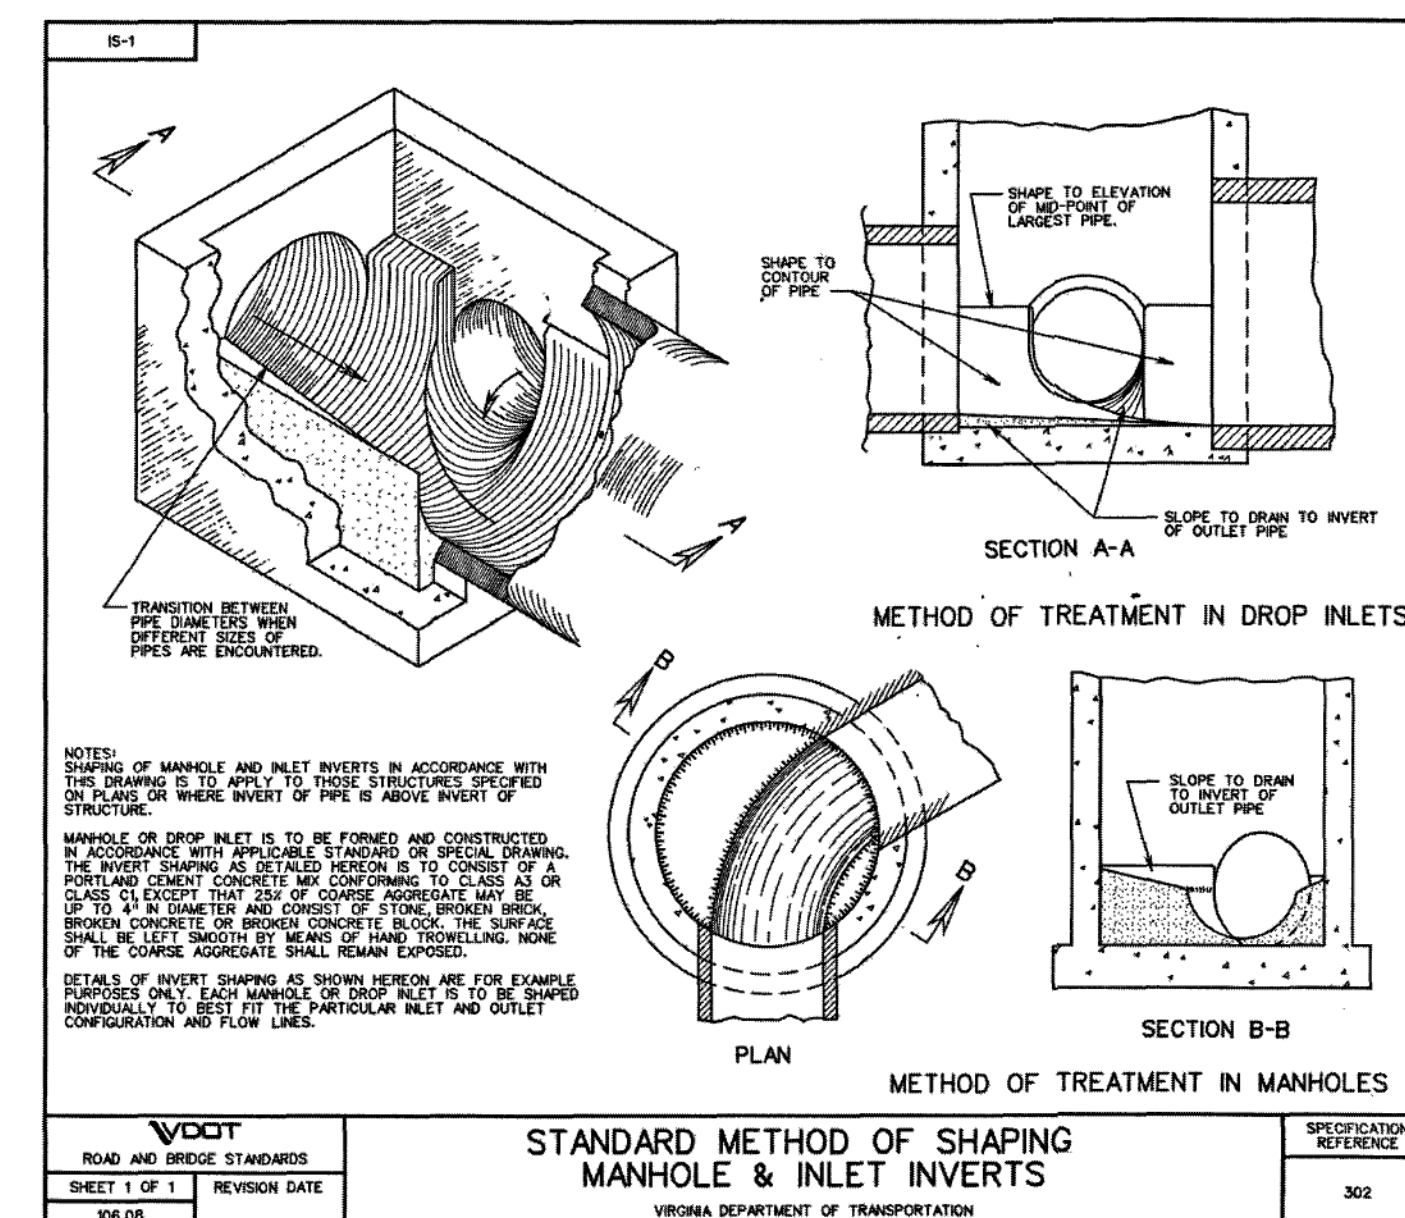
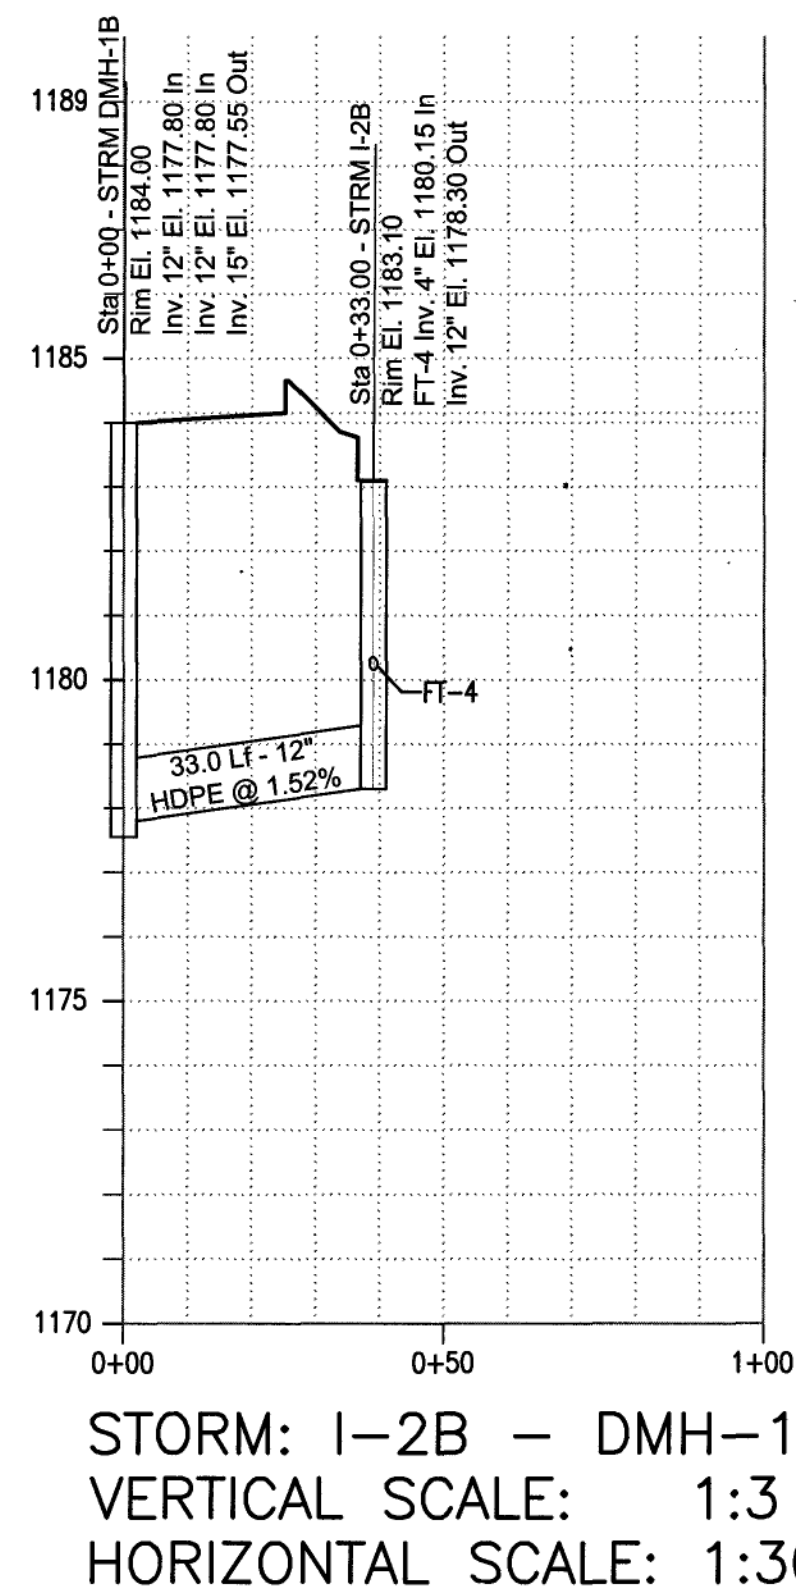


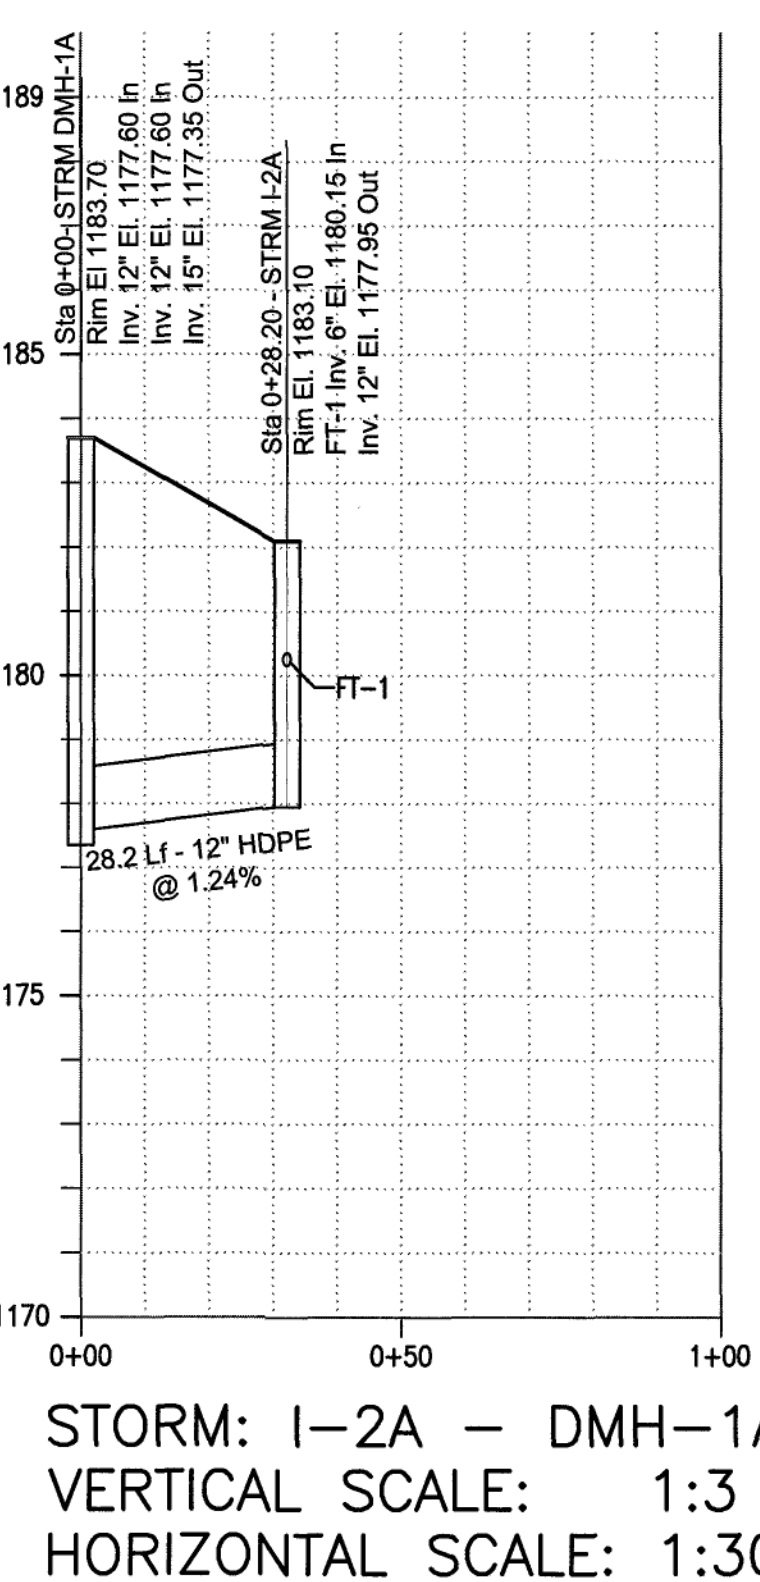

ISSUE/REVISION RECORD	
DATE	DESCRIPTION
06/05/15	CONCEPTUAL LAYOUT
07/01/15	CONCEPTUAL SUBMITTAL
07/14/15	COORDINATION SET
08/05/15	COUNTY RESPONSE #1
09/08/15	COUNTY RESPONSE #2
10/14/15	COUNTY RESPONSE #3
11/02/15	BID SET
12/03/15	COUNTY RESPONSE #4
12/23/15	CONSTRUCTION SET

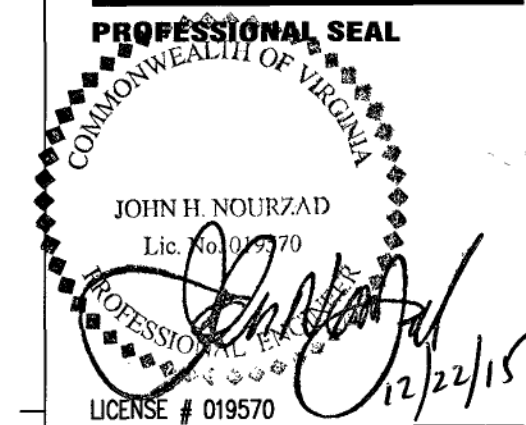

PROFESSIONAL IN CHARGE
JOHN NOURZAD, P.E.

PROJECT MANAGER
ANDRE PIMENTEL

QUALITY CONTROL
STEPHEN POWERS, P.E.

DRAWN BY
RYAN SCHNEPPER E.I.T.

PROJECT NAME

**TEXAS
ROADHOUSE**

**ROANOKE
VIRGINIA**

SOUTH PEAK BLVD.



PROJECT NUMBER
20140788.0

SHEET TITLE

UTILITY PROFILES

SHEET NUMBER

C5.1