

[illegible]

PRESERVE AT ASHLEY
BOTETOURT COUNTY
FRONT LOTS DEVELOPMENT
ROAD & PROFILE




PROJECT: 20004


GRAPHIC SCALE

0 40 80

C06

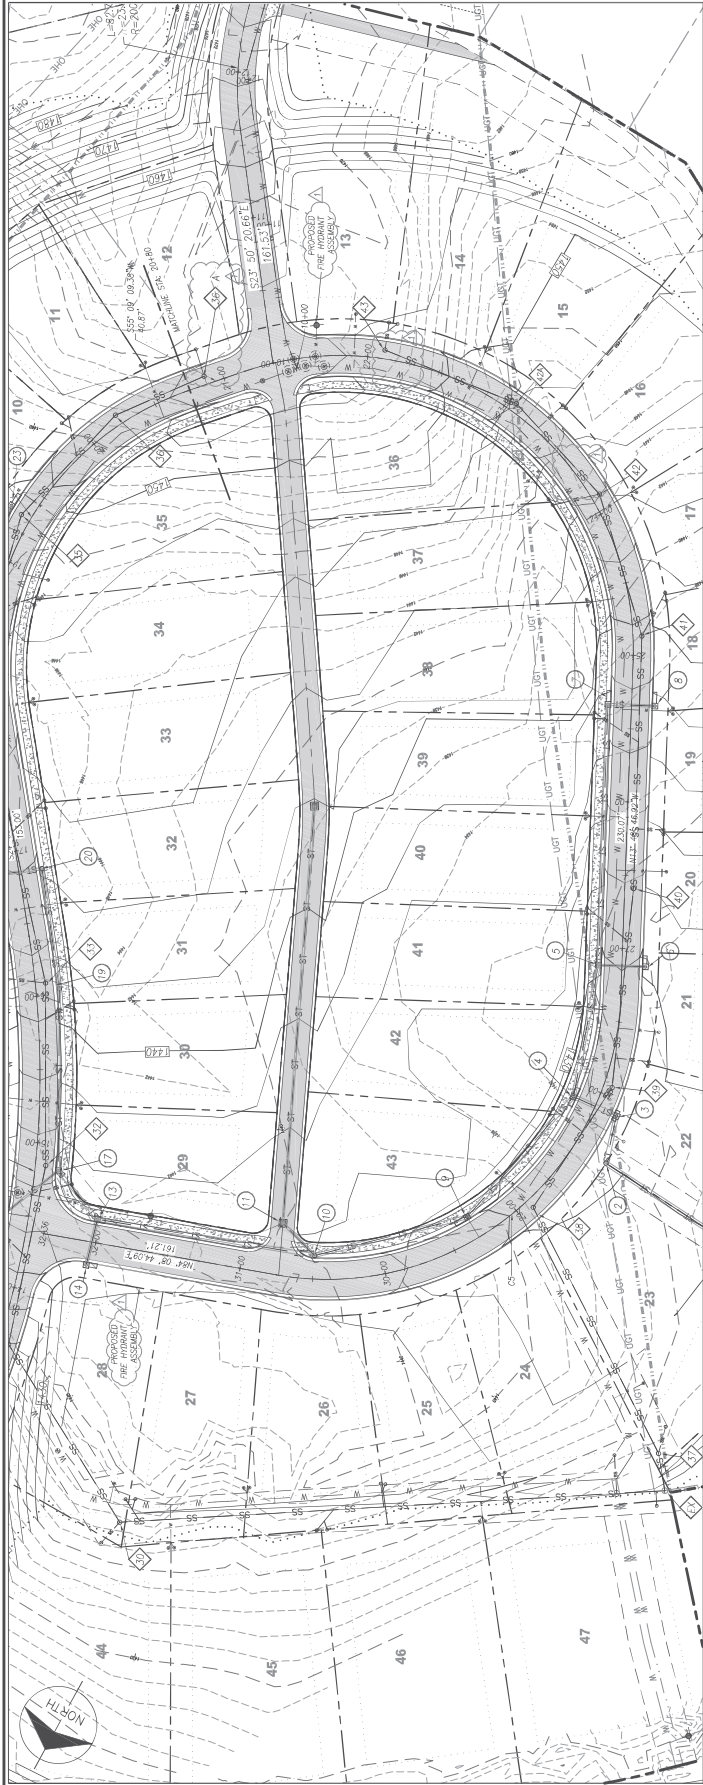

Curve #	Delta	Radius	Tan	Arc	Chord	Bearing
C4	111°02'04"	200.00'	291.19	28.65	328.72'	S55°09'09"W
C5	97°57'31"	200.00'	229.91	28.65	301.79'	N13°48'47"W

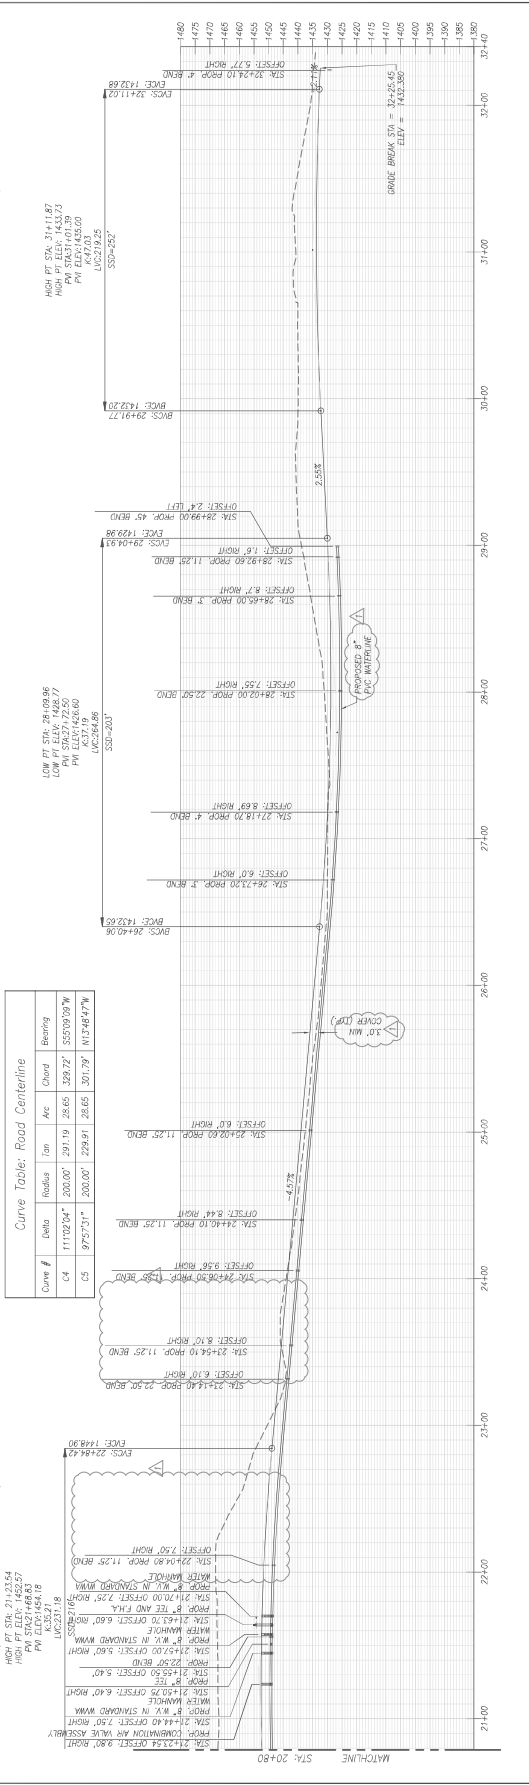

This document, together with the concepts and designs presented herein, is an instrument of service, as an instrument of service, is provided only for the specific purpose and client for which it was prepared. Reuse of and improper reliance on this document without written authorization and approval by Engineering Concepts, Inc. shall be without liability to Engineering Concepts, Inc.