




This document, together with the concepts and designs presented herein, is an instrument of service, and shall be without liability to Engineering Concepts, Inc. in the event of any error or omission in the design or construction of the project. It is intended only for the specific purpose and client for which it was prepared. Reuse of and improper reliance on this document without written authorization and adaptation by Engineering Concepts, Inc. shall be without liability to Engineering Concepts, Inc.

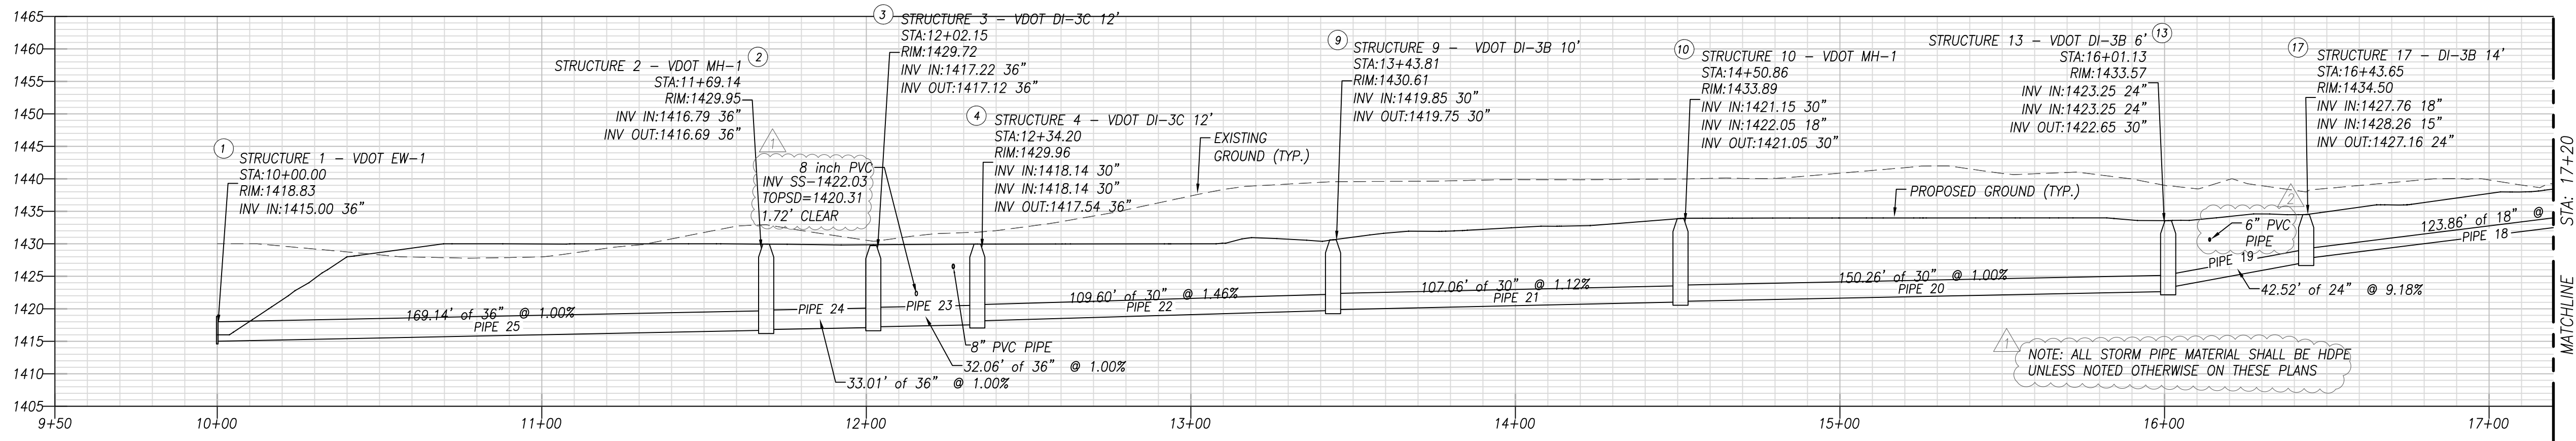


STORM SEWER A PROFILE
VERTICAL SCALE: 1" = 15'
HORIZONTAL SCALE 1" = 30'

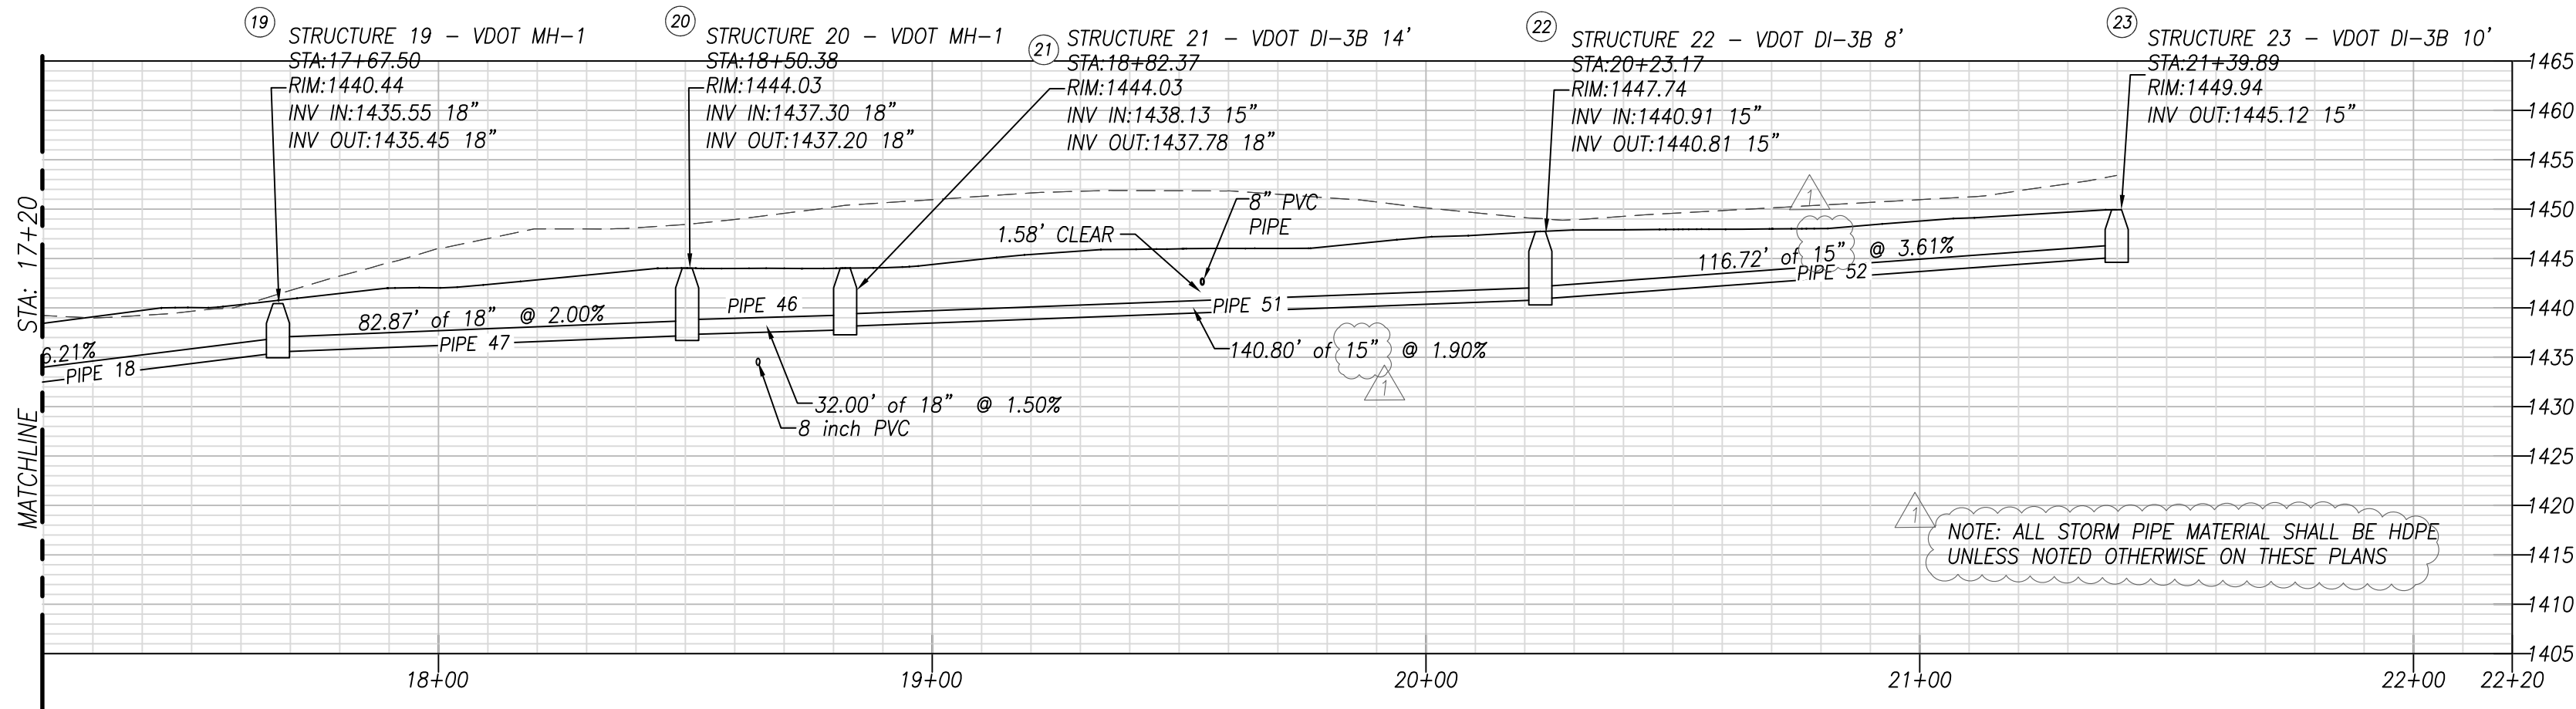


STORM SEWER A PROFILE
VERTICAL SCALE: 1" = 15'
HORIZONTAL SCALE 1" = 30'

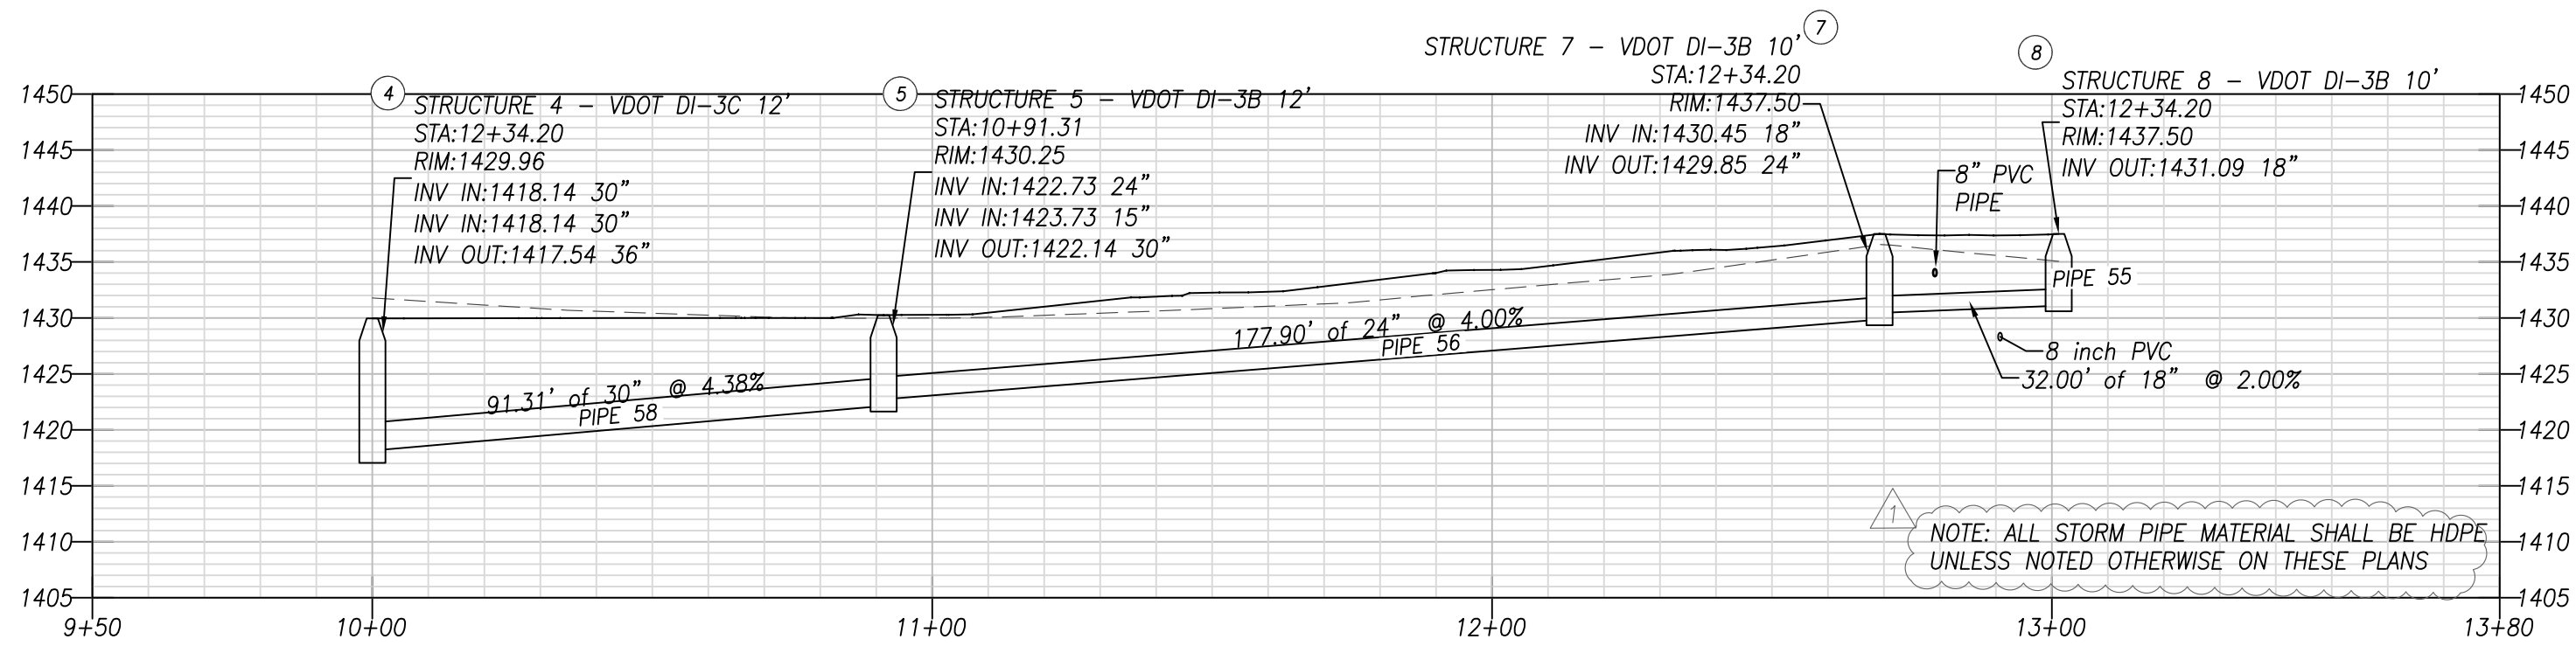


STORM SEWER B PROFILE
VERTICAL SCALE: 1" = 15'
HORIZONTAL SCALE 1" = 30'

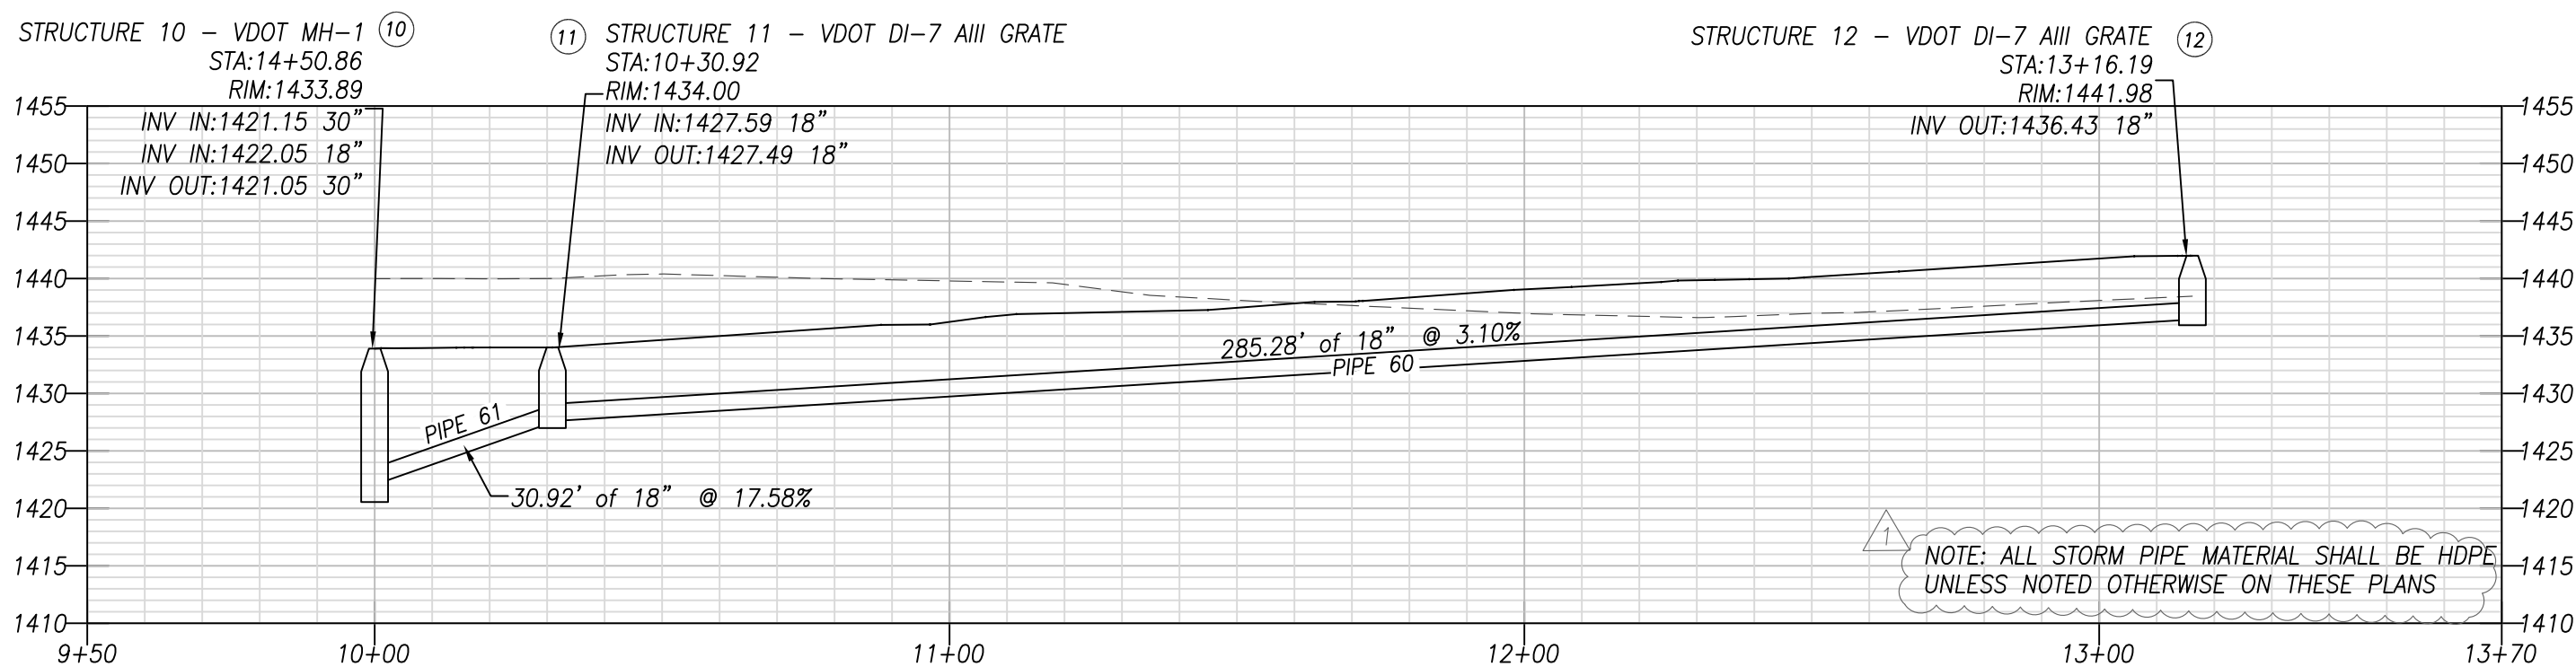


STORM SEWER F PROFILE
VERTICAL SCALE: 1" = 15'
HORIZONTAL SCALE 1" = 30'

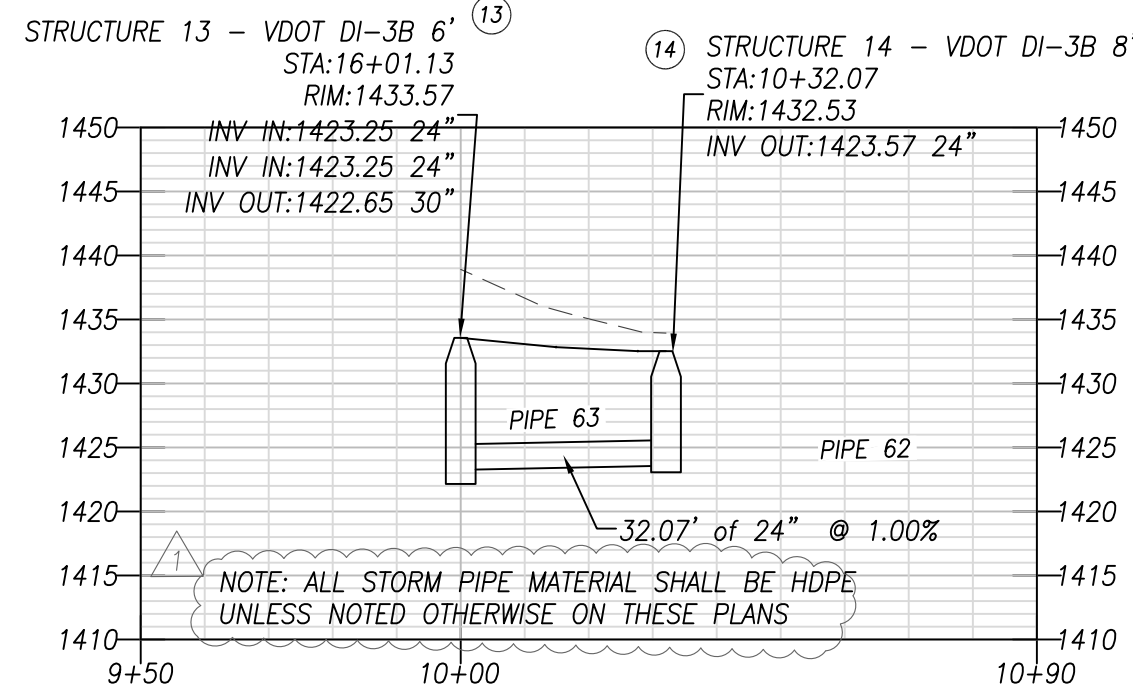

STORM SEWER C PROFILE
VERTICAL SCALE: 1" = 15'
HORIZONTAL SCALE 1" = 30'

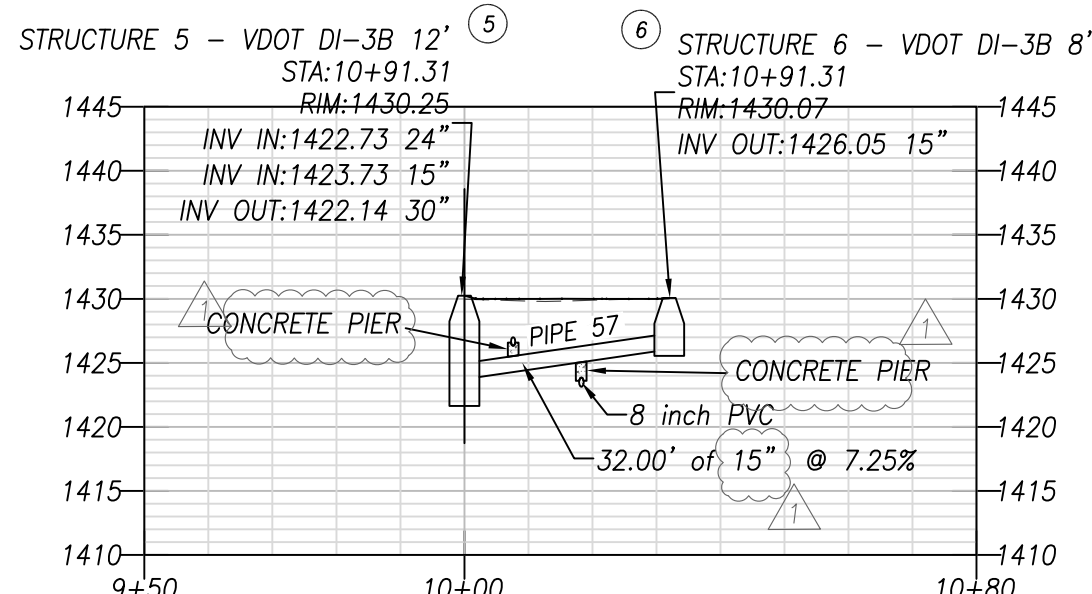

STORM SEWER E PROFILE
VERTICAL SCALE: 1" = 15'
HORIZONTAL SCALE 1" = 30'

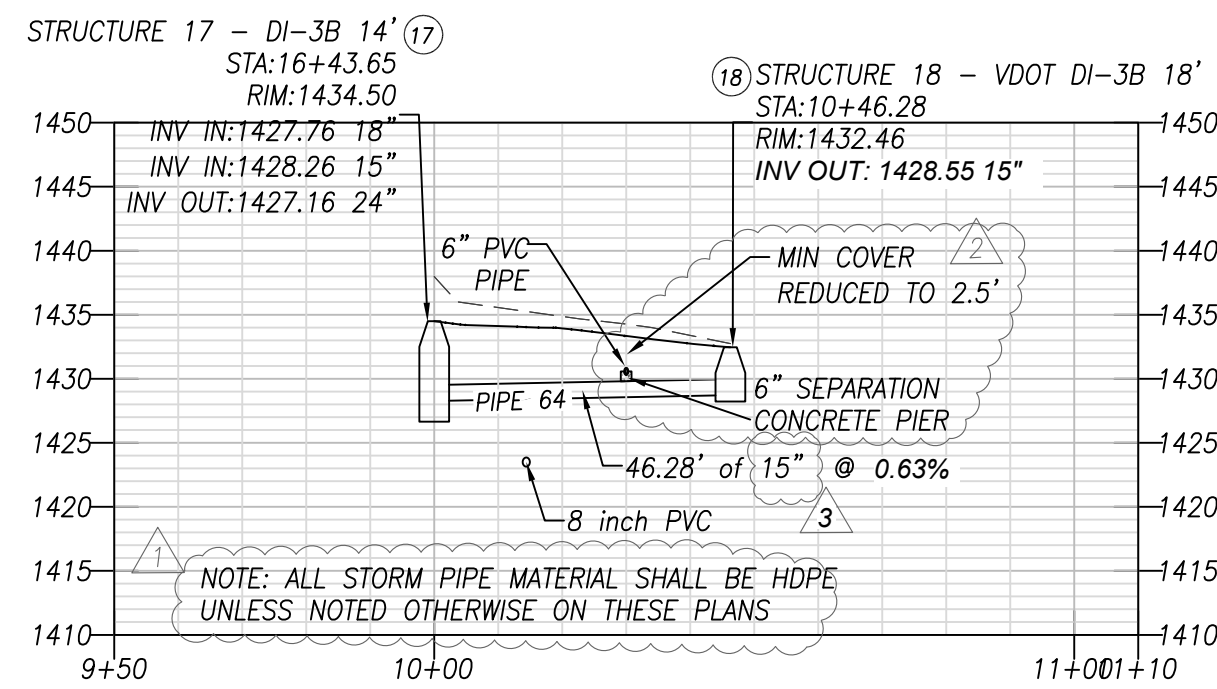

STORM SEWER D PROFILE
VERTICAL SCALE: 1" = 15'
HORIZONTAL SCALE 1" = 30'




ENGINEERING
CONCEPTS, INC.

94 GREENFIELD STREET
DALEVILLE, VIRGINIA 24083
540.473.1253

No.	Description	Comments	Date
1	1ST REVIEW	COMMENTS	01/20/21
2	2ND REVIEW	COMMENTS	05/04/21

PRESERVE AT ASHLEY
BOTETOURT COUNTY

FRONT LOTS DEVELOPMENT
STORM SEWER PROFILES

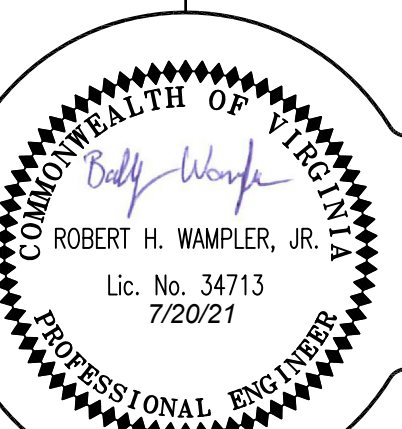

0 30 60
GRAPHIC SCALE

PROJECT: 20004

C12