
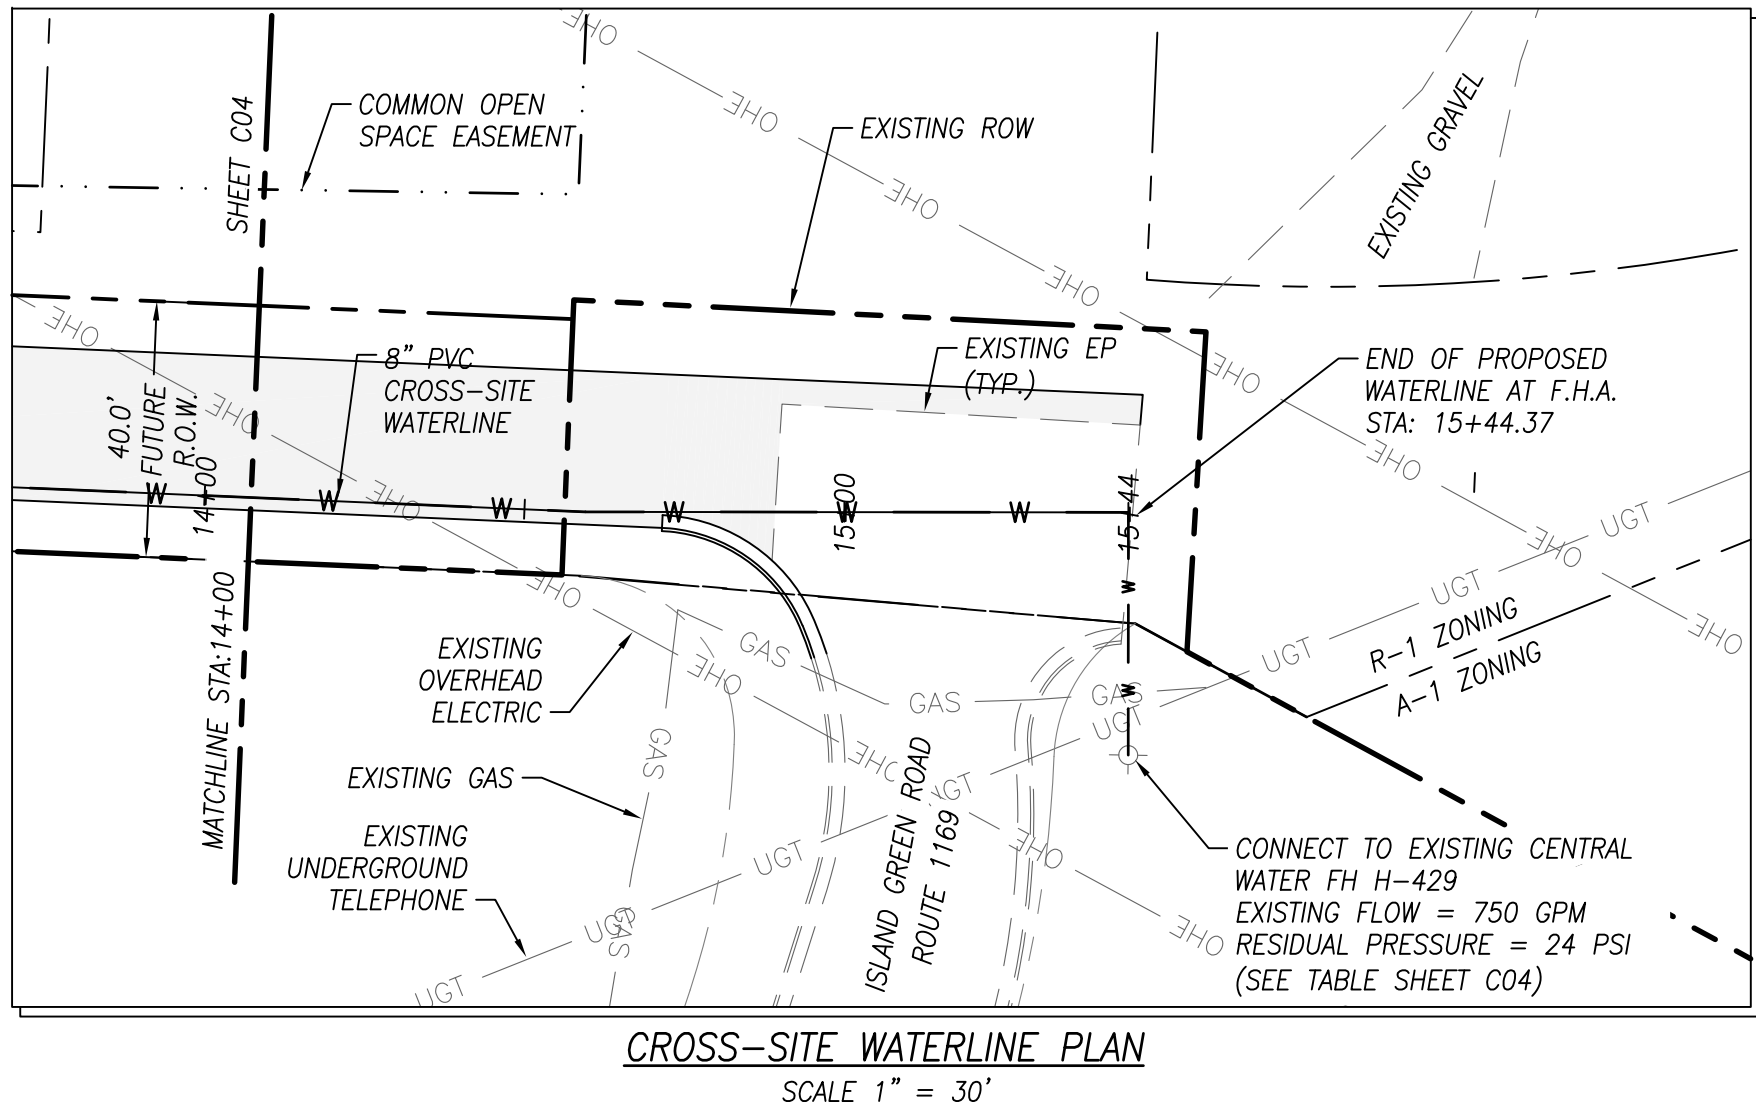
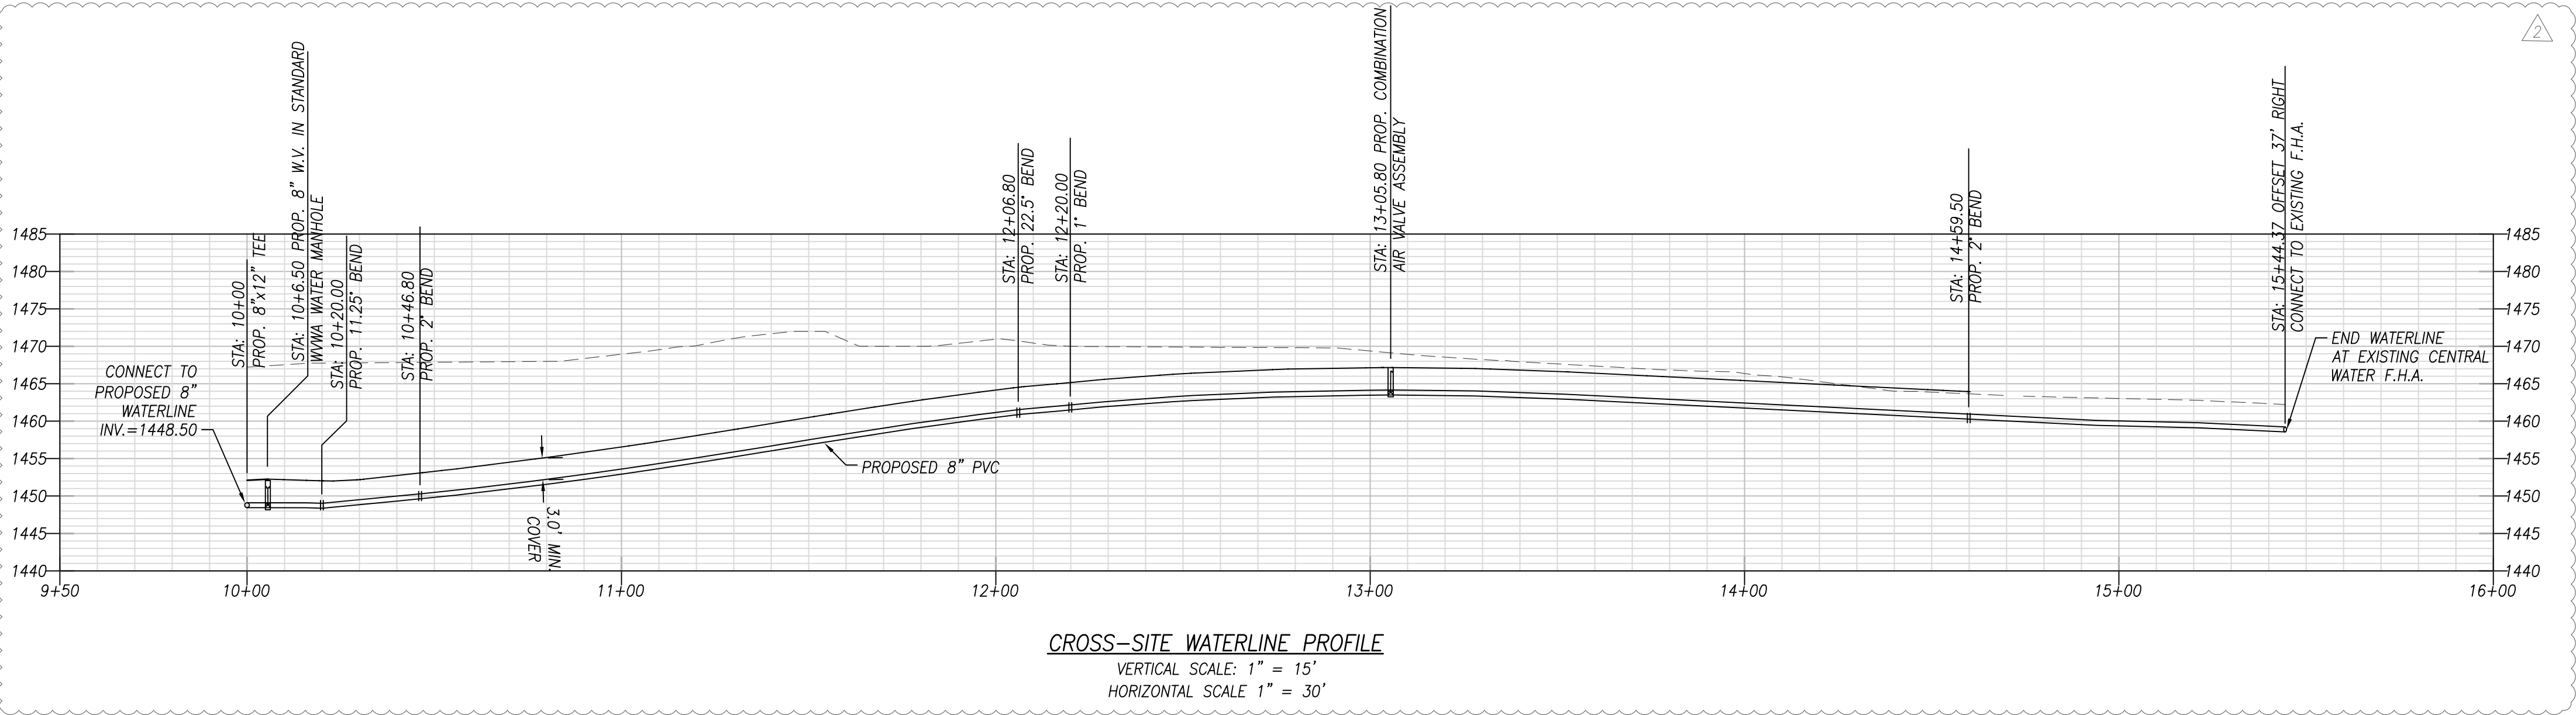


This document, together with the concepts and designs presented herein, is an instrument of service, is intended only for the specific purpose and client for which it was prepared. Reuse of and improper reliance on this document without written authorization and approval by Engineering Concepts, Inc. shall be without liability to Engineering Concepts, Inc.

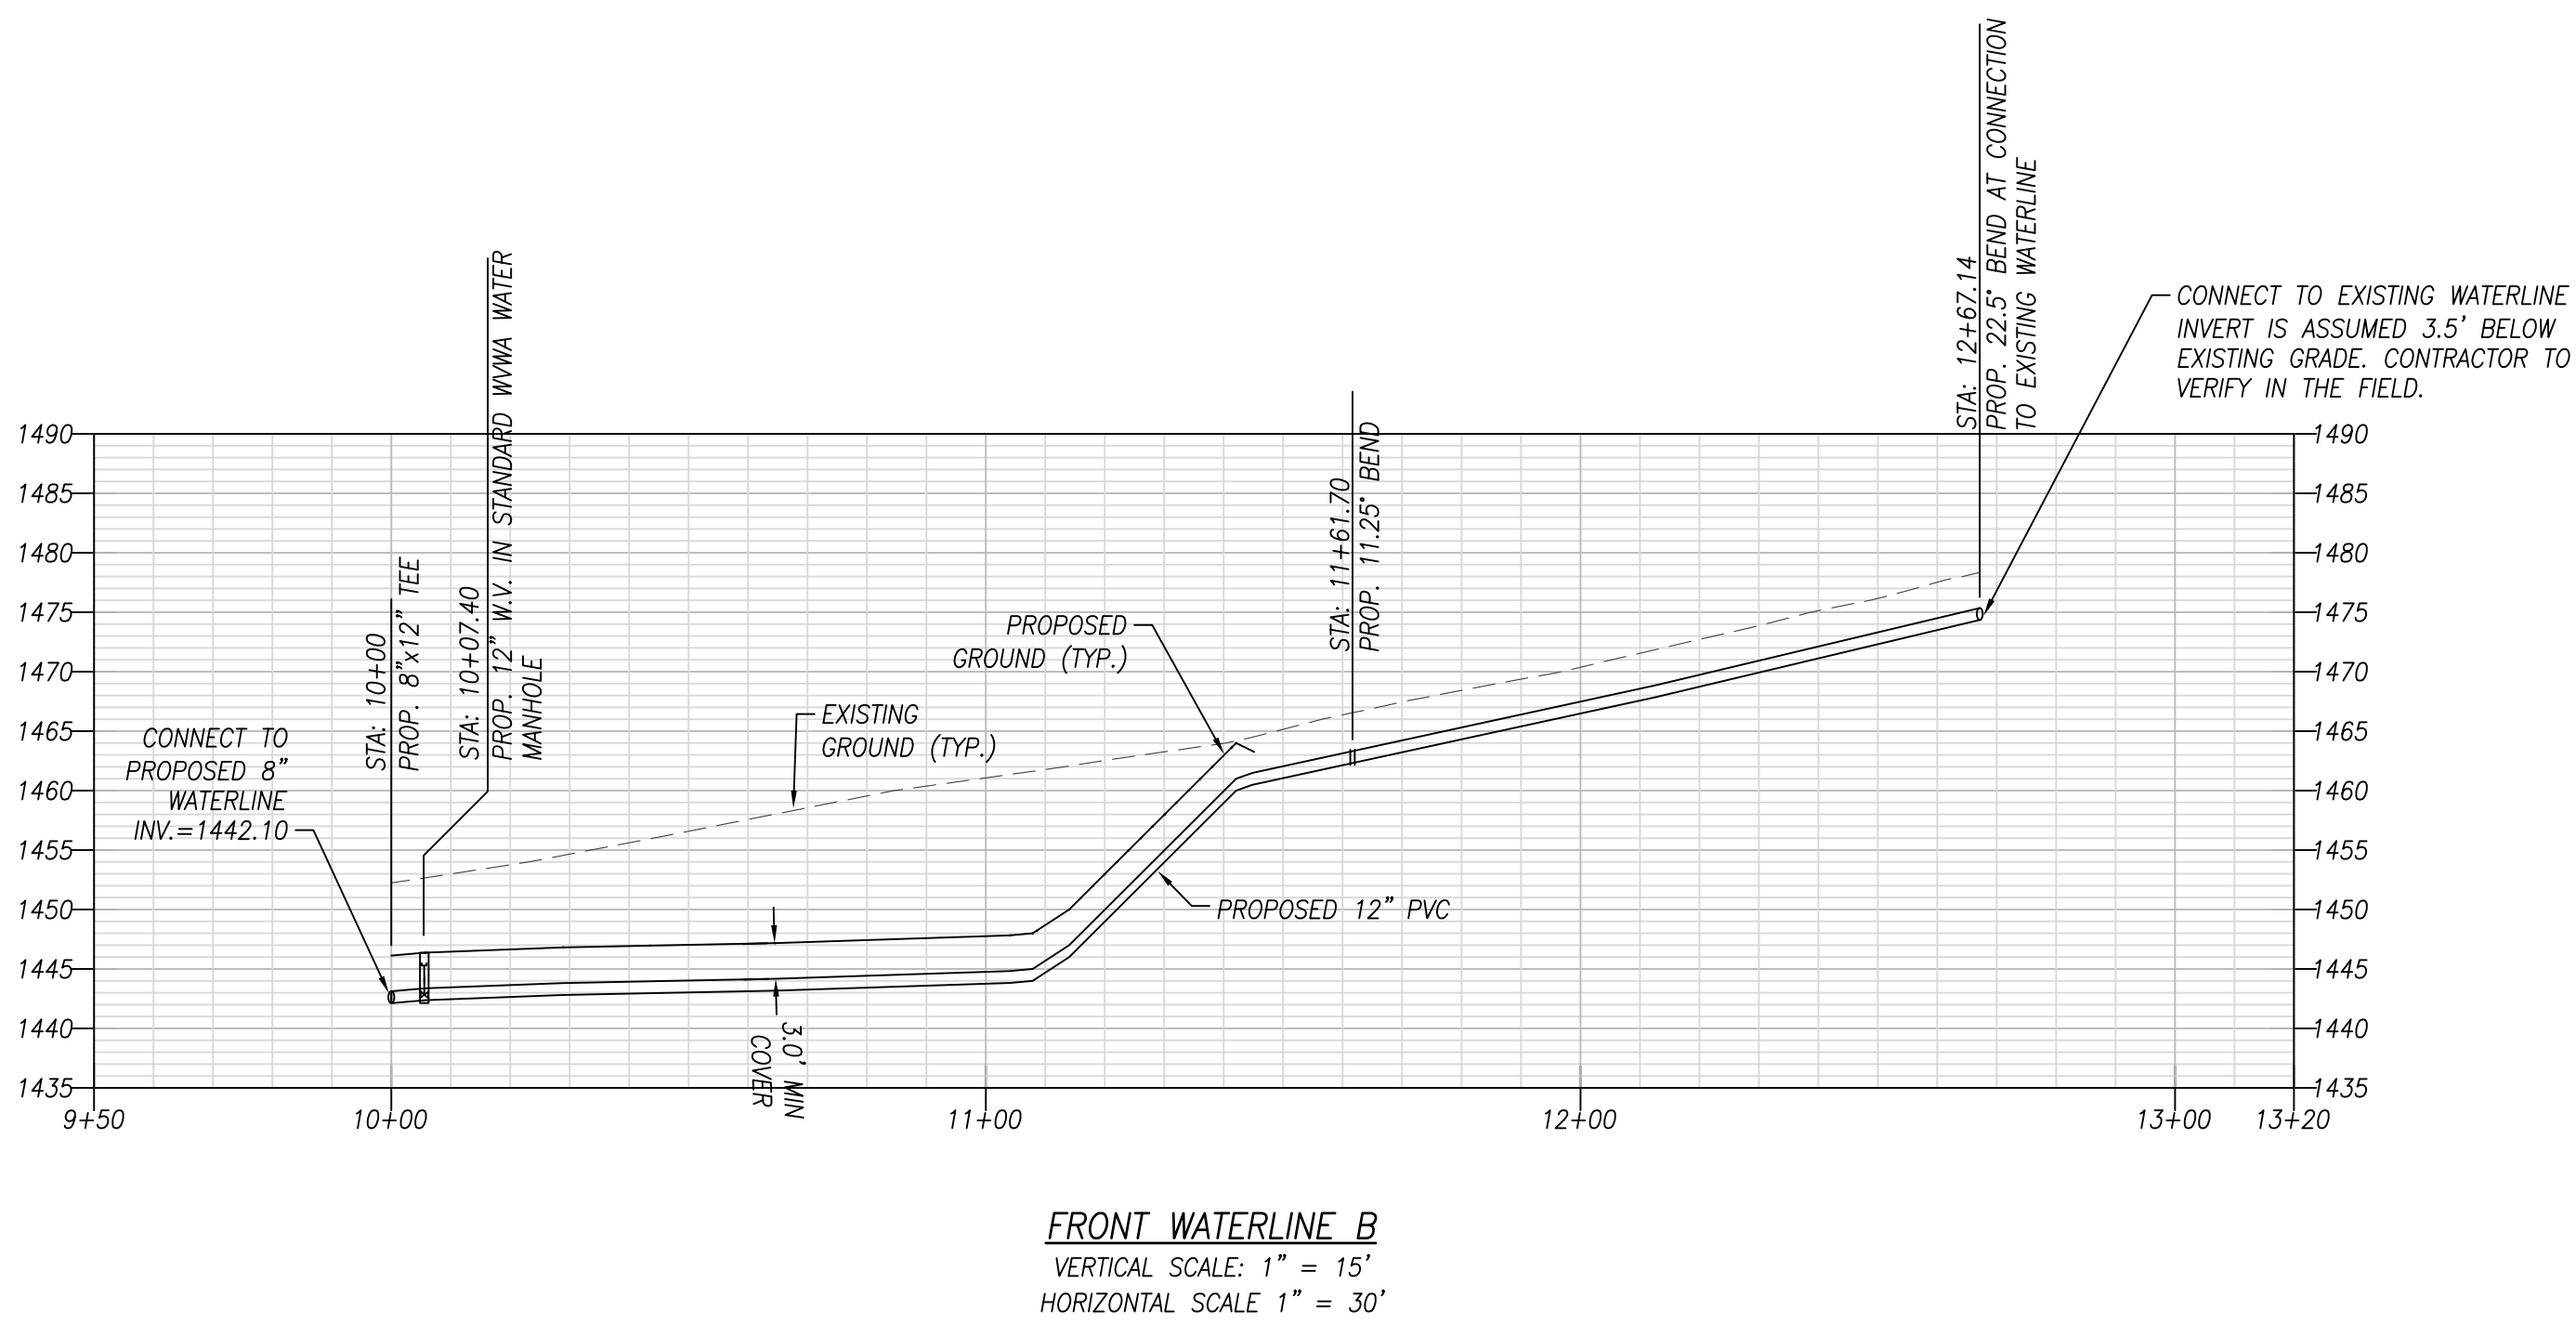


**ENGINEERING
CONCEPTS, INC.**

94 GREENFIELD STREET
DALEVILLE, VIRGINIA 24083
540.473.1253

No.	Description	2ND REVIEW COMMENTS	Date
1/2			05/04/21

**PRESERVE AT ASHLEY
BOTETOURT COUNTY**
FRONT LOTS DEVELOPMENT
WATERLINE PROFILE

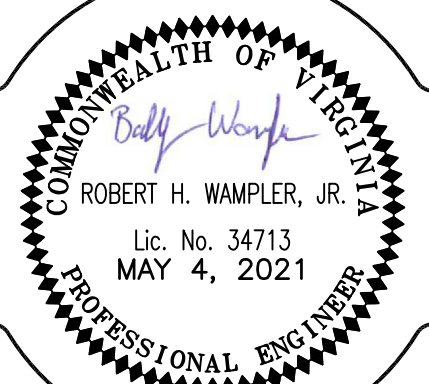

0 30 60
GRAPHIC SCALE

PROJECT: 20004

C14